

PROJECT INFO


EXISTING PARKING COUNT	
PUBLIC PARKING PROVIDED:	89 SPACES (4 ADA) - NO CHANGE
VEHICLE DISPLAY/INVENTORY:	576 SPACES
TOTAL:	665 SPACES
EXISTING BUILDING AREA: 89,904 S.F. - NO CHANGE	
LANDSCAPE AREA: NO CHANGE, PROPOSED FENCING ONLY AS PART OF SCOPE	

KEYNOTES

- 1 PROPERTY LINE
- 2 REMOVE EXISTING CHAIN BOLLARD FENCE
- 3 EXISTING OFFSITE CHAIN LINK FENCE TO REMAIN
- 4 EXISTING CHAIN LINK FENCE
- 5 NEW 3' HIGH WROUGHT IRON FENCE
- 6 NEW 3' HIGH WROUGHT IRON SLIDING GATE. PROVIDE KNOX BOX PER FIRE DEPARTMENT REQUIREMENTS
- 7 NEW 8' HIGH WROUGHT IRON FENCE
- 8 REMOVE EXISTING GATE

SYMBOLS

- | | |
|--|---|
| | EXISTING FIRE HYDRANT |
| | EXISTING LIGHT POLE |
| | DASHED LINE INDICATES DISPLAY OR INVENTORY PARKING NOT REQUIRED BY CODE |
| | TYPICAL ORDINANCE REQUIRED PARKING SPACE |

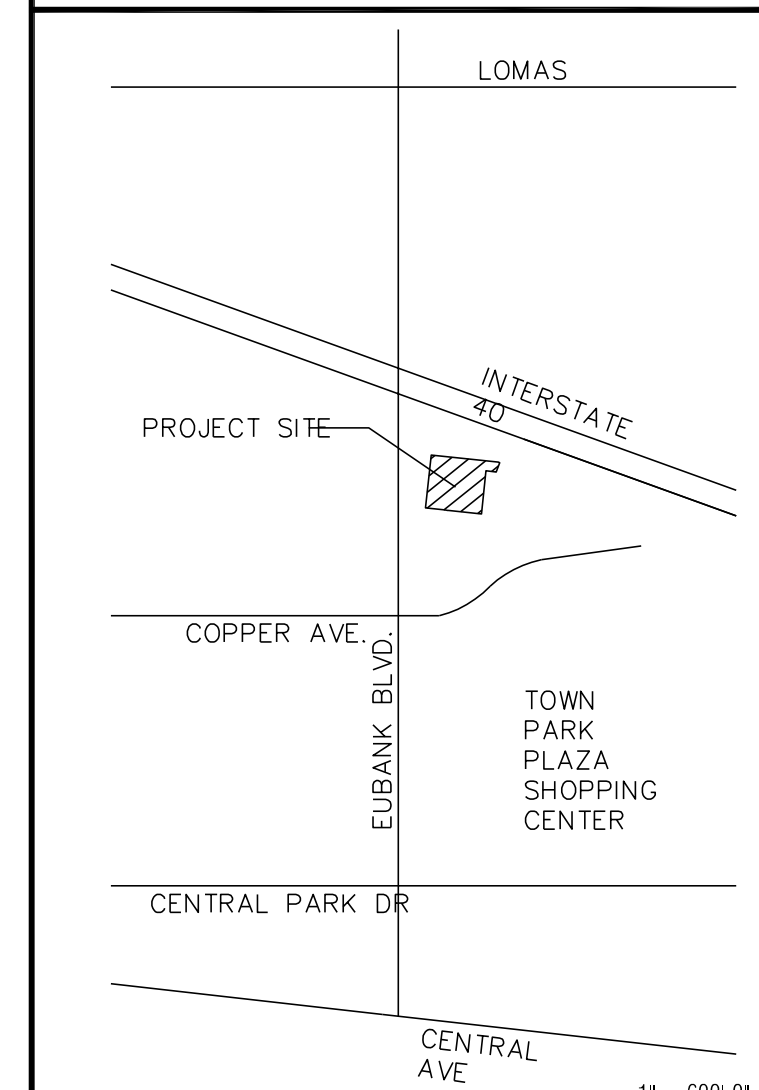


**JOHN MAHONEY
ARCHITECT**

850 W. ELLIOT ROAD, #108
TEMPE, ARIZONA 85284
P 480.345.8457 F 480.345.1759



LARRY H. MILLER TOYOTA
10401 COPPER AVENUE NE
ALBUQUERQUE, NEW MEXICO

10401 COPPER AVENUE NE
ALBUQUERQUE, NEW MEXICO

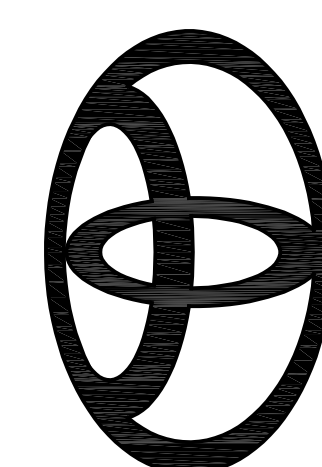


PROJECT NO.: 1811



ISSUE DATE: 11/01/19

SITE PLAN

A100

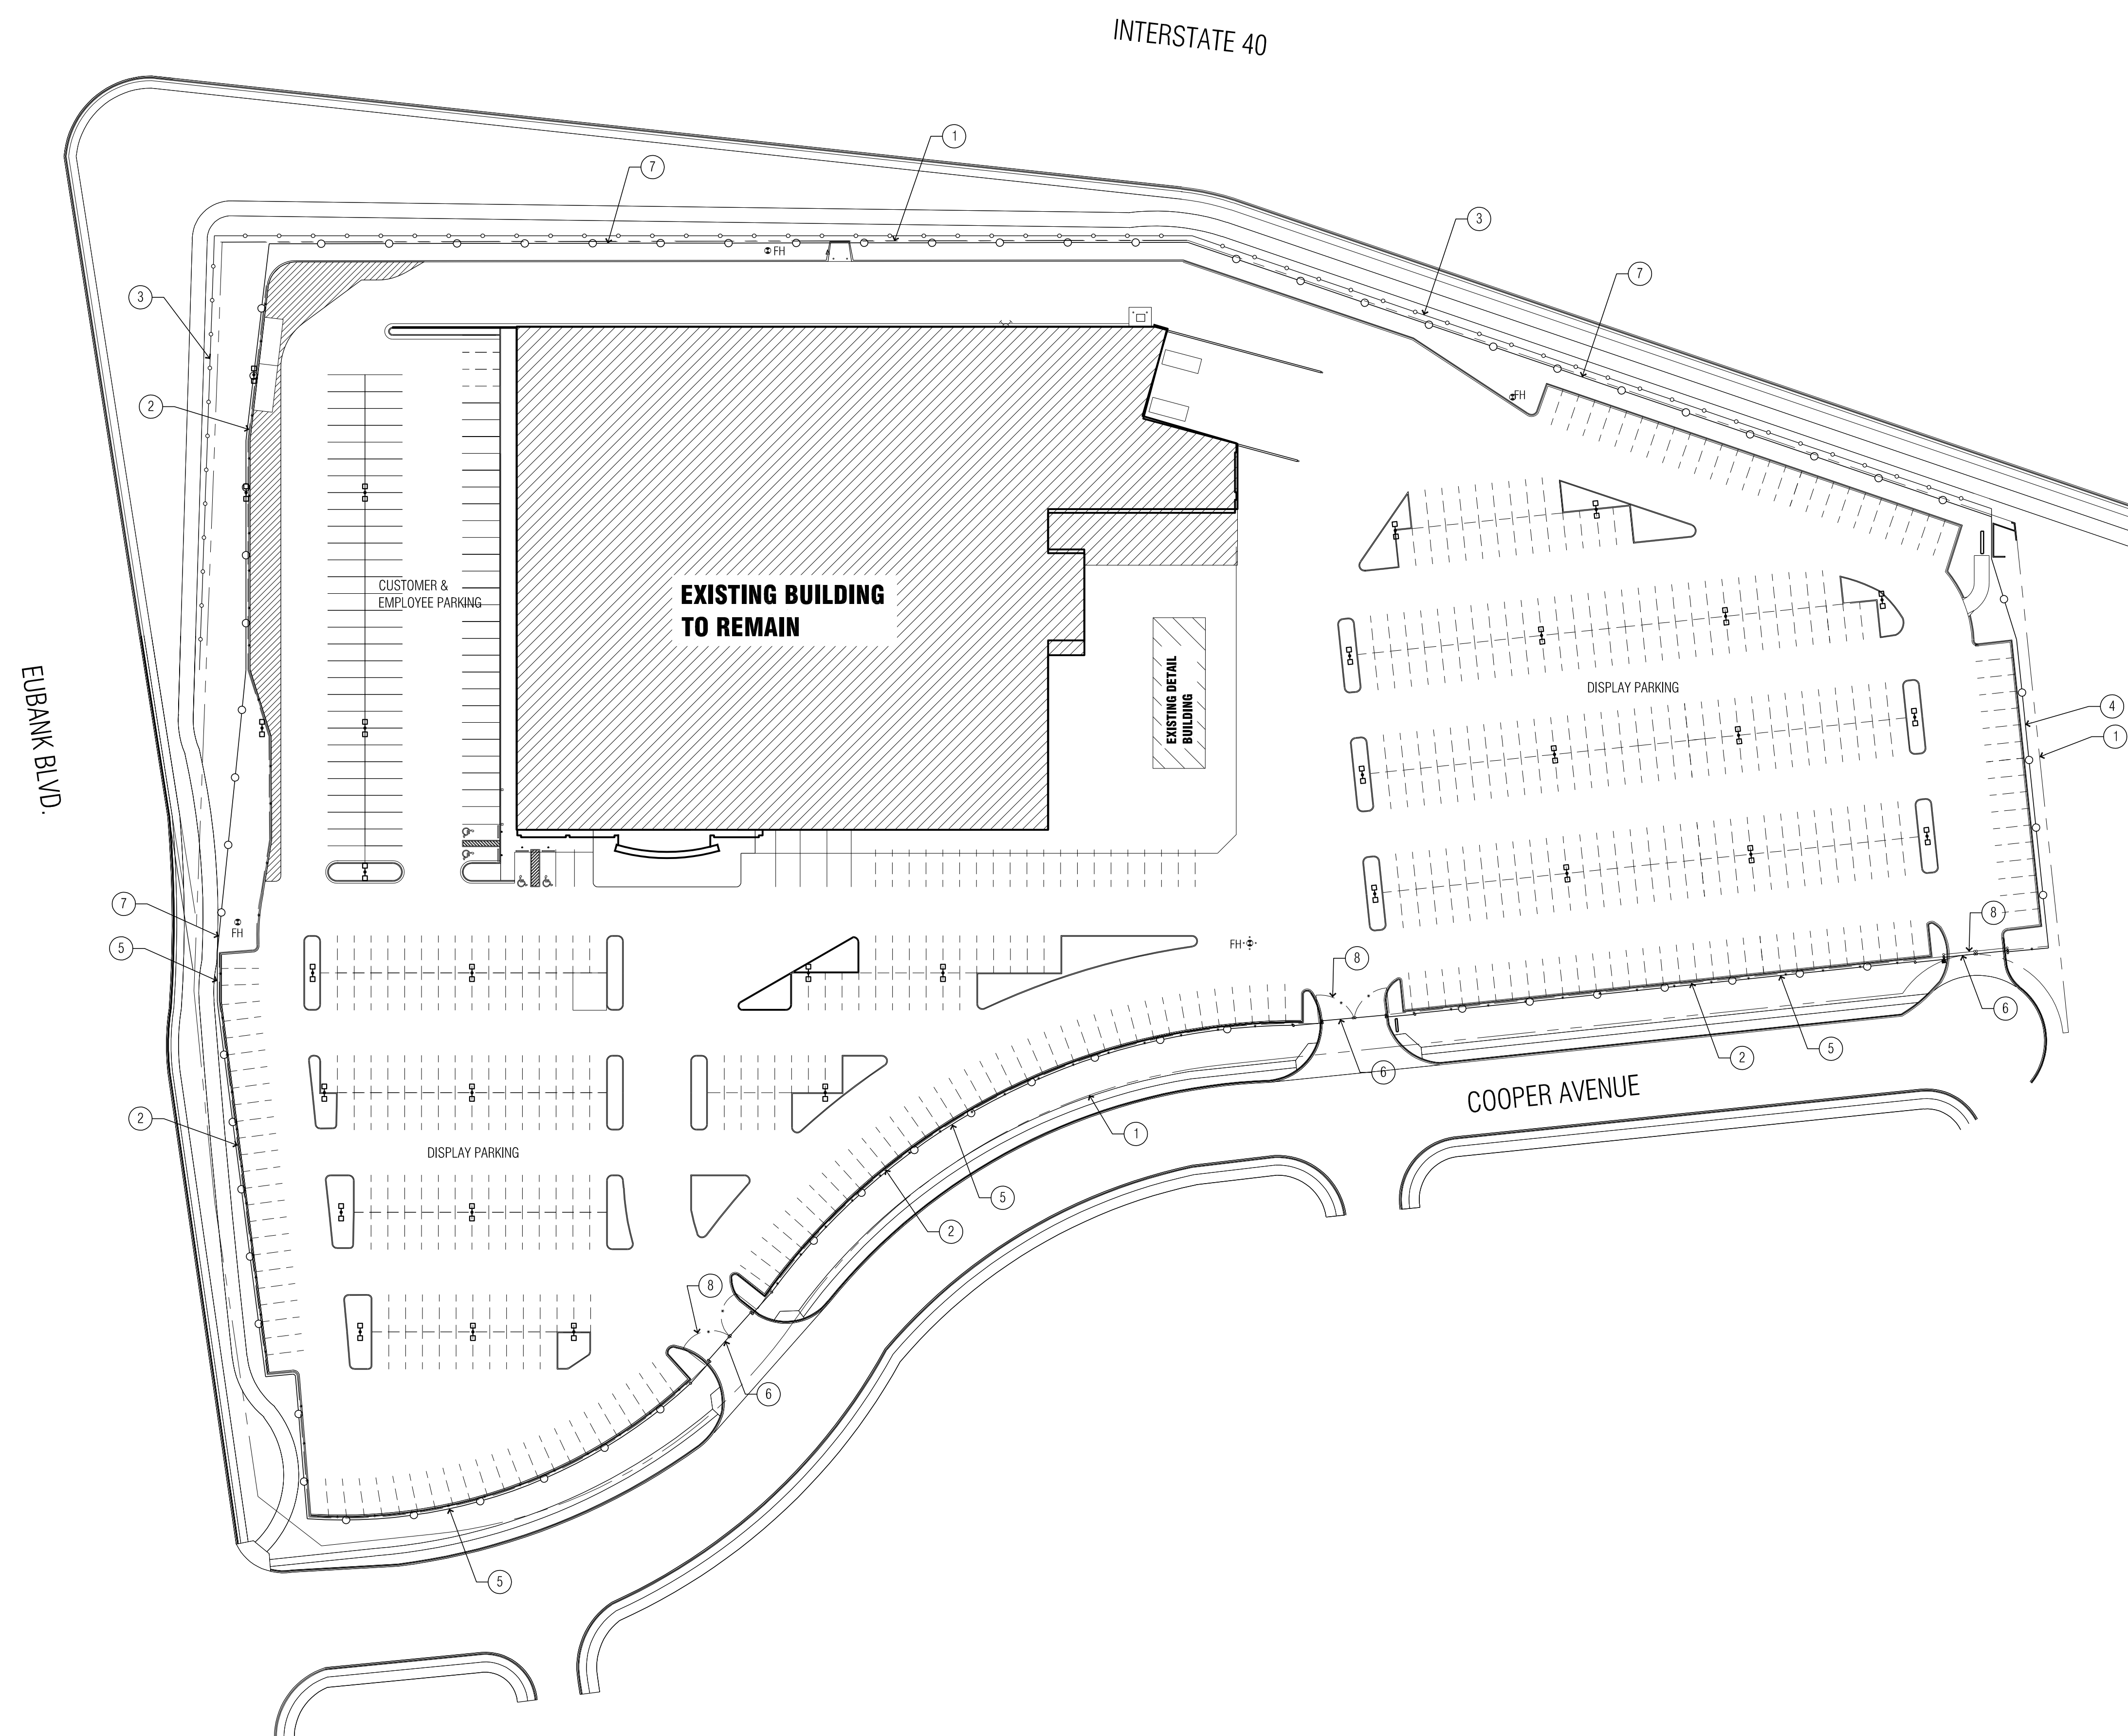

SITE PLAN

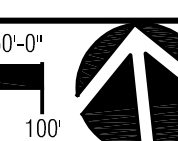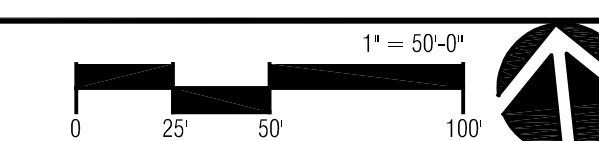

VICINITY MAP

