
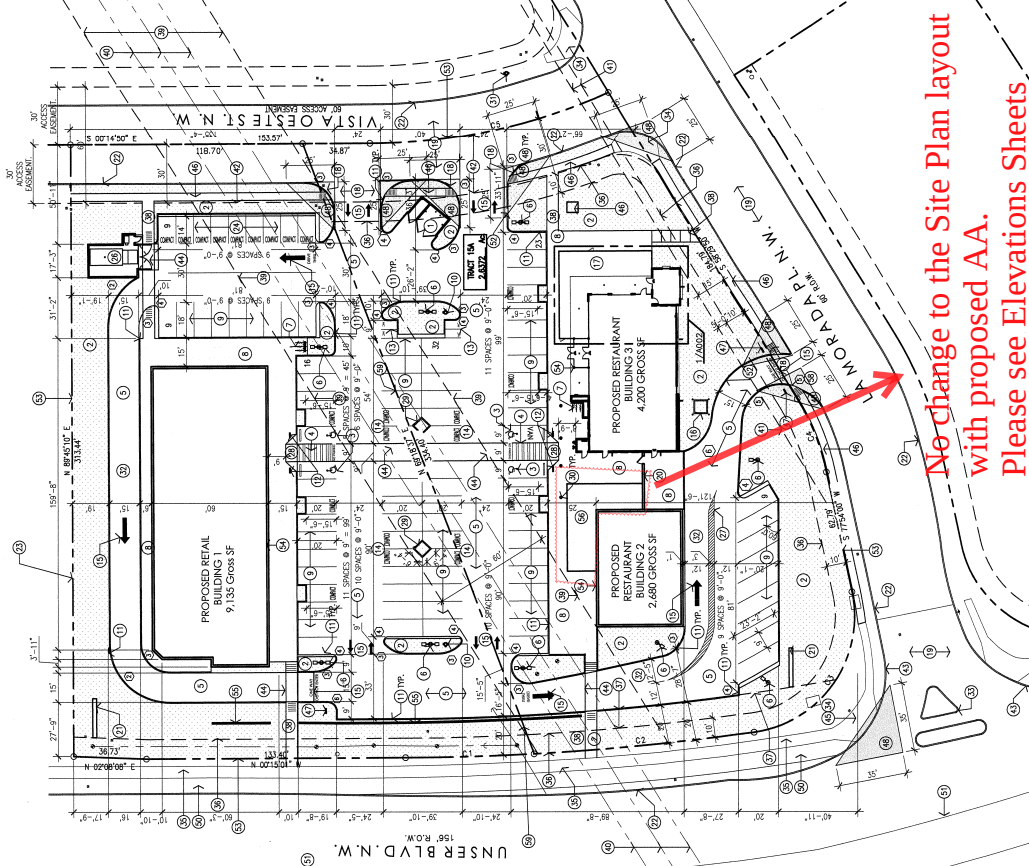


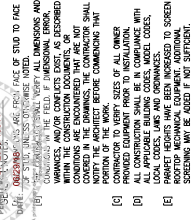


[illegible]


JOB NUMBER	18-01
DRAWN BY	AV
PROJECT MGR	JDR
DATE	06-06-2018
PHASE	CD

Bonchon Restaurant at Los Lomitas Plaza
2101 Vista Oeste Building 2
Albuquerque, NM 87120

A402

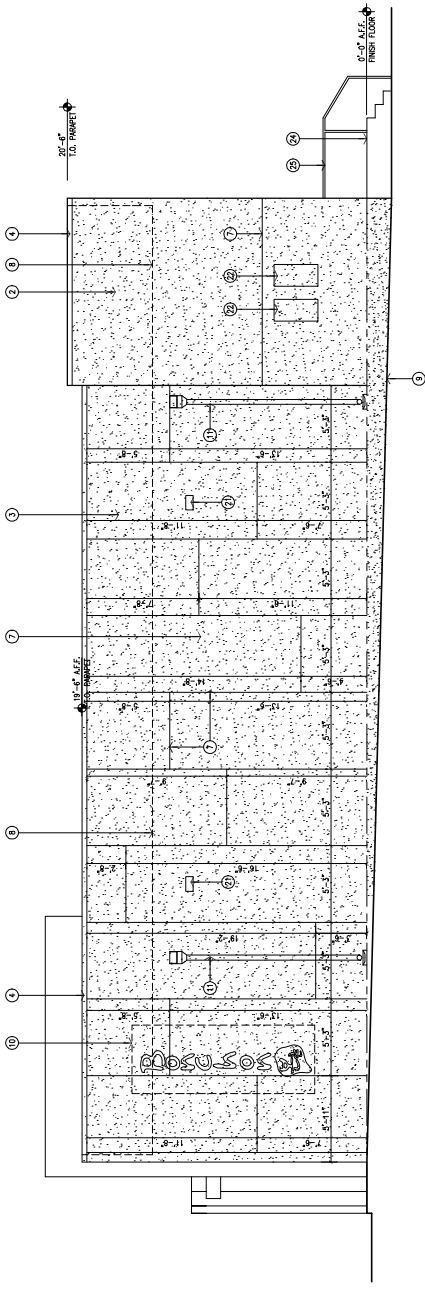

3 South Elevation
Scale: 1/4"=1'

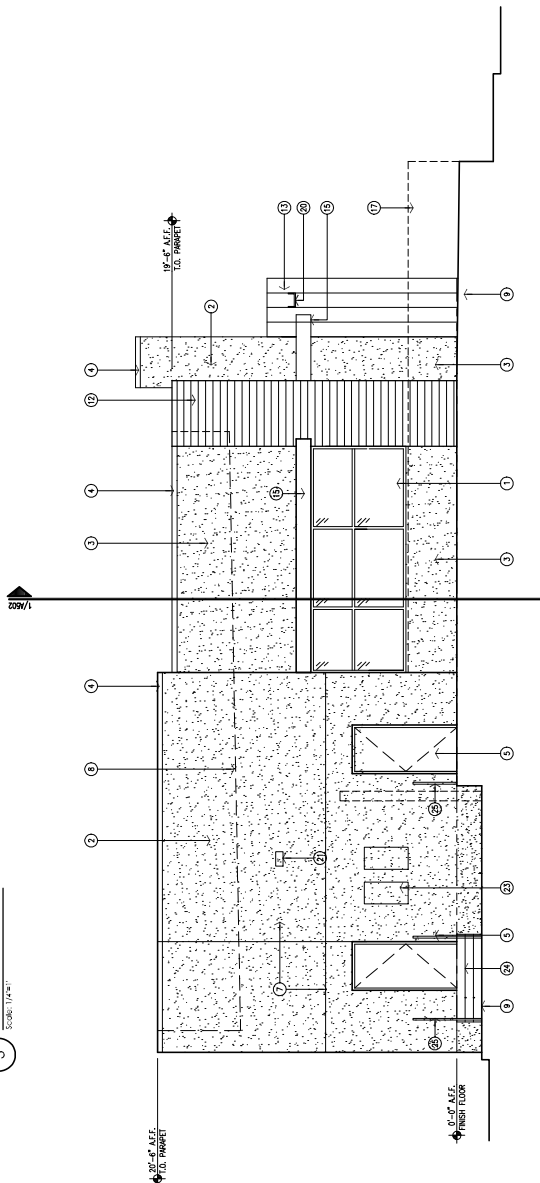

4 East Elevation
Scale: 1/4"=1'