
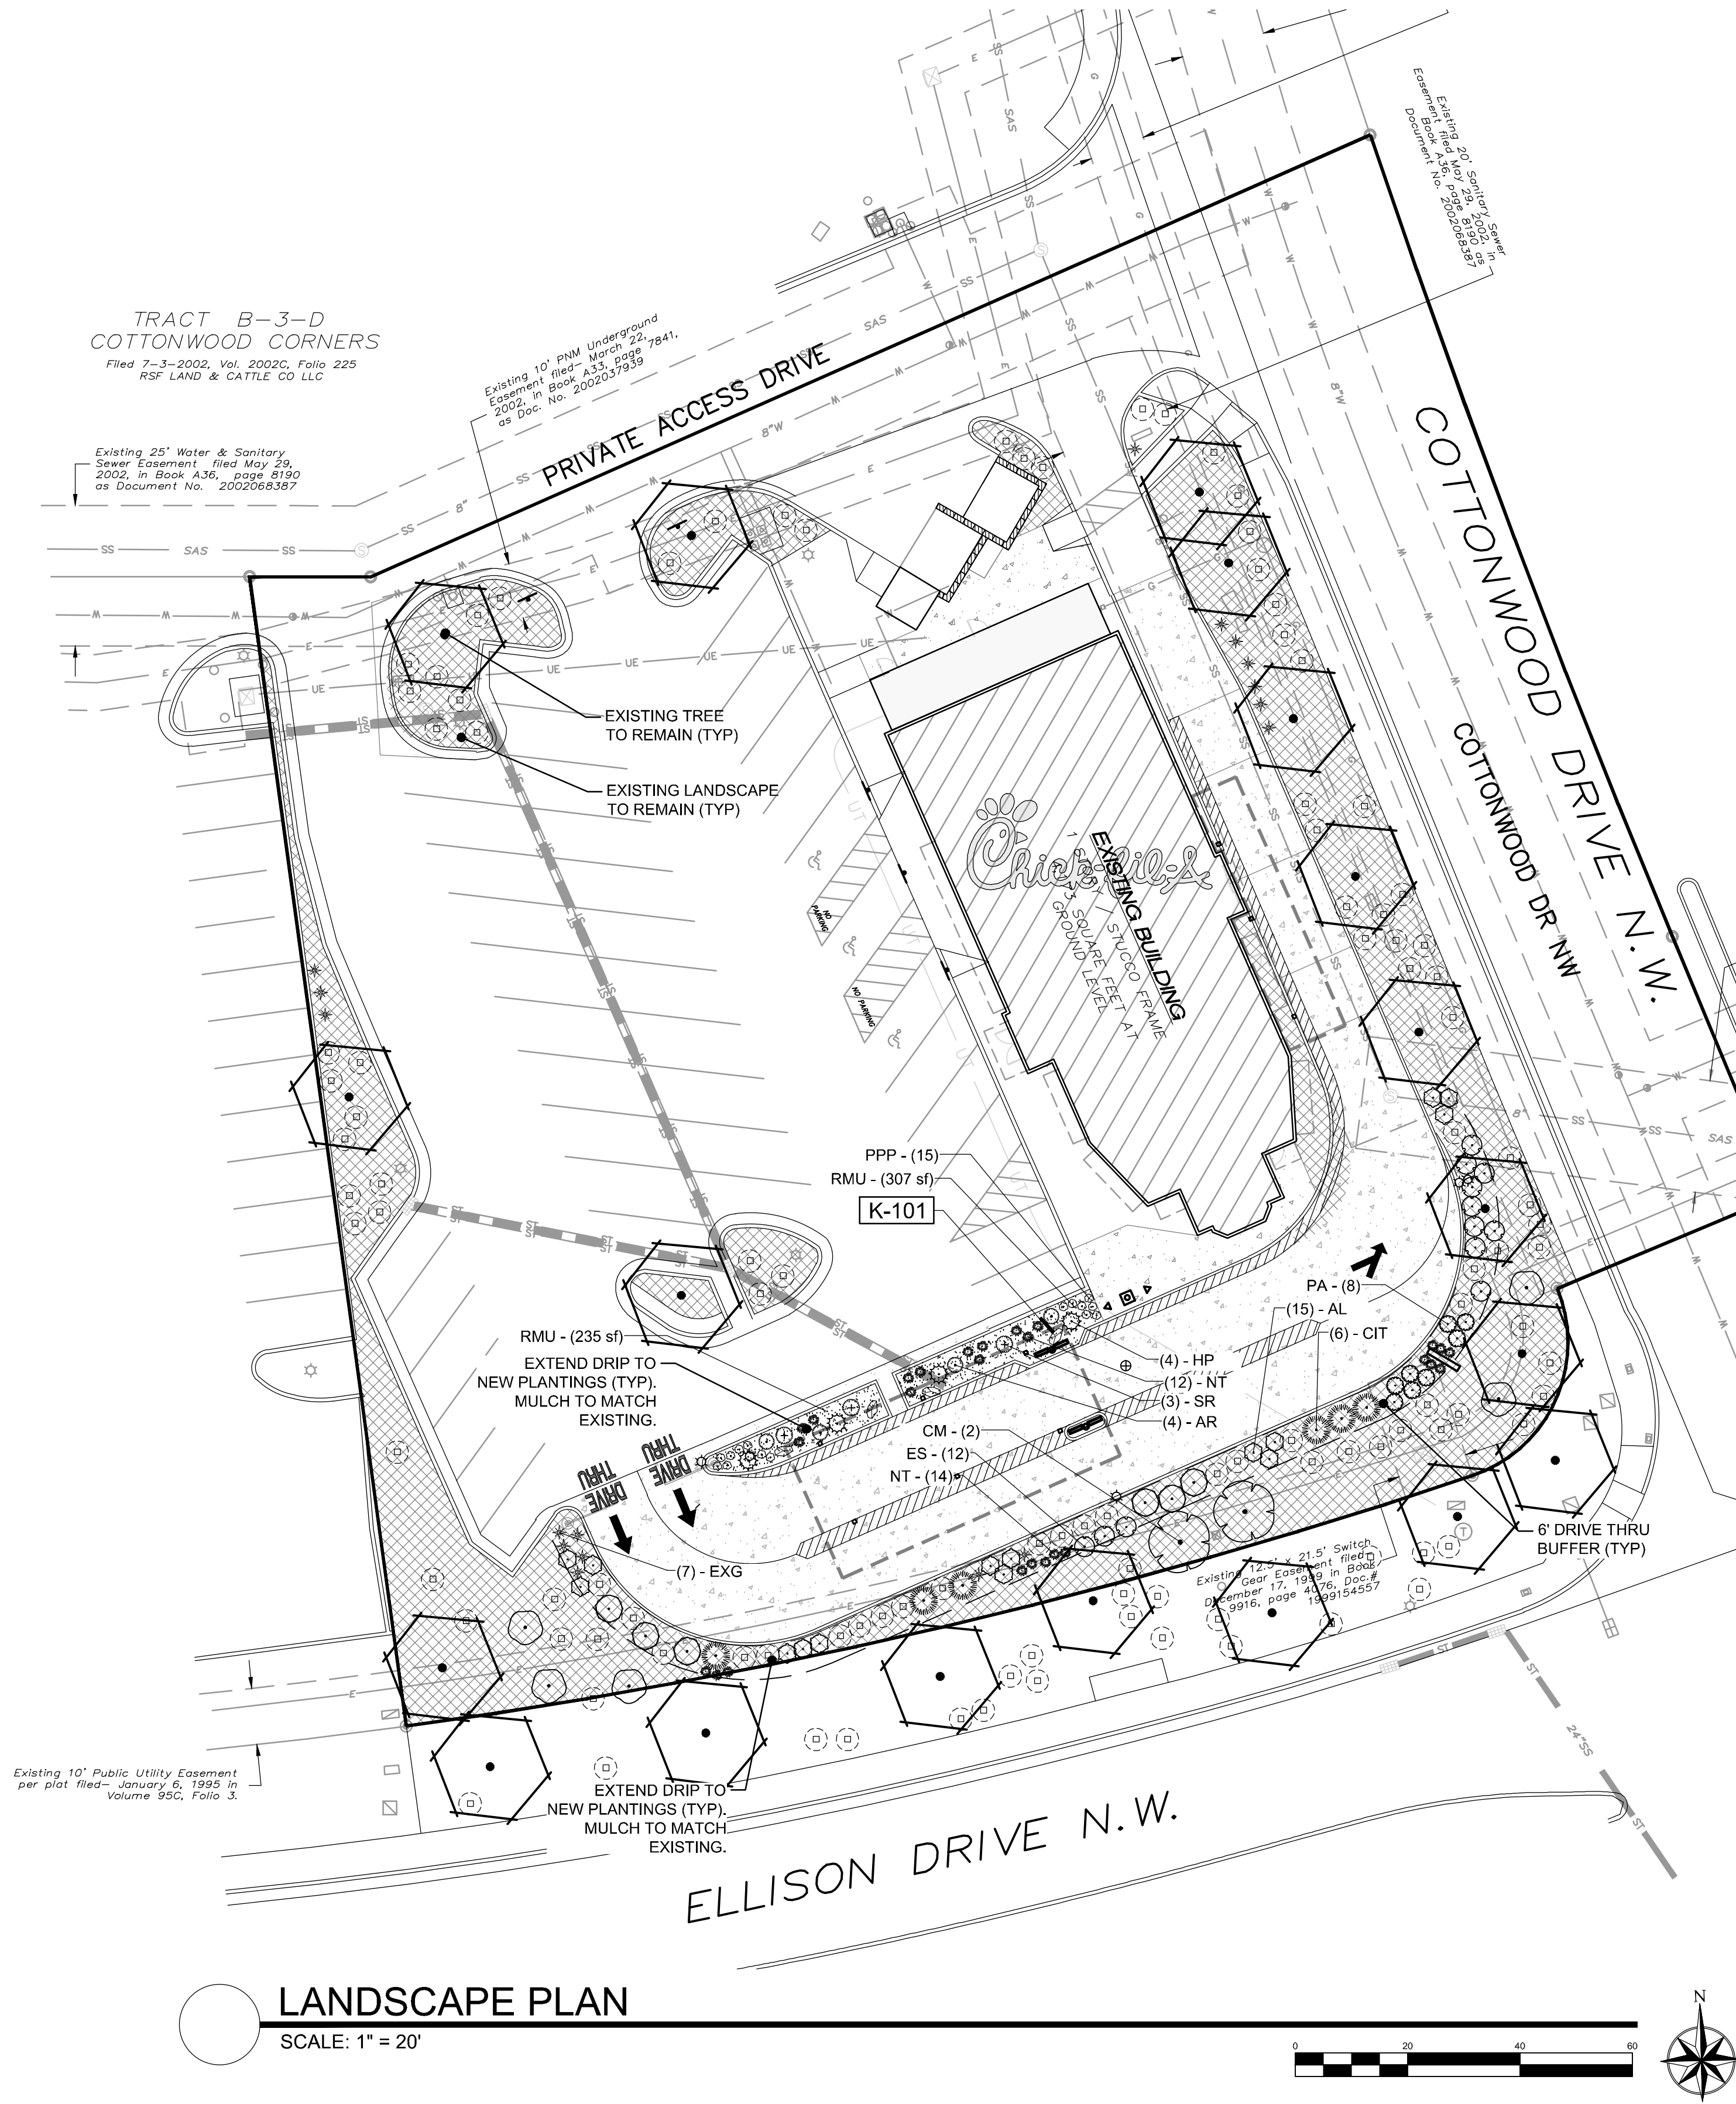
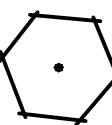
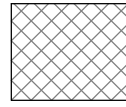


File Path: C:\Users\jrold\Dropbox\Merrick - CFA 1688 Cottonwood, ABO NM - Remodel\Bases\CFA 1688 Cottonwood FLP -
Amending Last Saved By: JROLD
4/13/2023 9:36 PM
00-LS-0000-A101-SHEET NAME

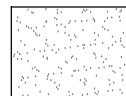

PLANT SCHEDULE

QTY FOR REFERENCE ONLY.
VERIFY ALL COUNTS PER PLAN

TREES	CODE	QTY	COMMON / BOTANICAL NAME	CONT
	EX-RET	19	EXISTING TREE TO REMAIN / TO REMAIN- PROTECT DURING CONSTRUCTION	EX
SHRUBS	CODE	QTY	COMMON / BOTANICAL NAME	SIZE
	AL	15	LEADPLANT / AMORPHA CANESCENS	1 GAL
	CIT	6	LITTLE LEAF MOUNTAIN MAHOGONY / CERCOCARPUS INTRICATUS	5 GAL
	CM	2	CURLLEAF MOUNTAIN MAHOGANY / CERCOCARPUS LEDIFOLIUS MULTISTEM	5 GAL
	ES	12	DWARF BLUE RABBITBRUSH / ERICAMERIA NAUSEOSA SPECIOSA	5 GAL
	FP	6	APACHE PLUME / FALLUGIA PARADOXA	5 GAL
	HP	4	RED YUCCA / HESPERALOE PARVIFLORA	1 GAL
	PA	8	DWARF RUSSIAN SAGE / PEROVSKIA ATRIPLICIFOLIA 'LITTLE SPIRES'	1 GAL
	RG	5	GRO-LOW FRAGRANT SUMAC / RHUS AROMATICA 'GRO-LOW'	5 GAL
	ESR	112	EXISTING SHRUB / TO REMAIN PROTECT IN PLACE. REPLACE ANY DAMAGED OR DEAD MATERIALS.	EX
GRASSES	CODE	QTY	COMMON / BOTANICAL NAME	SIZE
	EXG	17	TO REMAIN / EXISTING ORNAMENTAL GRASS	1 GAL
	NT	26	TEXAS NEEDLE GRASS / NASSELLA TENUSSIMA	1 GAL
PERENNIALS	CODE	QTY	COMMON / BOTANICAL NAME	SIZE
	AR	4	THREADLEAF GIANT HYSSOP / AGASTACHE RUPESTRIS	1 GAL
	PPP	15	THREADLEAF BEARDTONGUE / PENSTEMON PINIFOLIUS	1 GAL
	SR	3	AUTUMN SAGE / SALVIA GREGGII 'RASPBERRY'	1 GAL
GROUND COVERS	CODE	QTY	COMMON / BOTANICAL NAME	CONT
	EXRS	8,555 SF	TO REMAIN-PER PREVIOUSLY APPROVED PLAN / EX LANDSCAPE - SHRUB BED ADJUST FOR NEW LAYOUT. REPLACE ANY DEAD/DAMAGED MATERIALS AND PROTECT DURING CONSTRUCTION.	EX
MULCHES	CODE	QTY	COMMON / BOTANICAL NAME	CONT
	RMU	430 SF	MATCH EXISTING / ROCK MULCH TO MATCH EXISTING	MULCH

REFERENCE NOTES SCHEDULE

SYMBOL	ROCK DESCRIPTION	QTY
K-101	GRANITE/MOSS ROCK BOULDER-DECORATIVE. 1/2 TON AVG SIZE	4


PLAN NOTES:

- NO SUBSTITUTIONS WITHOUT PREVIOUS APPROVAL OF LANDSCAPE ARCHITECT. UNAPPROVED DEVIATIONS FROM THIS PLAN WILL BE RECTIFIED AT CONTRACTORS EXPENSE.
- CONTRACTOR TO PROVIDE ANALYSIS OF ANY AMENDMENTS PROPOSED FOR PLANTING AREAS PRIOR TO INSTALLATION OF SUCH MATERIALS.
- NO FABRIC UNDER WOOD MULCH IN ANY AREAS. ALL PLANTS IN ROCK MULCH AREAS TO RECEIVE SHREDDED CEDAR MULCH RINGS EQUAL TO THE ROOTBALL OF THE PLANT. MASSING SHALL HAVE CONTINUOUS SHREDDED MULCH BANDS. SEE DETAILS SHEET L2.0.
- ALL EMITTERS PER IRRIGATION PLAN.
- ALL EMITTERS TO BE PLACED AT THE APPROPRIATE LOCATIONS. ALL EMITTERS TO USE MICRO TUBING, STAKES, AND BUG CAPS.
- SEE LANDSCAPE DETAILS SHEET FOR ADDITIONAL NOTES AND DETAILS.
- RETAIN 10% OF PLANT TAGS PER SPECIES FOR DURATION OF WARRANTY PERIOD.

IRRIGATION NOTES:


- EXTEND IRRIGATION TO NEW PLANTINGS FROM EXISTING SYSTEM

- NOTES:
- KEEP PLANTS MOIST AND SHADED UNTIL PLANTING.
 - PLANT GROUND COVERS AND PERENNIALS LEVEL AND AT GRADE.
 - PRUNE ALL DEAD OR BROKEN PARTS PRIOR TO PLANTING.
 - AMENDED BACKFILL SHALL BE 1/3 COMPOST (PREFERABLY CLASSIFIED) AND 2/3 NATIVE AND/OR IMPORTED TOPSOIL.

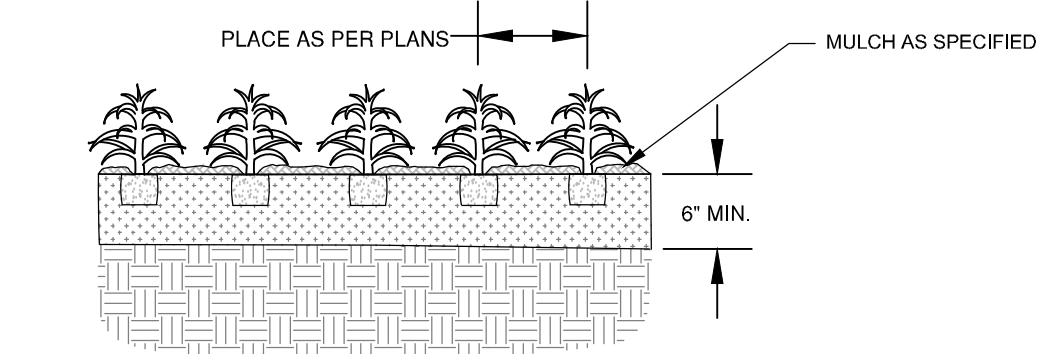

PERENNIAL/GROUNDCOVER PLANTING DETAIL
L1.0
NOT TO SCALE

MAINTENANCE: THE OWNER OF THIS PROPERTY AND ANY FUTURE OWNERS SHALL BE RESPONSIBLE FOR THE PROPER LANDSCAPE AND IRRIGATION MAINTENANCE OF THIS SITE AND ANY RIGHT OF WAY AREAS BETWEEN THE CURB AND PROPERTY LINES OF THIS SITE. MAINTENANCE OF THIS SITE INCLUDES, BUT IS NOT LIMITED TO, IRRIGATION INSPECTIONS AND ADJUSTMENTS, IRRIGATION SYSTEM SHUT DOWN AND START UP, IRRIGATION LEAK REPAIR, LANDSCAPE WEEDING, MOWING, SEEDING, FERTILIZATION, WOOD MULCH AND ROCK COVER REPLACEMENT, PRUNING, AND PLANT MATERIAL REPLACEMENT (INCLUDING ANNUAL BEDS). ALL MAINTENANCE SHOULD BE IN ACCORDANCE WITH STANDARDS SPECIFIED WITHIN THE "ALCC SPECIFICATIONS HANDBOOK" REVISED EDITION- 1996. OWNER SHOULD CONTACT LANDSCAPE CONTRACTOR OR LANDSCAPE ARCHITECT REGARDING ANY QUESTIONS RELATING TO THE LANDSCAPE OR IRRIGATION MAINTENANCE OF THIS SITE.

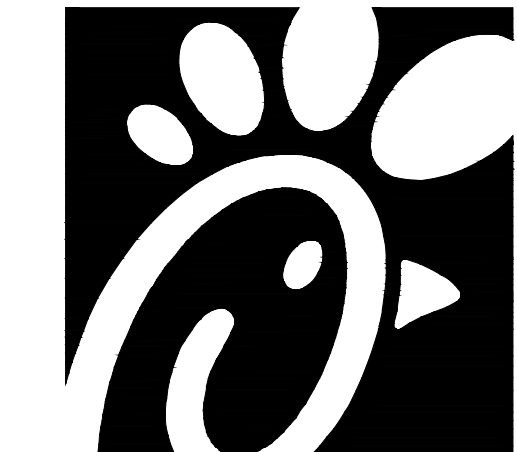

Chick-fil-A
5200 Buffington Road
Atlanta, Georgia 30349-2998



5970 GREENWOOD PLAZA BLVD
GREENWOOD VILLAGE, CO 80111
303-751-0741

FOR AND ON BEHALF OF
MERRICK AND COMPANY

CHICK-FIL-A
COTTONWOOD FSU
3801 ELLISON ROAD, NW
ALBUQUERQUE, NM 87114

FSR#1688

BUILDING TYPE / SIZE: P12 LS LRG
RELEASE: vX.YY.MM

REVISION SCHEDULE		
NO	DATE	DESCRIPTION
X	XX/XX/XX	XXXXXXXXXXXX

CONSULTANT PROJECT #	65121159-01
PRINTED FOR	XXXXXXXXXX
DATE	09/16/22
DRAWN BY	JRO
SHEET	

LANDSCAPE
PLAN

SHEET NUMBER

L1.0

OF 3