


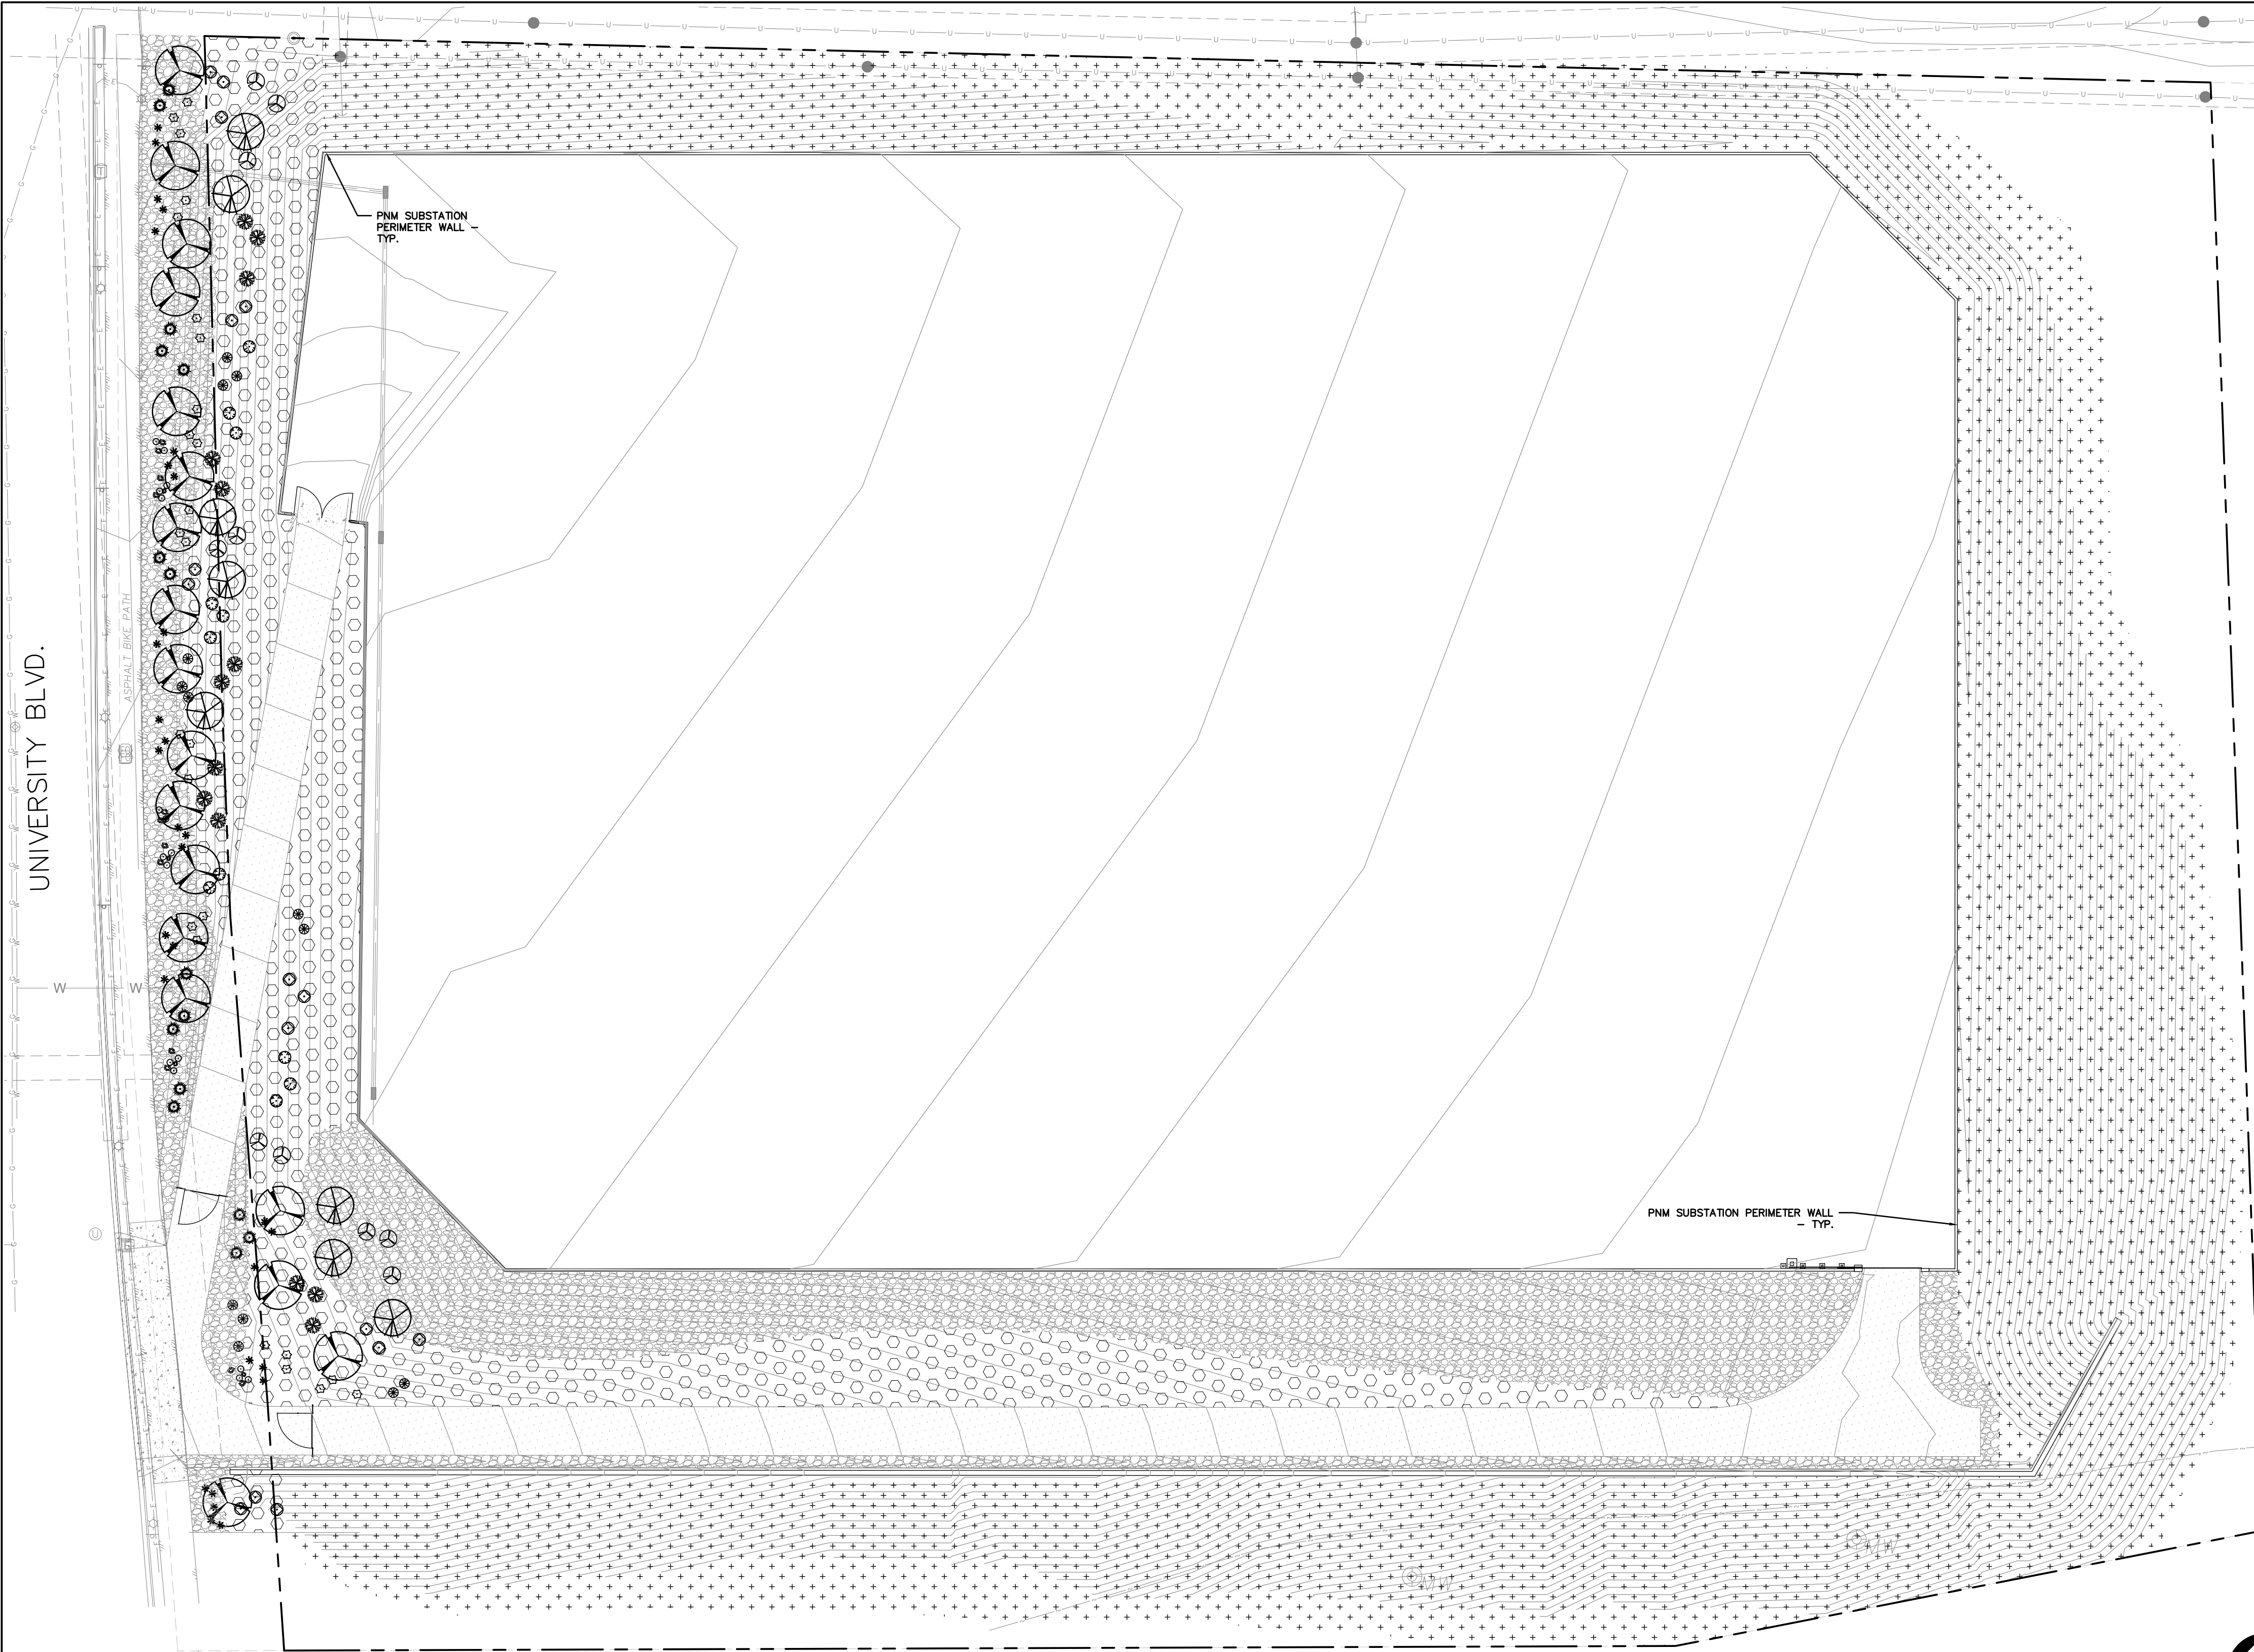

A PLANTING PLAN
SCALE: 1"=40'-0"

PLANT LEGEND

KEY	COMMON NAME	BOTANICAL NAME	QTY
TREES			
NMO	NEW MEXICO OLIVE	FORESTIERA NEOMEXICANA	8
DW	DESERT WILLOW	CHILOPSIS LINEARIS	18

PLANT LEGEND (CONTINUED)

SHRUBS/GROUNDCOVERS/GRASSES/PERENNIALS				QTY
FWS	FOURWING SALT BUSH	ARTIPLEX CANSCENS		10
CHAM	CHAMISA	CHYSOTHAMUS NASEOSUS 'BLUE'		11
TB	TURPENTINE BUSH	ERICAMERIA LARICIFOLIA		25
TLS	THREE-LEAF SUMAC	RHUS TRILOBATA		13
KFG	KARL FOERSTER GRASS	CALAMAGROSTIS A. 'KARL FOERSTER'		16
BJ	BUFFALO JUNIPER	JUNIPERUS SABINA 'BUFFALO'		15
APL	APACHE PLUME	FALLUGIA PARADOXA		16
RED	RED YUCCA	HESPERALOE PARVIFLORA		30
BG	BEAR GRASS	NOLINA TEXANA		13

HATCH LEGEND

	6"-8" SUBANGULAR TAN ROCK MULCH
	6"-8" SUBANGULAR GRAY ROCK MULCH
	REVEGETATION SEEDING WITH AGGREGATE MULCH PER COA STANDARD SPECIFICATION SECTION 1012, MISCELLANEOUS SEEDING
	ACCENT BOULDER

CITY LANDSCAPE ORDINANCE COMPLIANCE

LANDSCAPING RESPONSIBILITY FOR MAINTENANCE:

1. PNM WILL BE RESPONSIBLE FOR ALL LANDSCAPE MAINTENANCE AT THE PROPOSED SUBSTATION FACILITY.

COMPLIANCE WITH WATER CONSERVATION ORDINANCE:

- NO SPRAY IRRIGATION IS PROPOSED
- PLANT SPECIES WILL BE LOW OR MEDIUM USE SPECIES PER THE OFFICIAL ALBUQUERQUE PLANT PALETTE AND SIZING LIST.
- THIS PLAN HAS NO TURF OR HIGH WATER USE LANDSCAPING.
- AN AUTOMATIC IRRIGATION SYSTEM WILL BE INSTALLED FOR ALL PLANT MATERIAL. THE SYSTEM WILL BE CONTROLLED BY AN AUTOMATIC CONTROLLER. PLANTS WILL BE IRRIGATED BY LOW FLOW BUBBLERS. A REDUCED PRESSURE BACKFLOW PREVENTER WILL BE INSTALLED IN A HEATED ENCLOSURE TO PROTECT THE DOMESTIC WATER SUPPLY FROM CROSS-CONTAMINATION.

COMPLIANCE WITH GENERAL LANDSCAPING STANDARDS (PER 14-16-5-6 OF THE COA INTEGRATED DEVELOPMENT ORDINANCE):

- THIS PLAN PROVIDES VISUALLY ATTRACTIVE LANDSCAPING TO PROVIDE SCREENING OF THE SUBSTATION FACILITY AND CREATE A VISUALLY ATTRACTIVE STREETScape THAT PROVIDES SHADE AND OTHER ENVIRONMENTAL BENEFITS AS WELL AS IMPROVE THE OVERALL AESTHETIC APPEARANCE OF THE INDUSTRIAL DEVELOPMENT IN THE AREA.
- GROUND COVER MULCH SHALL COMPRISE A COMBINATION OF CRUSHED GRAVEL (NOT TO EXCEED 75% OF TOTAL AREA) AND ORGANIC MULCH SUCH AS COMPOSTED BARK, PECAN SHELLS, ETC.
- REFERENCE CITY OF ALBUQUERQUE STANDARD DETAILS FOR TREE AND SHRUB PLANTING.

ALTERNATIVE LANDSCAPING IS BEING PROPOSED IN ACCORDANCE WITH 14-16-5-6(C)(16) AND MEETING THE FOLLOWING CRITERIA:

- PROPOSED LANDSCAPING IS CONSISTENT WITH THE PURPOSES OF SECTION 14-16-5-6.
- PROPOSED LANDSCAPING DOES NOT INCLUDE INVASIVE VEGETATION INCLUDED IN THE CITY LIST OF PROHIBITED OR INVASIVE SPECIES OR LISTED AS NOXIOUS WEEDS IN THE CITY'S WEED IDENTIFICATION HANDBOOK.
- PROPOSED LANDSCAPING DOES NOT INCLUDE A REDUCTION OF TREE PLANTING REQUIREMENTS.
- PROPOSED LANDSCAPING PROVIDES EQUAL OR SUPERIOR BUFFERING OF ADJACENT PROPERTIES FROM ANTICIPATED IMPACTS OF THE PROPOSED DEVELOPMENT.
- PROPOSED LANDSCAPING PROVIDES EQUAL OR SUPERIOR VISUAL APPEARANCE OF THE PROPERTY WHEN VIEWED FROM THE STREET.
- PROPOSED LANDSCAPING PROVIDES EQUAL OR SUPERIOR CARBON DIOXIDE ABSORPTION AND HEAT ISLAND REDUCTIONS.

DUE TO THE SECURE AND SENSITIVE NATURE OF THE FACILITY, AN OPEN BUFFER OF 15' FROM THE EDGE OF THE WALLS TO THE NEAREST TREE OR SHRUB IS REQUIRED. IN ADDITION, IT IS IMPORTANT TO MAINTAIN VISIBILITY OF THE PERIMETER OF THE SUBSTATION TO ENSURE SECURITY OF THE FACILITY.

LANDSCAPE CALCULATIONS:

- TOTAL LOT AREA: 550,260 SF
LESS TOTAL SUBSTATION FACILITY AREA: 299,345 SF
LESS R.O.W. LANDSCAPING: 14,956 SF
NET LOT AREA: 235,959 SF

- REQUIRED MINIMUM LANDSCAPE AREA (15% OF NET LOT AREA) - [5-6(C)(2)]: 35,394 SF
PROVIDED LANDSCAPE AREA: 165,171 SF (70% OF NET LOT AREA)

- REQUIRED VEGETATIVE COVERAGE (75% OF REQUIRED LANDSCAPE AREA) - [5-6(C)(2)(C)]: 26,545 SF
PROVIDED VEGETATIVE COVERAGE: 32,400 SF (122% OF REQUIRED TOTAL COVERAGE)

- REQUIRED GROUND LEVEL VEGETATIVE COVERAGE (25% OF TOTAL VEGETATIVE COVERAGE) - [5-6(C)(2)(C)]: 6,636 SF
PROVIDED GROUND LEVEL VEGETATIVE COVERAGE: 22,146 (334% OF REQUIRED TOTAL COVERAGE)

- REQUIRED STREET TREES - [5-6(D)(1)]: 15 (530 LF ALONG UNIVERSITY BLVD, TREES AVERAGE 35' O.C.)
PROVIDED STREET TREES: 15 TREES ALONG UNIVERSITY BLVD

PLANTING NOTES

- A 5' (MINIMUM) CLEARANCE SHALL BE PROVIDED BETWEEN THE EDGE OF THE ASPHALT BIKE PATH AND ANY PLANT MATERIAL.
- LANDSCAPING AND SIGNAGE WILL NOT INTERFERE WITH CLEAR SIGHT REQUIREMENTS. THEREFORE, SIGNS, WALLS, TREES, AND SHRUBBERY BETWEEN 3' AND 8' TALL (AS MEASURED FROM THE GUTTER PAN) WILL NOT BE ACCEPTABLE IN THE CLEAR SIGHT TRIANGLE.

AS-BUILT INFORMATION		BENCH MARKS		SURVEY INFORMATION		ENGINEER'S STAMP	
CONTRACTOR:	DATE:	ALBUQUERQUE CONTROL SURVEY "19-K11"	DATE:	NO.	BY		
WORK STAKED BY:	DATE:	LOCATED AT THE INTERSECTION OF SUNSET GARDENS AND VISTA DEL CAMINO SW.	DATE:				
INSPECTOR'S ACCEPTANCE BY:	DATE:	THE BENCHMARK IS A 1 3/4" METALLIC DISK EPOXIED TO THE TOP OF THE VSW CURB	DATE:			REVISIONS PROJECT NUMBER: 676890 DRAWN BY: JSP CHKD BY: BV DATE: 12/03/2021	
FIELD VERIFICATION BY:	DATE:	RETURN OF THE INTERSECTION, STAMPED	DATE:				
DRAWINGS ORDERED BY:	DATE:	*ACS BM 19-K11* ELEV: 5015.203 NAVD88	DATE:			REVISIONS PROJECT NUMBER: 676890 DRAWN BY: JSP CHKD BY: BV DATE: 12/03/2021	
MICRO-FILM INFORMATION	DATE:	REORDERED BY:	DATE:				

AECOM


AECOM TECHNICAL SERVICES, INC.
6501 Americas Pkwy NE, Suite 900
Albuquerque, NM 87110
505 855 7500 tel 505 855 7555 fax
www.aecom.com

CITY OF ALBUQUERQUE

SAGEBRUSH SUBSTATION CONCEPTUAL

PLANTING PLAN

Design Review Committee	City Engineer Approval	Last Design Update	MO./DAY/YR.	MO./DAY/YR.
City Project No.	Zone Map No.		Sheet No.	
	A-12		LP101 - XX	

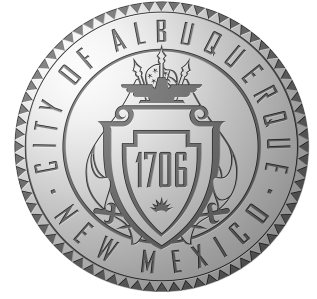

Your transaction is complete – Thank you!

Your request for payment has been received.

An additional confirmation will be sent to your email account if it was provided with the payment.

Your Reference Number: **2021319004-8**

11/16/2021 8:14:40 AM

Total Amount:	\$52.40
Building Permits, Business Registrations, Code Enforcement Permits and Planning Applications 2021319004-8-1 NAME: PNM- RUSSELL BRITO - CU129674085 CUSTOMER NUMBER: CU129674085	\$51.00
Permit Information PERMIT NUMBER: SI-2021-01913 PERMIT DESCRIPTION: PL002: Planning: Application Fee (Site Improvement Plan) NAME: PNM- RUSSELL BRITO - CU129674085	\$50.00
Permit Information PERMIT NUMBER: SI-2021-01913 PERMIT DESCRIPTION: TF001: Planning: Technology Fee Application (Site Improvement Plan) NAME: PNM- RUSSELL BRITO - CU129674085	\$1.00
Visa Service Fee 2021319004-8-4	\$1.40
Visa Credit Sale M CARD NUMBER: *****9895 FIRST NAME: Russell LAST NAME: Brito AUTH CODE: 012606	\$51.00
Visa Service Fee Credit Sale M CARD NUMBER: *****9895 FIRST NAME: Russell LAST NAME: Brito PAYMENT TYPE: credit AUTH CODE: 087081	\$1.40
Total Amount:	\$52.40





Payment processing disclaimer. Set me in Workgroup Config

Powered by CORE Business Technologies





CITY OF ALBUQUERQUE INVOICE

PNM- RUSSELL BRITO

2401 AZTEC RD. NE

Reference NO: SI-2021-01913

Customer NO: CU-129674085

Date	Description	Amount
11/15/21	2% Technology Fee	\$1.00
11/15/21	Application Fee	\$50.00

Due Date: **11/15/21**

Total due for this invoice:

\$51.00

Options to pay your Invoice:

1. Online with a credit card: <http://posse.cabq.gov/posse/pub/lms/Default.aspx>
2. In person: Plaza Del Sol, 600 2nd St. NW, Albuquerque, NM 87102

PLEASE RETURN THE BOTTOM PORTION OF THIS INVOICE NOTICE WITH PAYMENT



City of Albuquerque
PO Box 1293
Albuquerque, NM 87103

Date: 11/15/21
Amount Due: **\$51.00**
Reference NO: SI-2021-01913
Payment Code: 130
Customer NO: CU-129674085

PNM- RUSSELL BRITO
2401 AZTEC RD. NE
ALBUQUERQUE , NM 87107



130 0000SI20210191300099355114866149000000000000005100CU129674085