

KEN JOHNS AUTOMOTIVE CENTER PHASE I DEVELOPMENT

7100 LOMAS N.E. • ALBUQUERQUE, NM



SHEET INDEX

COVER SHEET	
SHEET 1 of 6	SITE PLAN
SHEET 2 of 6	LANDSCAPE PLAN
SHEET 3 of 6	DIMENSIONED PARKING PLAN
SHEET 4 of 6	EXISTING SITE PLAN
SHEET 5 of 6	ELEVATIONS & SIGNAGE
SHEET 6 of 6	EXISTING STRUCTURE

AREA FOR
AMENDMENT

WALTON & WALTON
1311 TIBBETTS STREET N.W. / P.O. BOX 2867
ALBUQUERQUE, NEW MEXICO 87105
(505) 843-0099 FAX (505) 843-9870

Z-1364/AA-95-56

7014 A







FORD
MERCURY
LINCOLN











PHASE ONE

**FUTURE DEVELOPMENT
DEVELOPMENT TO BE SUPPORTED**

EXISTING BUILDING

CHAMLA STREET NE








ZONE ATLAS MAP
SCALE 1:50,000


4224517-6-00000000

[illegible]



56-17-15
Rm 17

2014

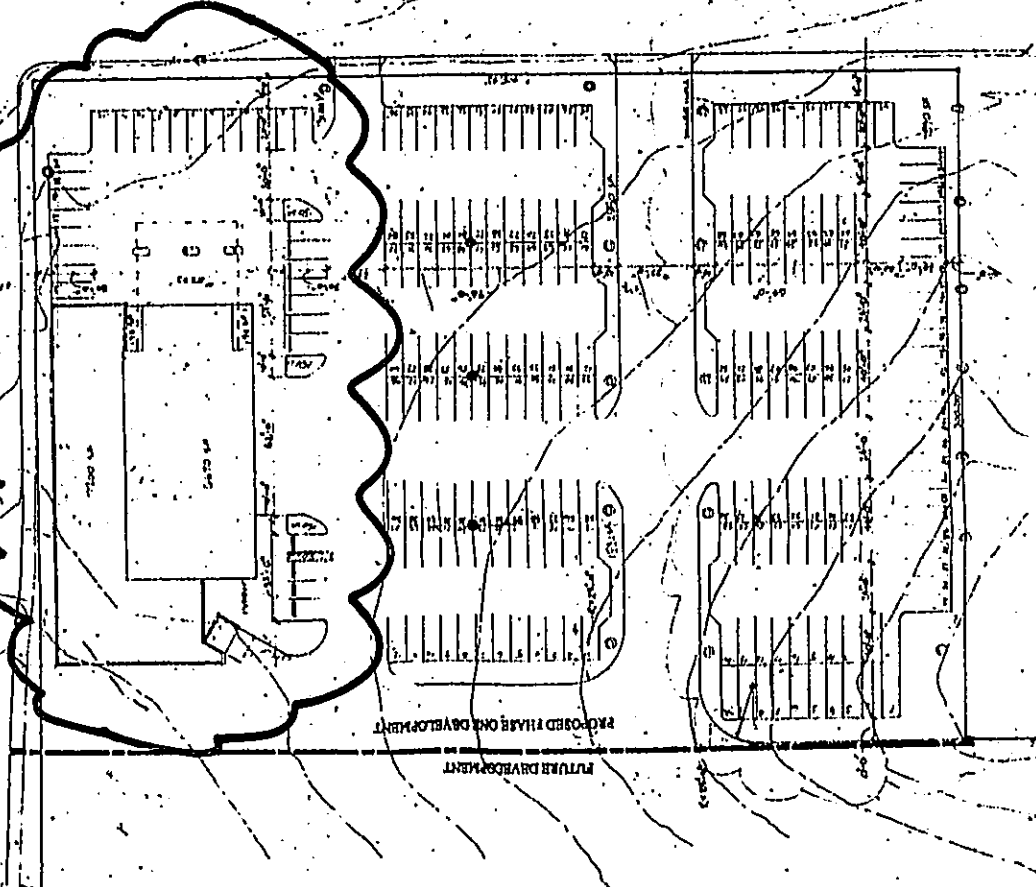





12

— 10 —

•


















2014 57

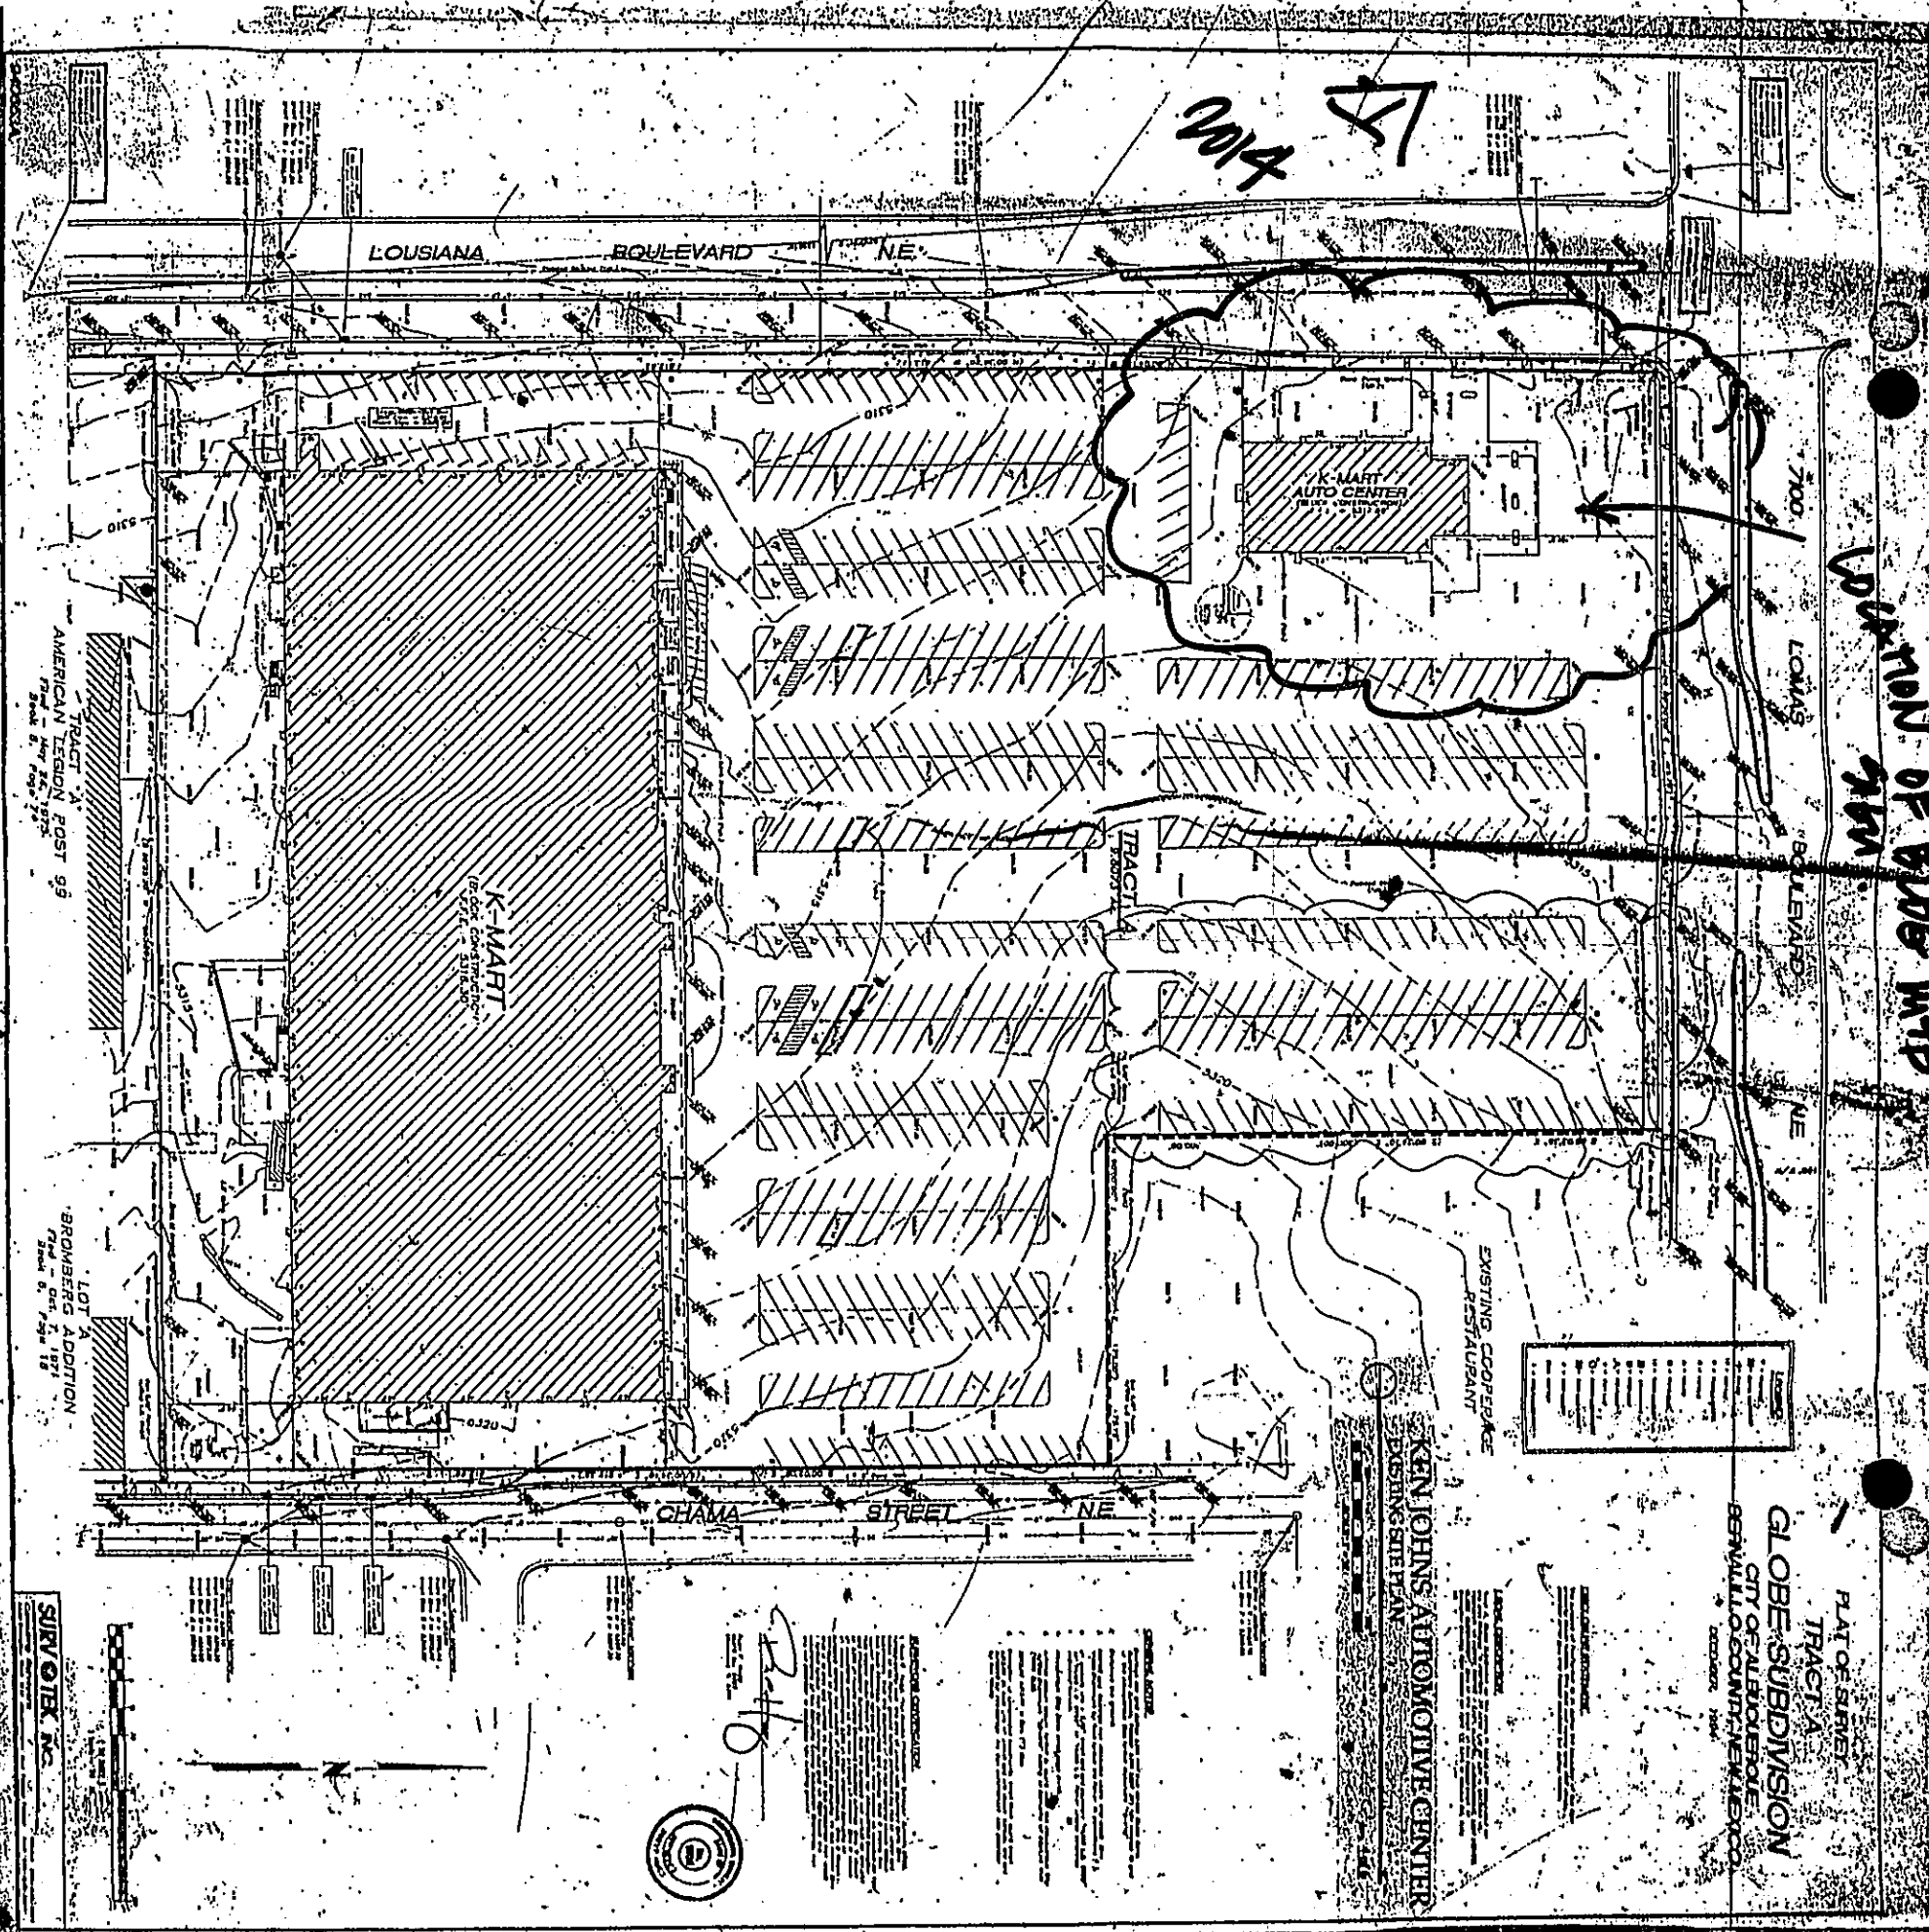

ADMINISTRATIVE AMENDMENT

FILE # 10117 PROJECT # 1004849

APPL OF BLDG MTD. SIGNAGE ON
NORTH FACADE. < 15% (10.5%) OF

MAXIMUM ALLOWED UNDER C2 P.

APPROVED BY


DATE _____

FACADE
ELEVATIONS W/
FREE STANDING SIGN
ON SITE. LOWRIS-ARTERIAL

Project: Mark Mitsubishi

Site Address: 7201 Lomas Blvd. NE. Albuquerque, NM 87110.

Proposed: LED Illuminated Channel Letters (North Elevation).

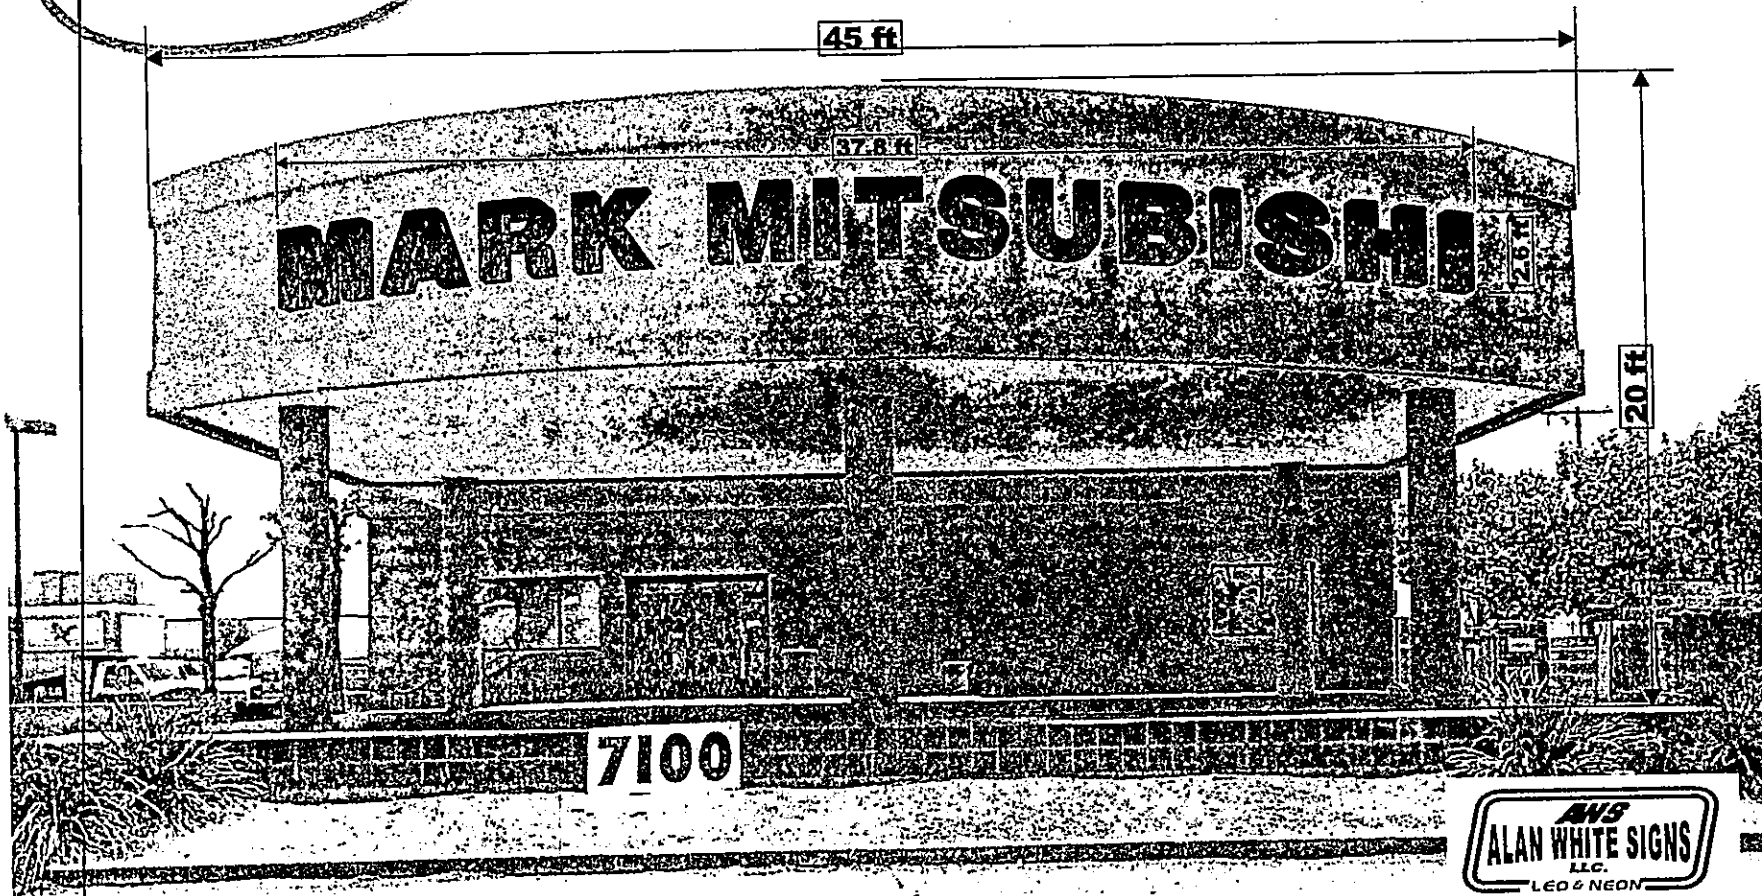

FACING LOMAS BLVD. (ARTERIAL) W/ FREE STANDING SIGN
ON SITE = ALLOWED * TOTAL OF 15% OF FACADE.

Total Wall Area: 900 Sq. Ft.

Total Sign Area: 98.3 Sq. Ft.

Percentage of Total Consumption: 10.9%



LED & NEON
Electric Sign Installation & Service
We Specialize In
Electronic Message Centers


Owner: Alan White
228-2031
Marketing Director: Alex Little
255-2882

Email us at: AbqLED@aol.com

10433 Ralph Ave NE
Albuquerque, NM 87112

Bonded & Insured
Lic #: 00014

Plywood backing
when necessary

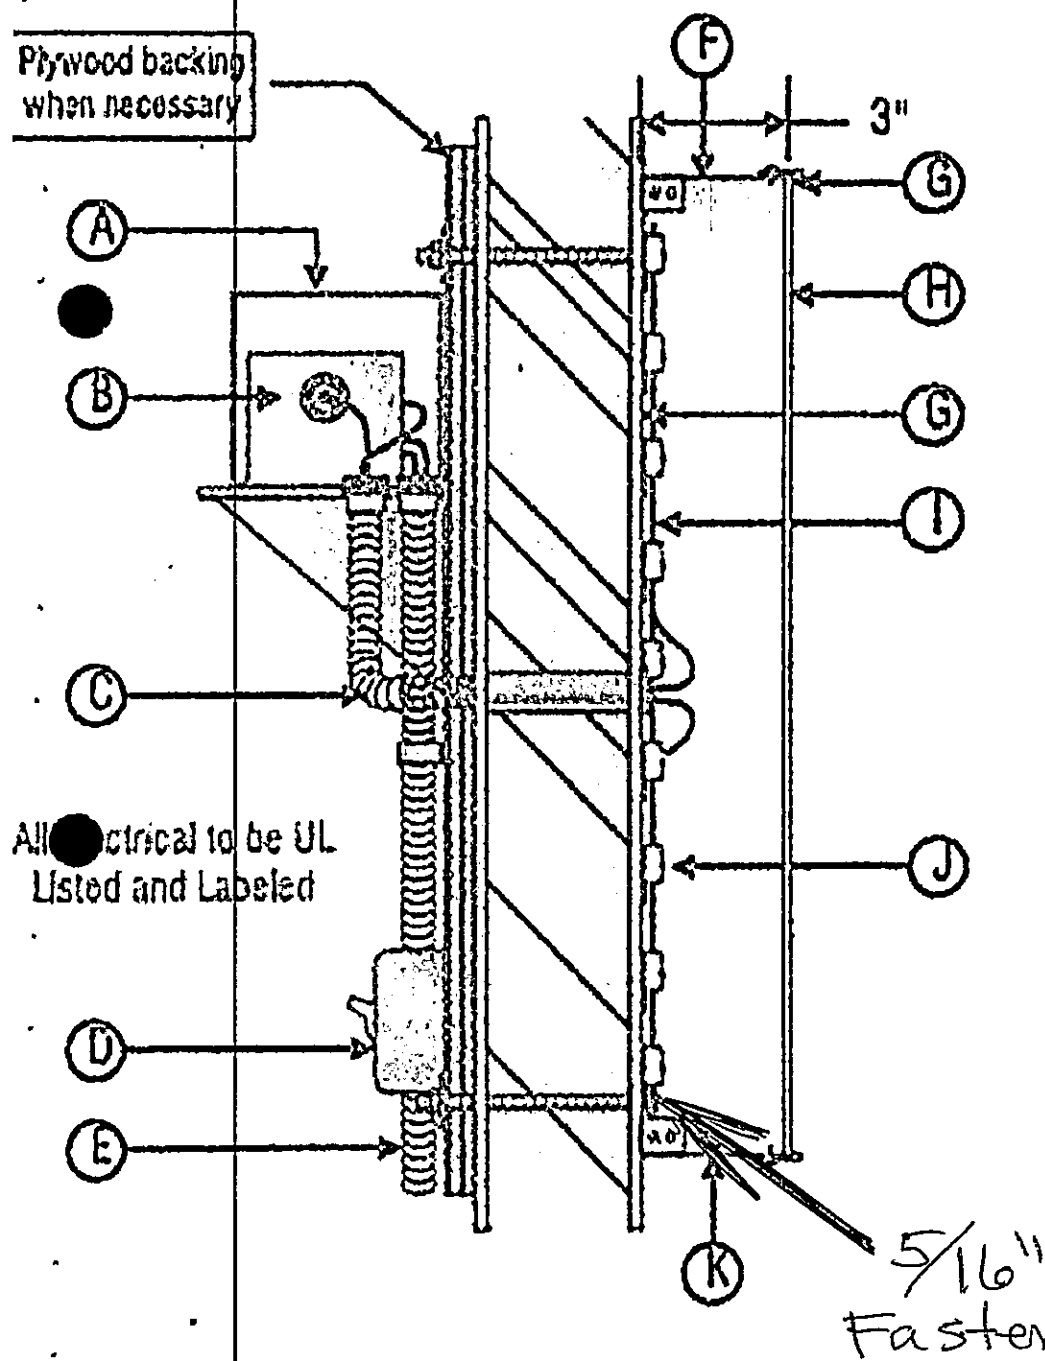

Remote Wired LED Letter

A	transformer housing
B	power supply
C	conduit (1/2" min.)
D	listed disconnect switch
E	primary electrical source
F	(.040) aluminum return
G	1" trim cap
H	3/16" thick plex face
I	supply wire (wires equidistant)
J	Tetra LED units
K	weep holes