


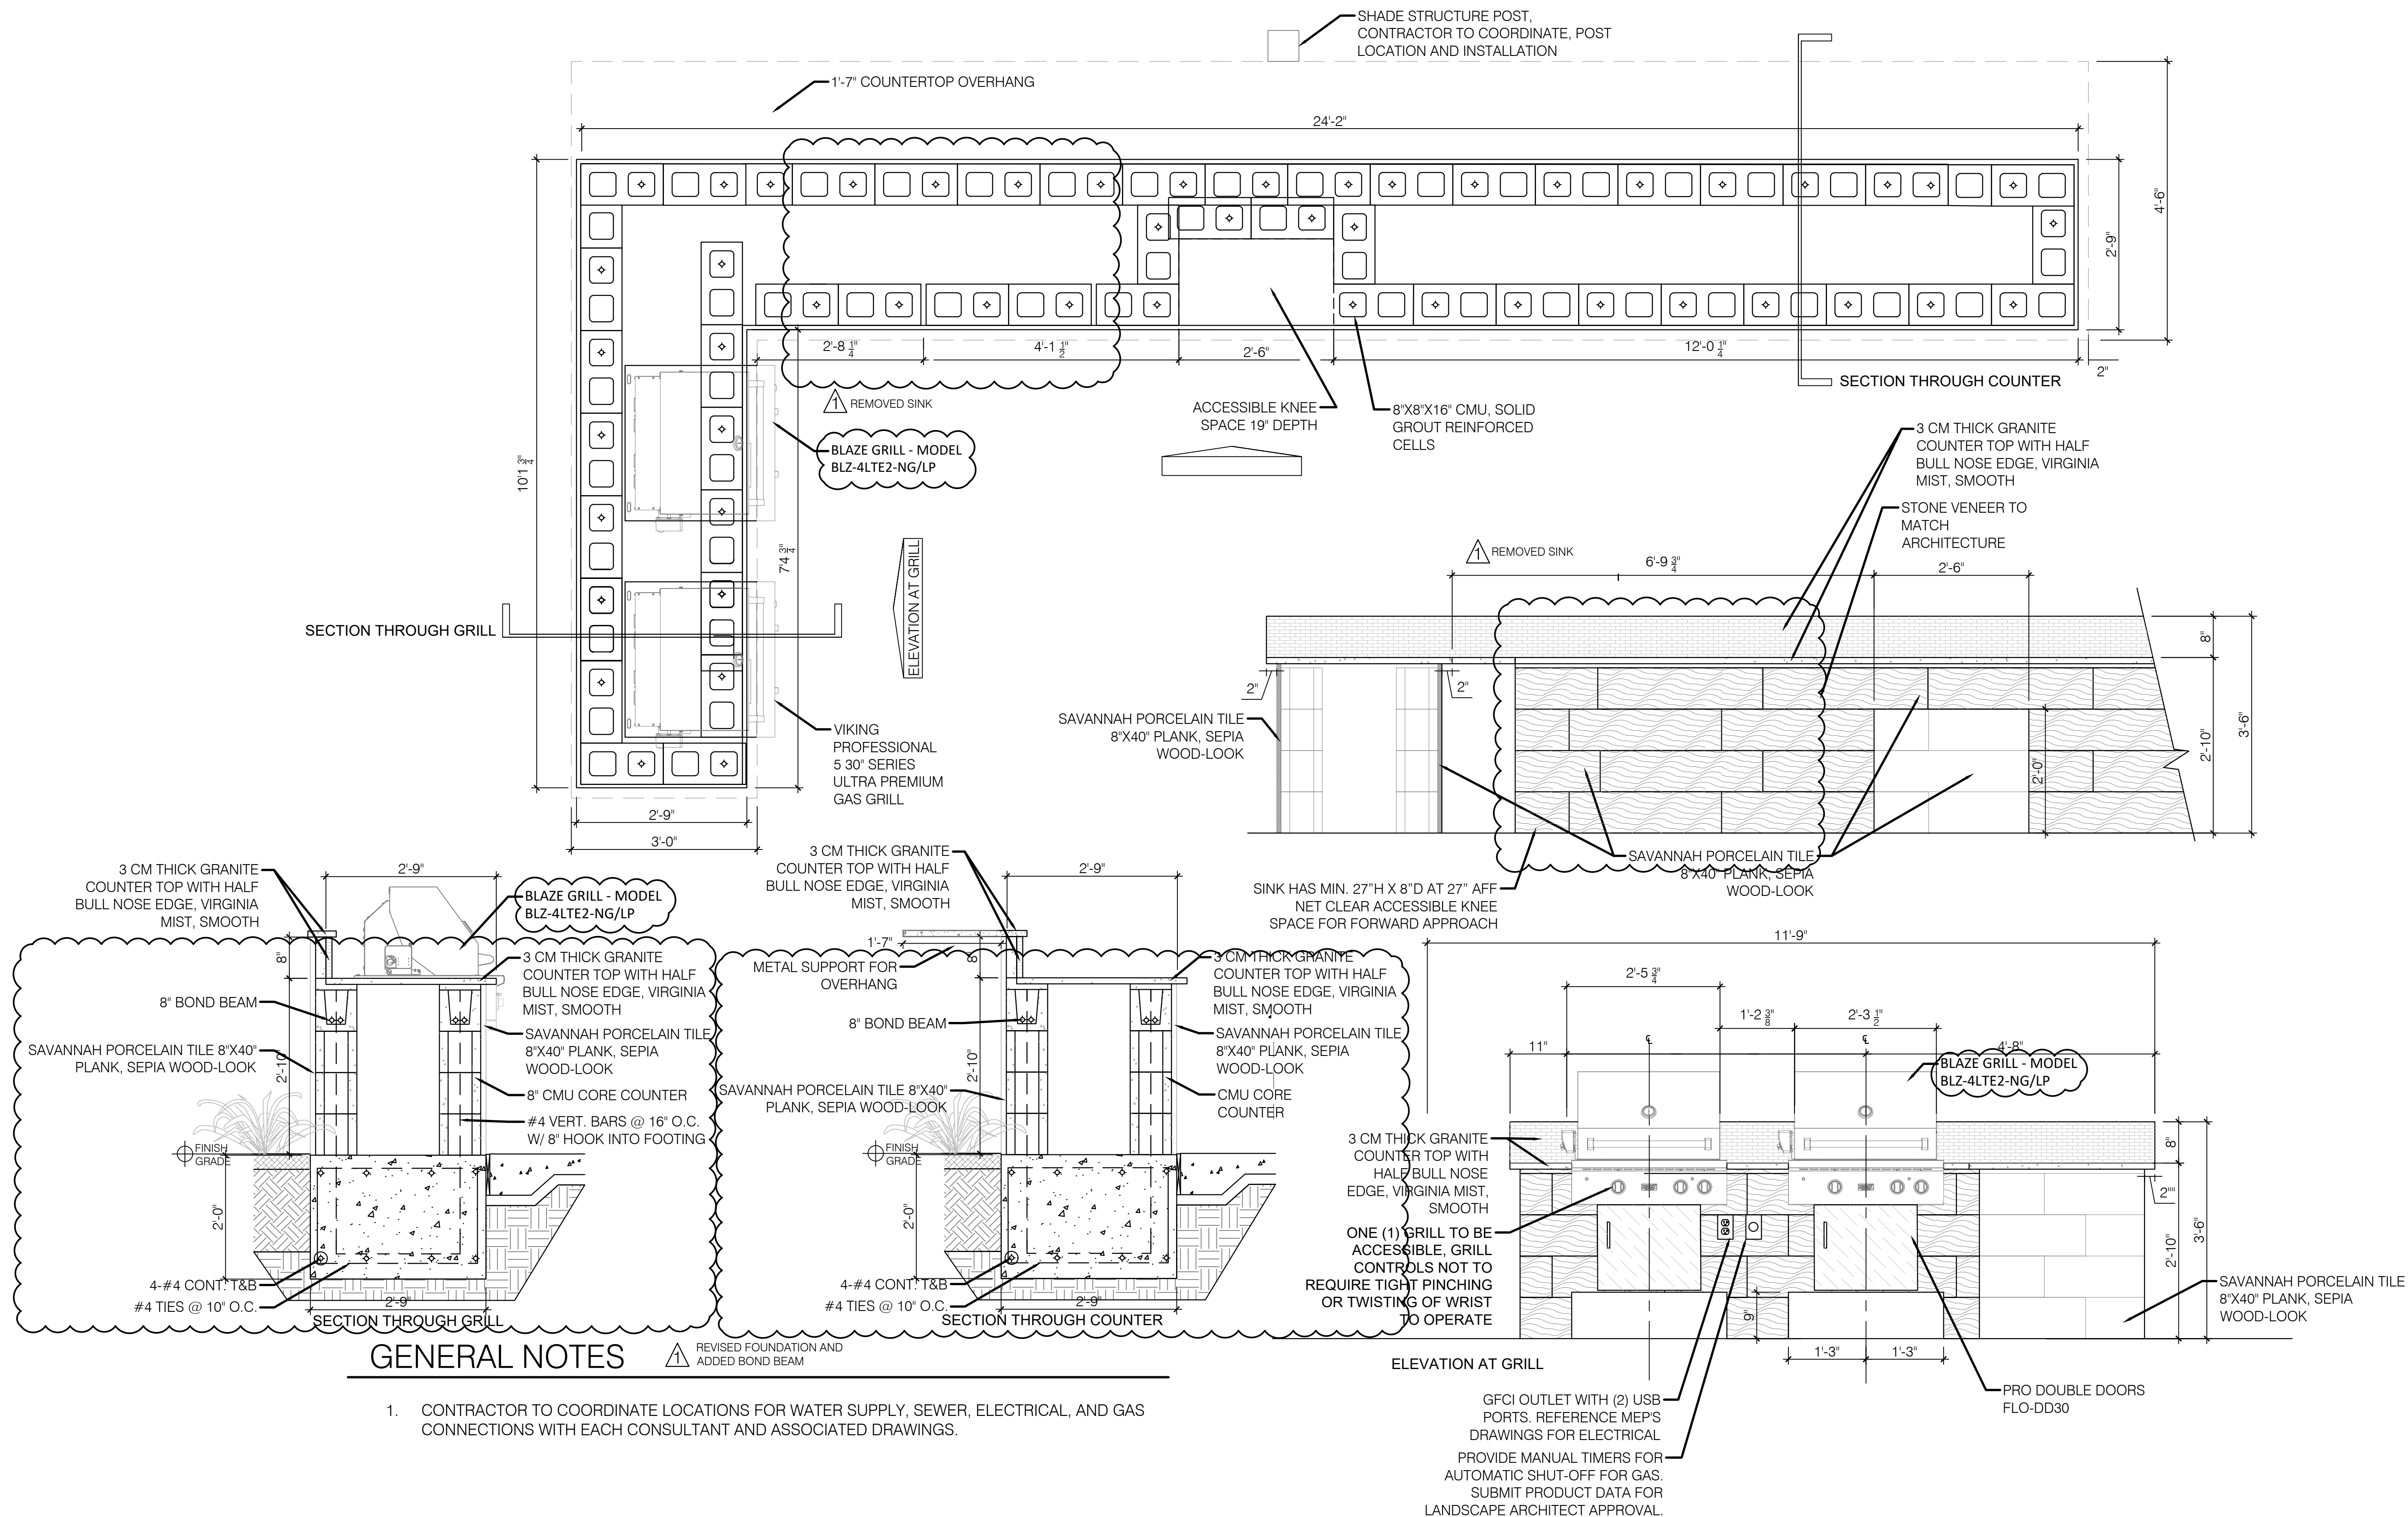

REVISIONS		Description	
#	Date	Description	
1	3-31-23	Response to permit comments	

Project Name: **OVERTURE ANDALUCIA**
Landscape Plan
Prepared for: **Greystar**
1717 W. 6th Street, Suite 262, Austin, TX 78703



Designed By: **KP, CG**
Drawn By: **KP, AM**
Checked By: **CG**
Date: **07/06/21**

Project No: **SI-2020-00356**
Sheet Title: **COURTYARD SITE DETAILS**



302 EIGHTH ST. NW
Albuquerque, NM 87102
Phone (505) 764-9801
Fax (505) 842-5495



1. SOLID 1/4" STEEL PLATE OVER SINK AREA, SLOPE (WELD AT PERIMETER, CONTRACTOR TO INCLUDE ON SHOP DRAWINGS)
2. COORDINATE WITH OUTDOOR KITCHEN PLAN, REFERENCE DETAIL 11/204
3. POWDER-COAT COLOR FOR SHADE STRUCTURE TO MATCH COLOR SAMPLE PROVIDED BY LANDSCAPE ARCHITECT.

1 LARGE CUSTOM SHADE STRUCTURE

SCALE: 1/2"=1'-0"



SCALE: N.T.S.




302 EIGHTH ST. NW
Albuquerque, NM 87102
Phone (505) 764-9801
Fax (505) 842-5495

REVISIONS		
#	Date	Description
△		
△		
△		
△		
△		

Project Name: OVERTURE ANDALUCIA LANDSCAPE PLAN

Greystar
1717 W. 6th Street, Suite 262, Austin, TX 78703

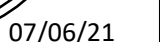

Designed By:	KP,CG
Drawn By:	KP,AM
Checked By:	CG
Date:	07/06/21

Project No:
SI-2020-00356

Sheet Title:
**COURTYARD
SITE DETAILS**

L205