


A. All conductors shall be copper unless otherwise noted.

Specifications:

All work shall be in accordance with the following DeLapp & Associates, Inc. Standard Specifications for Electrical Construction which are incorporated by reference:

Section	Description	Date
16010	Electrical General Provisions	06/06/16
16110	Raceways And Boxes	06/06/16
16120	Wire And Cable	06/06/16
16140	Wiring Devices	06/06/16
16195	Electrical Identification	06/06/16
16450	Grounding	06/06/16
16470	Panelboards	06/06/16
16475	Fuses	06/06/16
16476	Disconnect Switches	06/06/16

Copies of the specifications are available at DeLapp & Associates, Inc. web site at <http://DeLapp.com>. Printed copies of the specifications can be obtained from DeLapp & Associates, Inc.

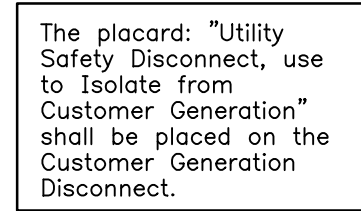

 Solar Foundation Location

Copyright by DeLapp & Associates, Inc.
All Rights Reserved

220 DEC 2022 23:40:49
P:\DWG\21\21031\21031-E1.DWG