
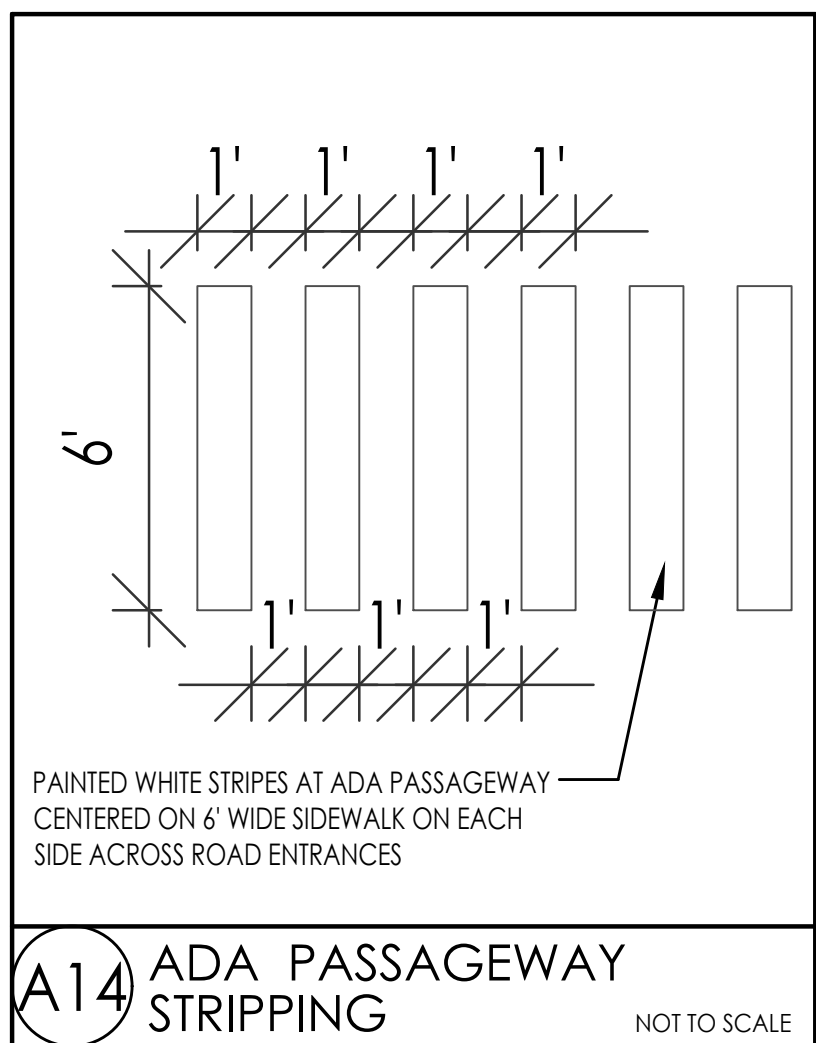
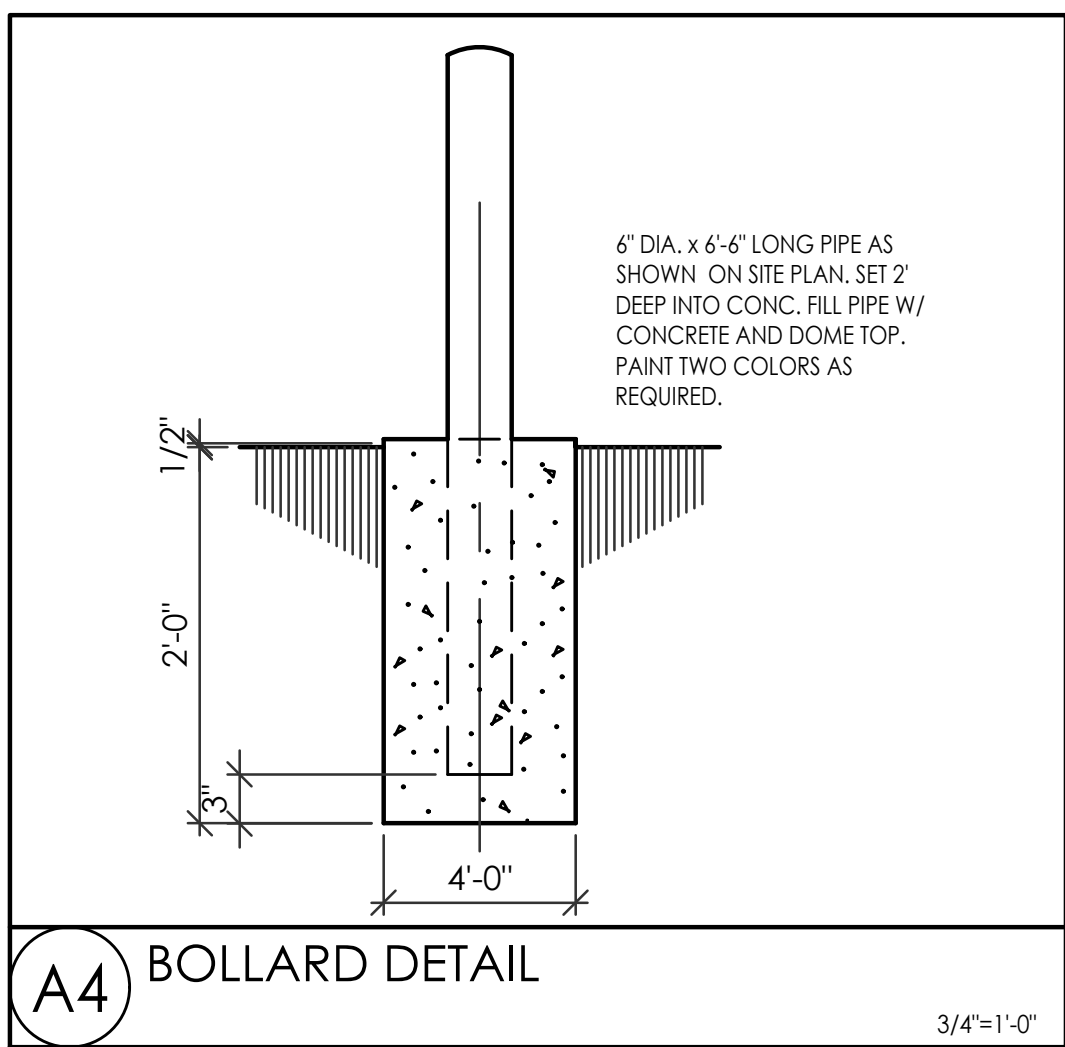
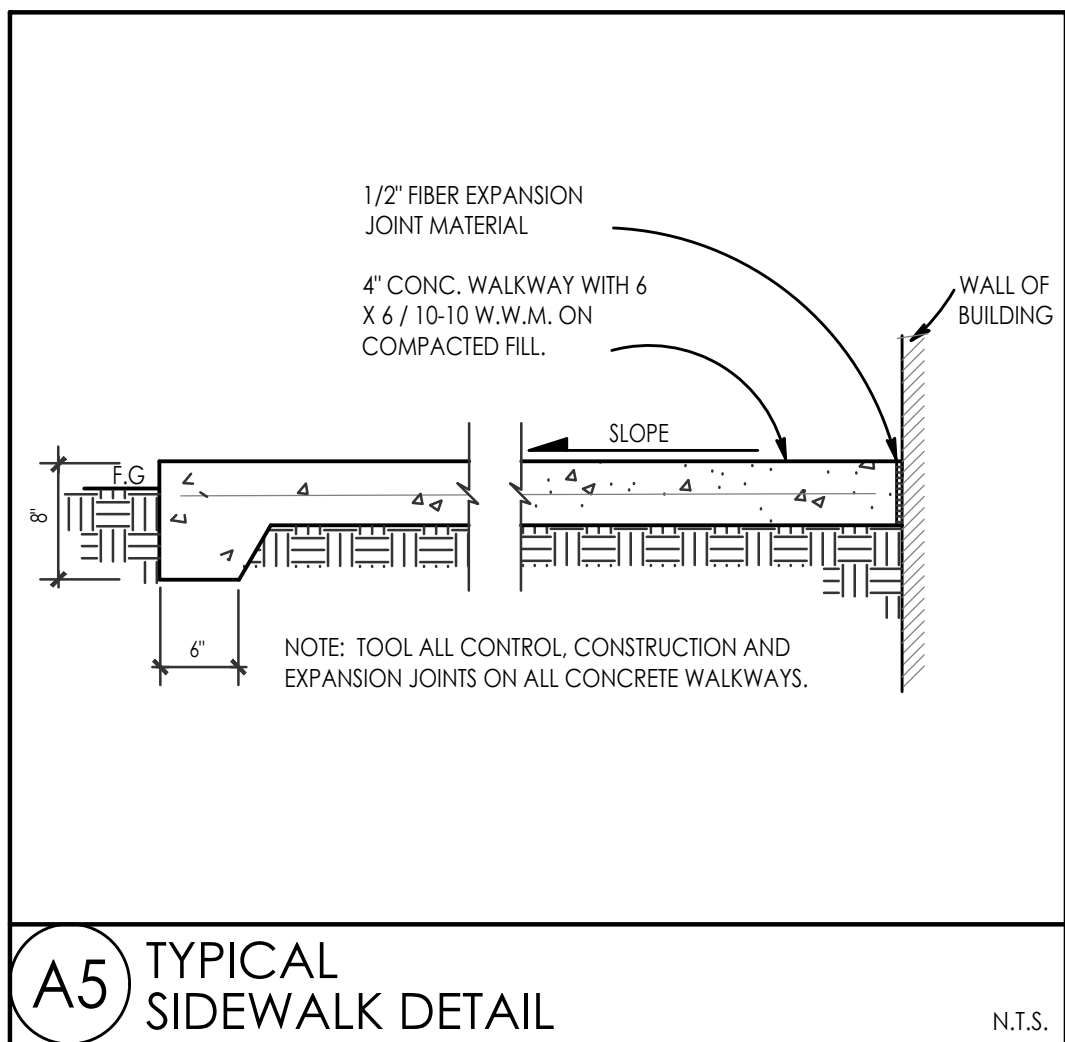
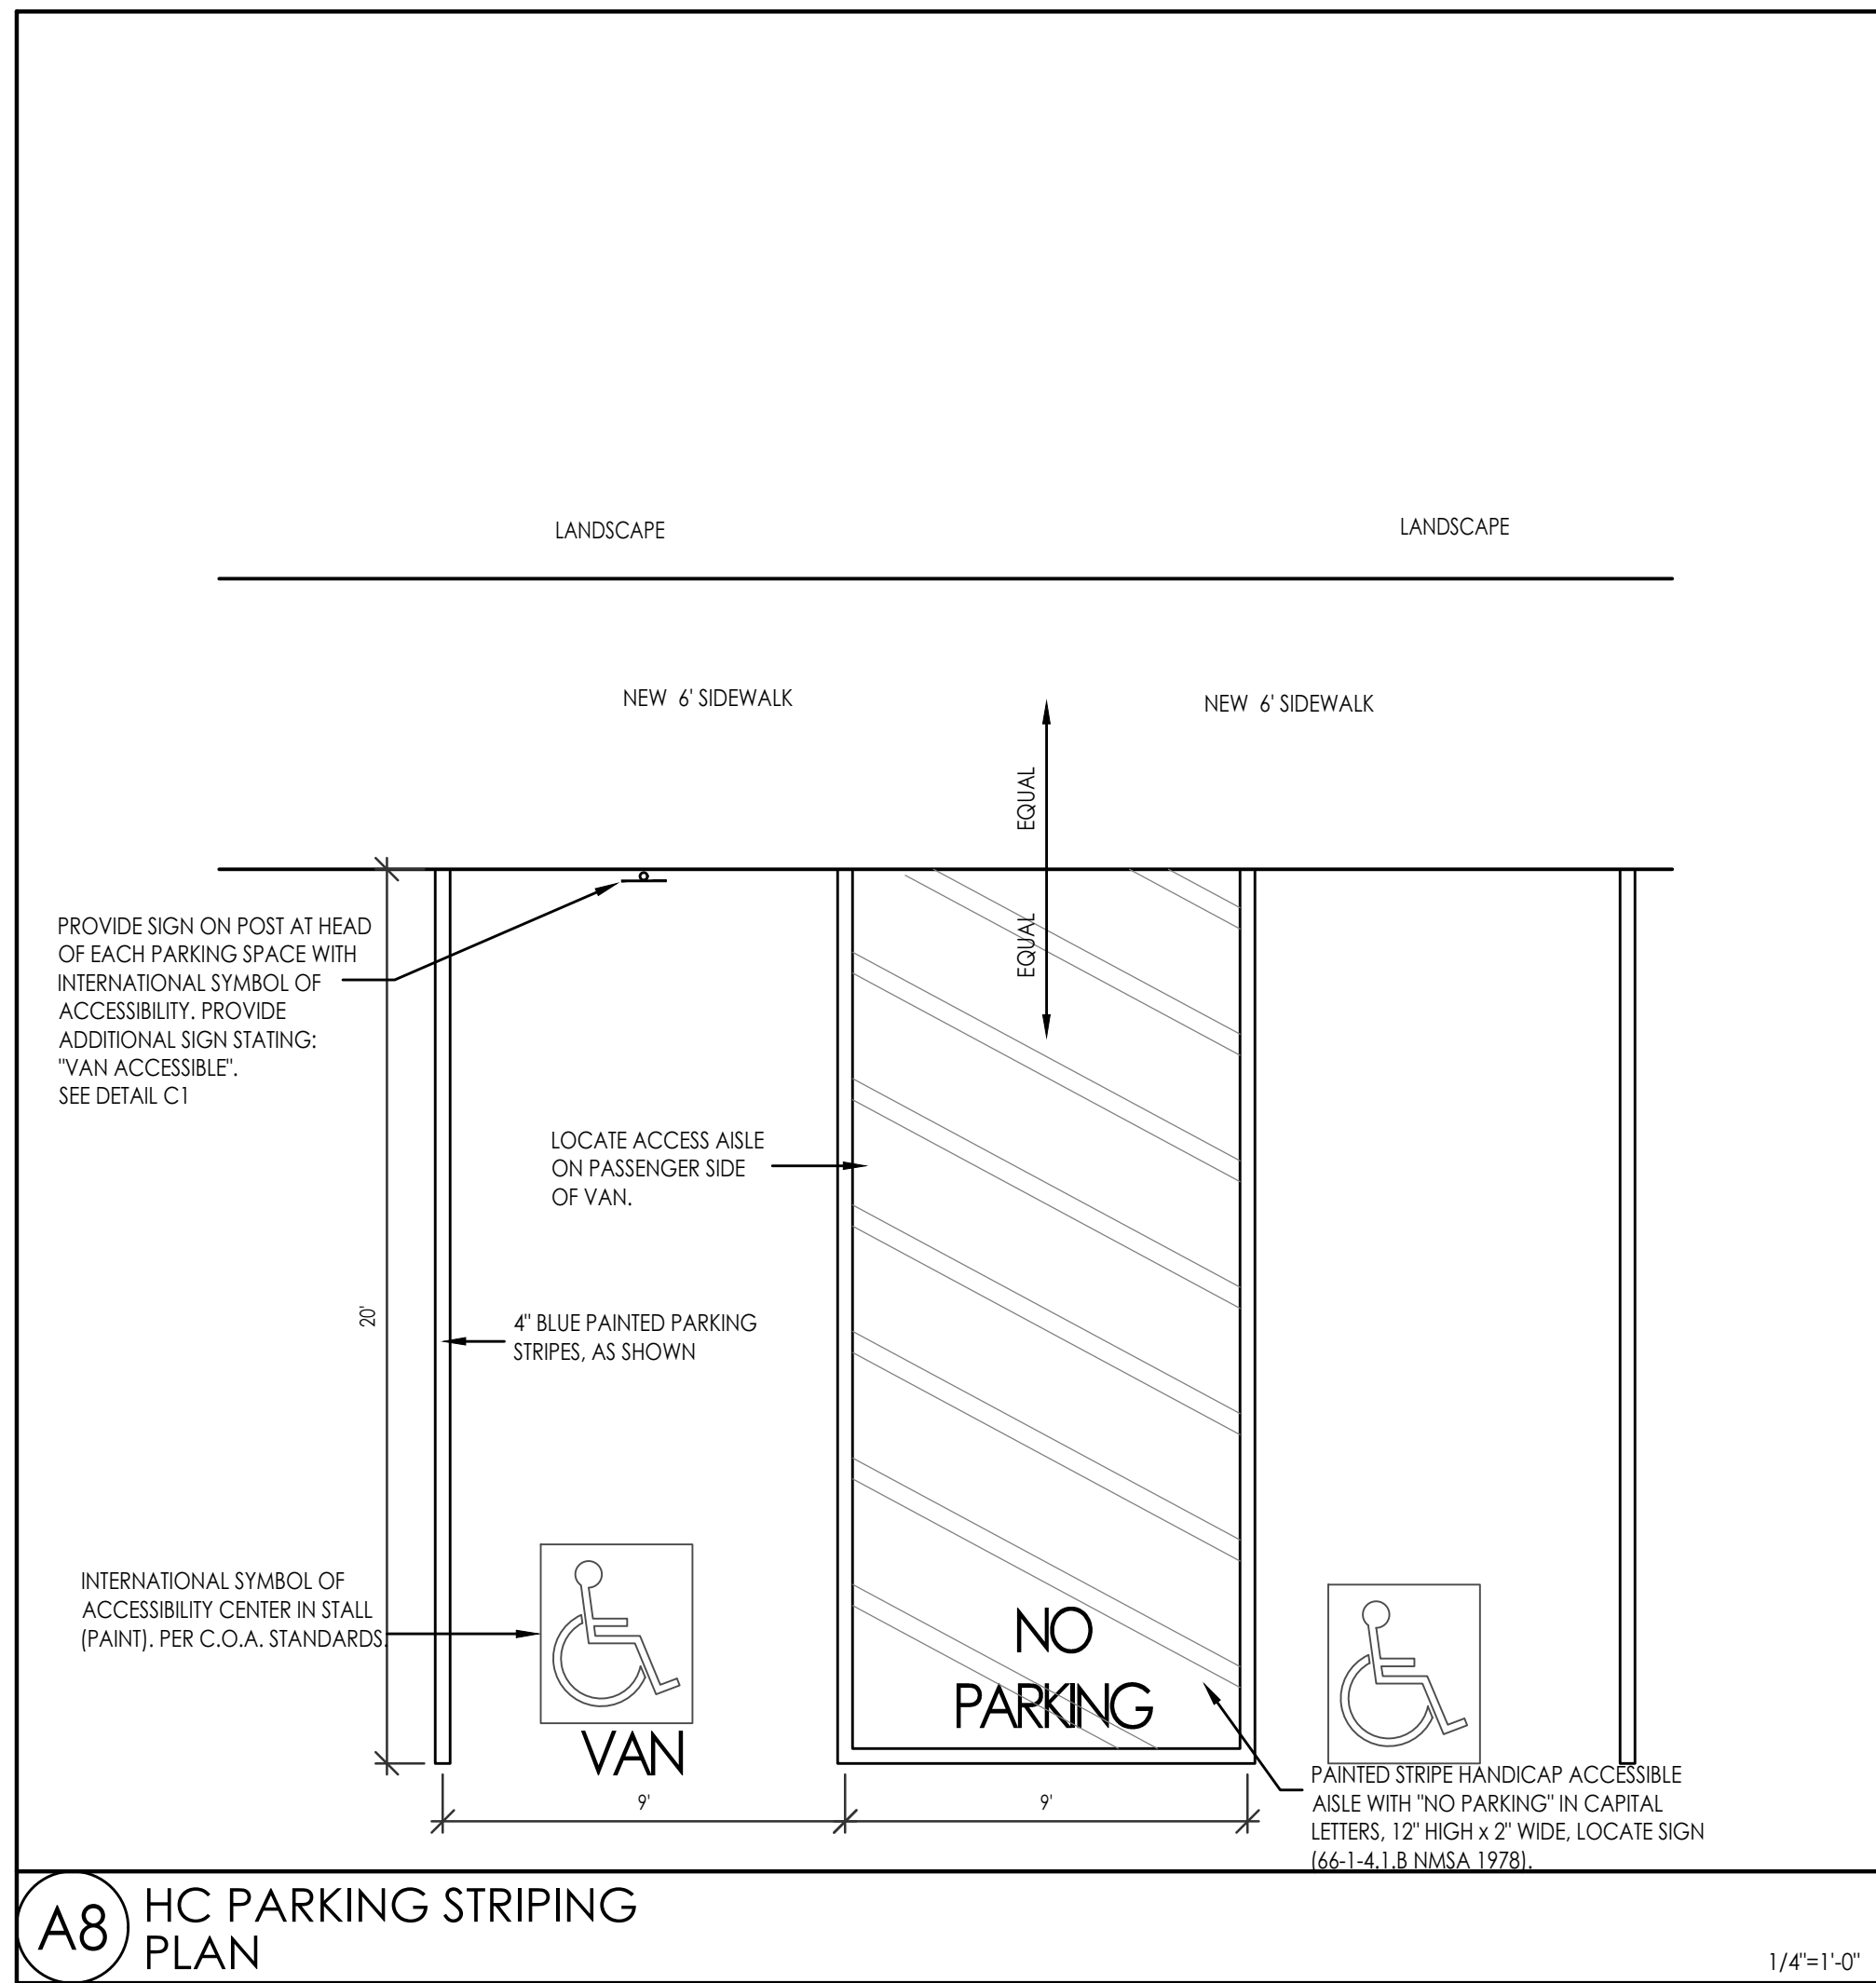
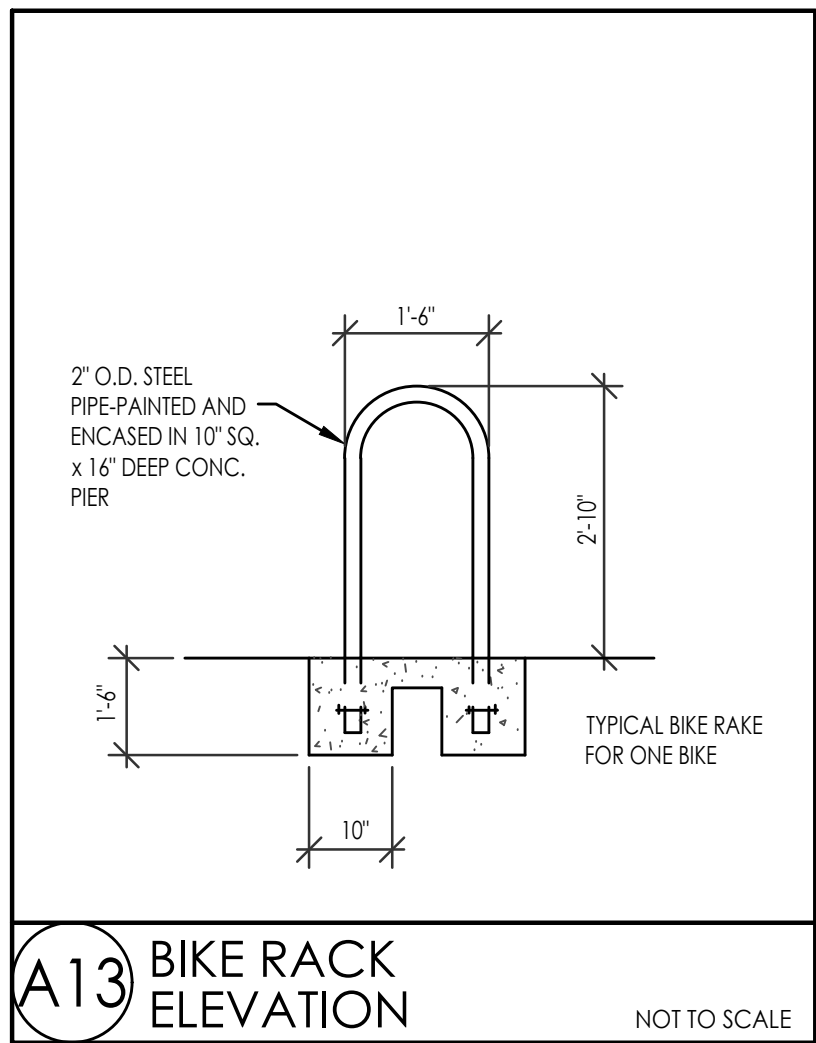
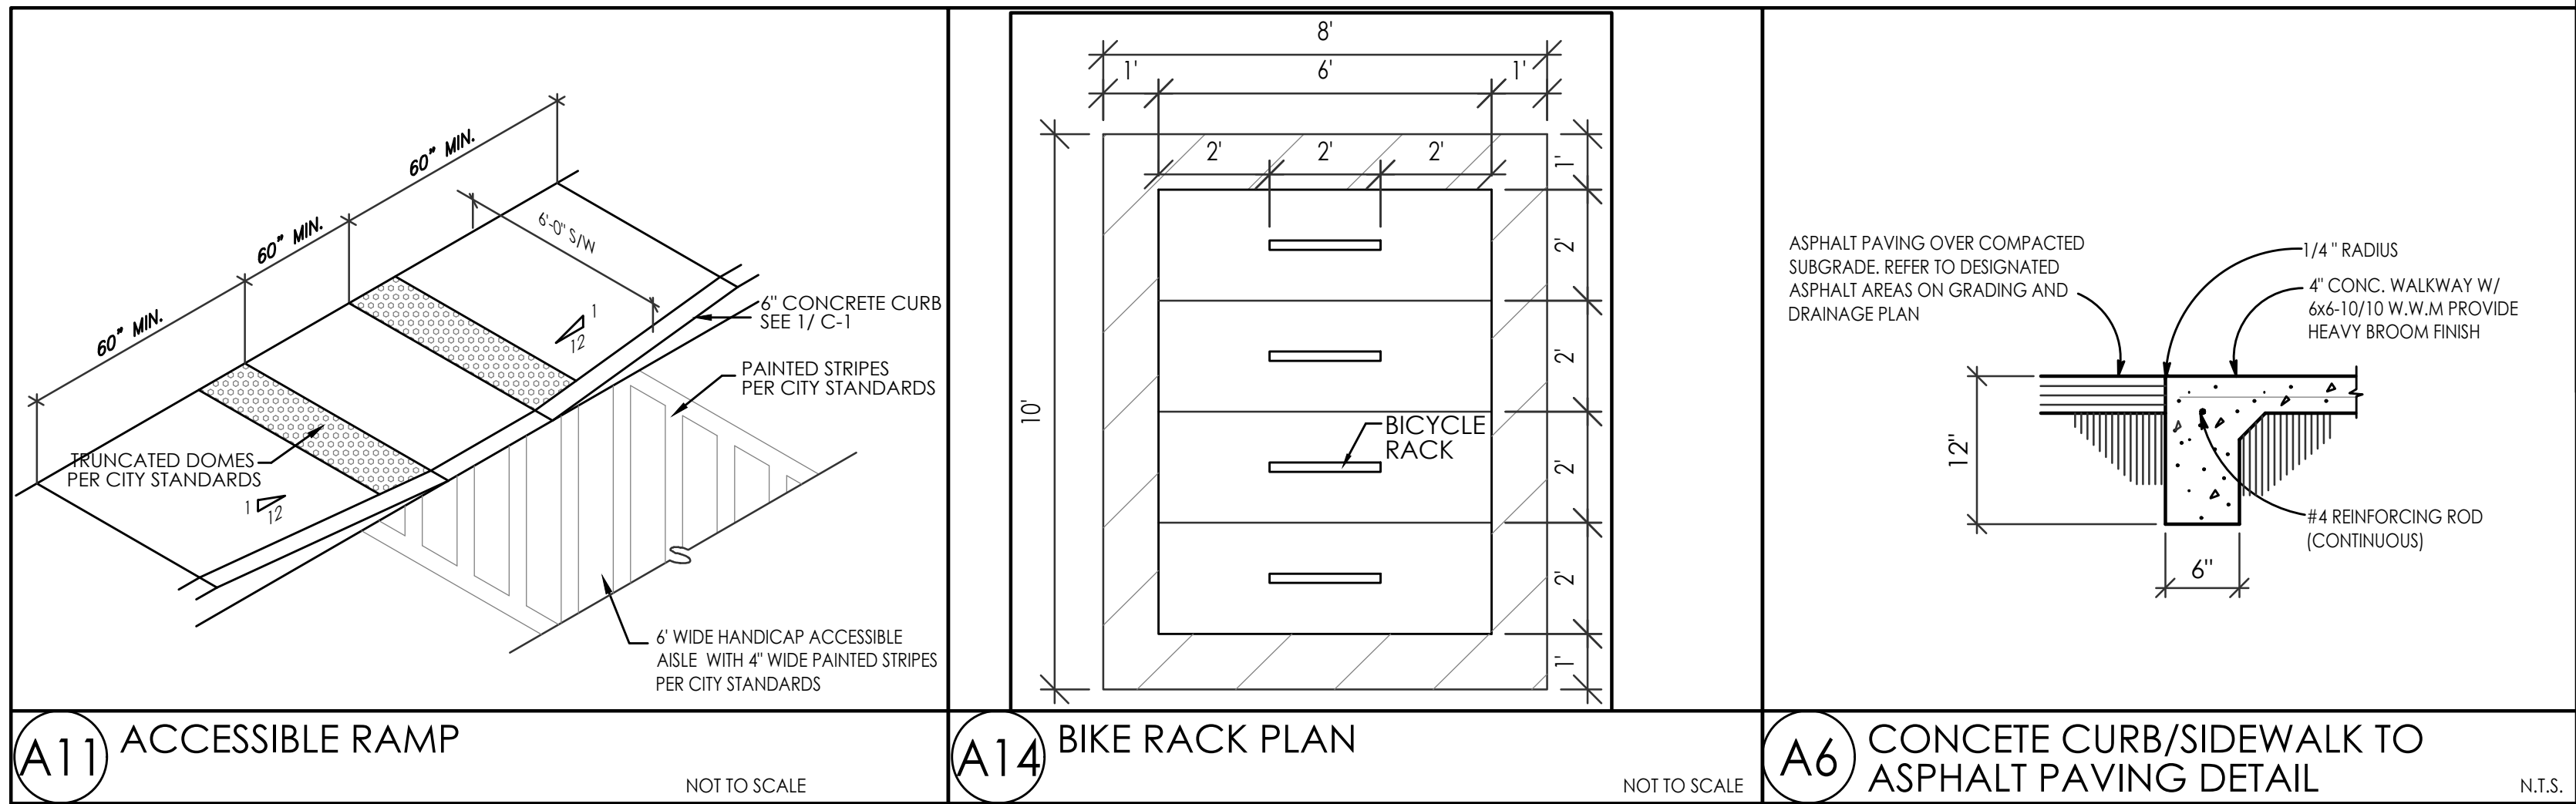
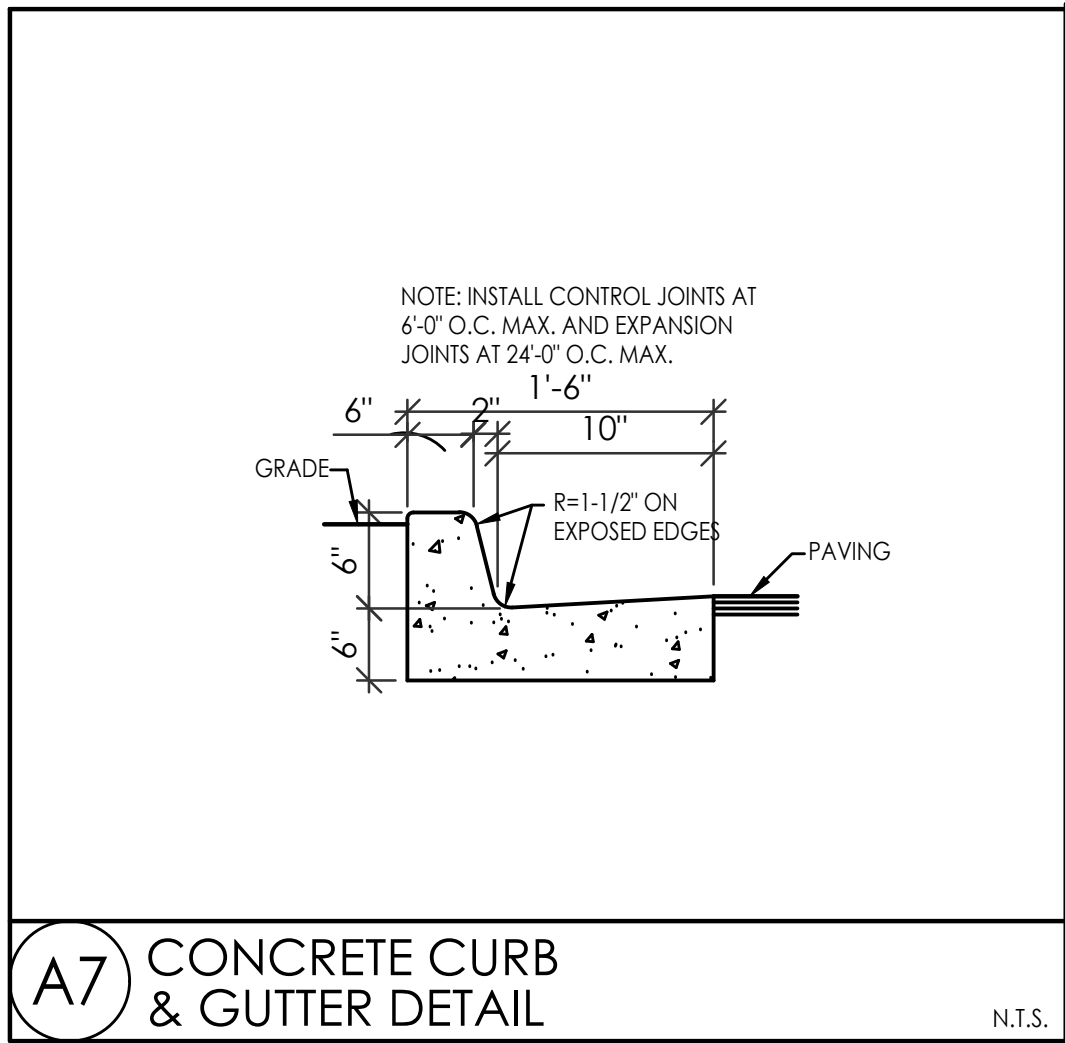


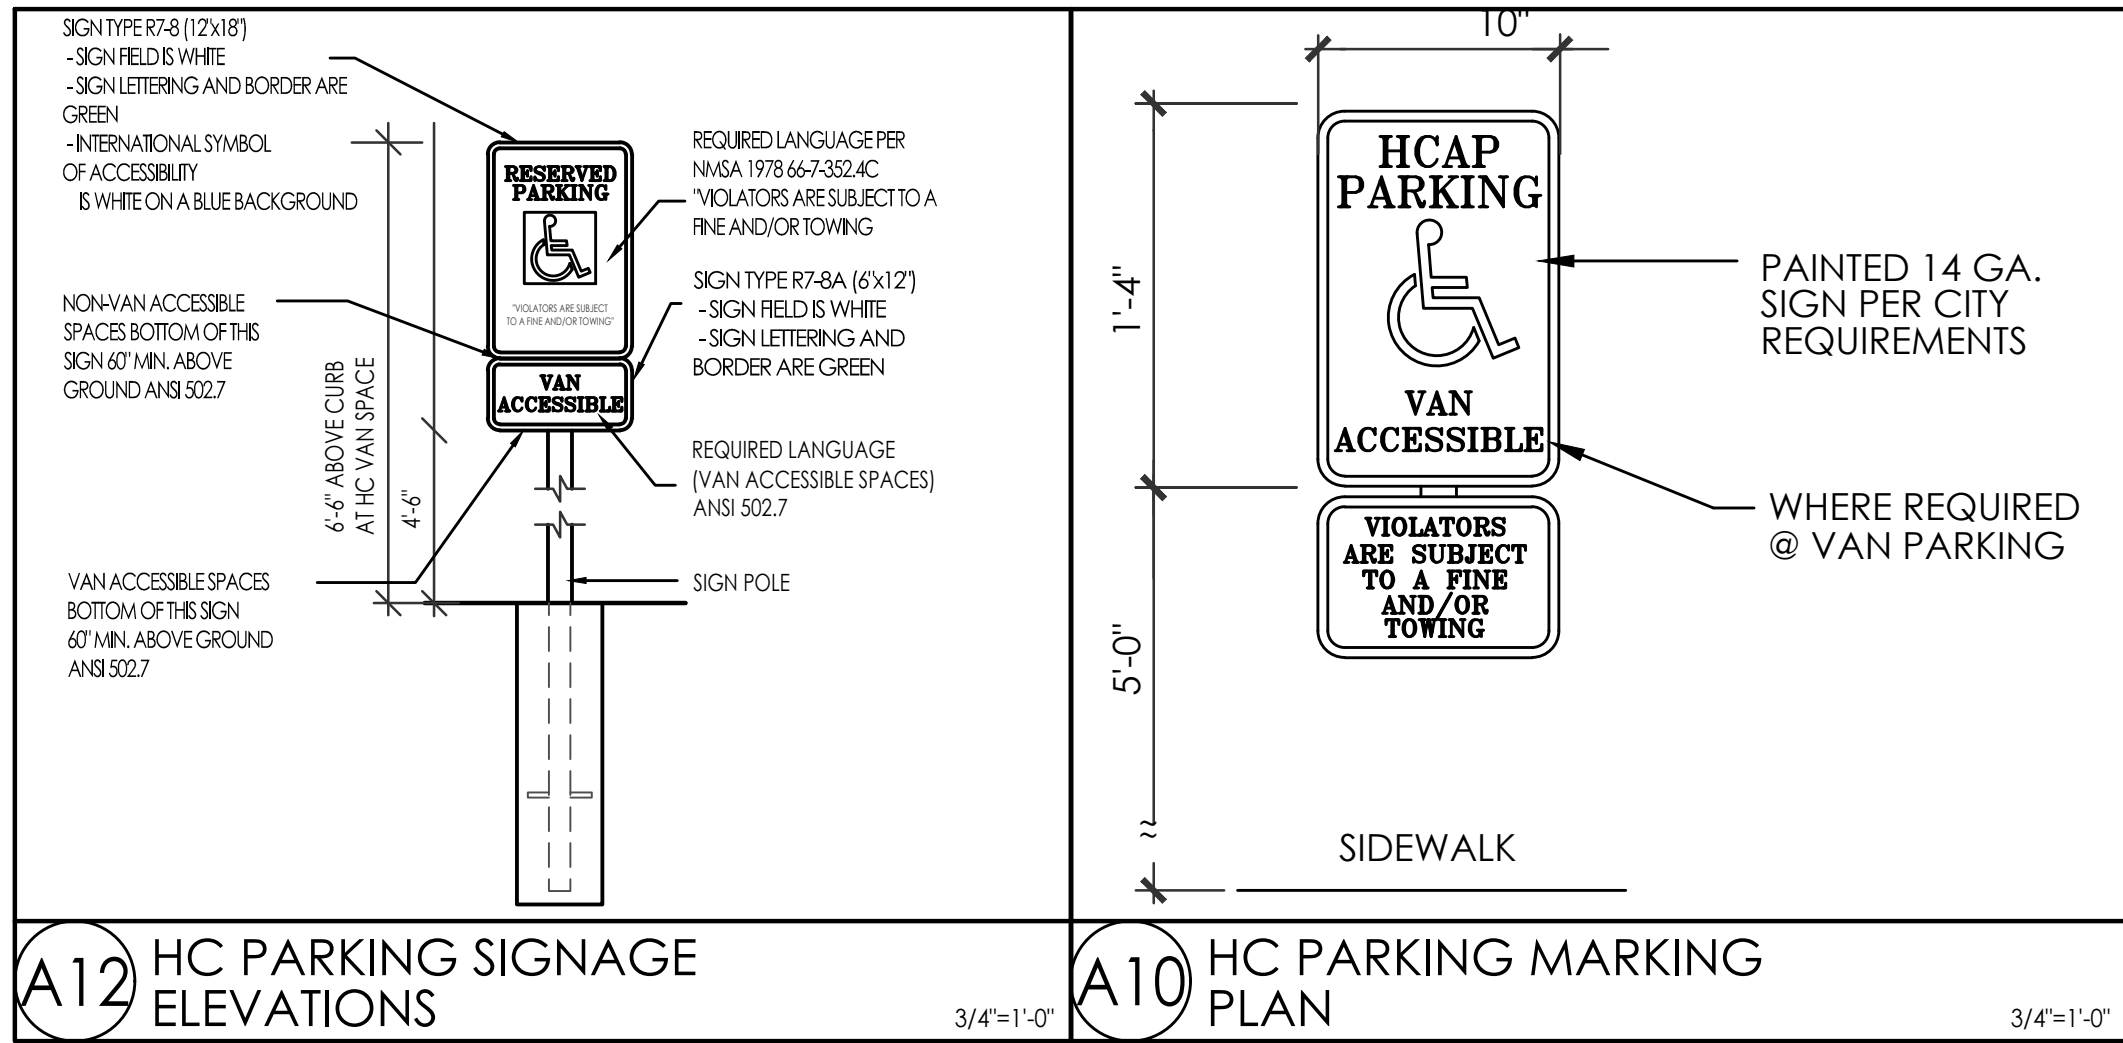

VETERANS INTERGRATION CENTER
SITE DETAIL SHEET
2701 MULBERRY ST S.E.
ALBUQUERQUE, NM 87106
PROJECT #2171

REVISION	DATE
DATE 02-28-2023	
SHEET NUMBER AS-2.00	