




VIEW FRAME= 34553 SF
BLDG SF ABOVE COORS= 992 SF
% MASSING= 2.87%

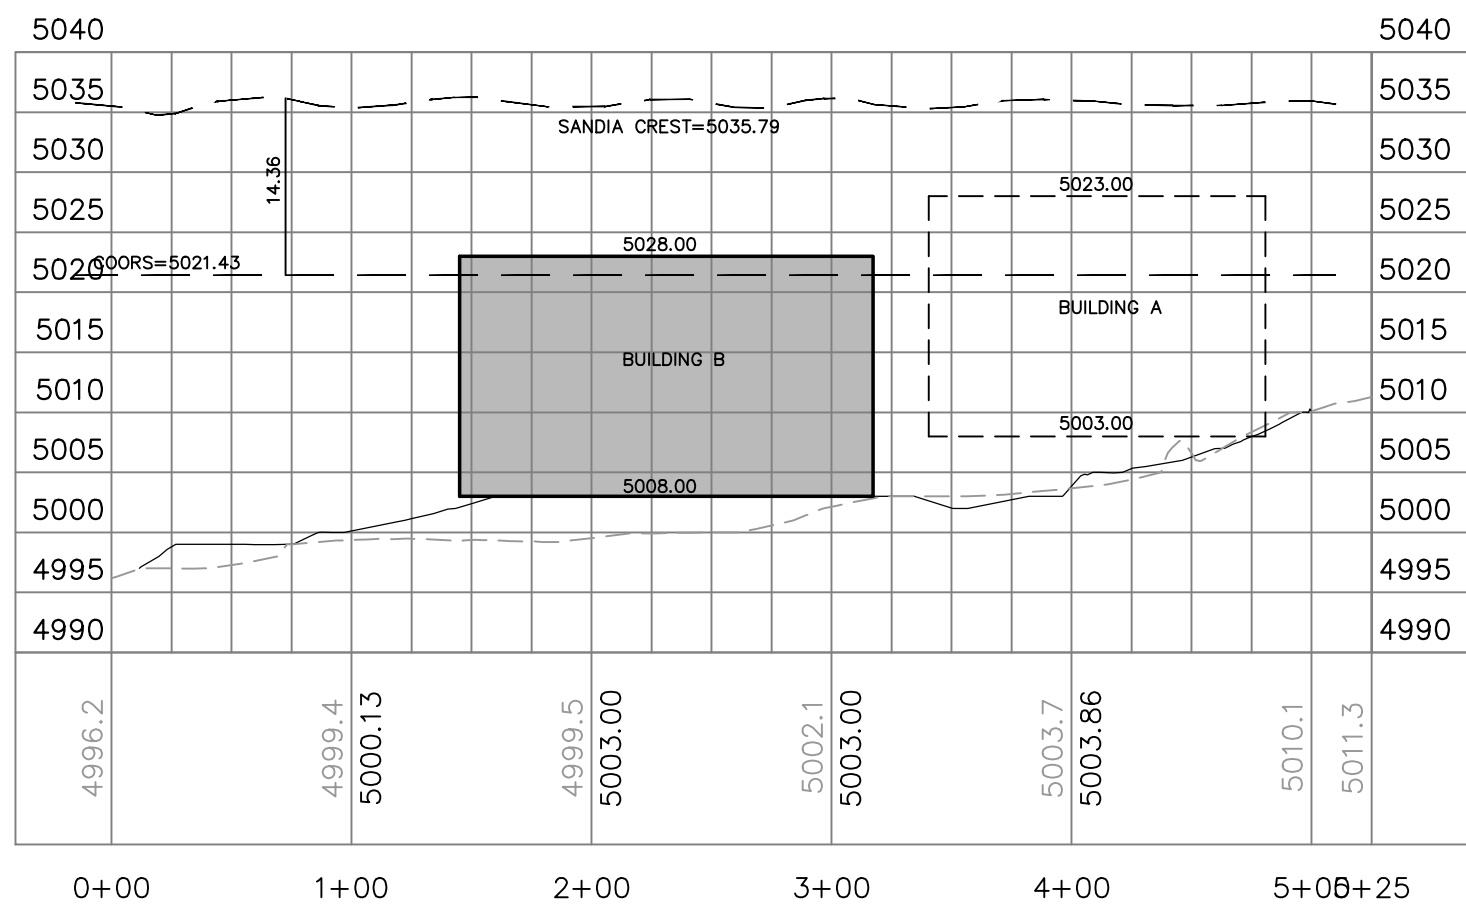

VIEW FRAME= 7503 SF
BLDG SF ABOVE COORS= 270 SF
% MASSING= 3.60%

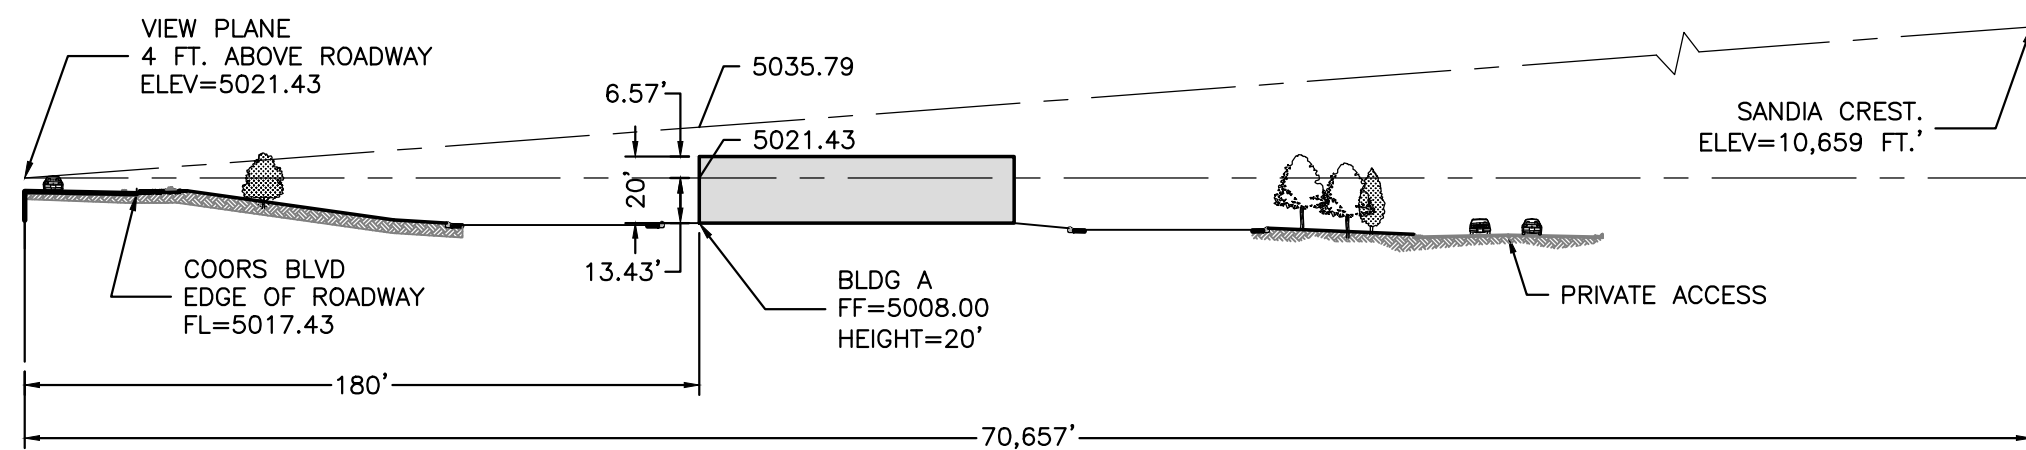

VIEW PLANE BUILDING A

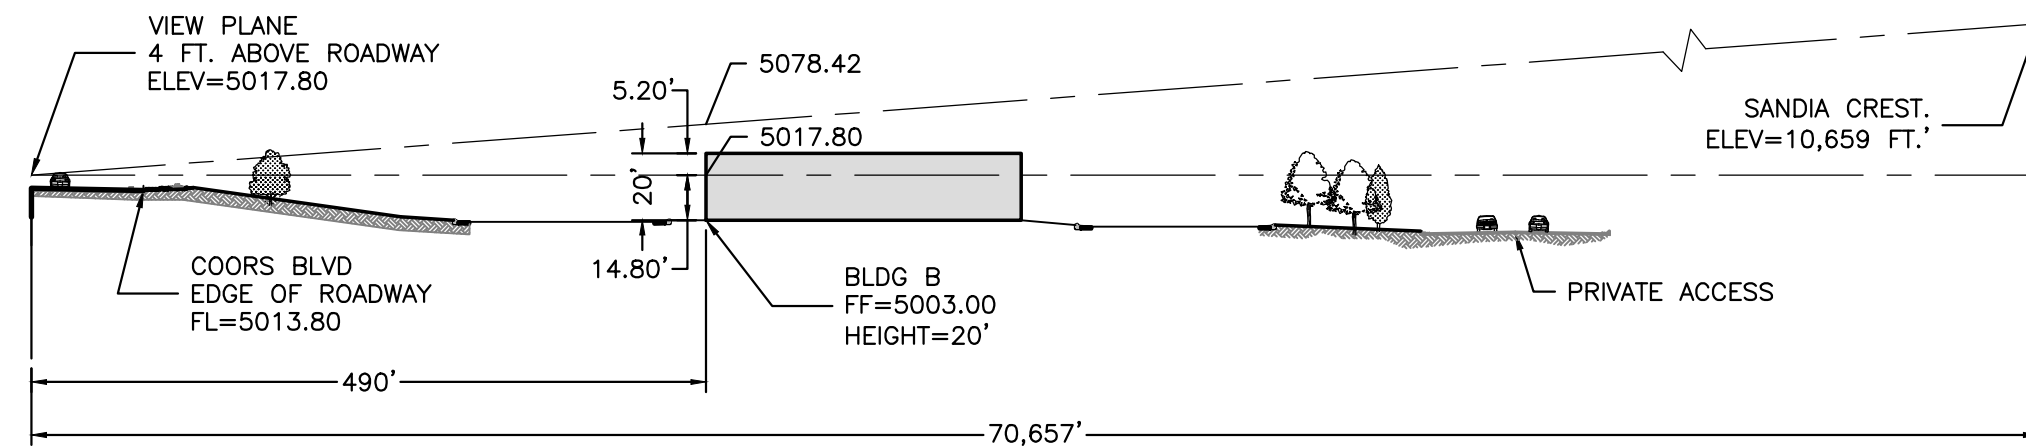

VIEW PLANE BUILDING B

<div>ENGINEER'S SEAL</div> <div><div>RONALD R. BOHANNAN</div><div>NEW MEXICO</div><div>7868</div><div>PROFESSIONAL ENGINEER</div></div> <div>RONALD R. BOHANNAN P.E. #7868</div>	SAGEBRUSH PLAZA ALBUQUERQUE, NM	DRAWN BY pm
		DATE 2-23-24
	VIEW PLANE ANALYSIS	DRAWING
	<div><div>TERRA WEST, LLC</div><div>5571 MIDWAY PARK PL. NE ALBUQUERQUE, NEW MEXICO 87109 (505) 858-3100 www.tierrawestllc.com</div></div>	SHEET # 1
		JOB # 2023095