


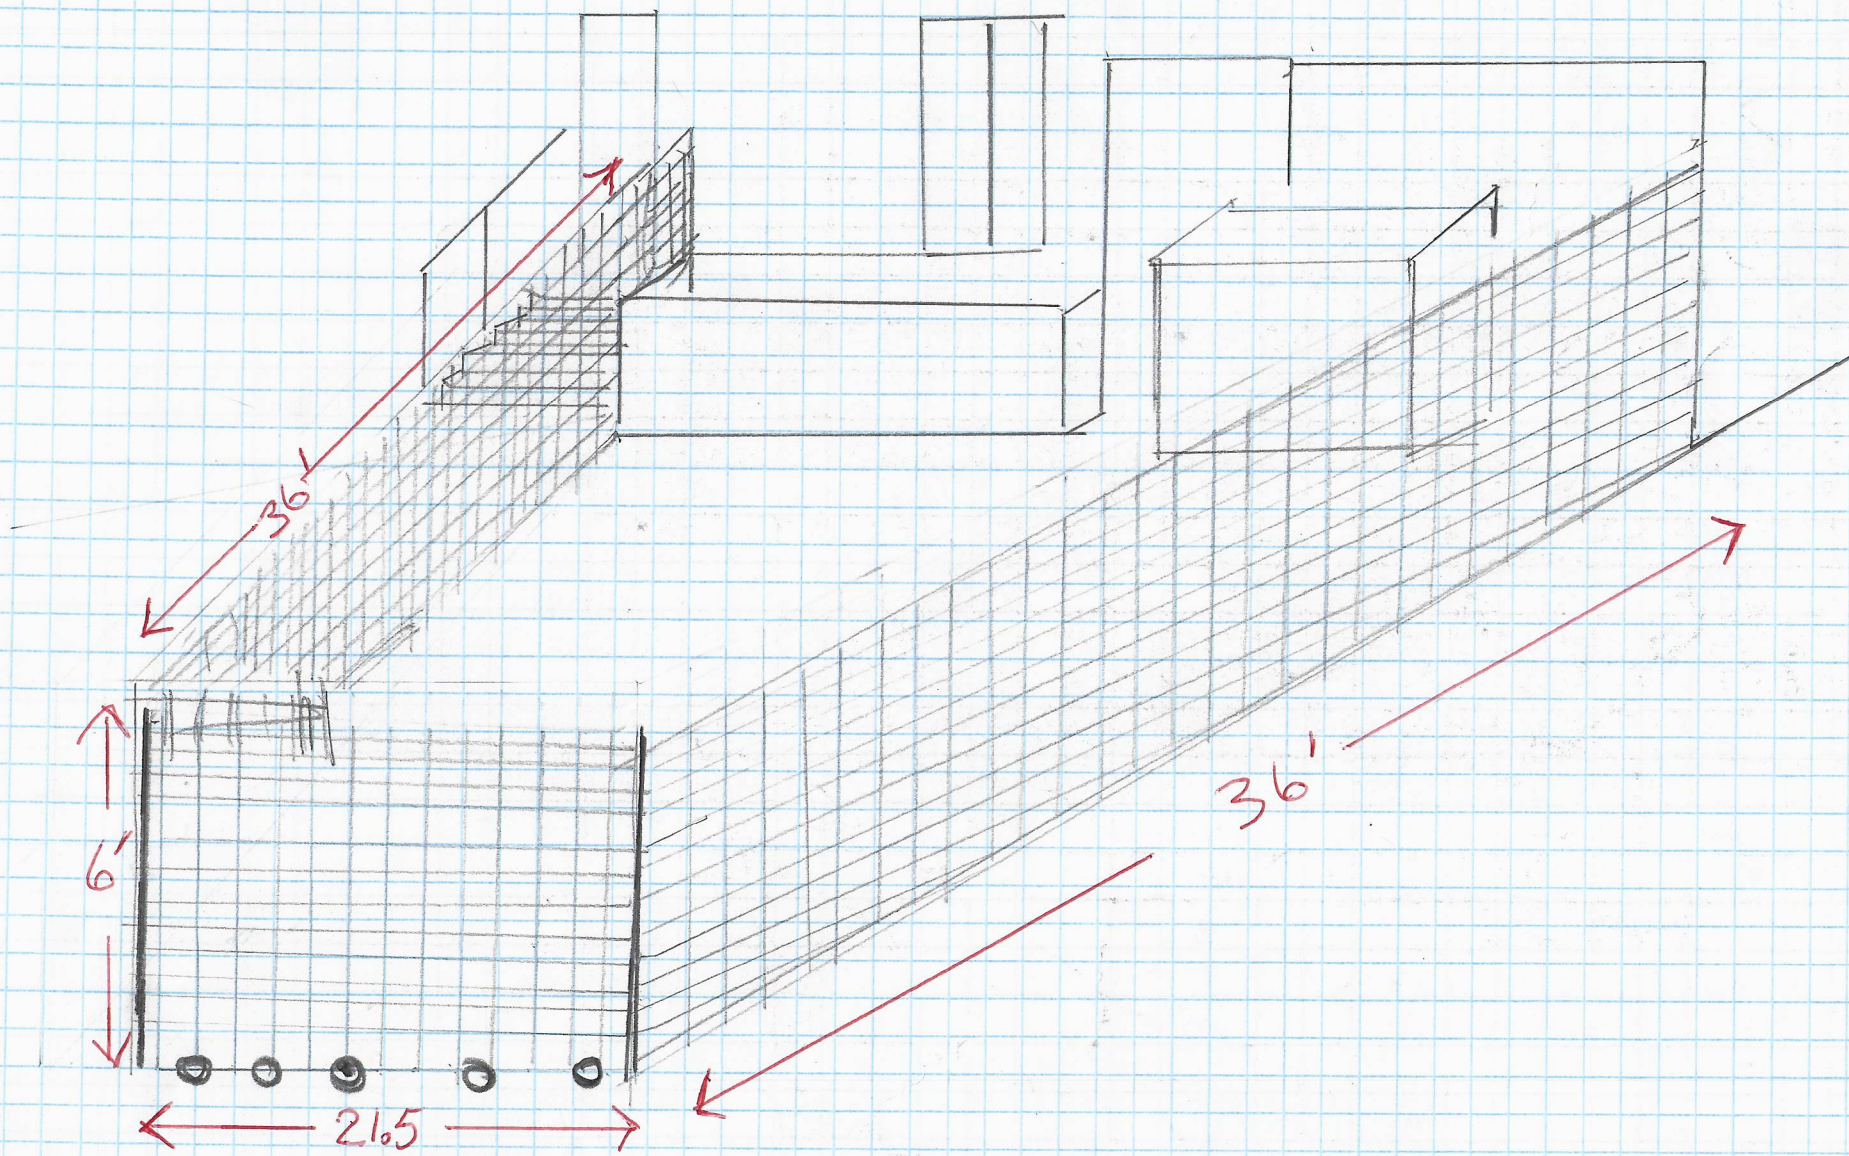

$$35.13744_2 - 106.53118$$

Existing Cover

GATE 21.5'

← 21.5 →

GATE SUPPORTED WHEEL
6" SWIVEL SPRING LOADED

- I CONNEX (NOT OURS)
- II SECURITY WILL OPEN GATES AT 5AM
- III DIMENSION OF CLEAR SPACE WITH GATES OPEN SHALL BE 21.5'
- IV PROPOSED FENCE IS IN RED
- V GATE TO SWING OPEN IN ARE ON HEAVY CASTOR WHEELS

STAIRS FROM DOCK TO GROUND

- ① EXISTING TIRSH
- RIN
- ② FENCE AND GATE ARE 6' HIGH
- ③ GATE TO OPEN AT 5AM AND CLOSE AT 8PM.
- ④ Recycle Bin was Relocated by others (SEE PIC)

