

ADMINISTRATIVE AMENDMENT

FILE #: _____ PROJECT #: _____

APPROVED BY

DATE

LADERA SHOPPING CENTER

3301 COORS ROAD, NW,
ALBUQUERQUE, NEW MEXICO, 87120

ADMINISTRATIVE
AMENDMENT
AND
FENCE PERMIT

REVISION DATE


DATE 1/27/2024

PROJECT NO

ENLARGED
SITE
PLAN

SHEET NO.


AS2

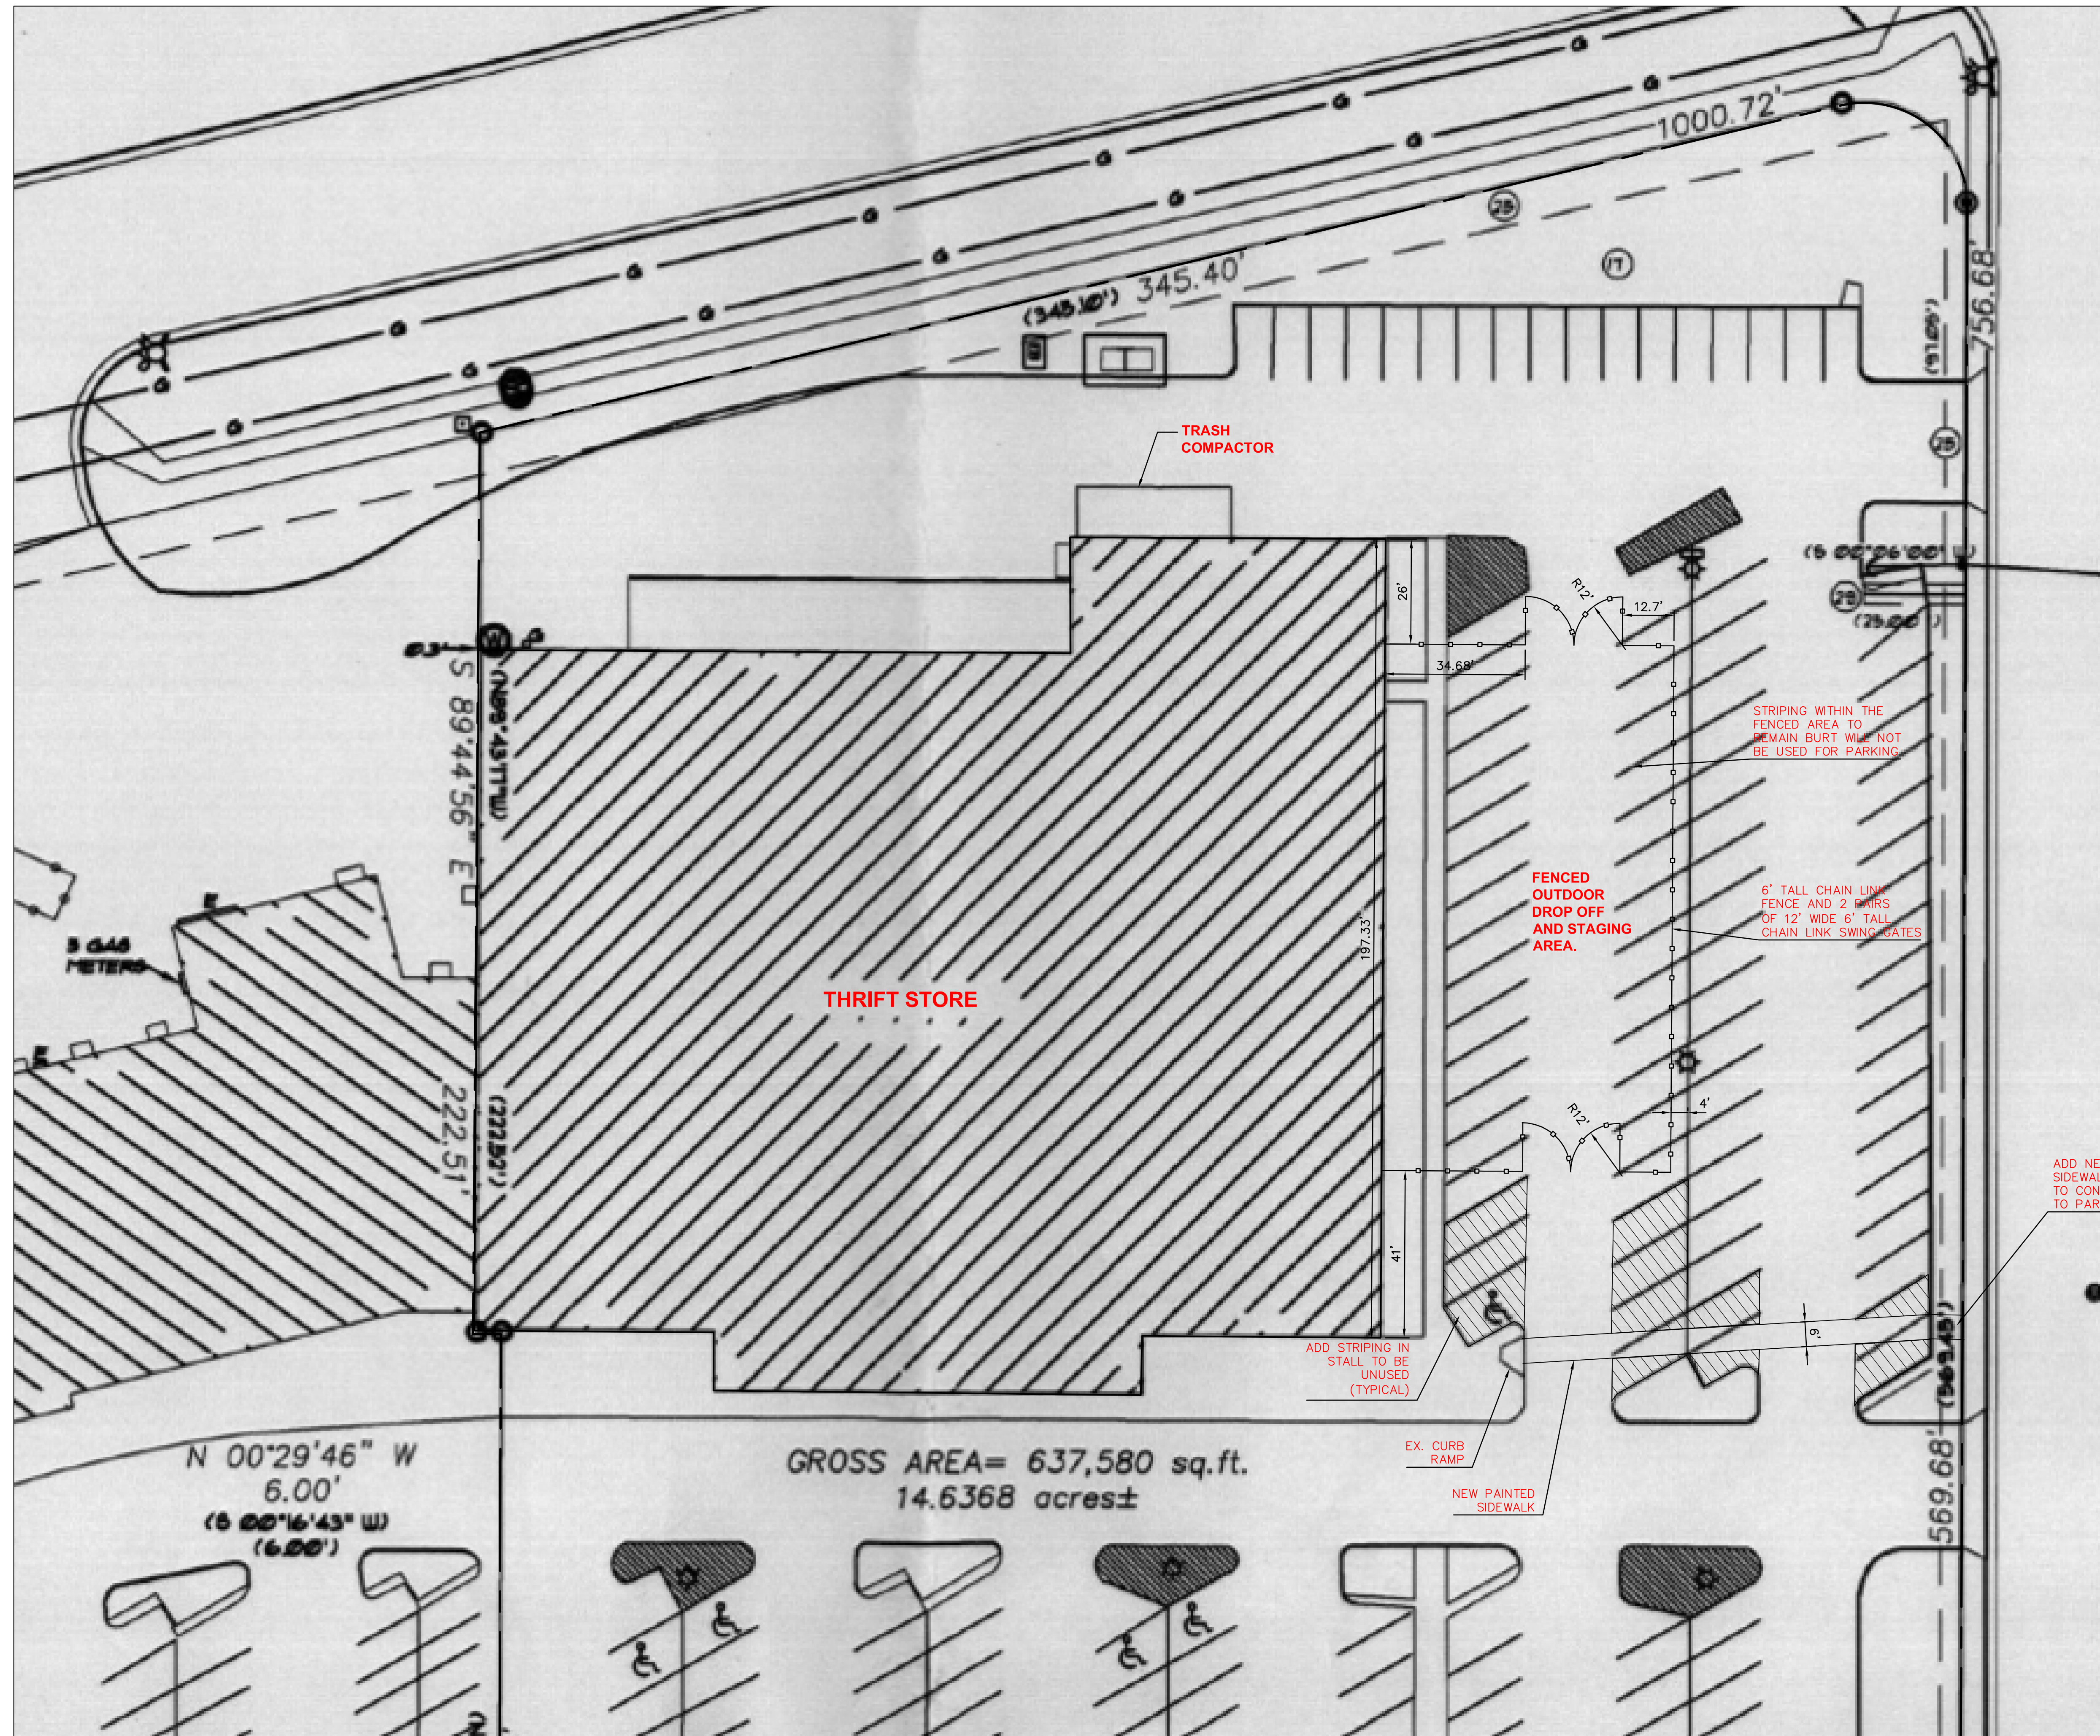

A1

ENLARGED SITE PLAN

SCALE: 1" = 20'-0"

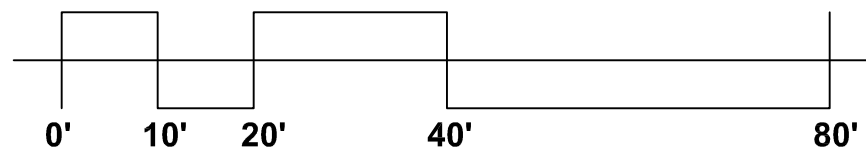

ADMINISTRATIVE AMENDMENT TO SITE PLAN