




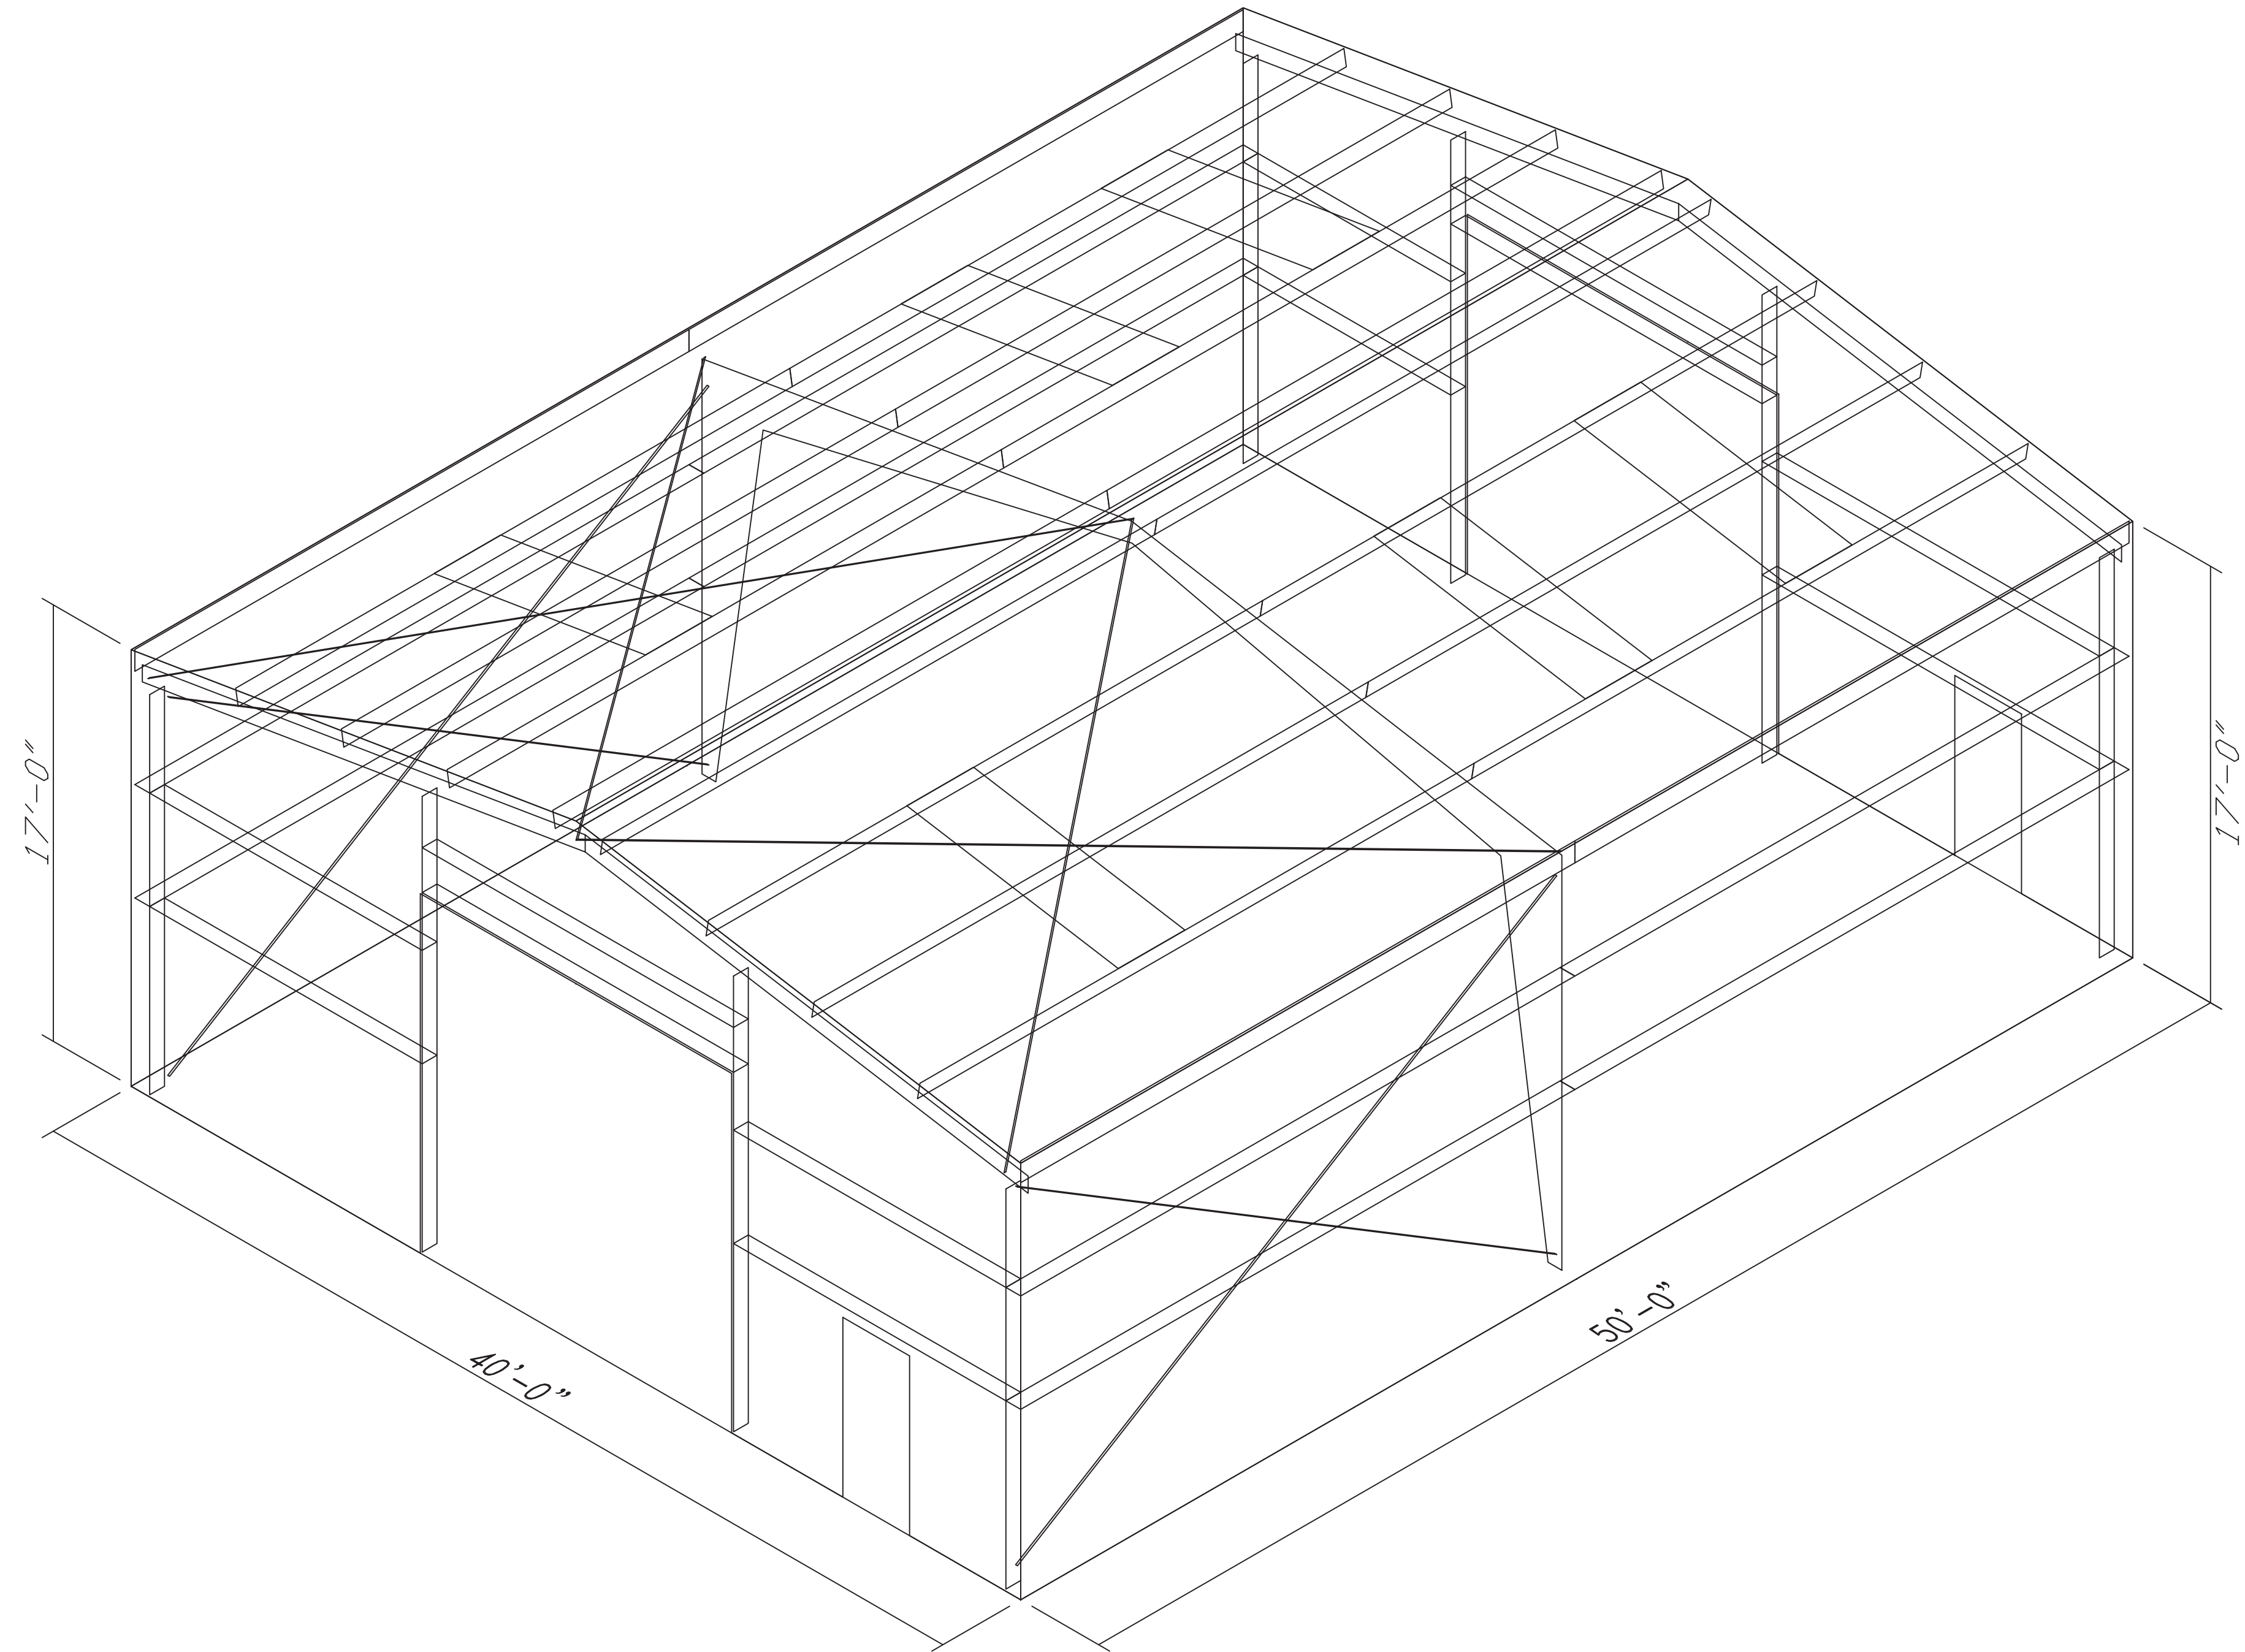

Eden Industries Inc DBA Bilt-Wel Buildings (16010)				
PROJECT	Bueno Foods	COVER SHEET / NOTES / LOADS		
ID	240112-4116-R1-SH1	DESIGN: SH	DRAFT: CSM	CHECK: KCO
PROJECT	2001 4th St SW	DATE: 3/12/24	SHEET	2 OF 15
ADDRESS	Albuquerque, NM. 87102			

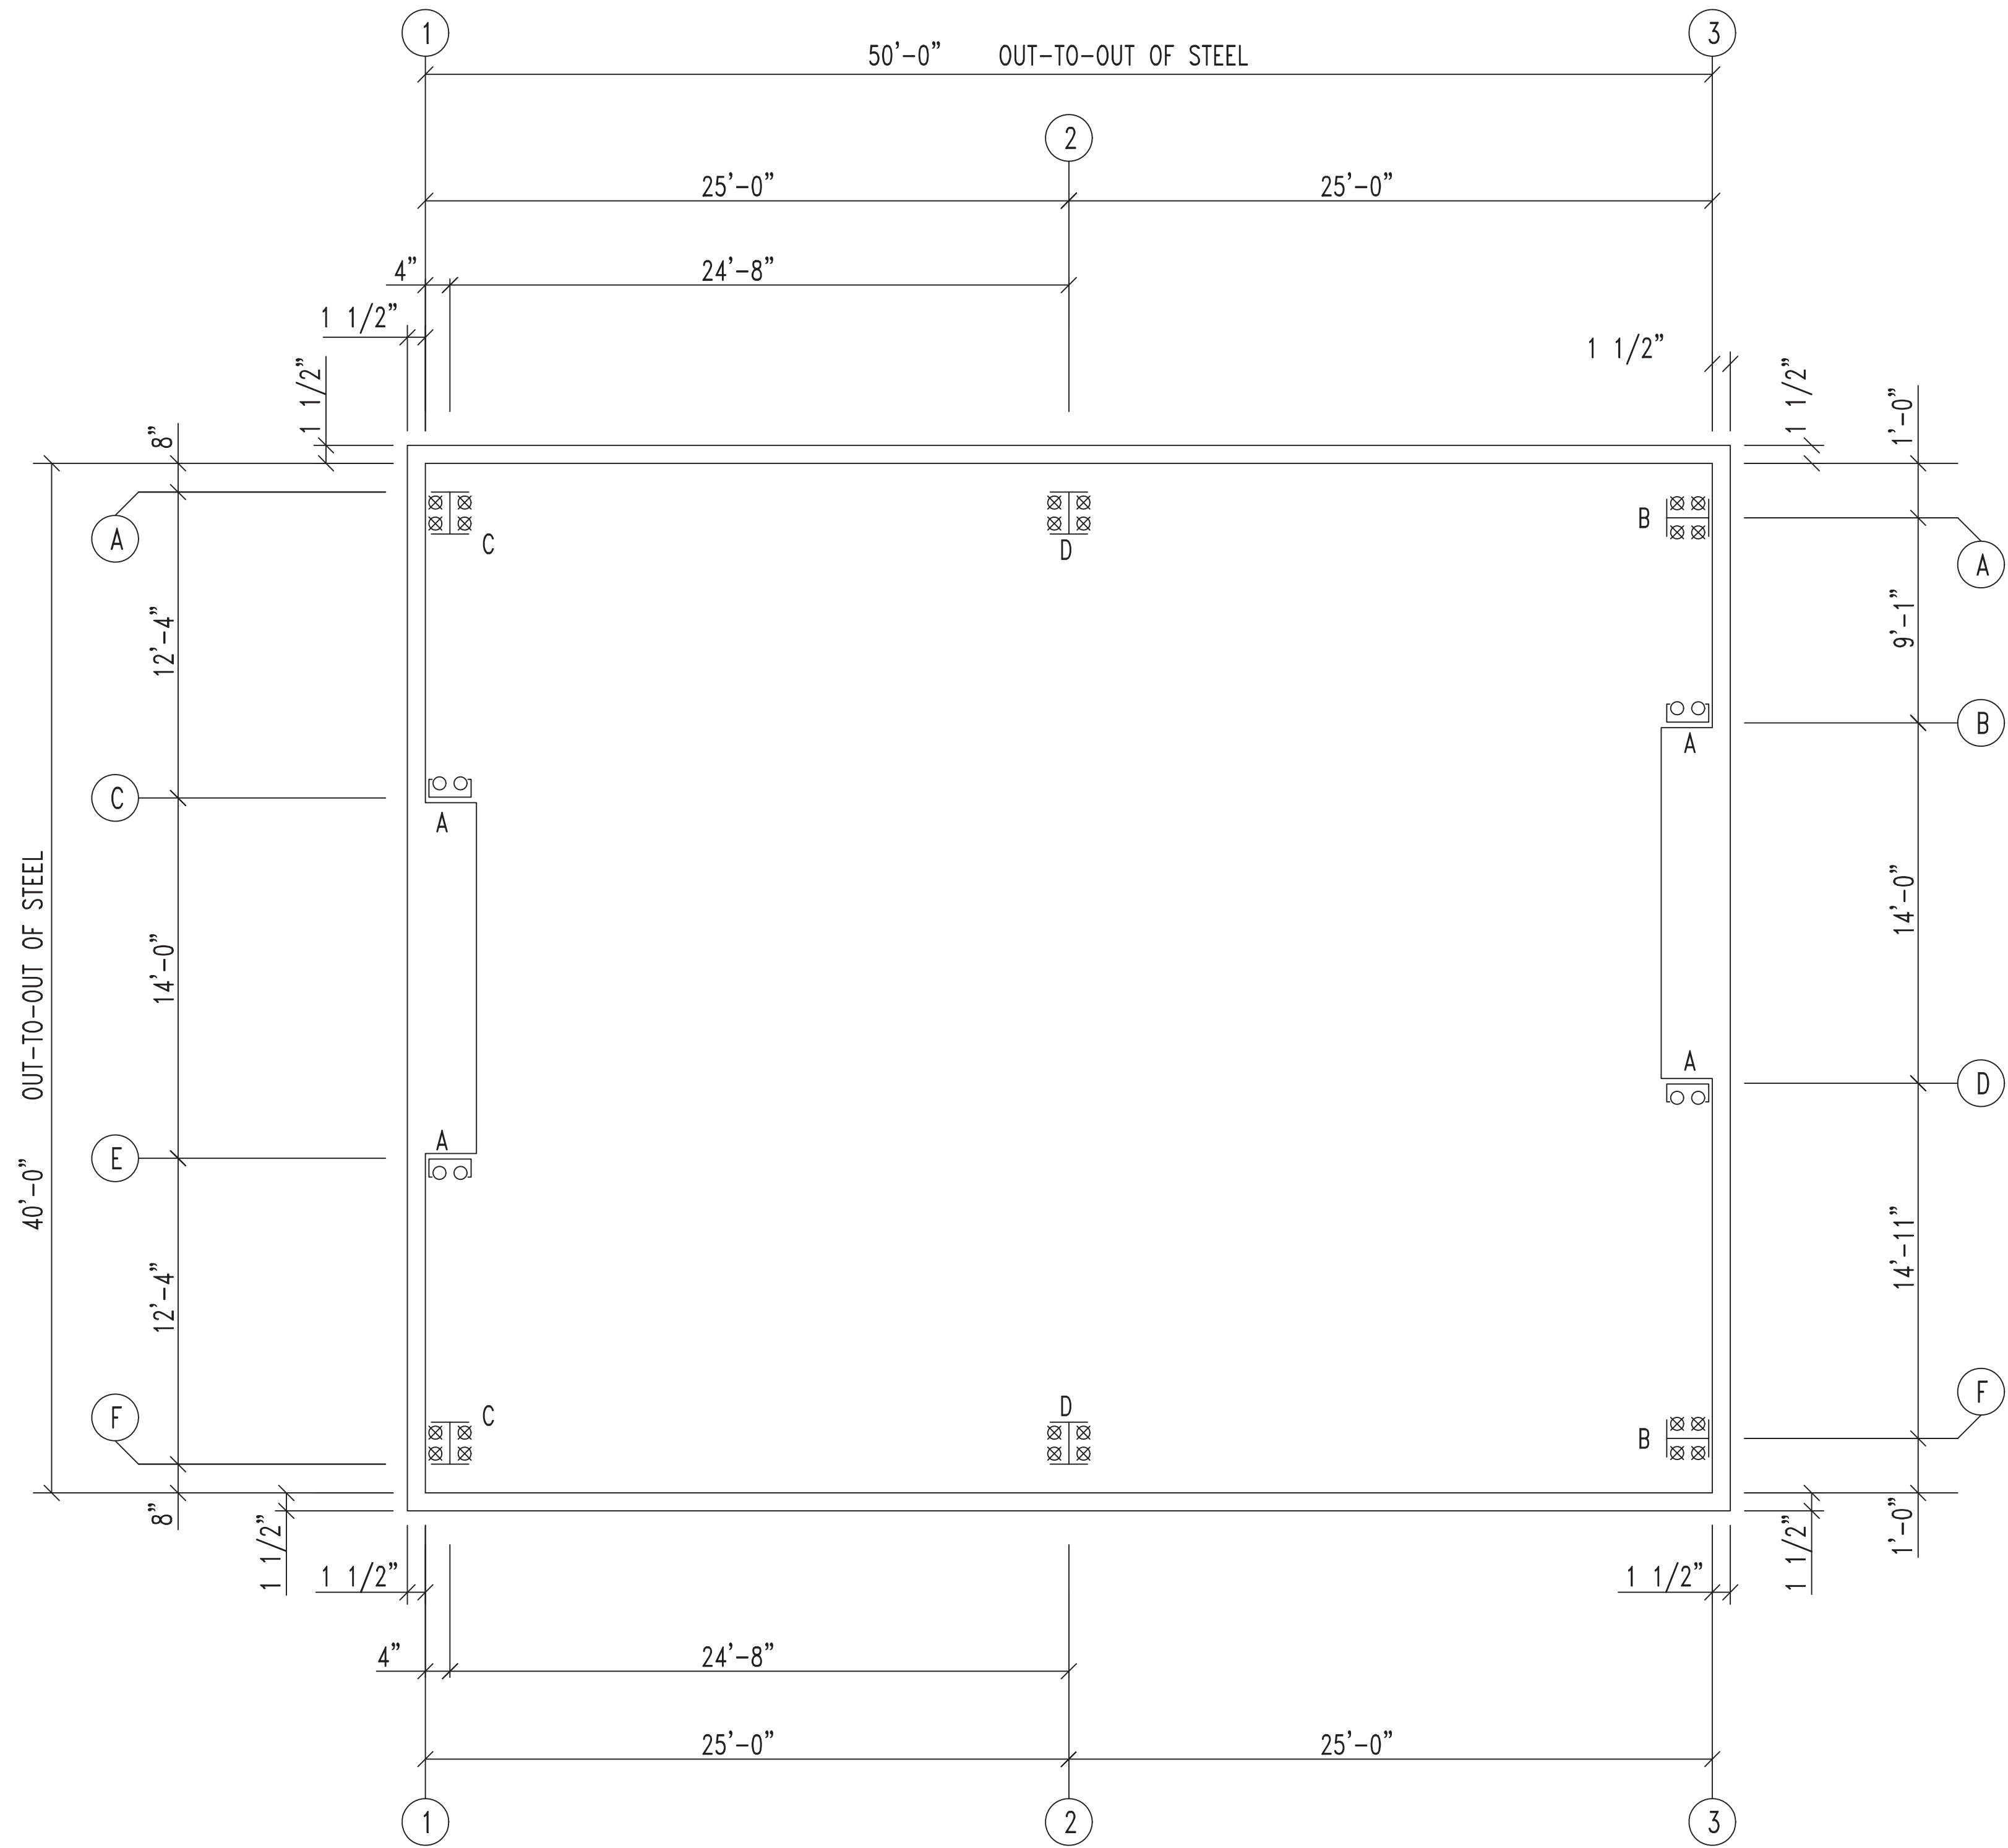


ANCHOR BOLT PLAN
NOTE: All Base Plates @ 100'-0" (U.N.)

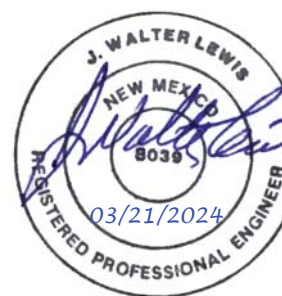


Eden Industries Inc DBA Bilt-Wel Buildin				
PROJECT	Bueno Foods	ANCHOR BOLT PLAN		
ID	240112-4116-R1-SH1	DESIGN: SH	DRAFT: CSM	CHECK: KCO
PROJECT	2001 4th St SW	DATE: 3/12/24	SHEET	4 OF 15
ADDRESS	Albuquerque, NM. 87102			

Dia= 1/2"

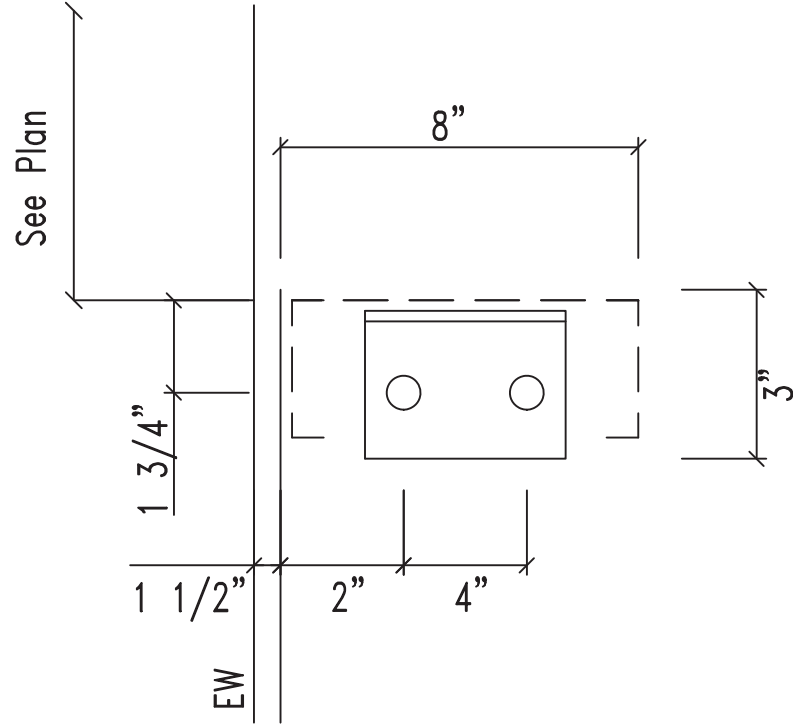


DETAIL A

Dia= 3/4"

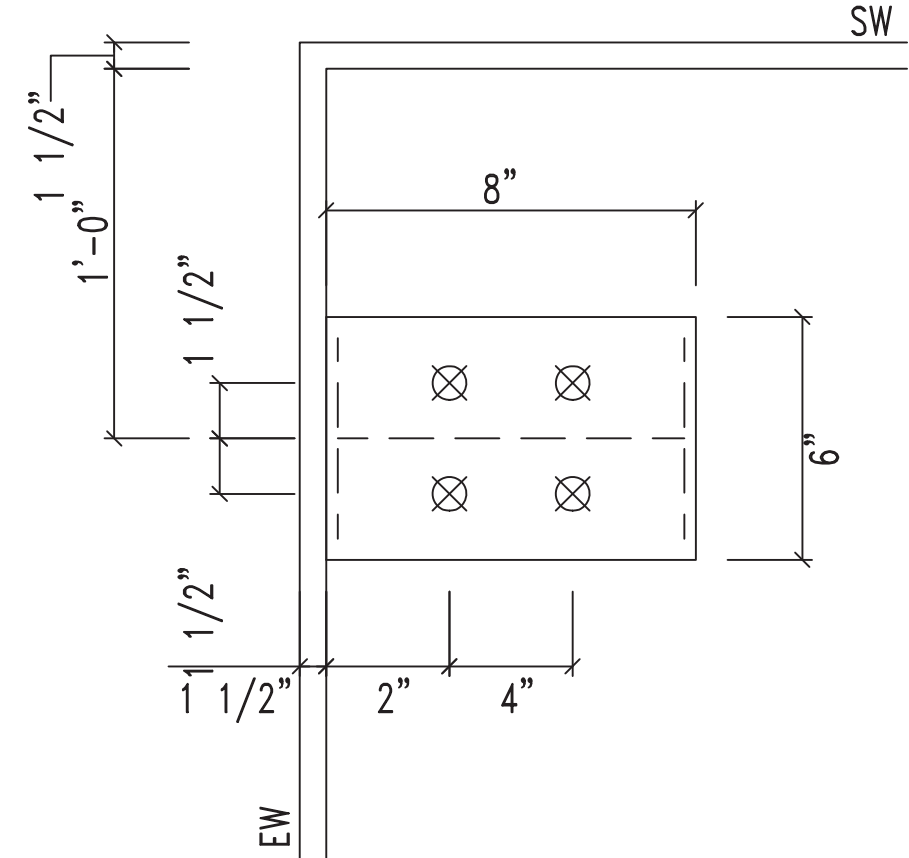


DETAIL B

Dia= 3/4"

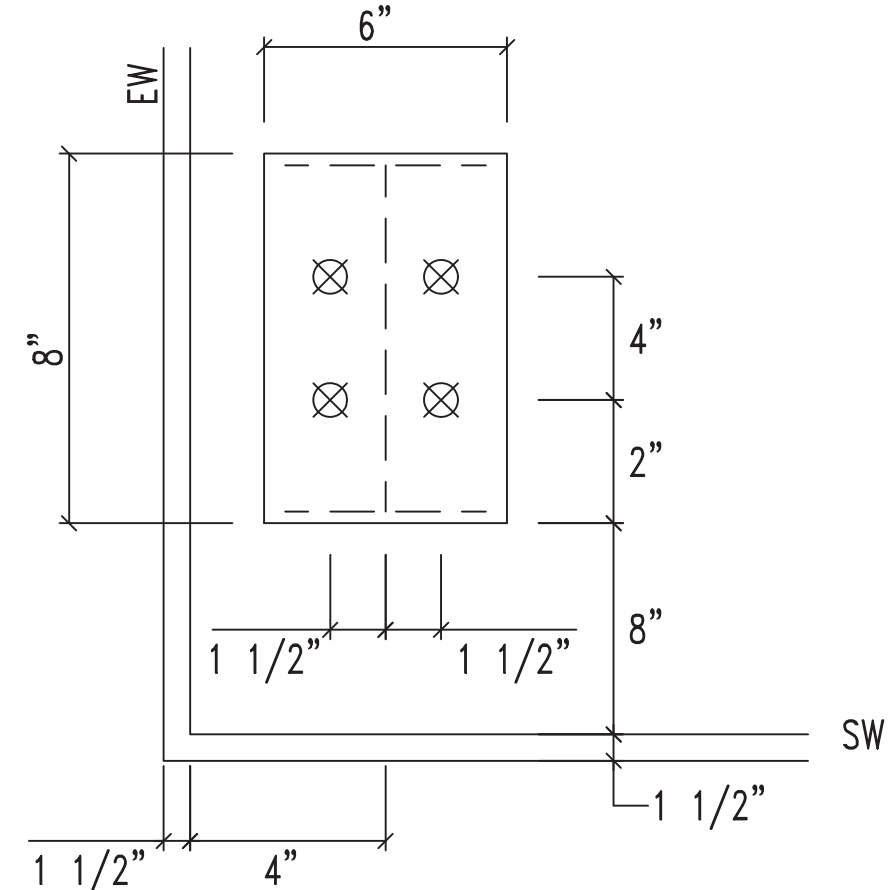

DETAIL C

Dia= 3/4"

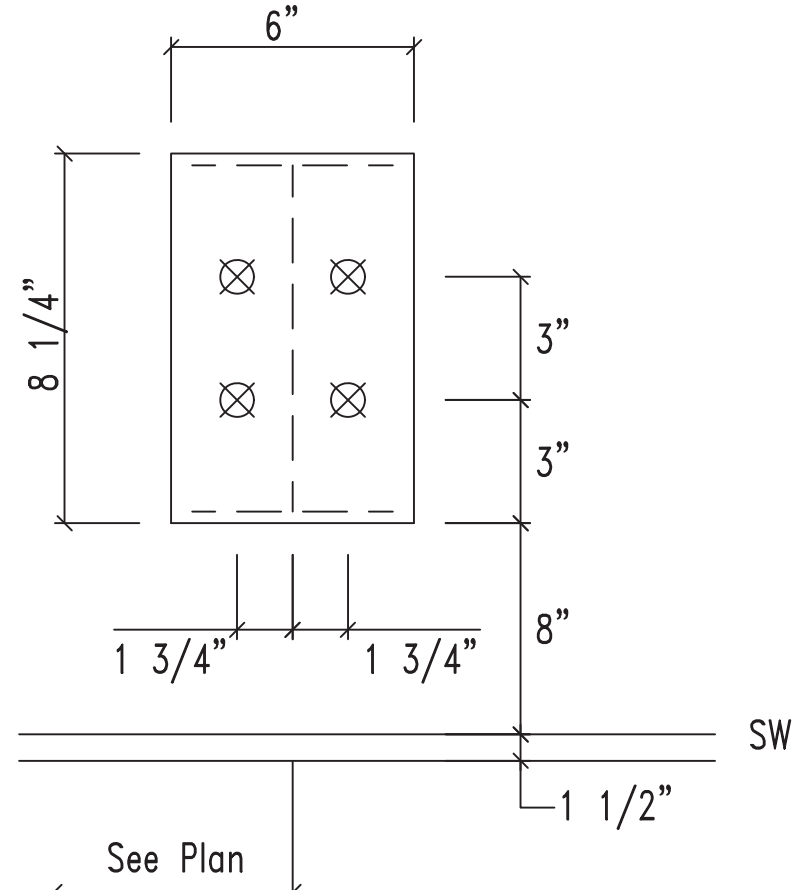

DETAIL D




Eden Industries Inc DBA Bilt-Wel Buildin

PROJECT	Bueno Foods	ANCHOR BOLT DETAILS		
ID	240112-4116-R1-SH1	DESIGN: SH	DRAFT: CSM	CHECK: KCO
PROJECT ADDRESS	2001 4th St SW Albuquerque, NM. 87102	DATE: 3/12/24	SHEET	5 OF 15

SPLICE PLATE & BOLT TABLE									
Mark	Qty Top	Qty Bot	Int	Type	Dia	Length	Width	Thick	Length
SP-1	4	4	2	A325	0.750	2.25	6"	5/8"	2'-4 1/4"
SP-2	4	4	0	A325	0.625	2.00	6"	1/2"	1'-4"

▽ FLANGE BRACES: Both Sides(U.N.)
FBxxF(1): xx=length(in)
F - B2514


MEMBER TABLE							
Mark	Weight	Length	Web Depth	Web Plate		Outside Flange	Inside Flange
			Start/End	Thick	Length		
RF1-1	426	16'-3 3/16"	7.5/33.0 33.0/28.9	0.188	14'-6 3/8" 2'-0 15/16"	5 x 1/4" x 14'-2 7/16" 5 x 1/4" x 2'-0" 5 x 1/4" x 3'-1 9/16"	5 x 1/4" x 14'-8 3/16"
RF1-2	391	17'-1 1/8"	22.0/11.3 11.3/10.0	0.188	14'-11 15/16" 2'-0"	5 x 1/4" x 14'-11 15/16" 5 x 1/4" x 2'-0"	5 x 5/16" x 14'-10 9/16" 5 x 5/16" x 2'-0"

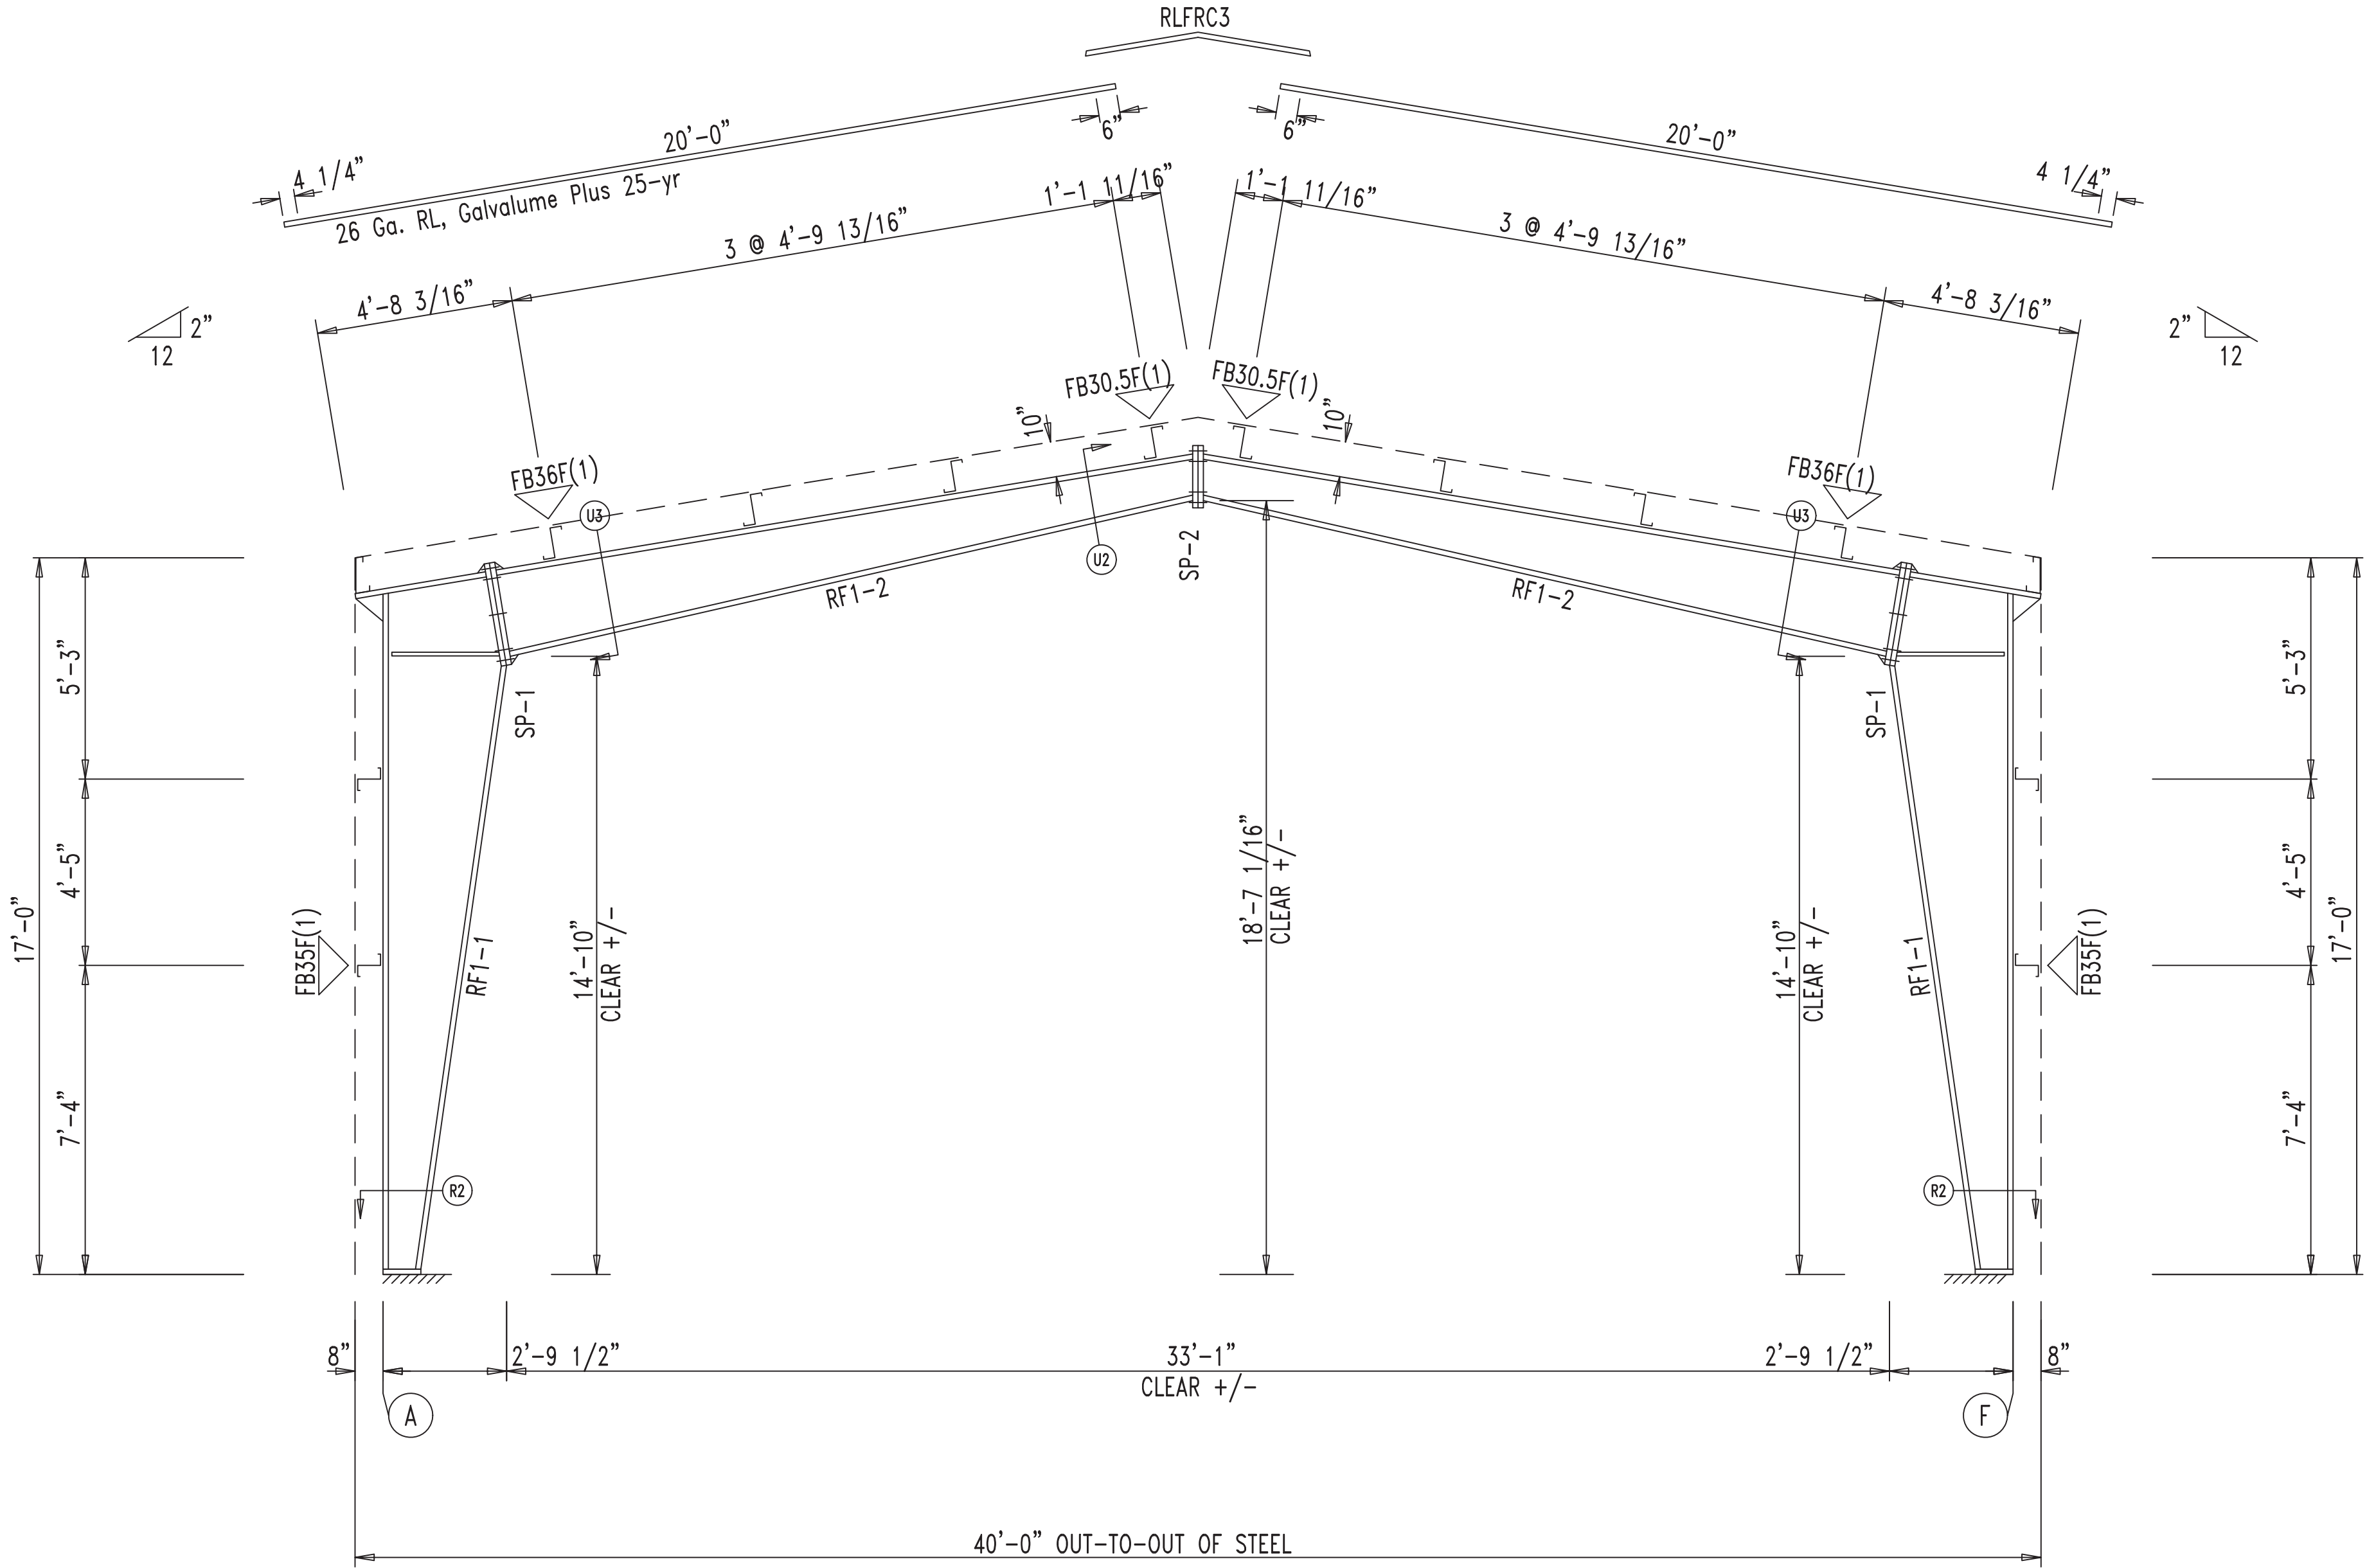


RIGID FRAME ELEVATION: FRAME LINE 2



Eden Industries Inc DBA Bilt-Wel Buildin				
PROJECT	Bueno Foods	RIGID FRAME ELEVATION		
ID	240112-4116-R1-SH1	DESIGN: SH	DRAFT: CSM	CHECK: KCO
PROJECT	2001 4th St SW	DATE: 3/12/24	SHEET	6 OF 15
ADDRESS	Albuquerque, NM. 87102			

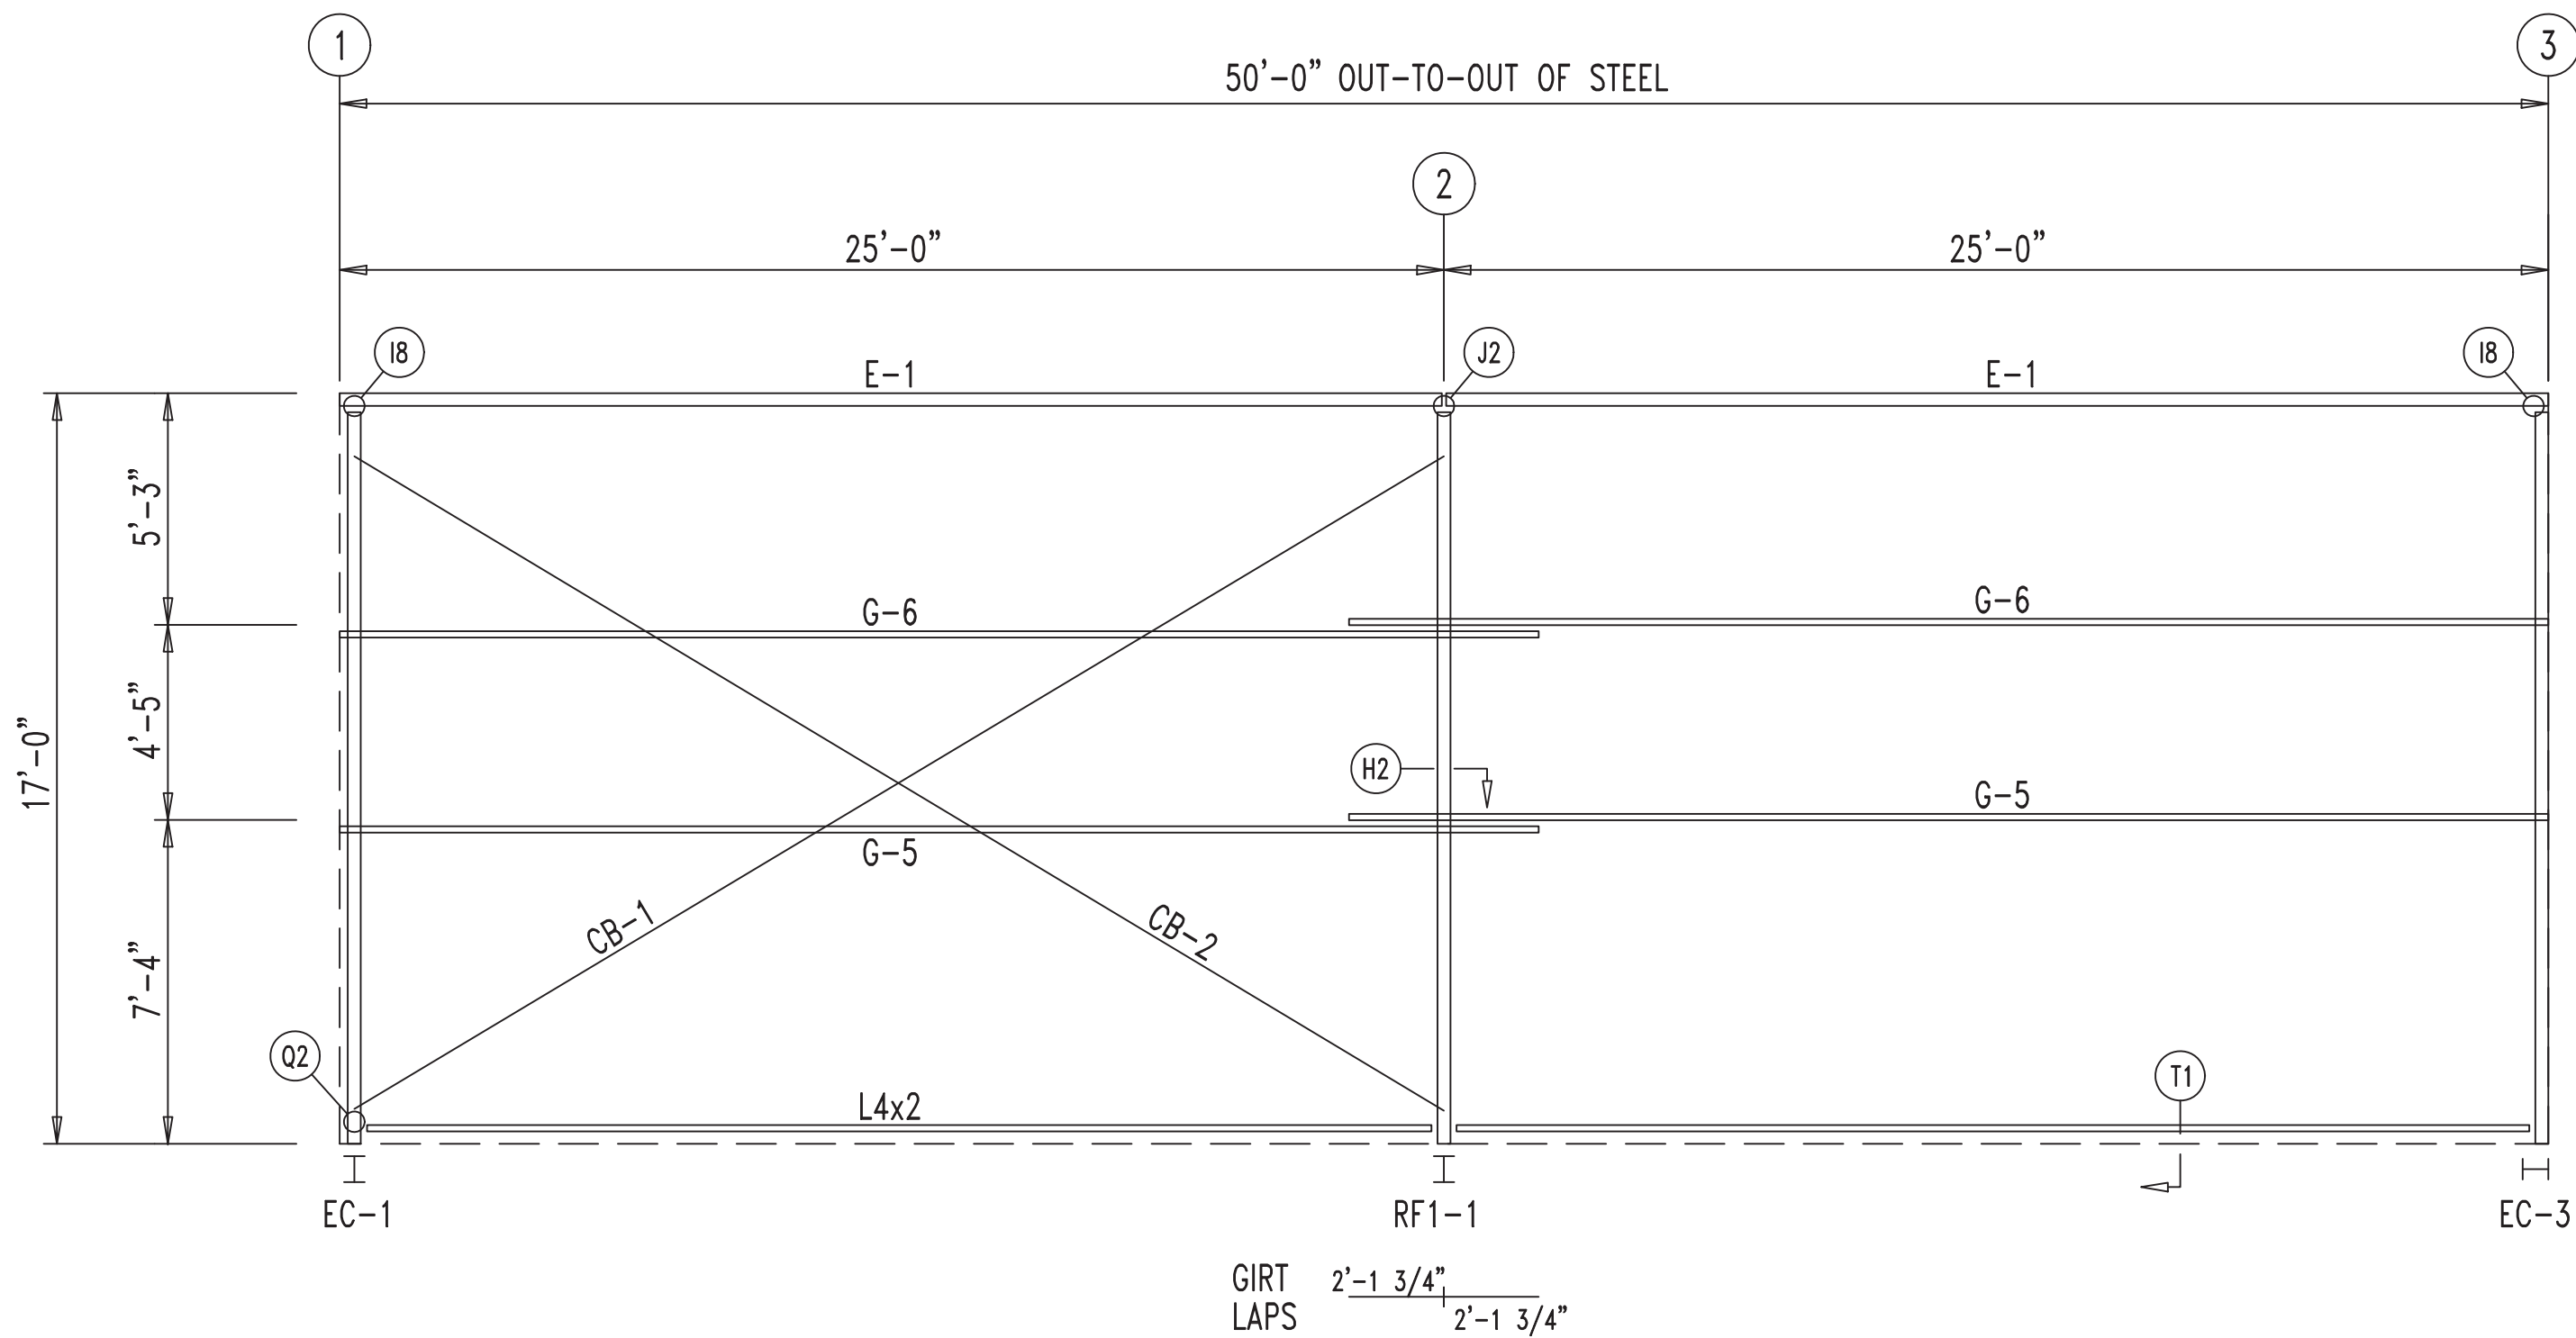

SIDEWALL FRAMING: FRAME LINE F

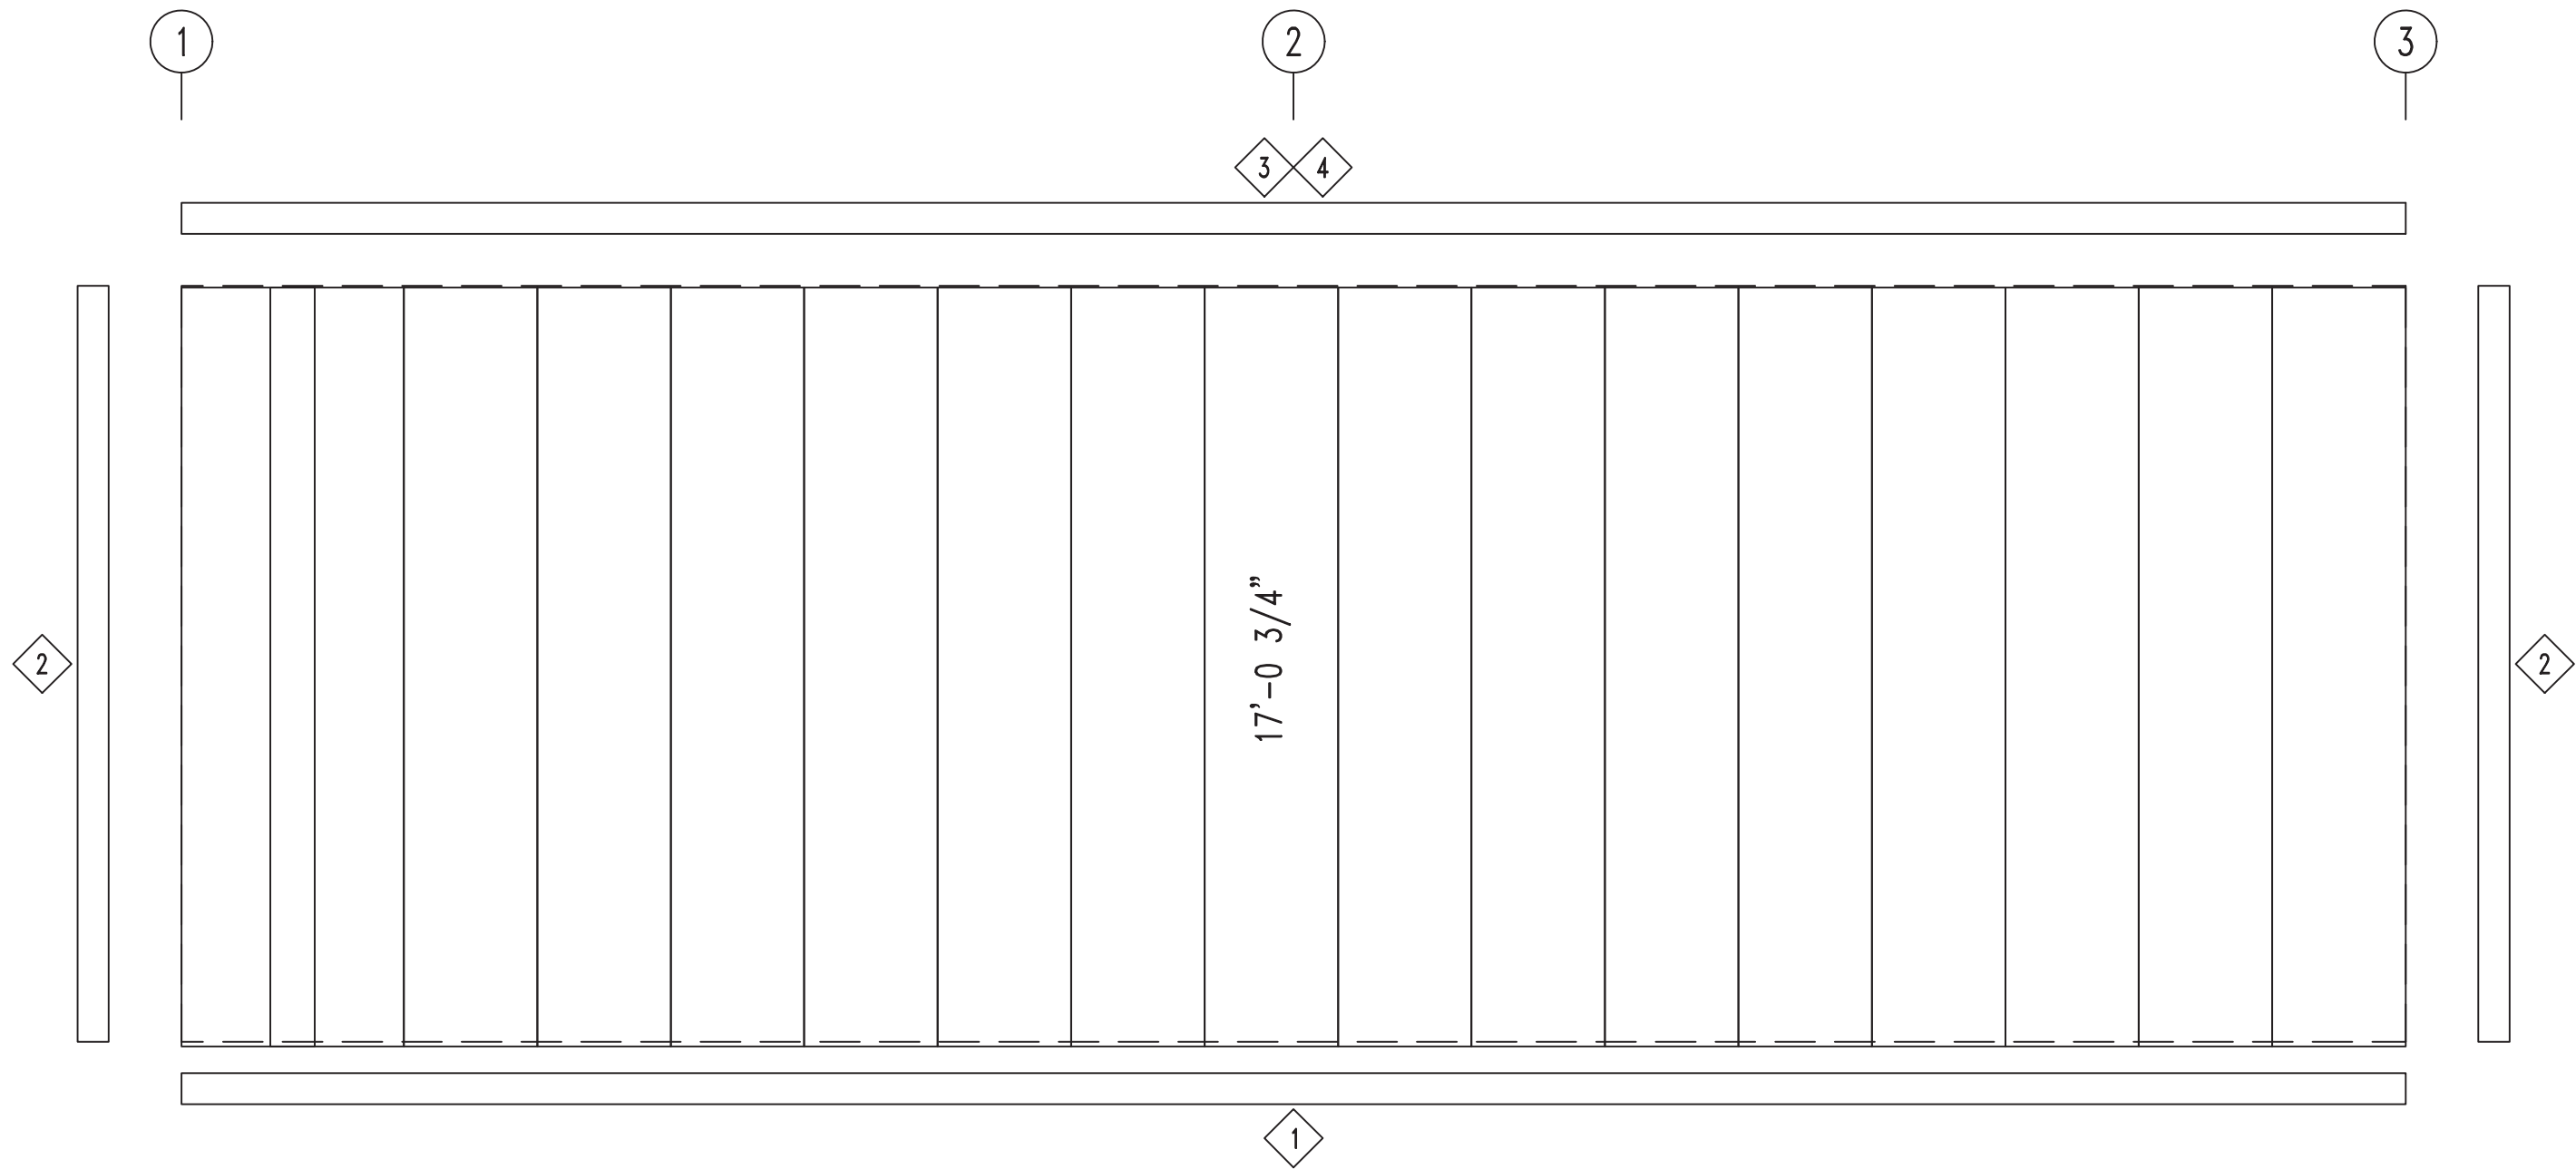


SIDEWALL SHEETING & TRIM: FRAME LINE F

PANELS: 26 Ga. RL - Tan SMP Life

TRIM TABLE FRAME LINE F				
◇ ID	QUAN	PART	LENGTH	DETAIL
1	3	BA6	20'-4"	
2	2	OU6	18'-2"	TRIM_26
3	1	LEA6	16'-2"	TRIM_1
4	2	LEA6	18'-2"	TRIM_1

MEMBER TABLE FRAME LINE F		
MARK	PART	LENGTH
E-1	10534DU2	24'-11 1/2"
G-5	Z82514	27'-1 1/2"
G-6	Z82516	27'-1 1/2"
CB-1	CB0313	29'-4"
CB-2	CB0313	29'-0"

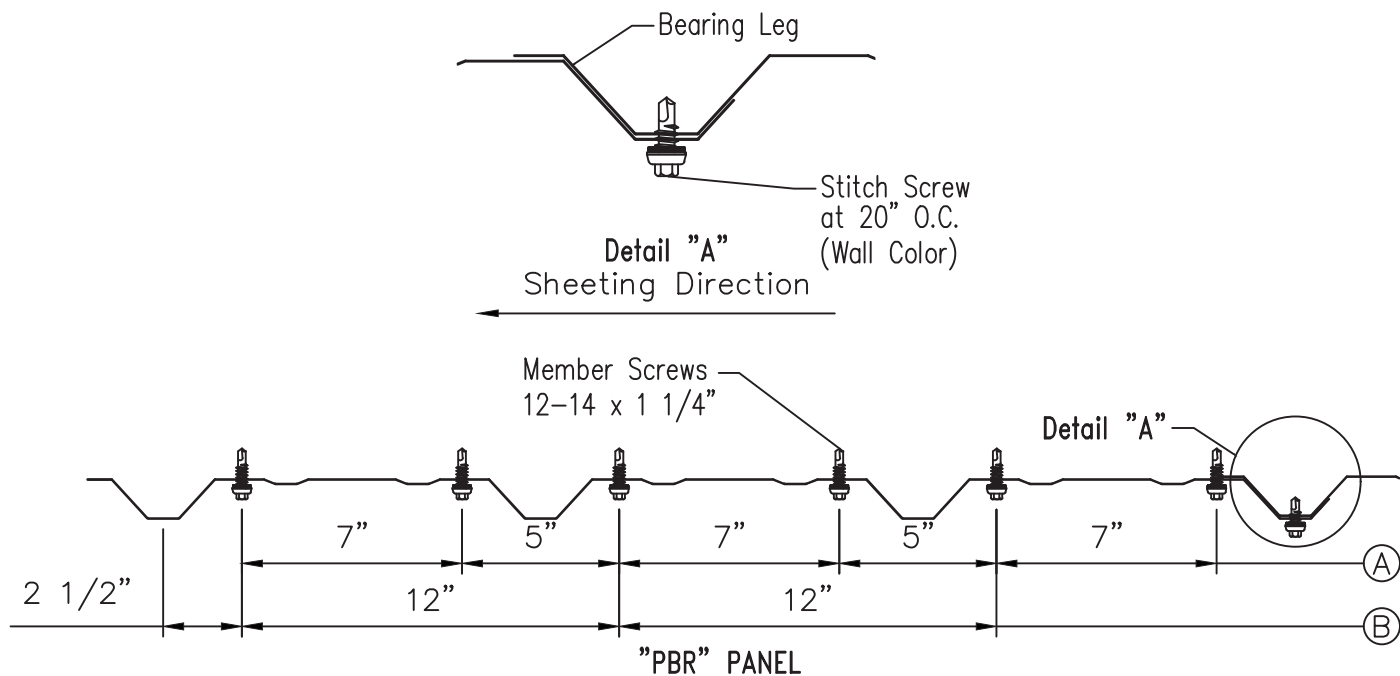


Ⓐ = At Base, Eave, Rake, and Panel End Laps

Ⓑ = At Intermediate Member


FASTENER LOCATION FOR WALL PANELS



Eden Industries Inc DBA Bilt-Wel Buildin				
PROJECT	Bueno Foods	SIDEWALL FRAMING		
ID	240112-4116-R1-SH1	DESIGN: SH	DRAFT: CSM	CHECK: KCO
PROJECT	2001 4th St SW	DATE: 3/12/24	SHEET	7 OF 15
ADDRESS	Albuquerque, NM. 87102			

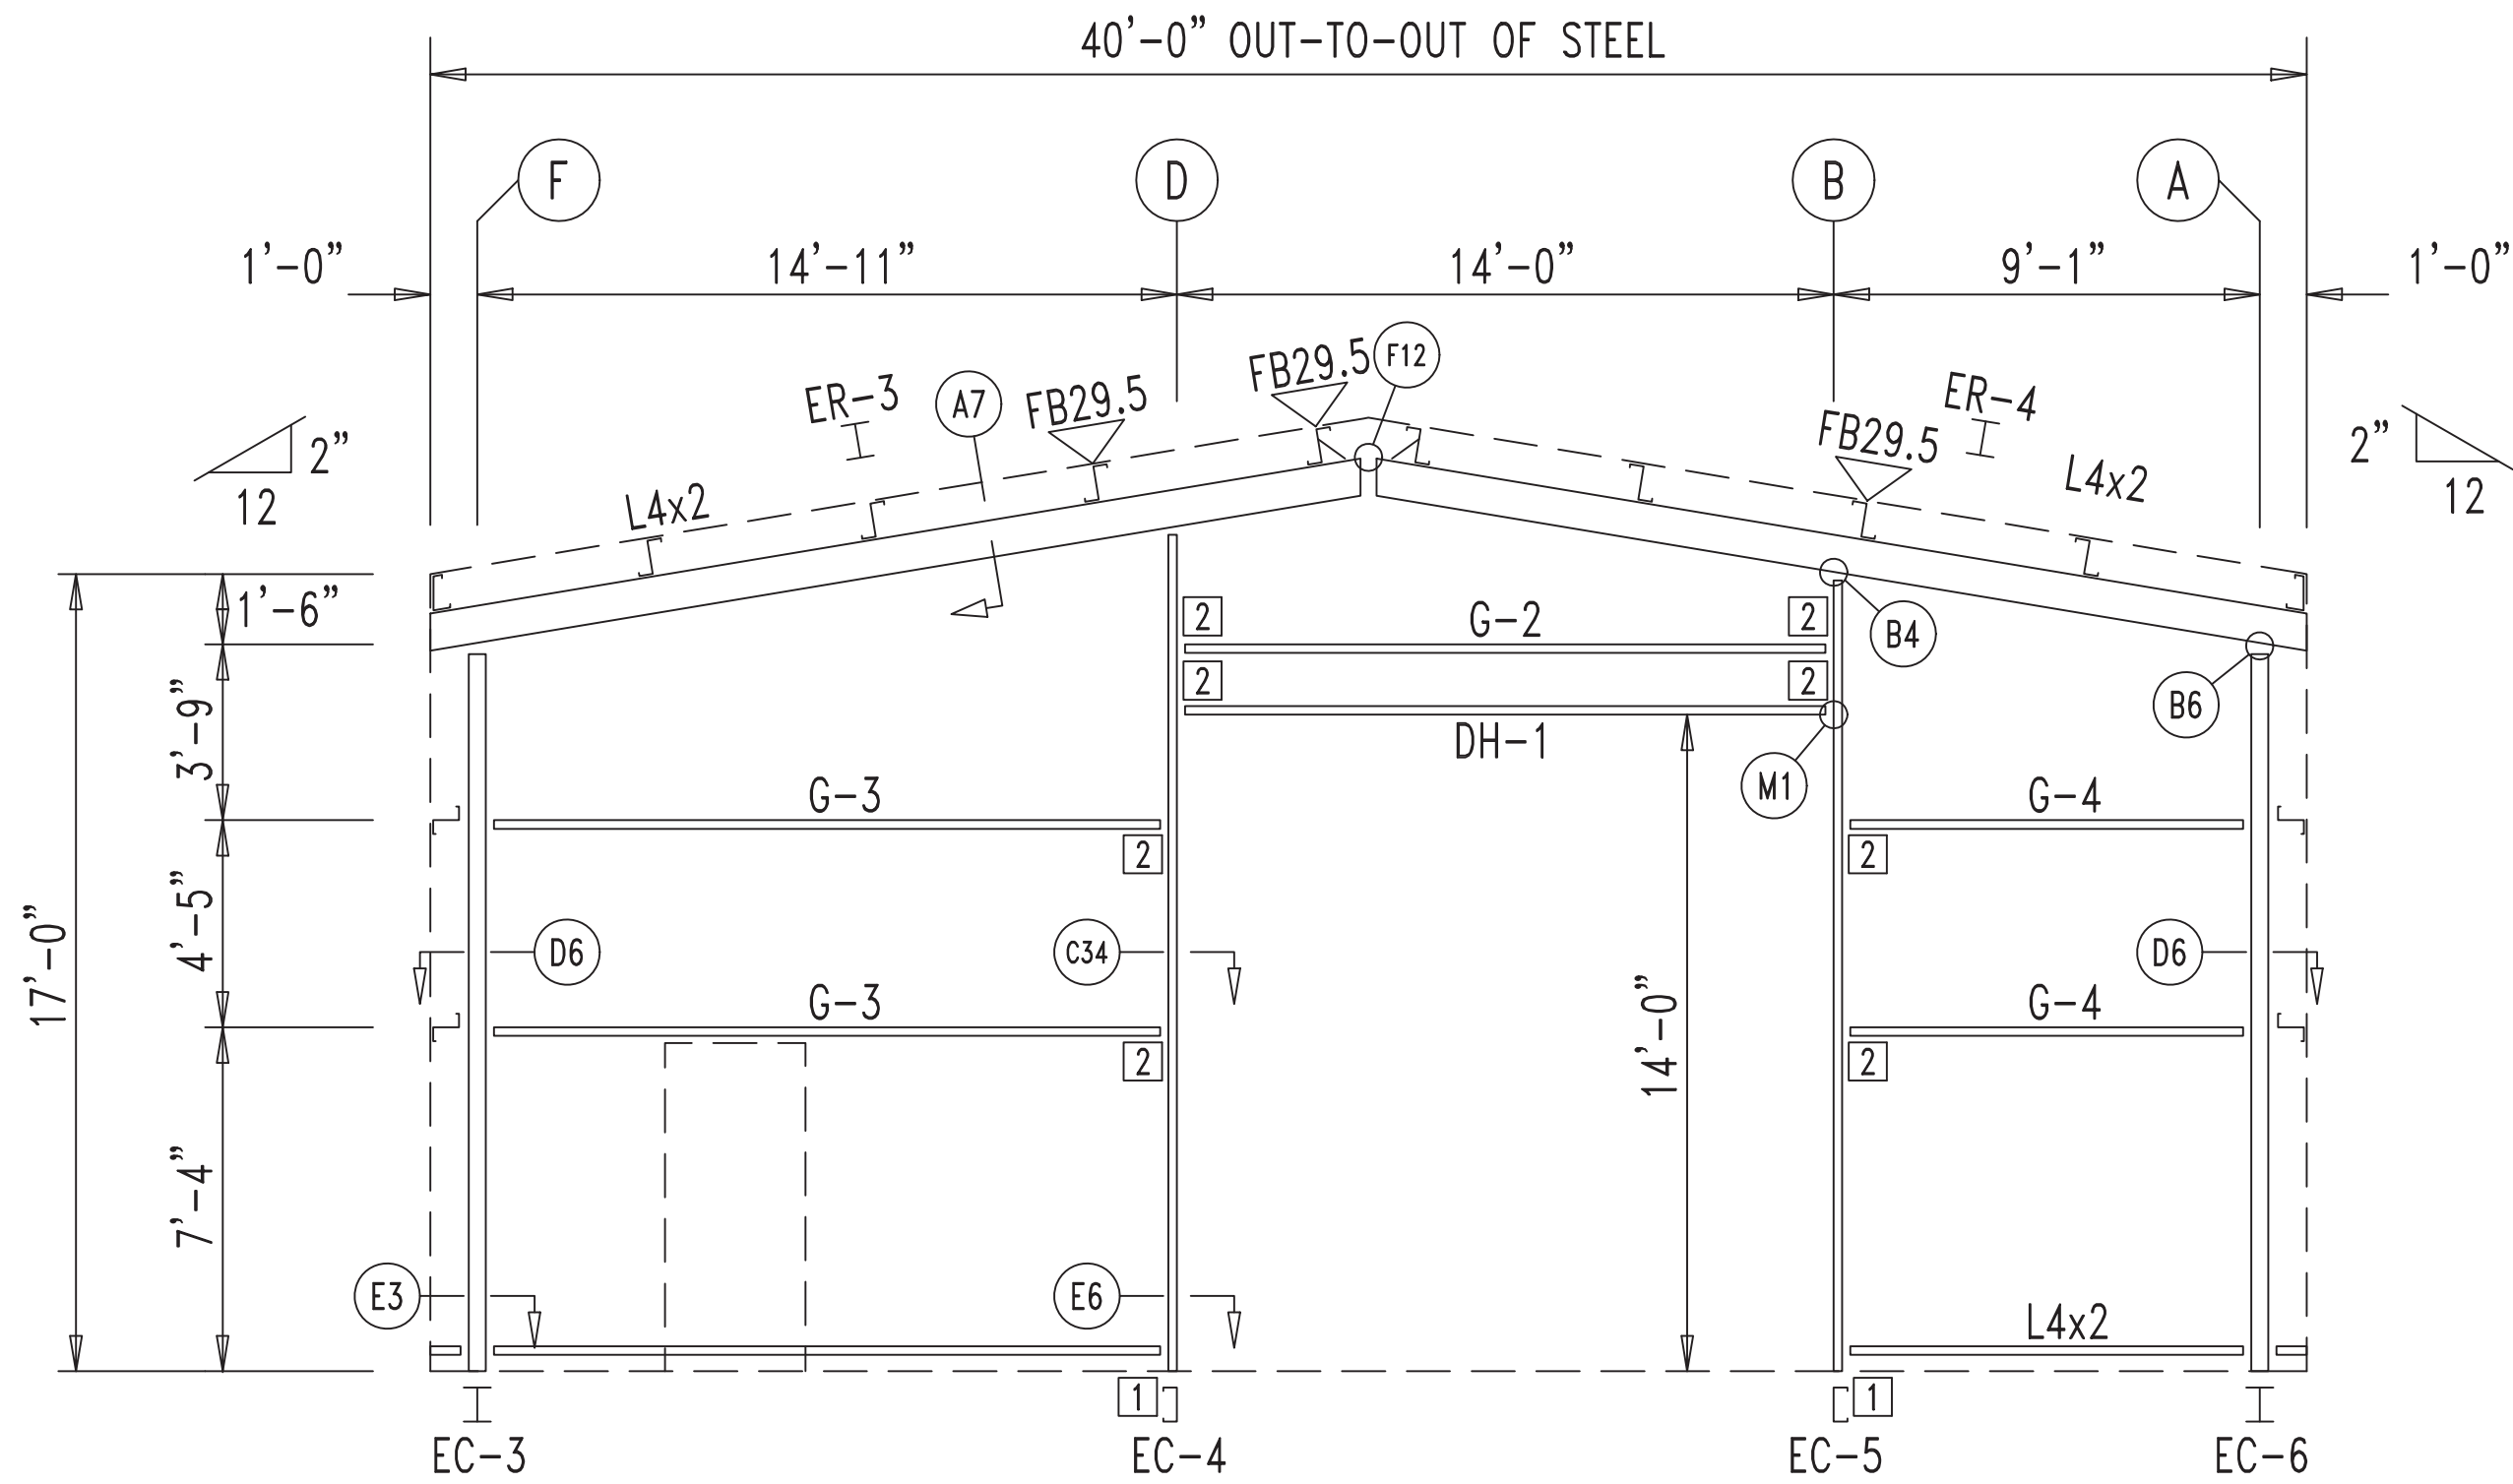


RIGHT ENDWALL FRAMING: FRAME LINE 3

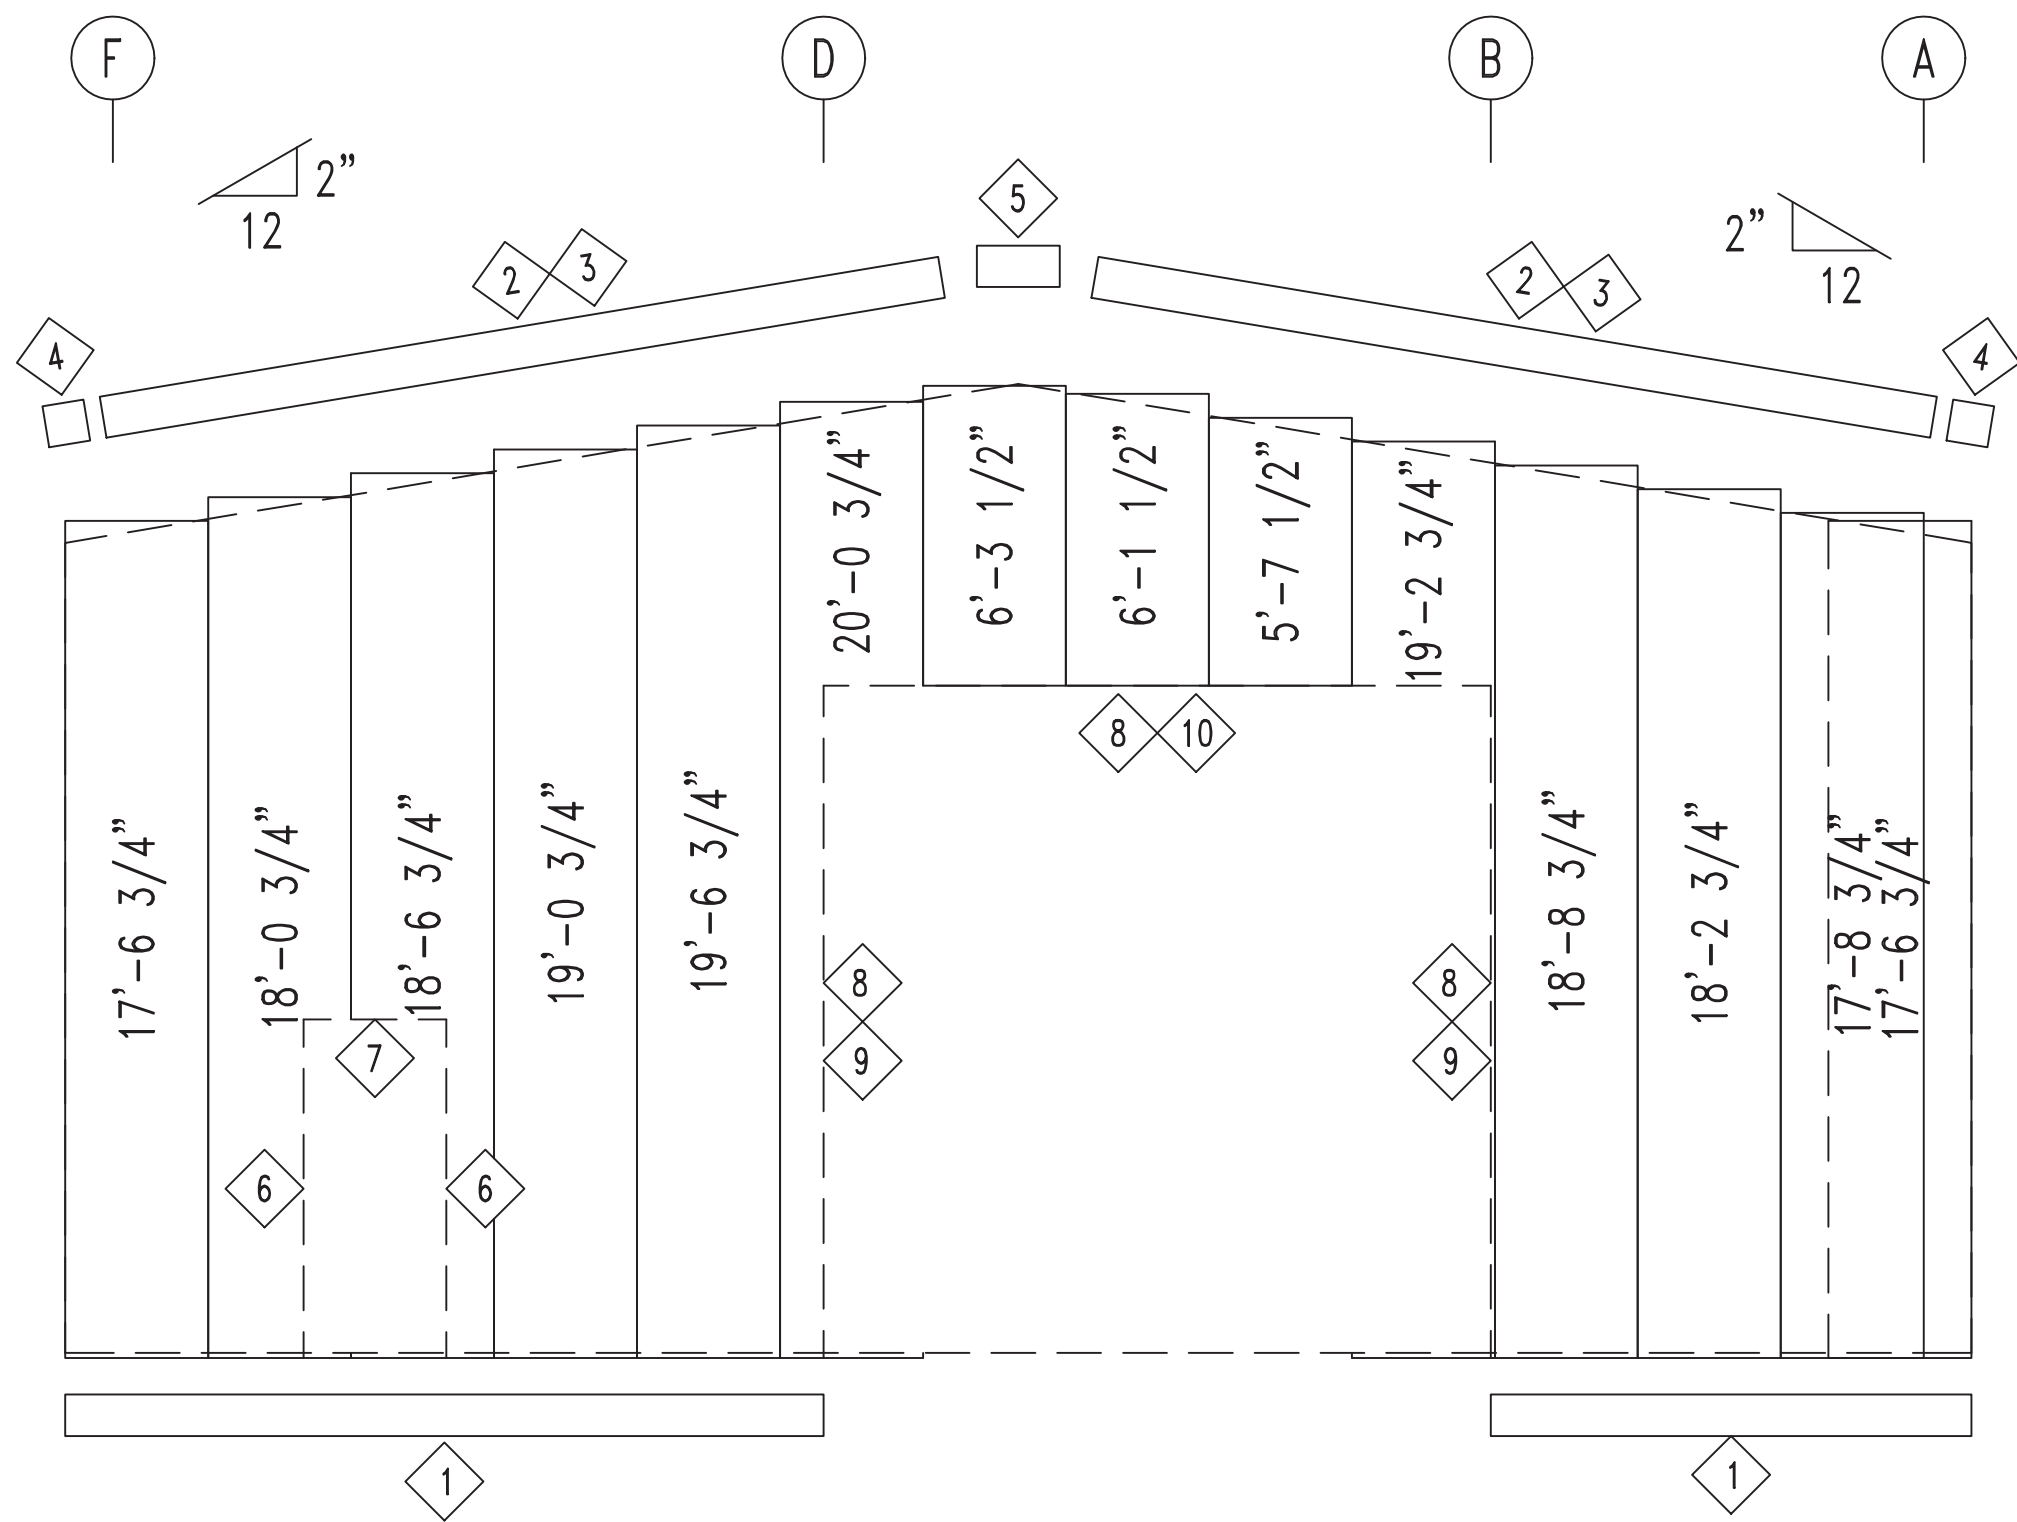

RIGHT ENDWALL SHEETING & TRIM: FRAME LINE 3

PANELS: 26 Ga. RL - Tan SMP Life

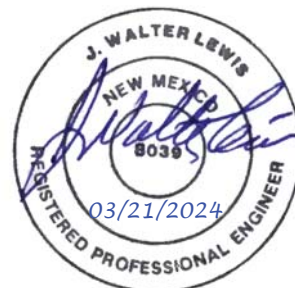

Eden Industries Inc DBA Bilt-Wel Buildin				
PROJECT	Bueno Foods	ENDWALL FRAMING		
ID	240112-4116-R1-SH1	DESIGN: SH	DRAFT: CSM	CHECK: KCO
PROJECT	2001 4th St SW	DATE: 3/12/24	SHEET	8 OF 15
ADDRESS	Albuquerque, NM. 87102			

TRIM TABLE FRAME LINE 3				
◇ ID	QUAN	PART	LENGTH	DETAIL
1	2	BA6	20'-4"	
2	2	RA6102	10'-2"	TRIM_18
3	2	RA6	12'-2"	TRIM_18
4	2	REND6	1'-0"	
5	1	PBOXF6	1'-0"	
6	2	JA6	7'-2"	TRIM_31
7	1	FRCHE6	3'-3"	TRIM_33
8	3	JH6	14'-0"	TRIM_33
9	2	JA6	14'-2"	TRIM_31
10	1	FRCHE6	14'-3"	TRIM_33

BOLT TABLE FRAME LINE 3				
LOCATION	QUAN	TYPE	DIA	LENGTH
ER-3/ER-4	8	A325	1/2"	1 1/2"
Columns/Raf	2	A325	1/2"	1 1/2"

MEMBER TABLE FRAME LINE 3			
QUAN	MARK	PART	LENGTH
1	EC-3	W8X10	15'-5 7/8"
1	EC-4	C83512	17'-11 7/16"
1	EC-5	C82512	16'-11 3/4"
1	EC-6	W8X10	15'-5 7/8"
1	ER-3	W8X10	20'-3 1/16"
1	ER-4	W8X10	20'-3 1/16"
1	DH-1	C82516	13'-11 1/2"
1	G-2	Z82516	13'-11 1/2"
2	G-3	Z82516	14'-2 1/2"
2	G-4	Z82516	8'-4 1/2"

FLANGE BRACE TABLE FRAME LINE 3			
▽ ID	QUAN	MARK	LENGTH
1	3	FB29.5	2'-5 1/2"

CONNECTION PLATES FRAME LINE 3			
□ ID	QUAN	MARK/PART	
1	2	f1	
2	8	GIRTCLIP	




TRIM	TABLE	FRAME	LINE	A	
◇ ID	QUAN	PART	LENGTH	DETAIL	
1	3	BA6	20'-4"		
2	2	OU6	18'-2"	TRIM_26	
3	1	LEA6	16'-2"	TRIM_1	
4	2	LEA6	18'-2"	TRIM_1	

MEMBER TABLE		
FRAME LINE A		
MARK	PART	LENGTH
E-1	10534DU2	24'-11 1/2"
G-5	Z82514	27'-1 1/2"
G-6	Z82516	27'-1 1/2"
CB-1	CB0313	29'-4"
CB-2	CB0313	29'-0"

Eden Industries Inc DBA Bilt-Wel Buildin				
PROJECT	Bueno Foods	SIDEWALL FRAMING		
ID	240112-4116-R1-SH1	DESIGN: SH	DRAFT: CSM	CHECK: KCO
PROJECT ADDRESS	2001 4th St SW Albuquerque, NM. 87102	DATE: 3/12/24	SHEET	9 OF 15



PANELS: 26 Ga. RL – Tan SMP Life

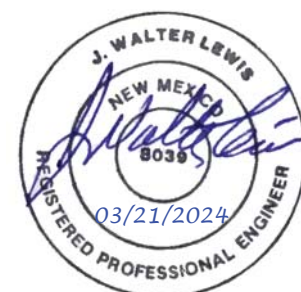

TRIM TABLE				
FRAME LINE 1				
◇ ID	QUAN	PART	LENGTH	DETAIL
1	2	BA6	20'-4"	
2	2	RA6102	10'-2"	TRIM_18
3	2	RA6	12'-2"	TRIM_18
4	2	REND6	1'-0"	
5	1	PBOXF6	1'-0"	
6	3	JH6	14'-0"	TRIM_33
7	2	JA6	14'-2"	TRIM_31
8	1	FRCH6	14'-3"	TRIM_33
9	2	JA6	7'-2"	TRIM_31
10	1	FRCH6	3'-3"	TRIM_33

BOLT TABLE				
FRAME LINE 1				
LOCATION	QUAN	TYPE	DIA	LENGTH
ER-1/ER-2	8	A325	1/2"	1 1/2"
Cor_Column/Raf	4	A325	5/8"	1 1/2"
Int_Column/Raf	2	A325	1/2"	1 1/2"


MEMBER TABLE			
FRAME LINE 1			
QUAN	MARK	PART	LENGTH
2	EC-1	W8X10	15'-8 1/2"
2	EC-2	C82512	17'-5 5/8"
1	ER-1	W8X10	20'-3 1/16"
1	ER-2	W8X10	20'-3 1/16"
1	DH-1	C82516	13'-11 1/2"
4	G-1	Z82516	11'-3 5/8"
1	G-2	Z82516	13'-11 1/2"

FLANGE BRACE TABLE			
FRAME LINE 1			
▽ID	QUAN	MARK	LENGTH
1	4	FB29.5	2'-5 1/2"

CONNECTION PLATES		
FRAME LINE 1		
□ ID	QUAN	MARK/PART
1	2	f1
2	8	GIRTCLIP

Eden Industries Inc DBA Bilt-Wel Buildin				
PROJECT	Bueno Foods	ENDWALL FRAMING		
ID	240112-4116-R1-SH1	DESIGN: SH	DRAFT: CSM	CHECK: KCO
PROJECT	2001 4th St SW	DATE: 3/12/24	SHEET	10 OF 15
ADDRESS	Albuquerque, NM. 87102			


MEMBER TABLE ROOF PLAN			
QUAN	MARK	PART	LENGTH
16	P-1	Z103512	27'-1 1/2"
4	E-1	10534DU2	24'-11 1/2"
2	CB-3	CB0313	30'-9 1/2"
2	CB-4	CB0313	30'-10 3/4"

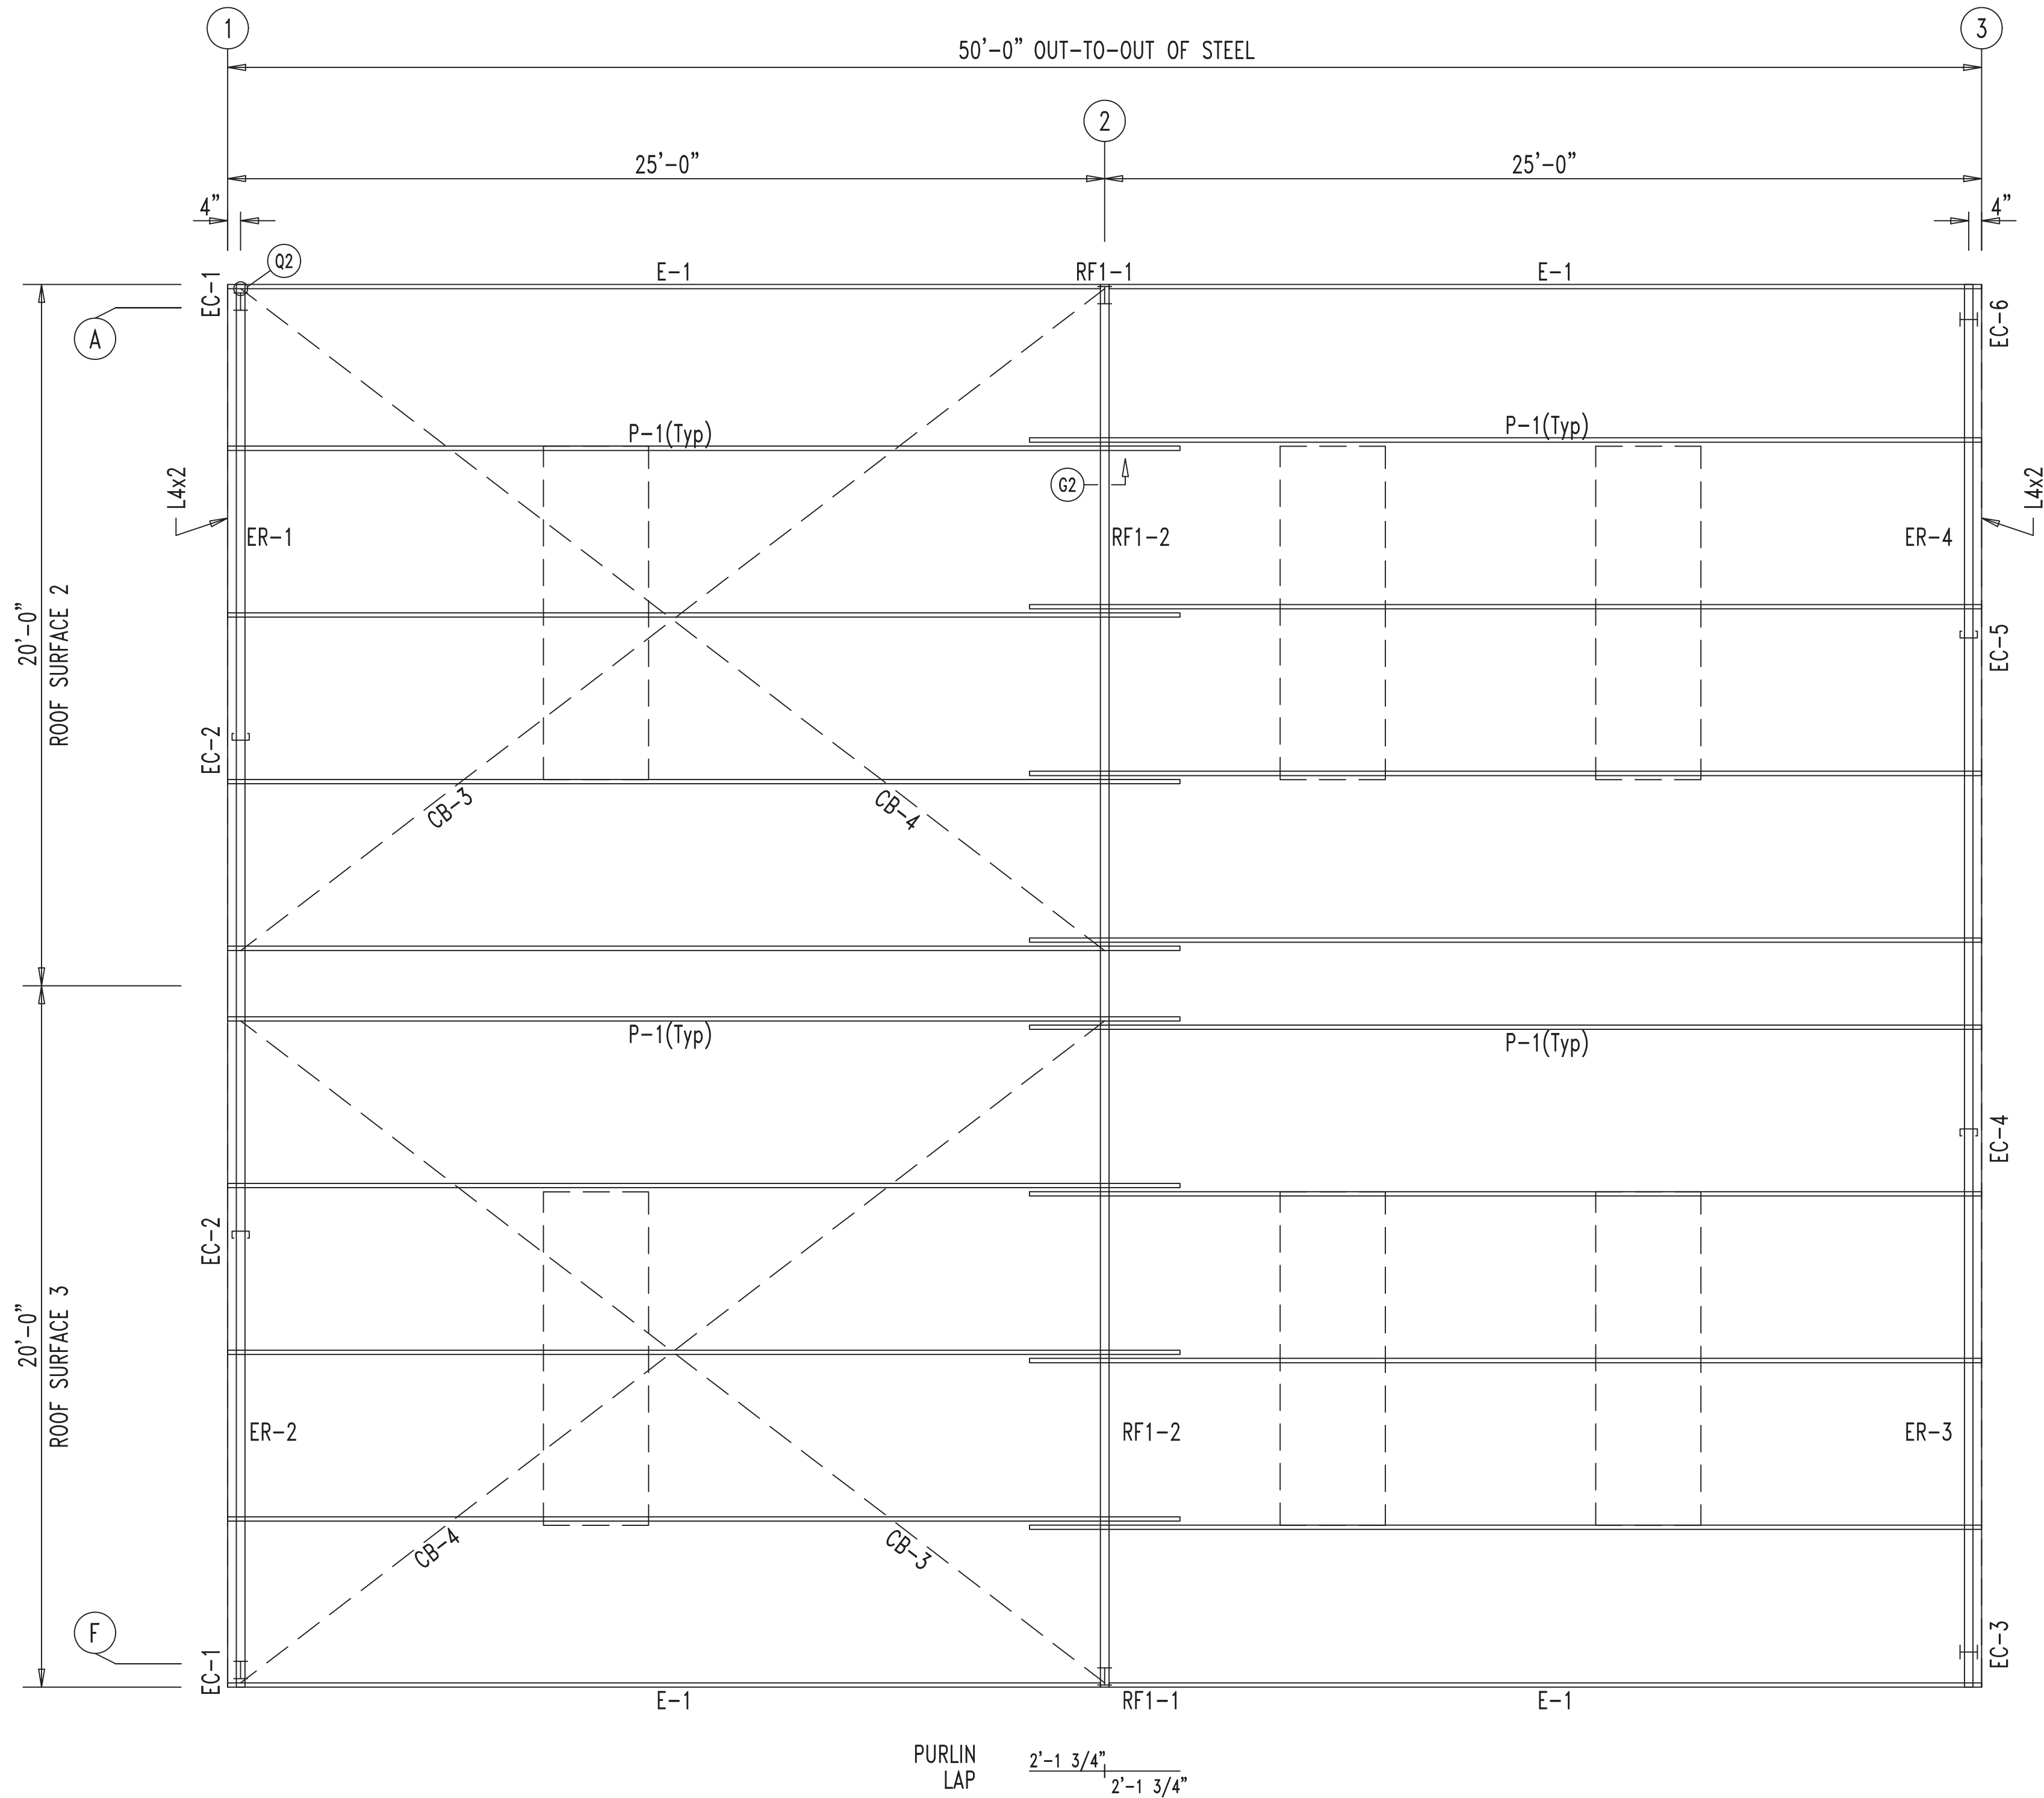


ROOF FRAMING PLAN



Eden Industries Inc DBA Bilt-Wel Buildin				
PROJECT	Bueno Foods	ROOF FRAMING		
ID	240112-4116-R1-SH1	DESIGN: SH	DRAFT: CSM	CHECK: KCO
PROJECT ADDRESS	2001 4th St SW Albuquerque, NM. 87102	DATE: 3/12/24	SHEET	11 OF 15


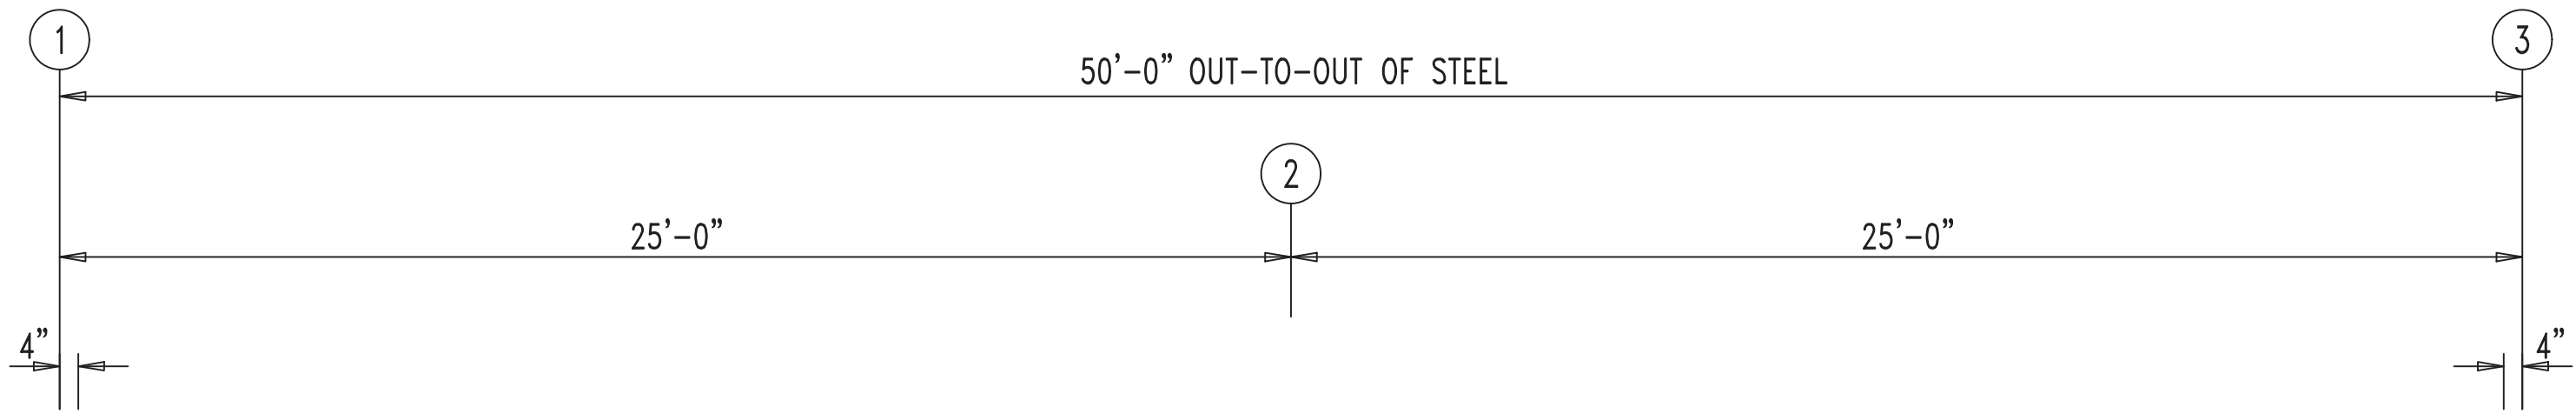


TRIM TABLE				
ROOF PLAN				
◇ ID	QUAN	PART	LENGTH	DETAIL
1	6	RLSK6	12'-2"	
2	17	RLFRC366	3'-0"	TRIM_23

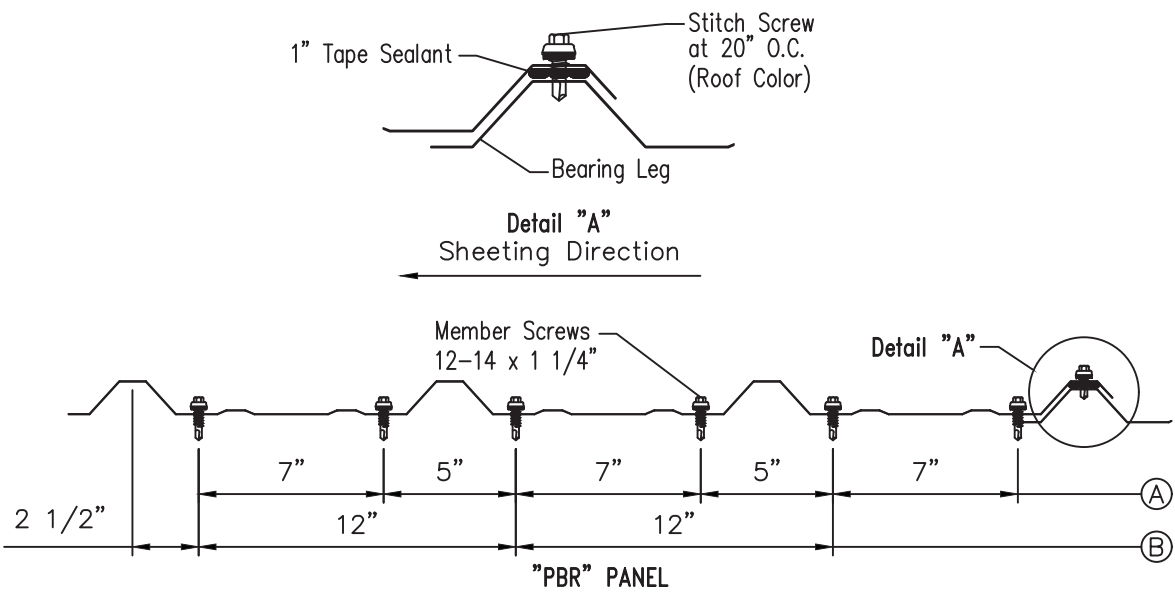


Ⓐ = At Eave Strut, Peak Purlin, and Panel End Laps
Ⓑ = At Intermediate Member

FASTENER LOCATION FOR ROOF PANELS

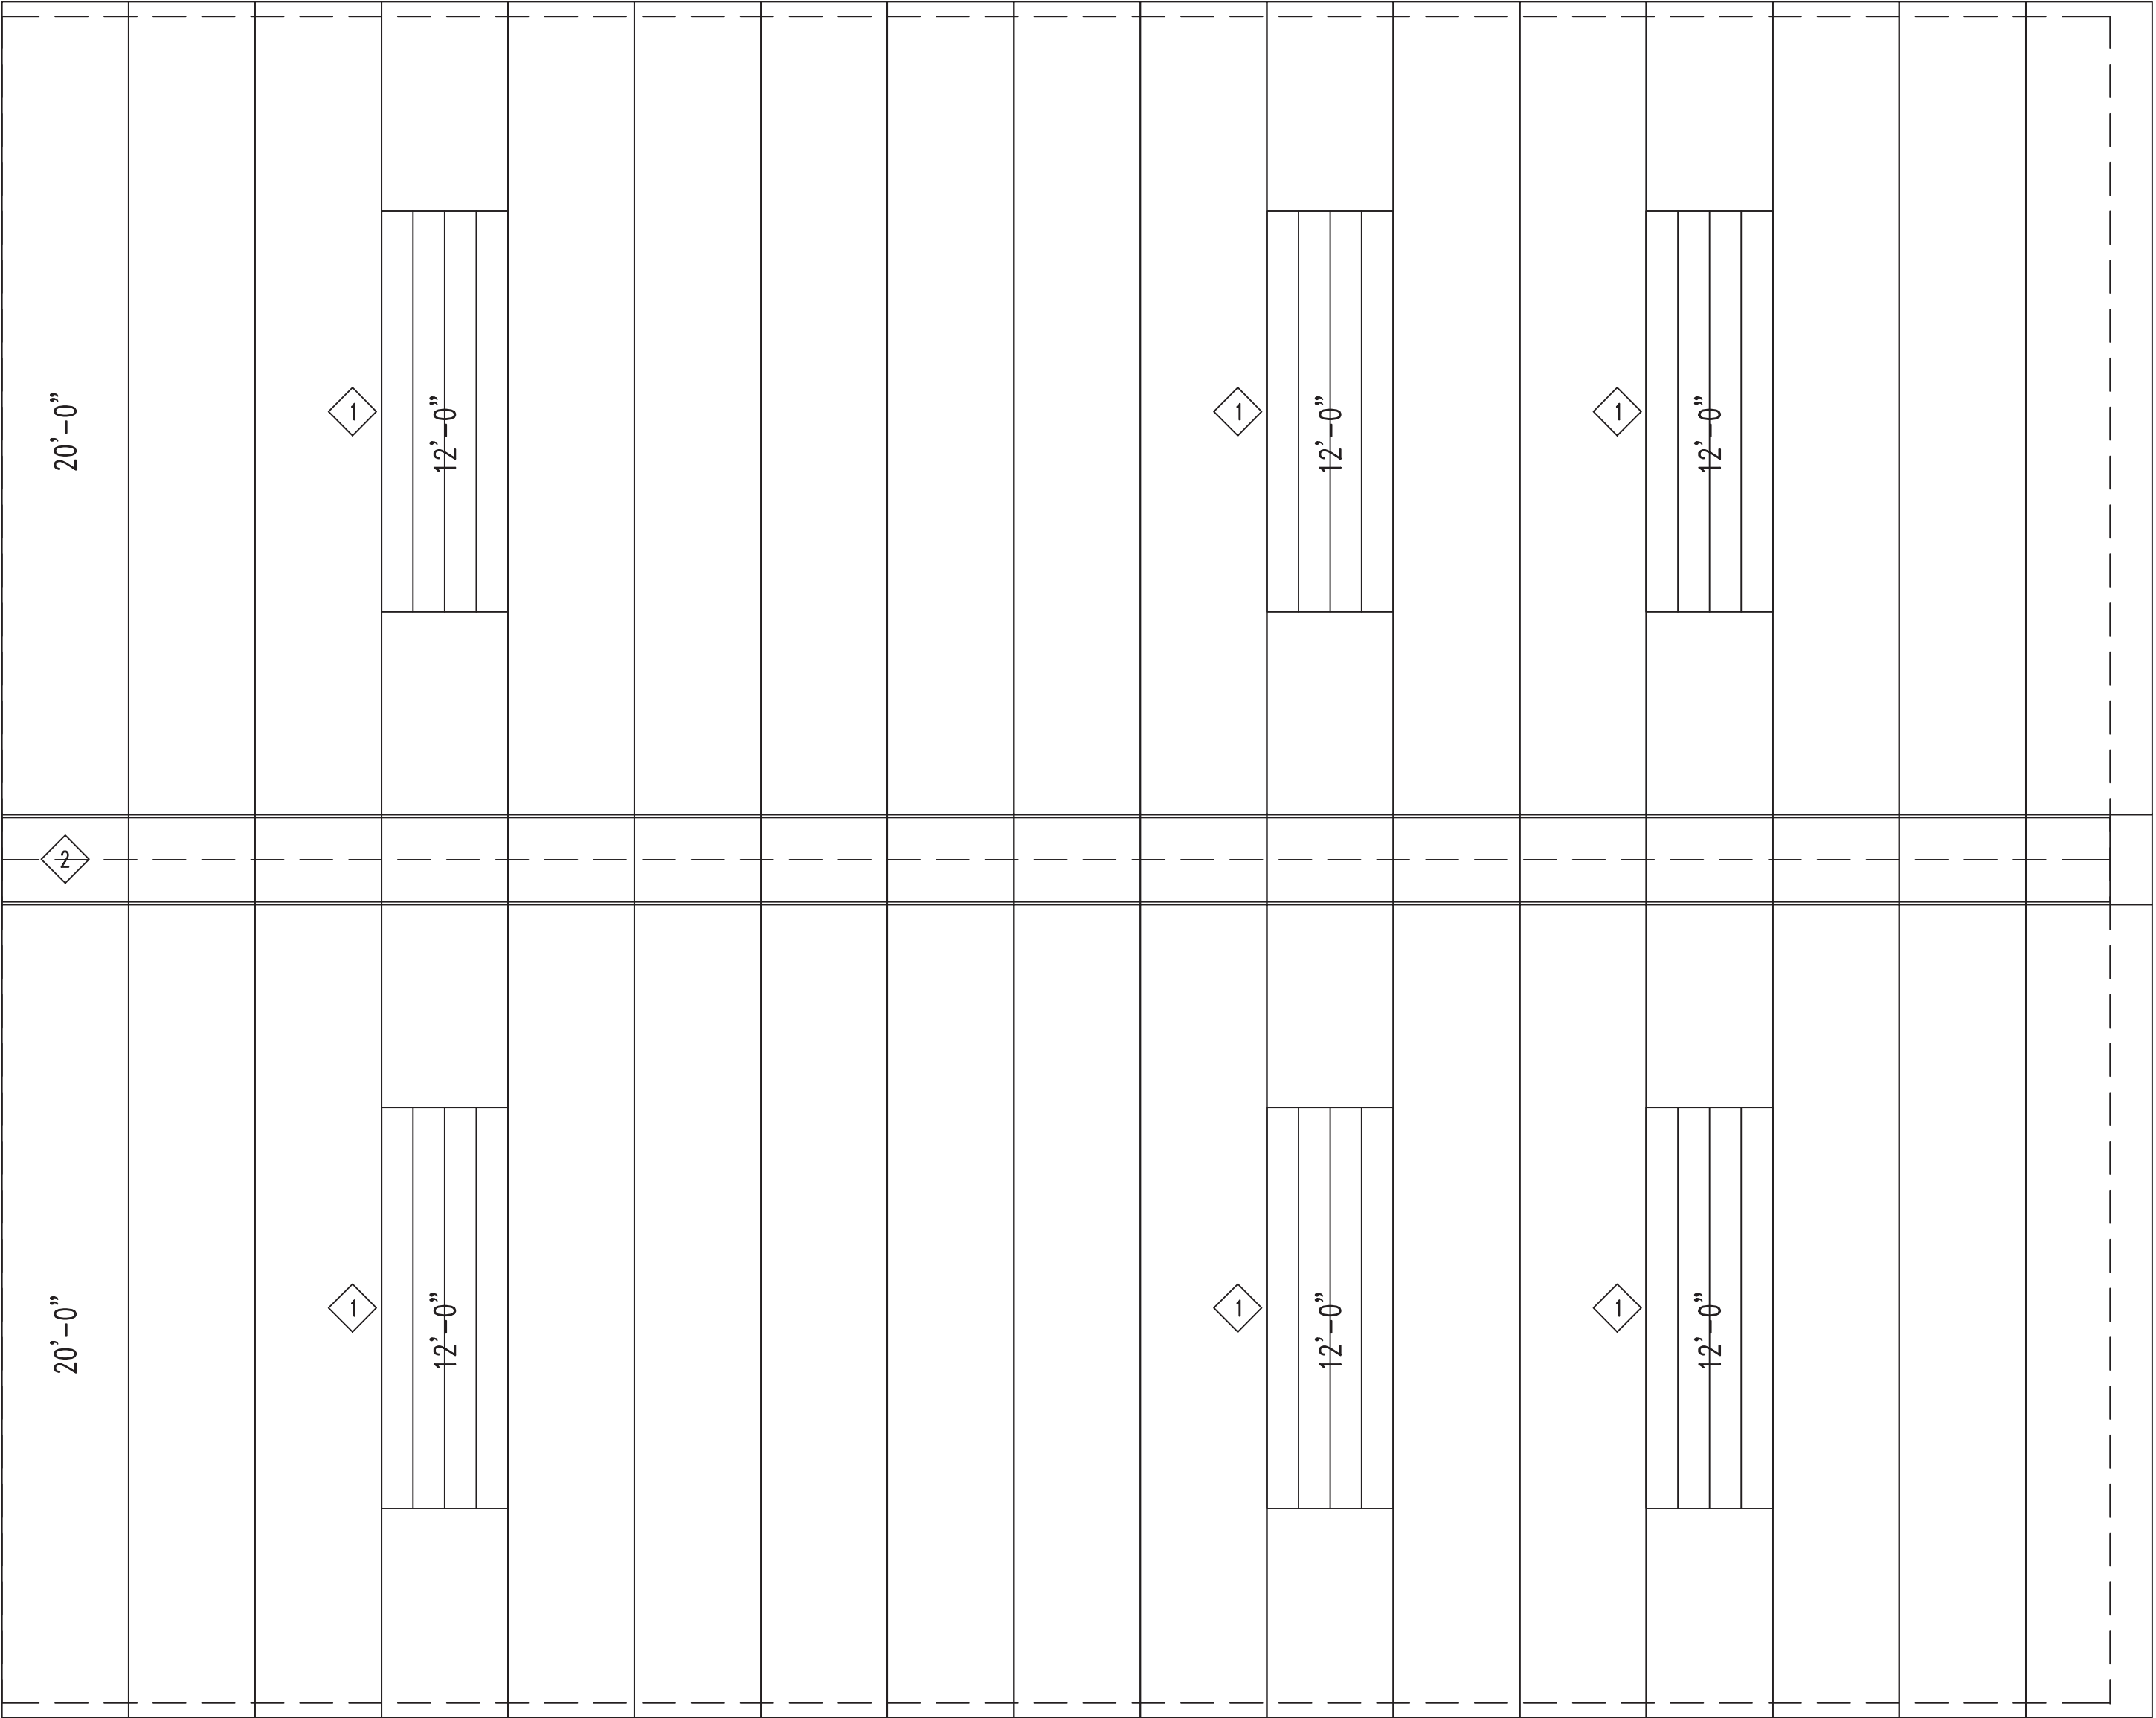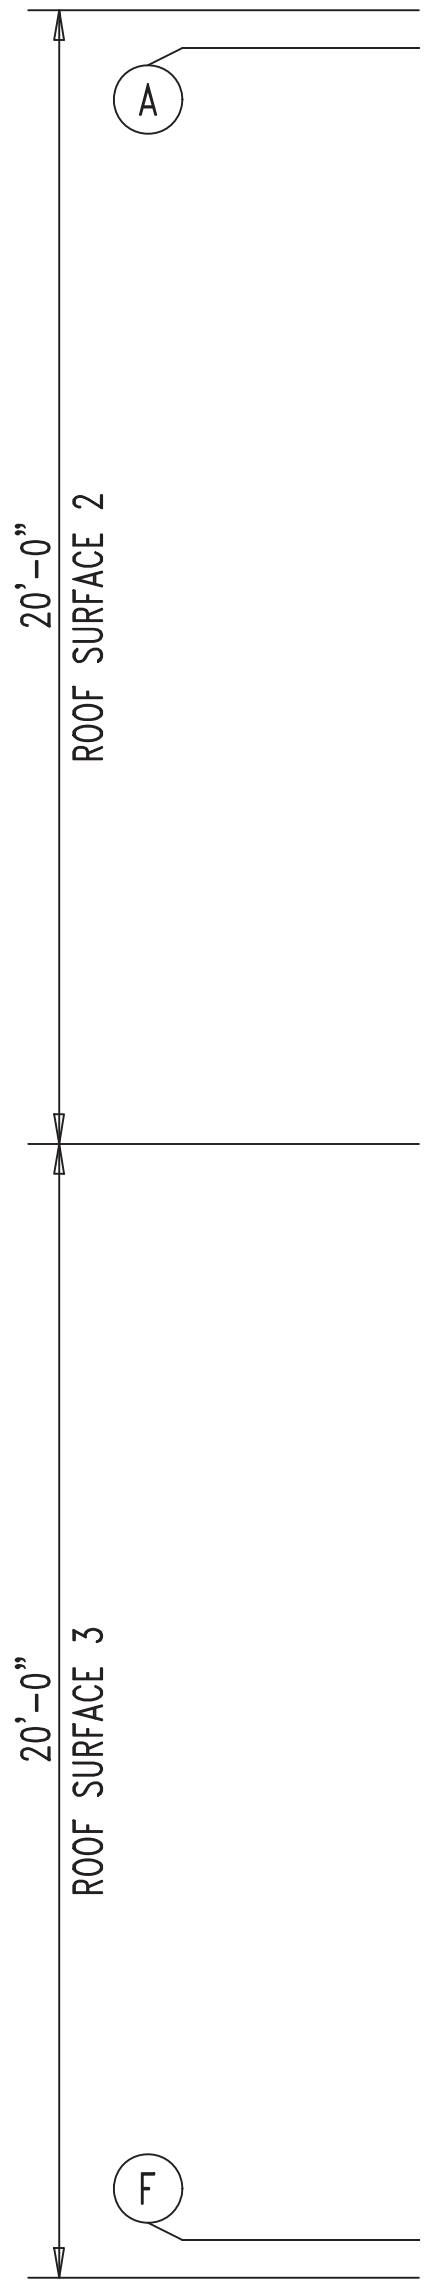


Panel Start 12'-0"


ROOF SHEETING PLAN
PANELS: 26 Ga. RL - Galvalume Plus 25-yr

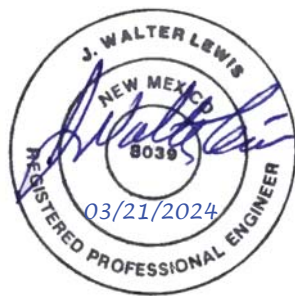


Eden Industries Inc DBA Bilt-Wel Buildin				
PROJECT	Bueno Foods	ROOF SHEETING		
ID	240112-4116-R1-SH1	DESIGN: SH	DRAFT: CSM	CHECK: KCO
PROJECT	2001 4th St SW	DATE: 3/12/24	SHEET	12 OF 15
ADDRESS	Albuquerque, NM. 87102			

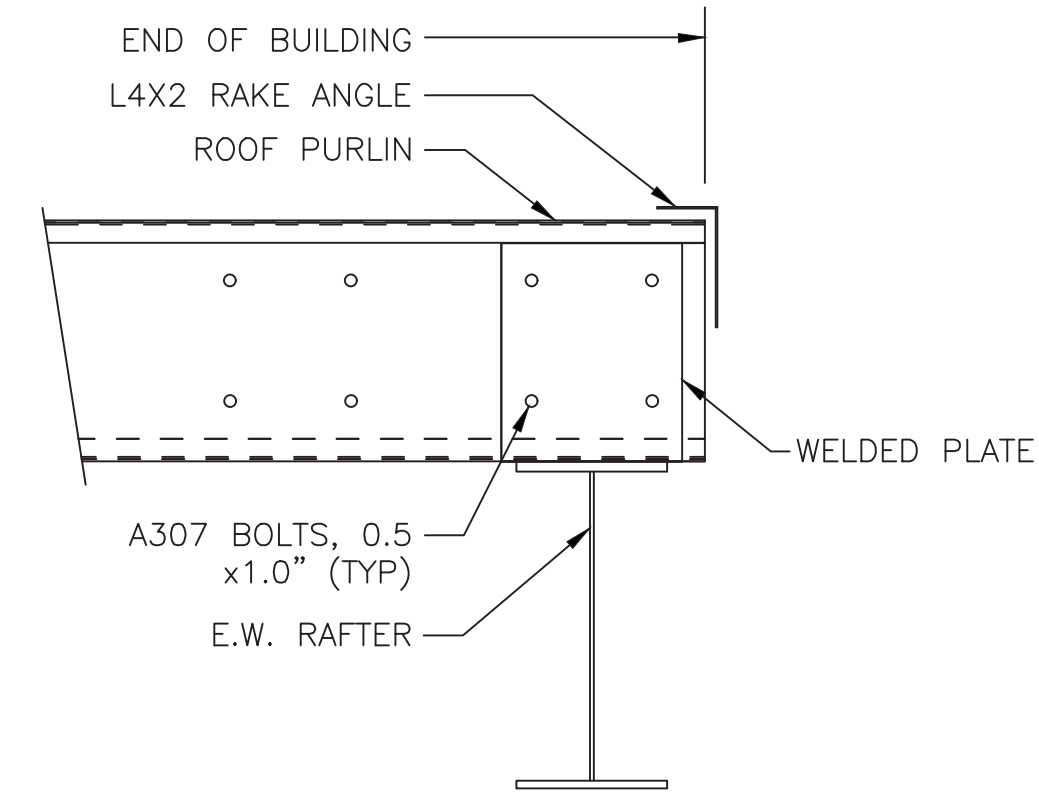


A7 SECTION THRU ENDWALL RAFTER

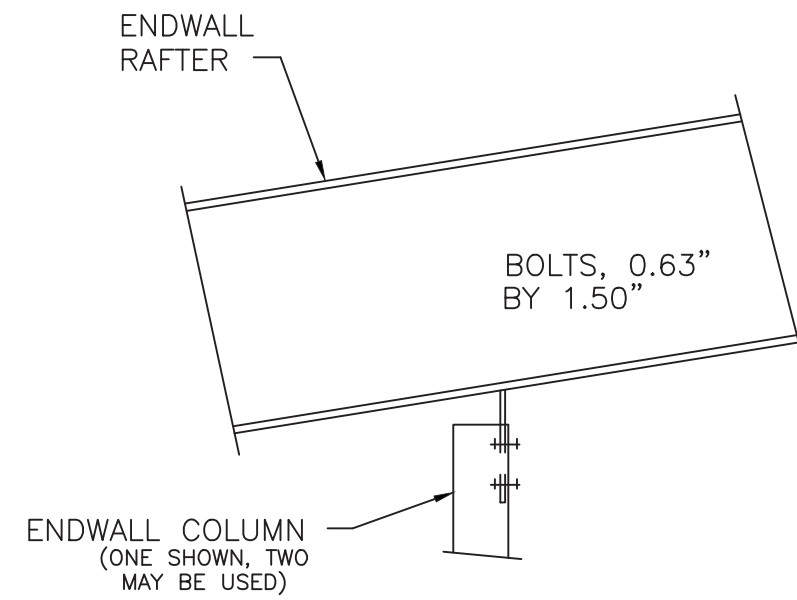


B4 ENDWALL RAFTER TO COLUMN

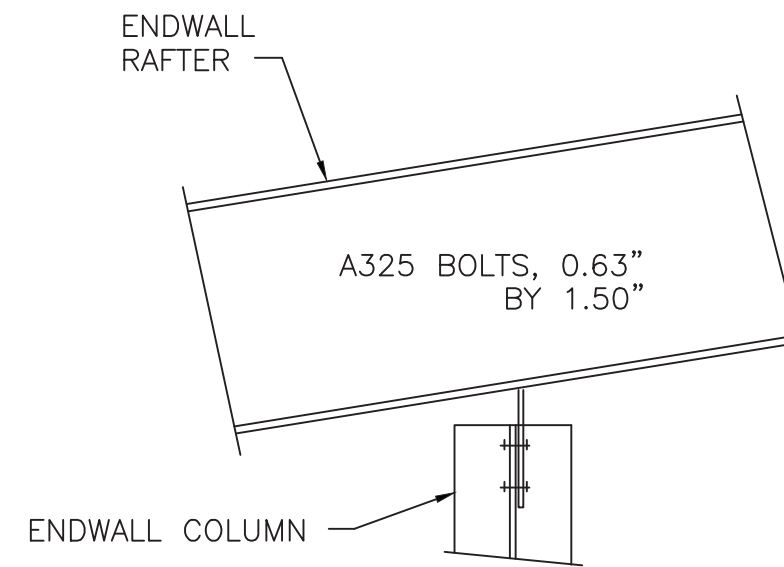


B6 ENDWALL RAFTER TO COLUMN

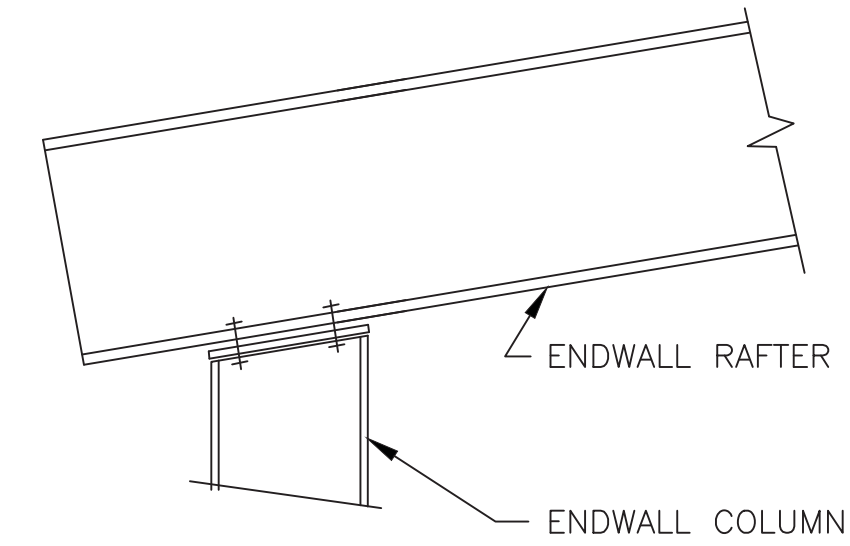


B16 CORNER COLUMN TO ENDWALL RAFTER

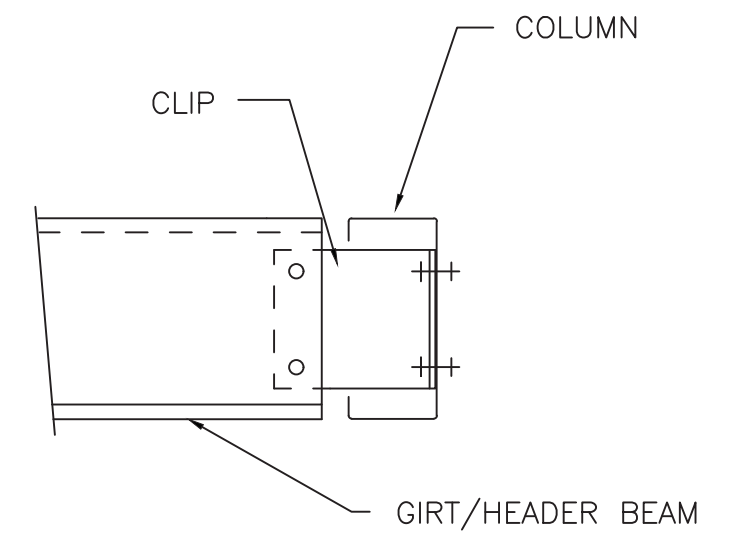


C34 GIRT/HEADER BEAM TO C COLUMN

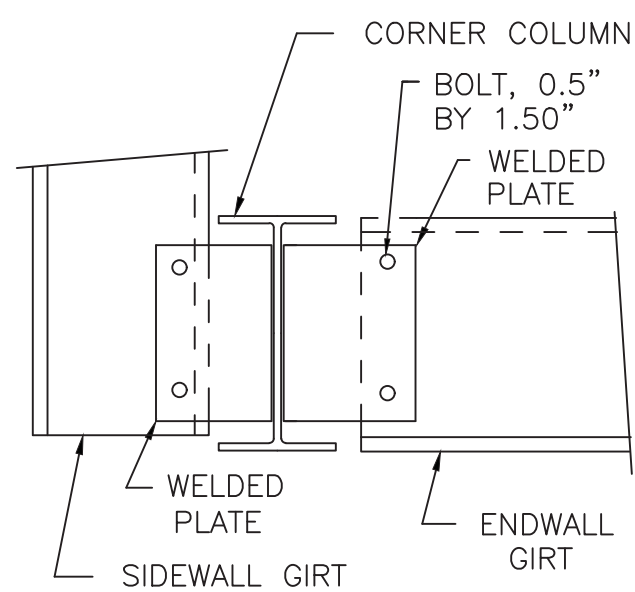


D6 CORNER COLUMN TO WALL GIRT

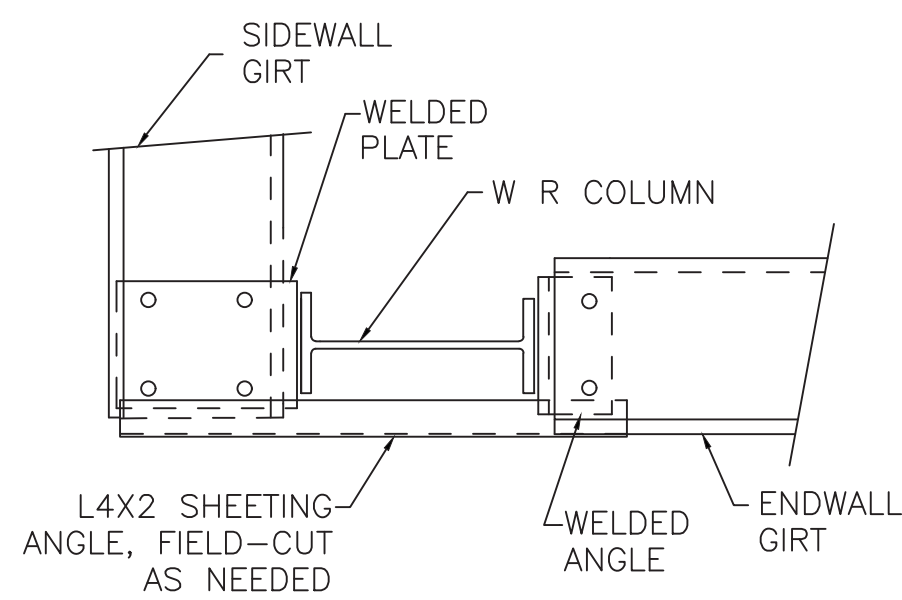


D17 CORNER COLUMN TO WALL GIRT

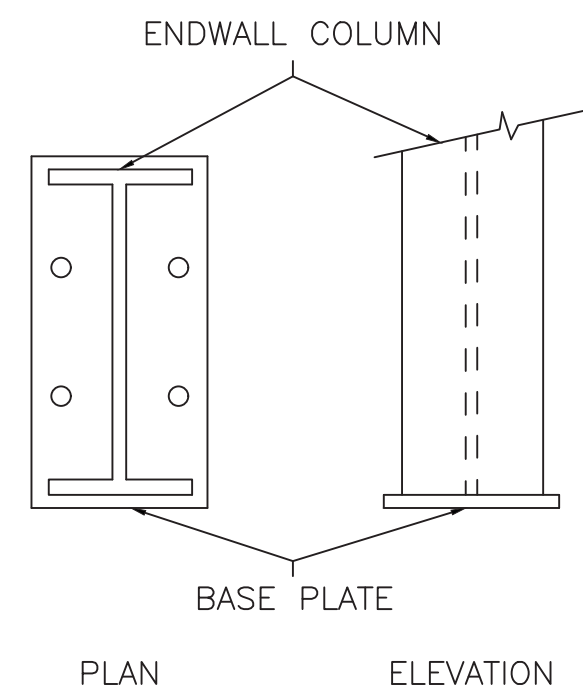


E3 BASE PLATE FOR ENDWALL COLUMN

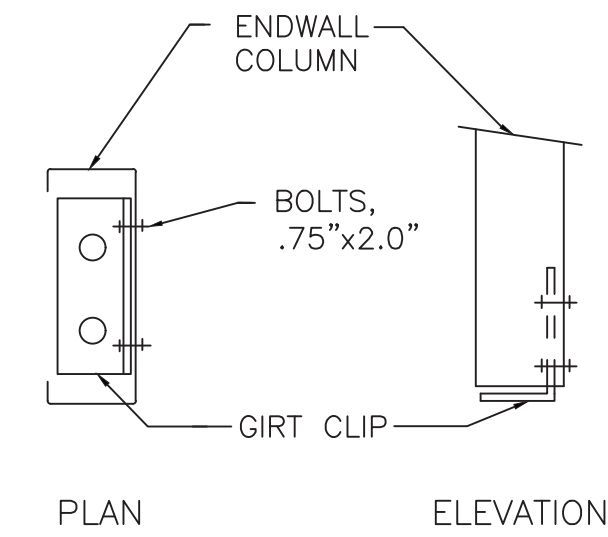


E6 BASE PLATE FOR ENDWALL COLUMN OR DOOR JAMB

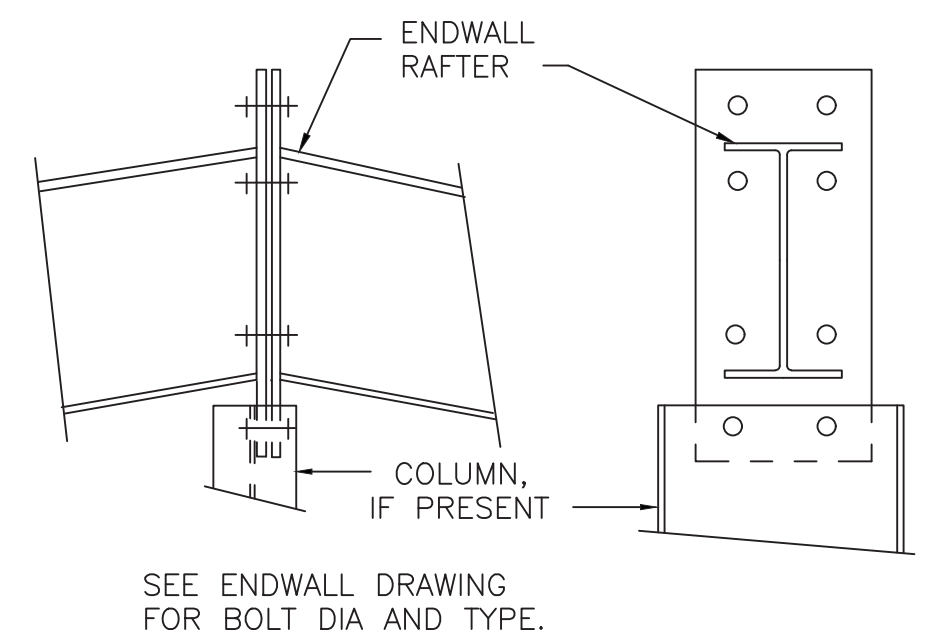


F12 RAFTER SPLICE AT SURFACE CHANGE

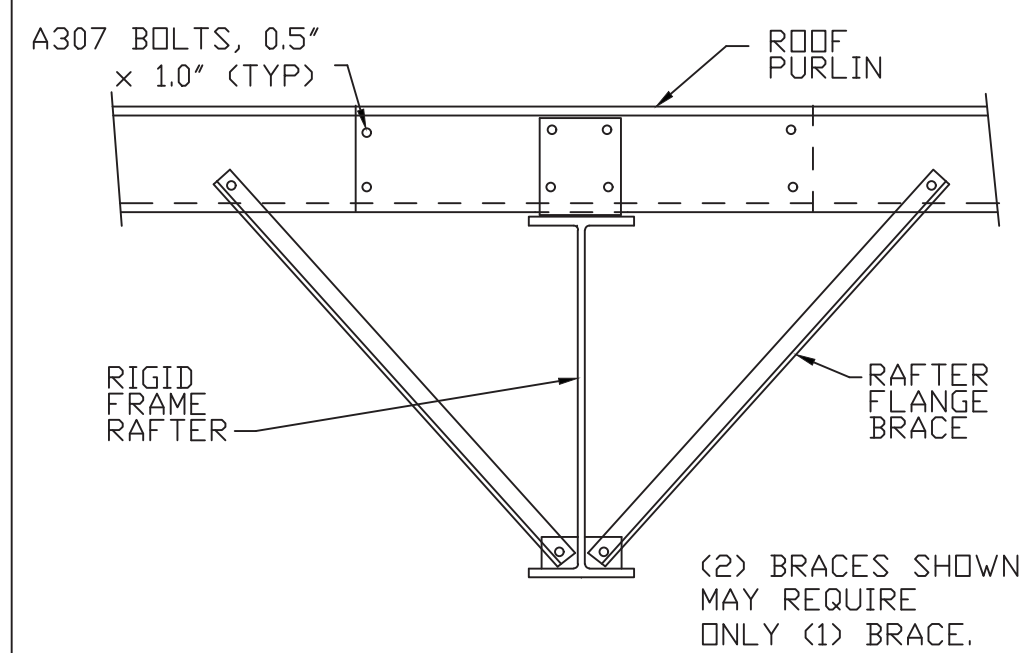


G2 ROOF PURLIN TO INTERIOR FRAME RAFTER

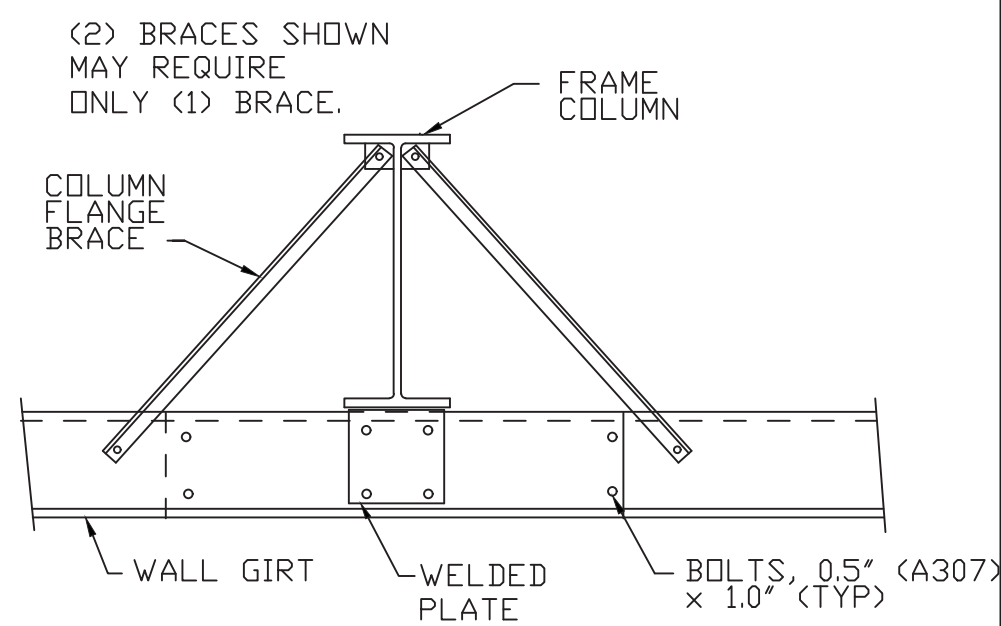


H2 WALL GIRT TO FRAME COLUMN

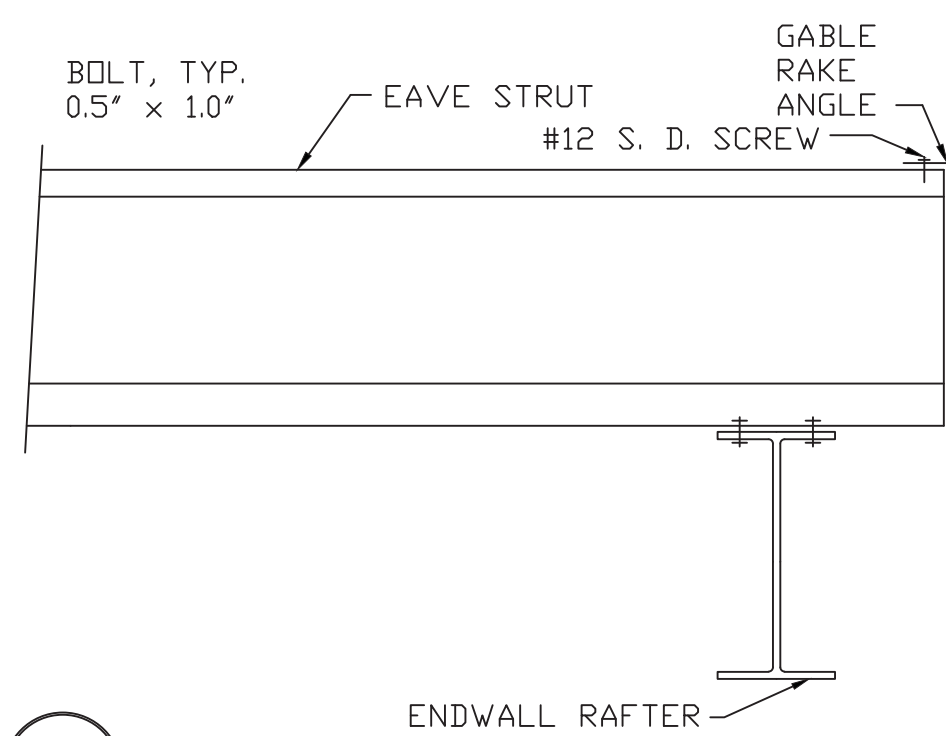


I8 EAVE STRUT TO ENDWALL RAFTER

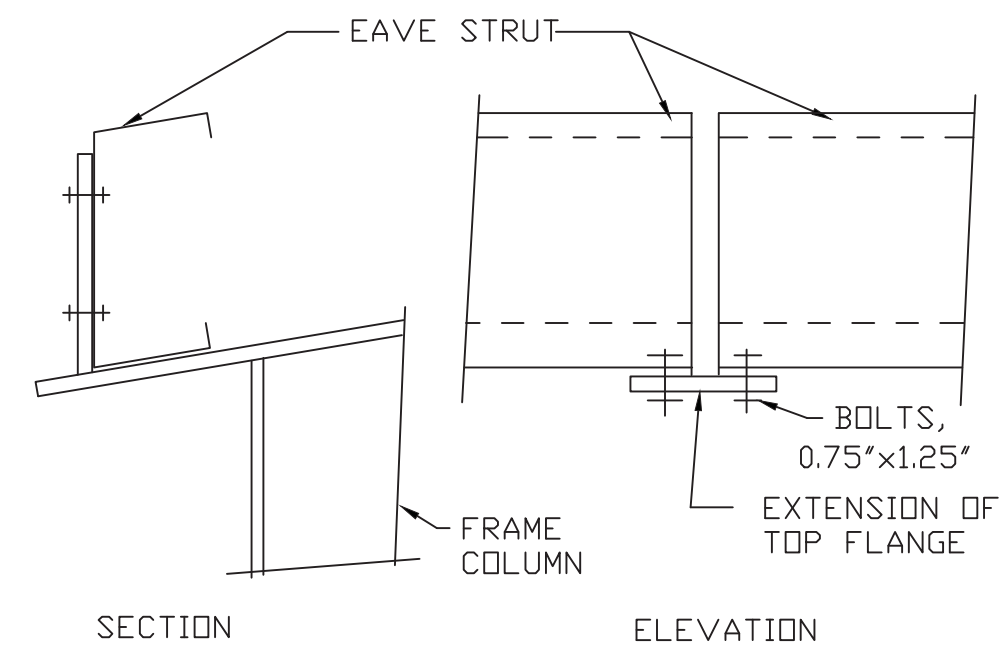

J2 EAVE STRUT TO RIGID FRAME

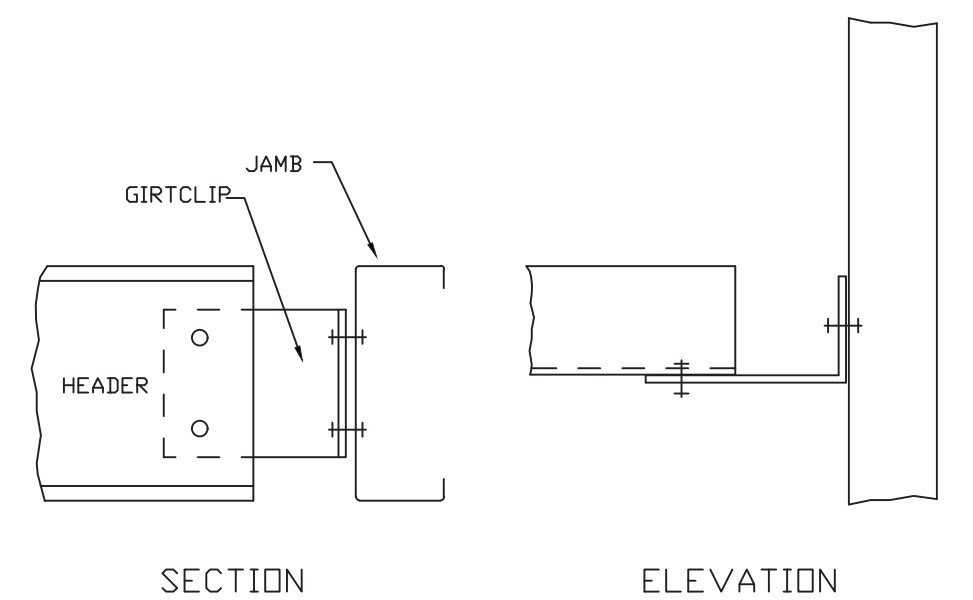


M1 HEADER TO C JAMB

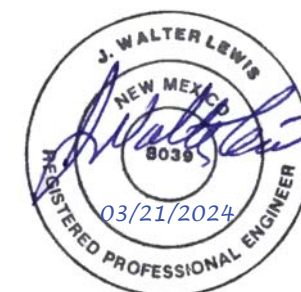


Eden Industries Inc DBA Bilt-Wel Buildings (16010)


PROJECT	Bueno Foods	STRUCTURAL DETAILS		
ID	240112-4116-R1-SH1	DESIGN: SH	DRAFT: CSM	CHECK: KCO
PROJECT ADDRESS	2001 4th St SW Albuquerque, NM. 87102	DATE: 3/12/24	SHEET	13 OF 15

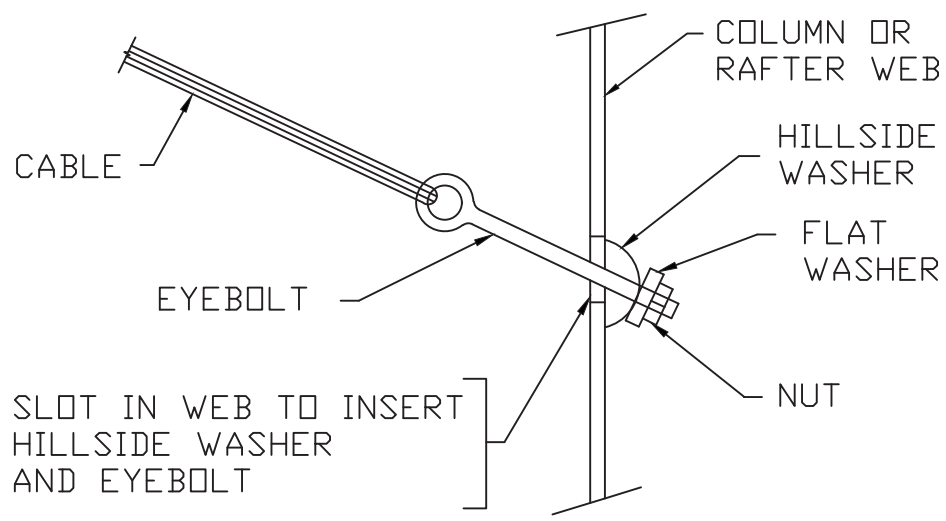


Q2 DIAGONAL CABLE, EYEBOLT END

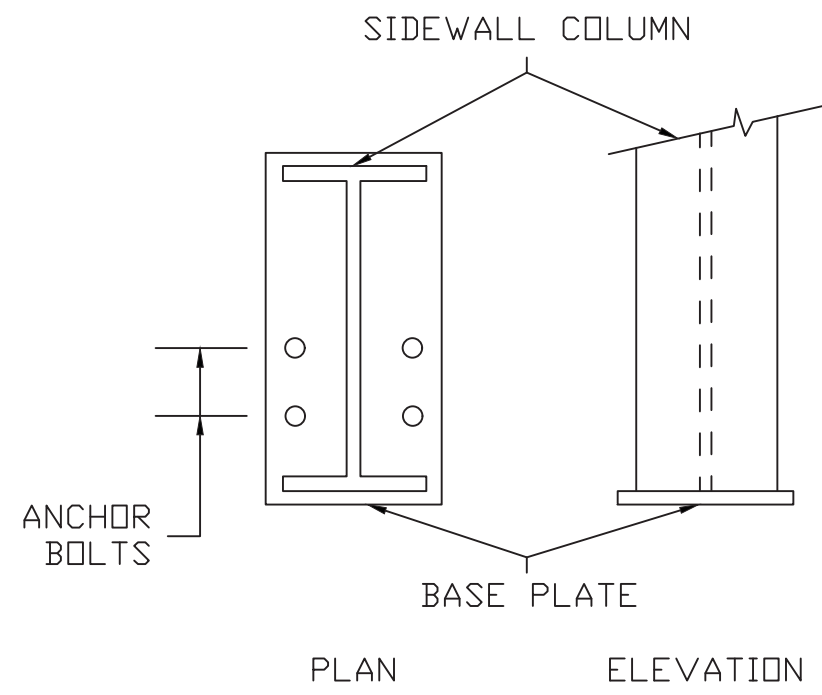


R2 ANCHOR BOLTS AT SIDEWALL COLUMN

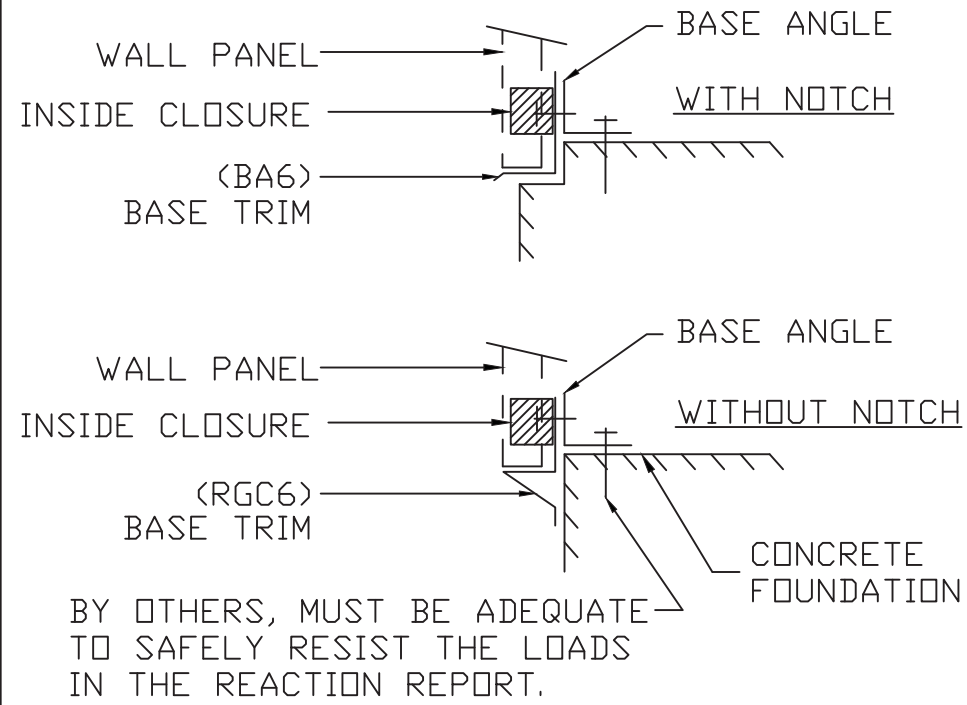


T1 SECTION THRU WALL PANEL AND CONCRETE FOUNDATION

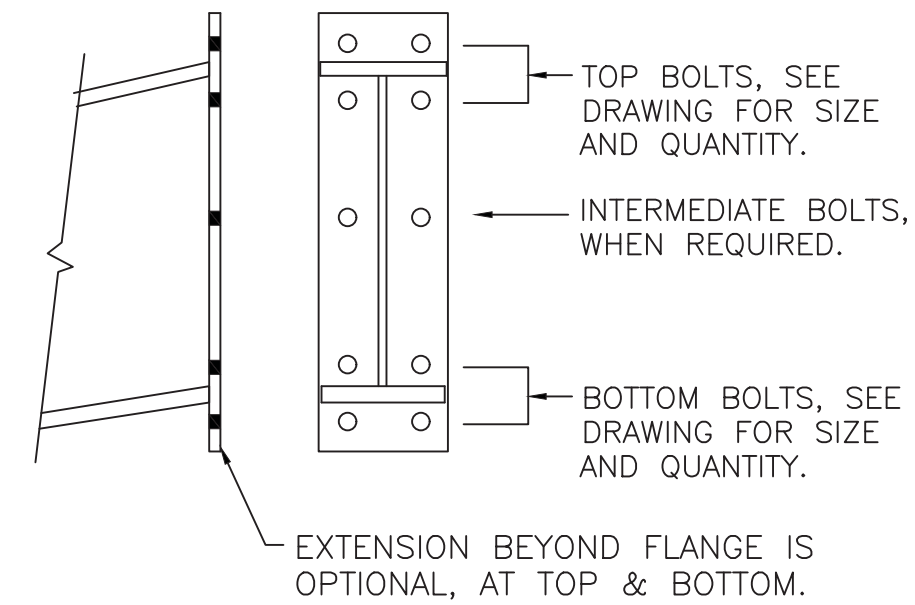


U2 BOLTED END PLATE CONNECTION AT BUILDING PEAK

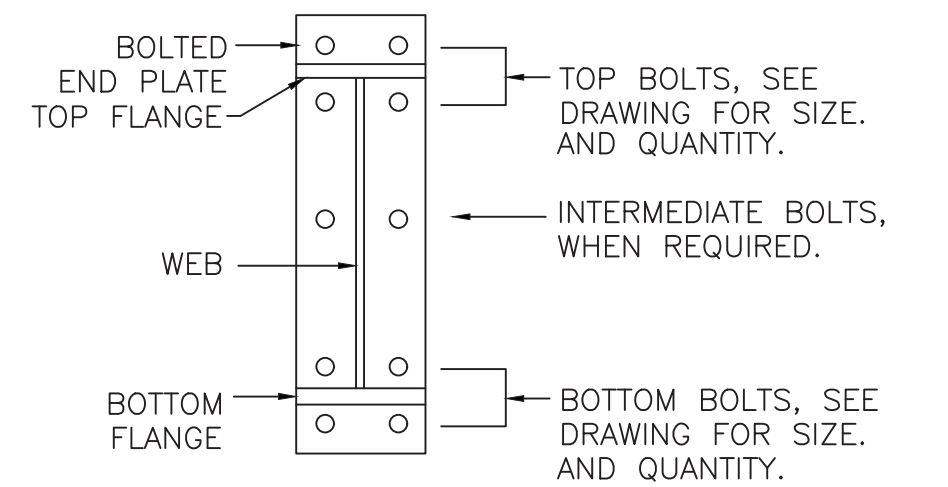


U3 BOLTS FOR RAFTER TO COLUMN CONNECTION

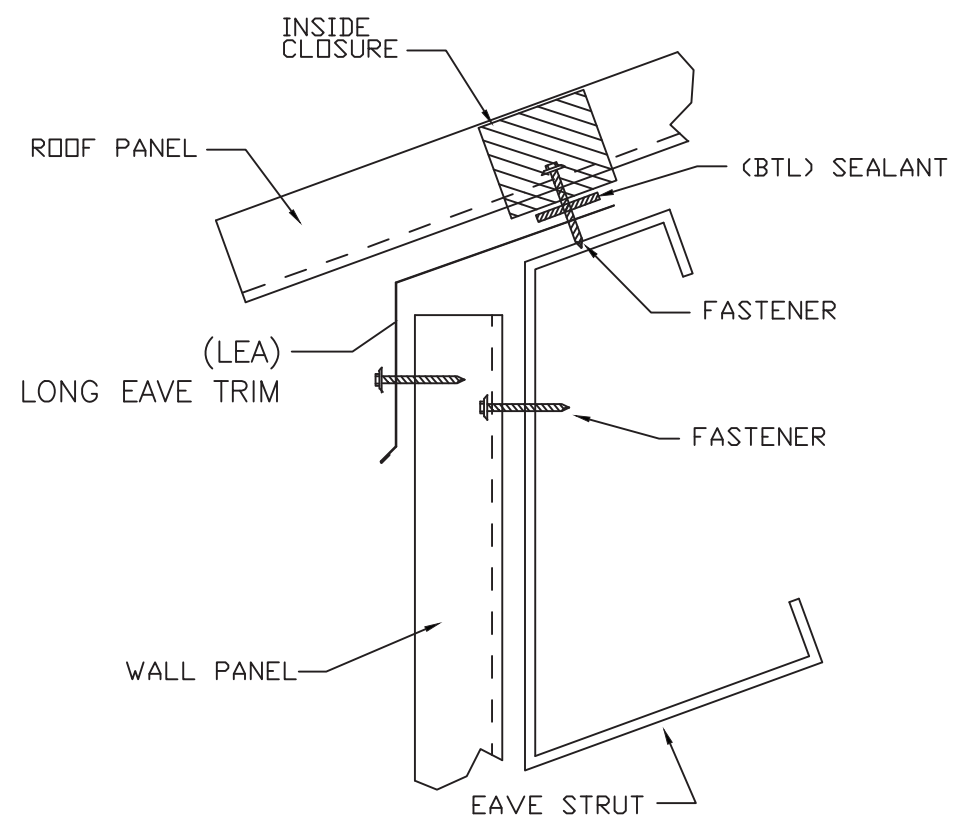


TRIM 1

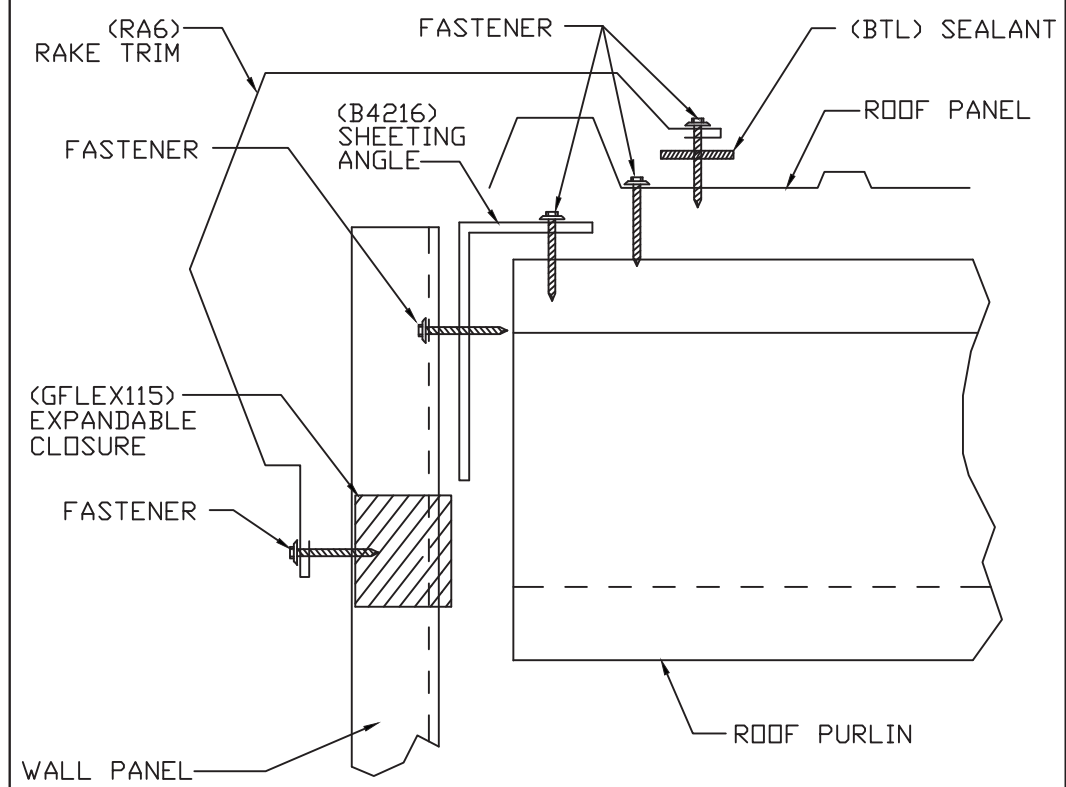


TRIM 18

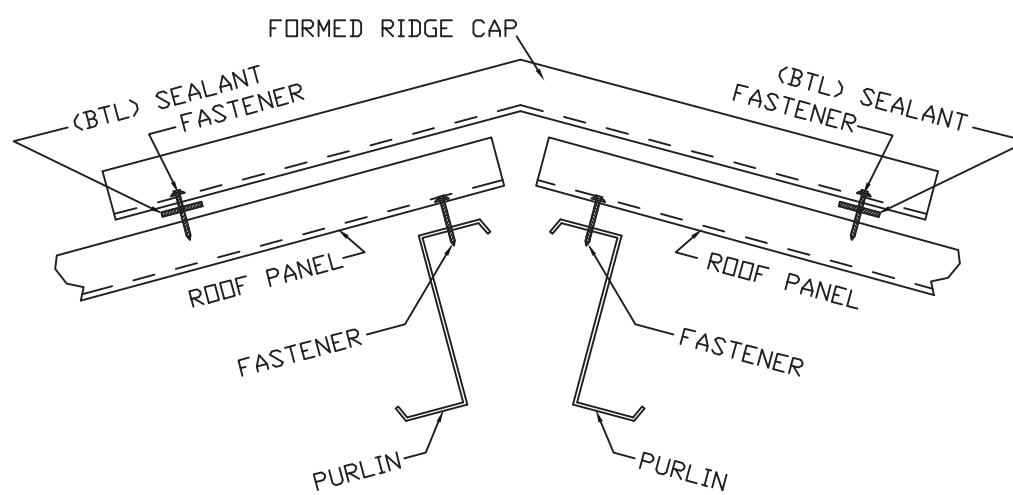


TRIM 23

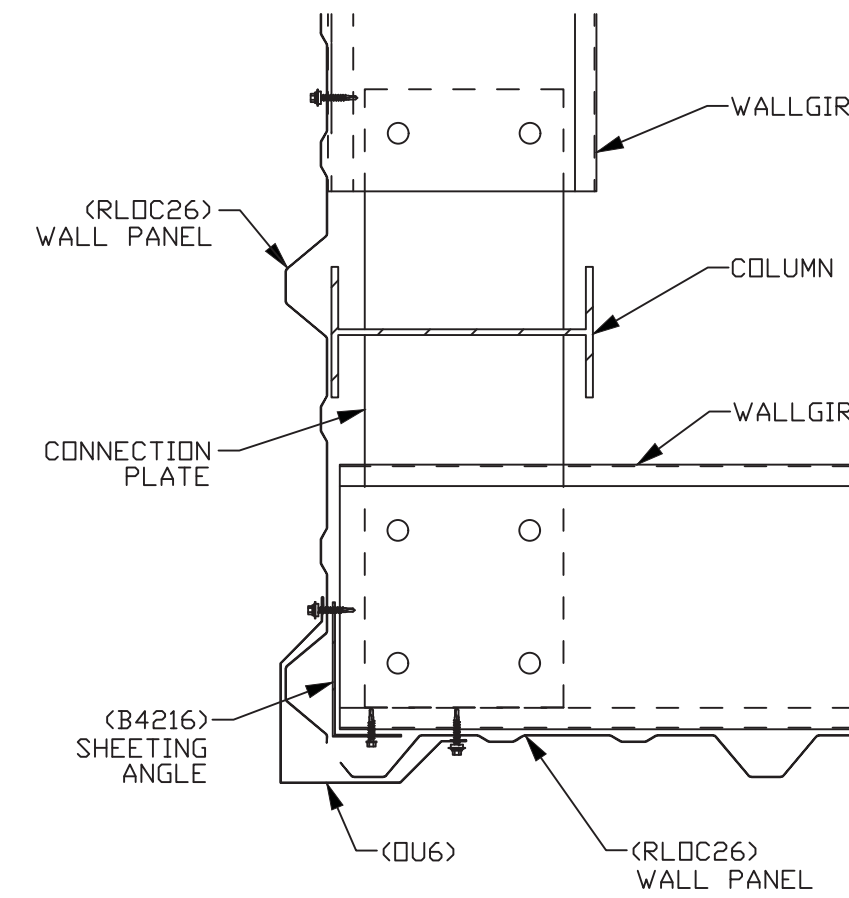


TRIM 26

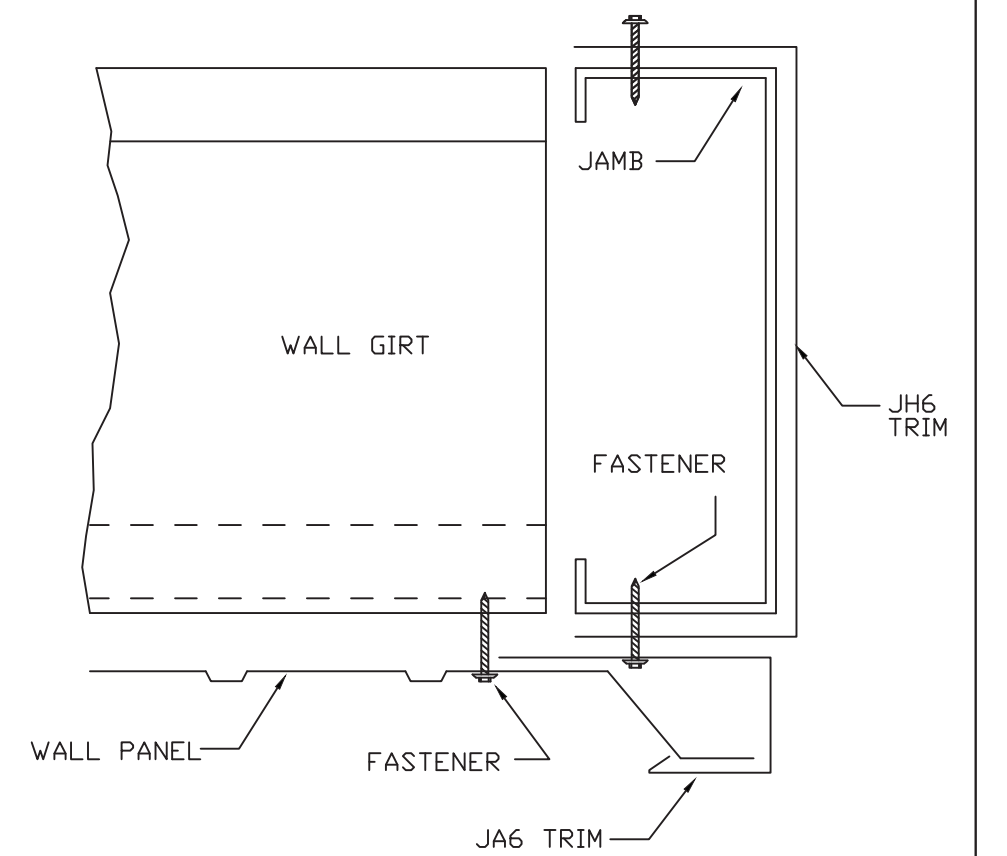


TRIM 31

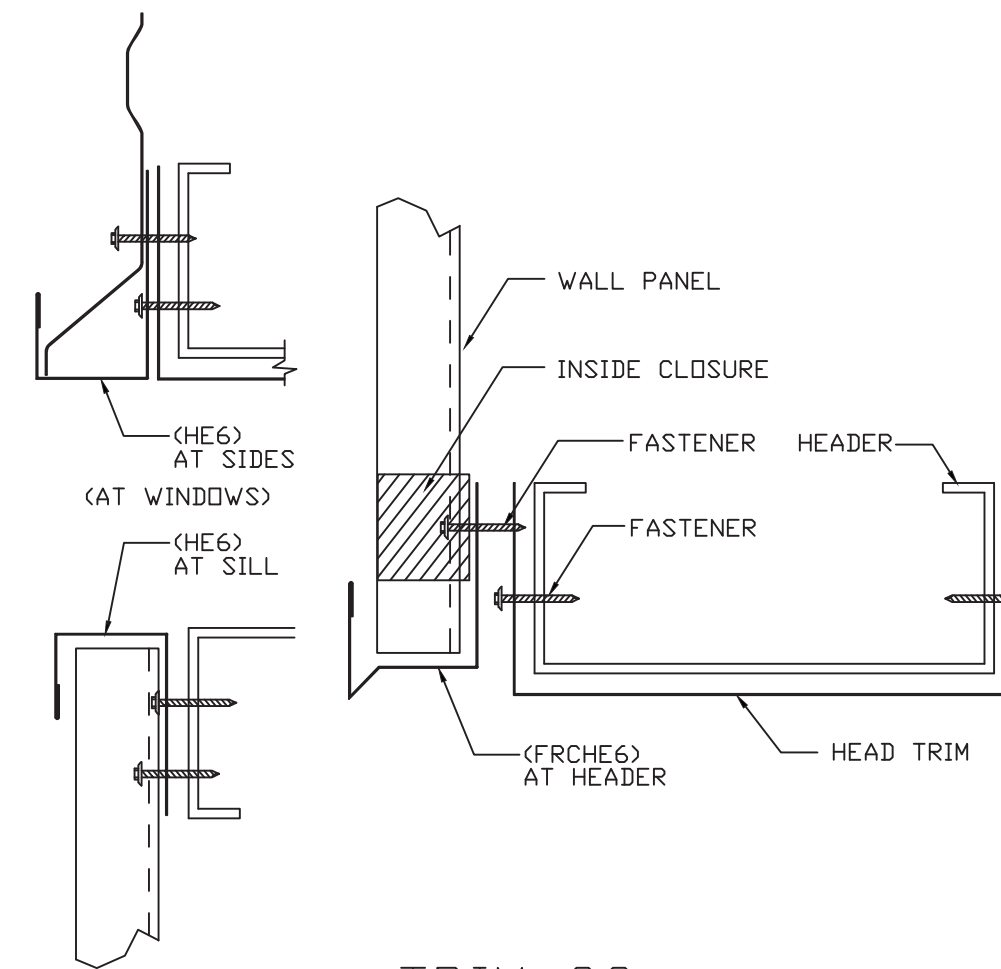

TRIM 33

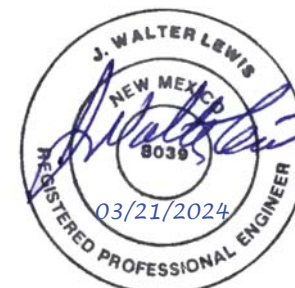

Eden Industries Inc DBA Bilt-Wel Buildings (16010)				
PROJECT	Bueno Foods	STRUCTURAL DETAILS		
ID	240112-4116-R1-SH1	DESIGN: SH	DRAFT: CSM	CHECK: KCO
PROJECT	2001 4th St SW	DATE: 3/12/24	SHEET	14 OF 15
ADDRESS	Albuquerque, NM. 87102			

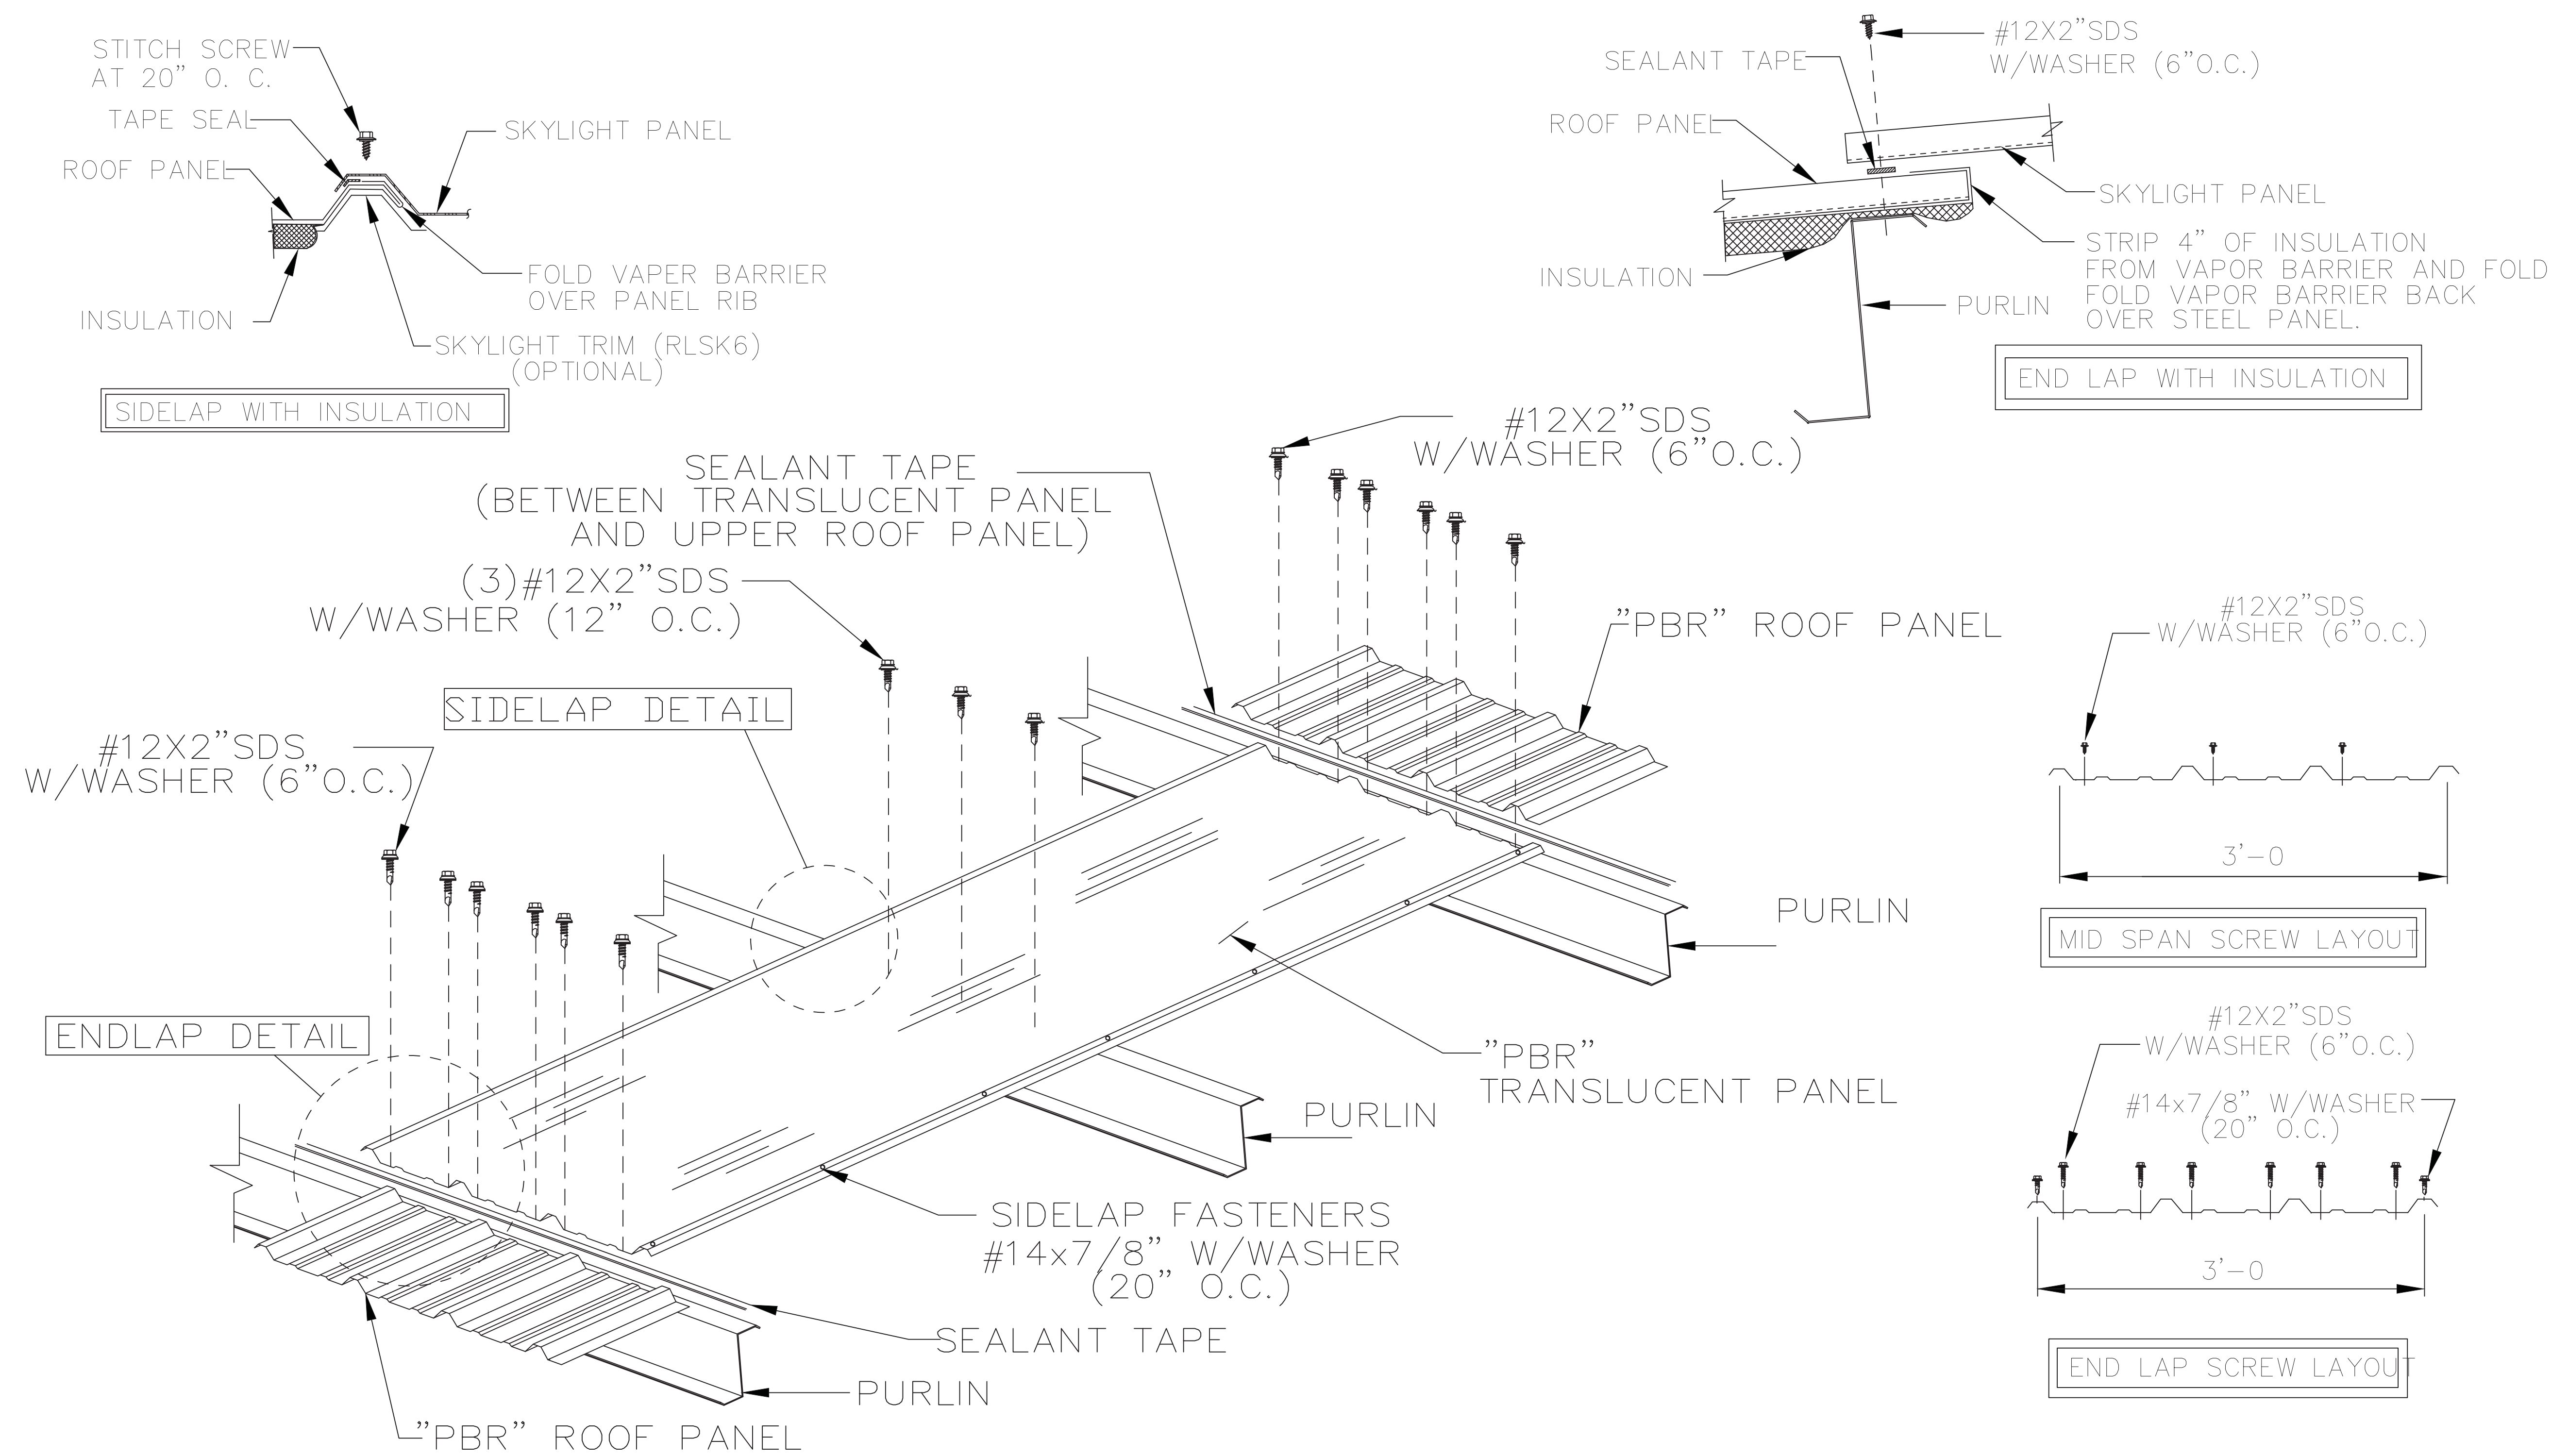

PRE-DRILL HOLES IN LIGHT PANELS



Eden Industries Inc DBA Bilt-Wel Buildin				
PROJECT	Bueno Foods	SKYLIGHT DETAILS		
ID	240112-4116-R1-SH1	DESIGN: SH	DRAFT: CSM	CHECK: KCO
PROJECT	2001 4th St SW	DATE: 3/12/24	SHEET	15 OF 15
ADDRESS	Albuquerque, NM. 87102			