



EAST ELEVATION




END VIEW

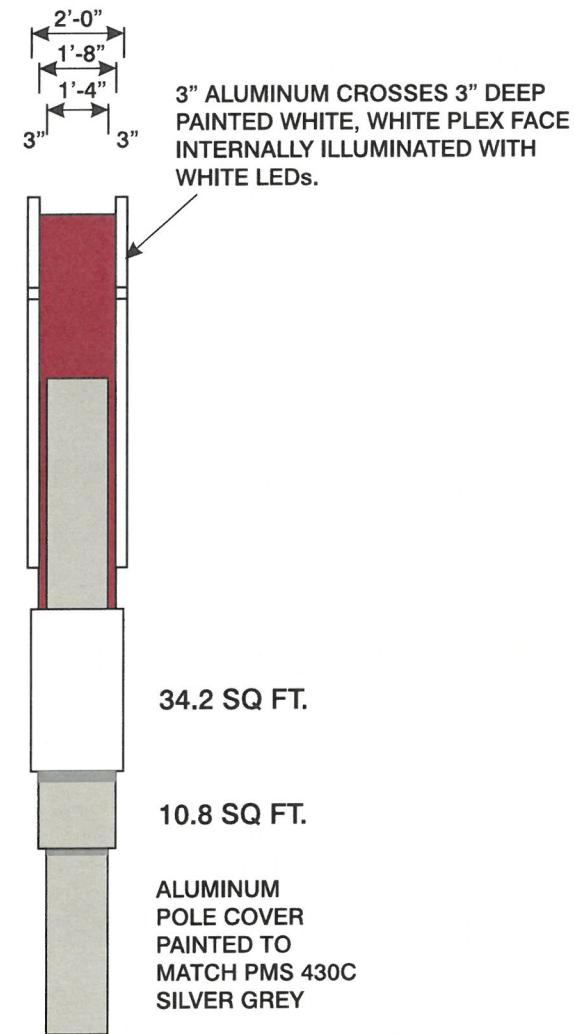

NIGHT VIEW

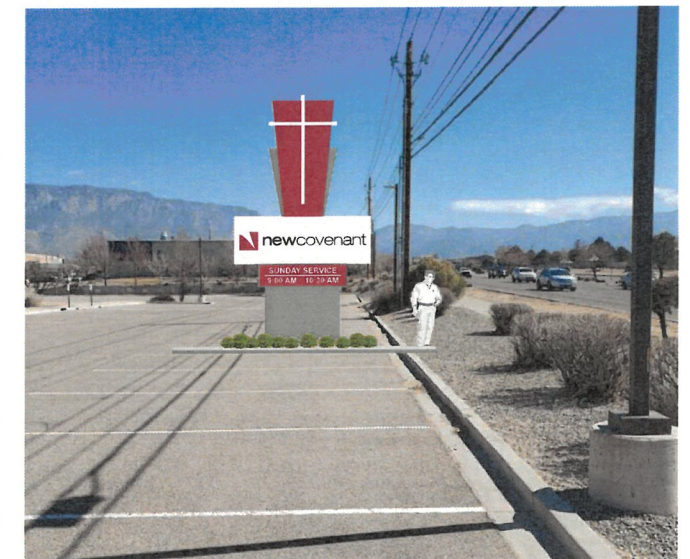

WEST ELEVATION

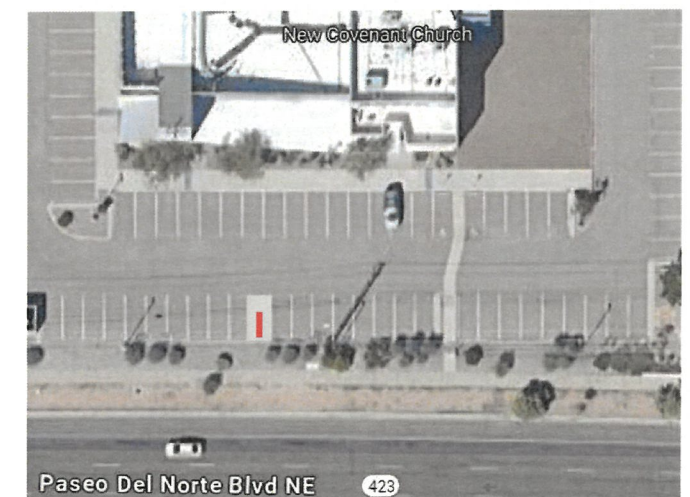

LOCATION

NEW DOUBLE FACE ILLUMINATED MONUMENT DISPLAY

TOTAL:
45.0 SQ. FT.

TOP CABINET:

- WHITE ALUMINUM CABINET WITH WHITE ALUMINUM FACES.
- ROUTED GRAPHICS BACKED WITH WHITE PLEX, LOGO : 3M 3630-49 BURGUNDY TRANSLUCENT VINYL.
- INTERNALLY ILLUMINATED WITH WHITE LEDs.

BOTTOM CABINET:

- ALUMINUM CABINET WITH 1" ALUMINUM RETAINER PAINTED TO MATCH PMS 430C SILVER GREY.
- WHITE LEXAN FACE OVERLAID WITH 3M 3630-49 BURGUNDY TRANSLUCENT VINYL, WHITE LETTERS WEEDED OUT.
- NON ILLUMINATED.



THIS DESIGN IS THE EXCLUSIVE PROPERTY OF EPNM, INC. AND CANNOT BE REPRODUCED EITHER IN WHOLE OR IN PART WITHOUT THEIR WRITTEN CONSENT.

PIPE SIZES(S) AND/OR SPLICES MAY CHANGE THE ARTIST CONCEPT DEPENDING ON ENGINEERING CALCULATIONS FOR FINAL INSTALLATION.

ACTUAL SIZE OF SIGN AND COPY FROM SCALED DRAWING MAY VARY 1"±
COLOR ON THIS PRESENTATION DOES NOT REPRESENT THE EXACT MATERIAL COLOR SPECIFIED. SEE CHART(S) FOR EXACT APPEARANCE OF COLORS SPECIFIED.

TITLE: NEW COVENANT CHURCH

SCALE: 1/4" = 1'-0"

SALES: TERRY TOPPINO

DESIGN BY: H. ANG

DRWG NO: 1023 - 988

CUSTOMER APPROVAL:

APPROVED FOR PRODUCTION:

REVISED	12/5/23	2/29/24		
	12/14/23	3/20/24		
	1/3/24	7/16/24		
	1/16/24	7/18/24		