


11/15/2023 8:06 AM

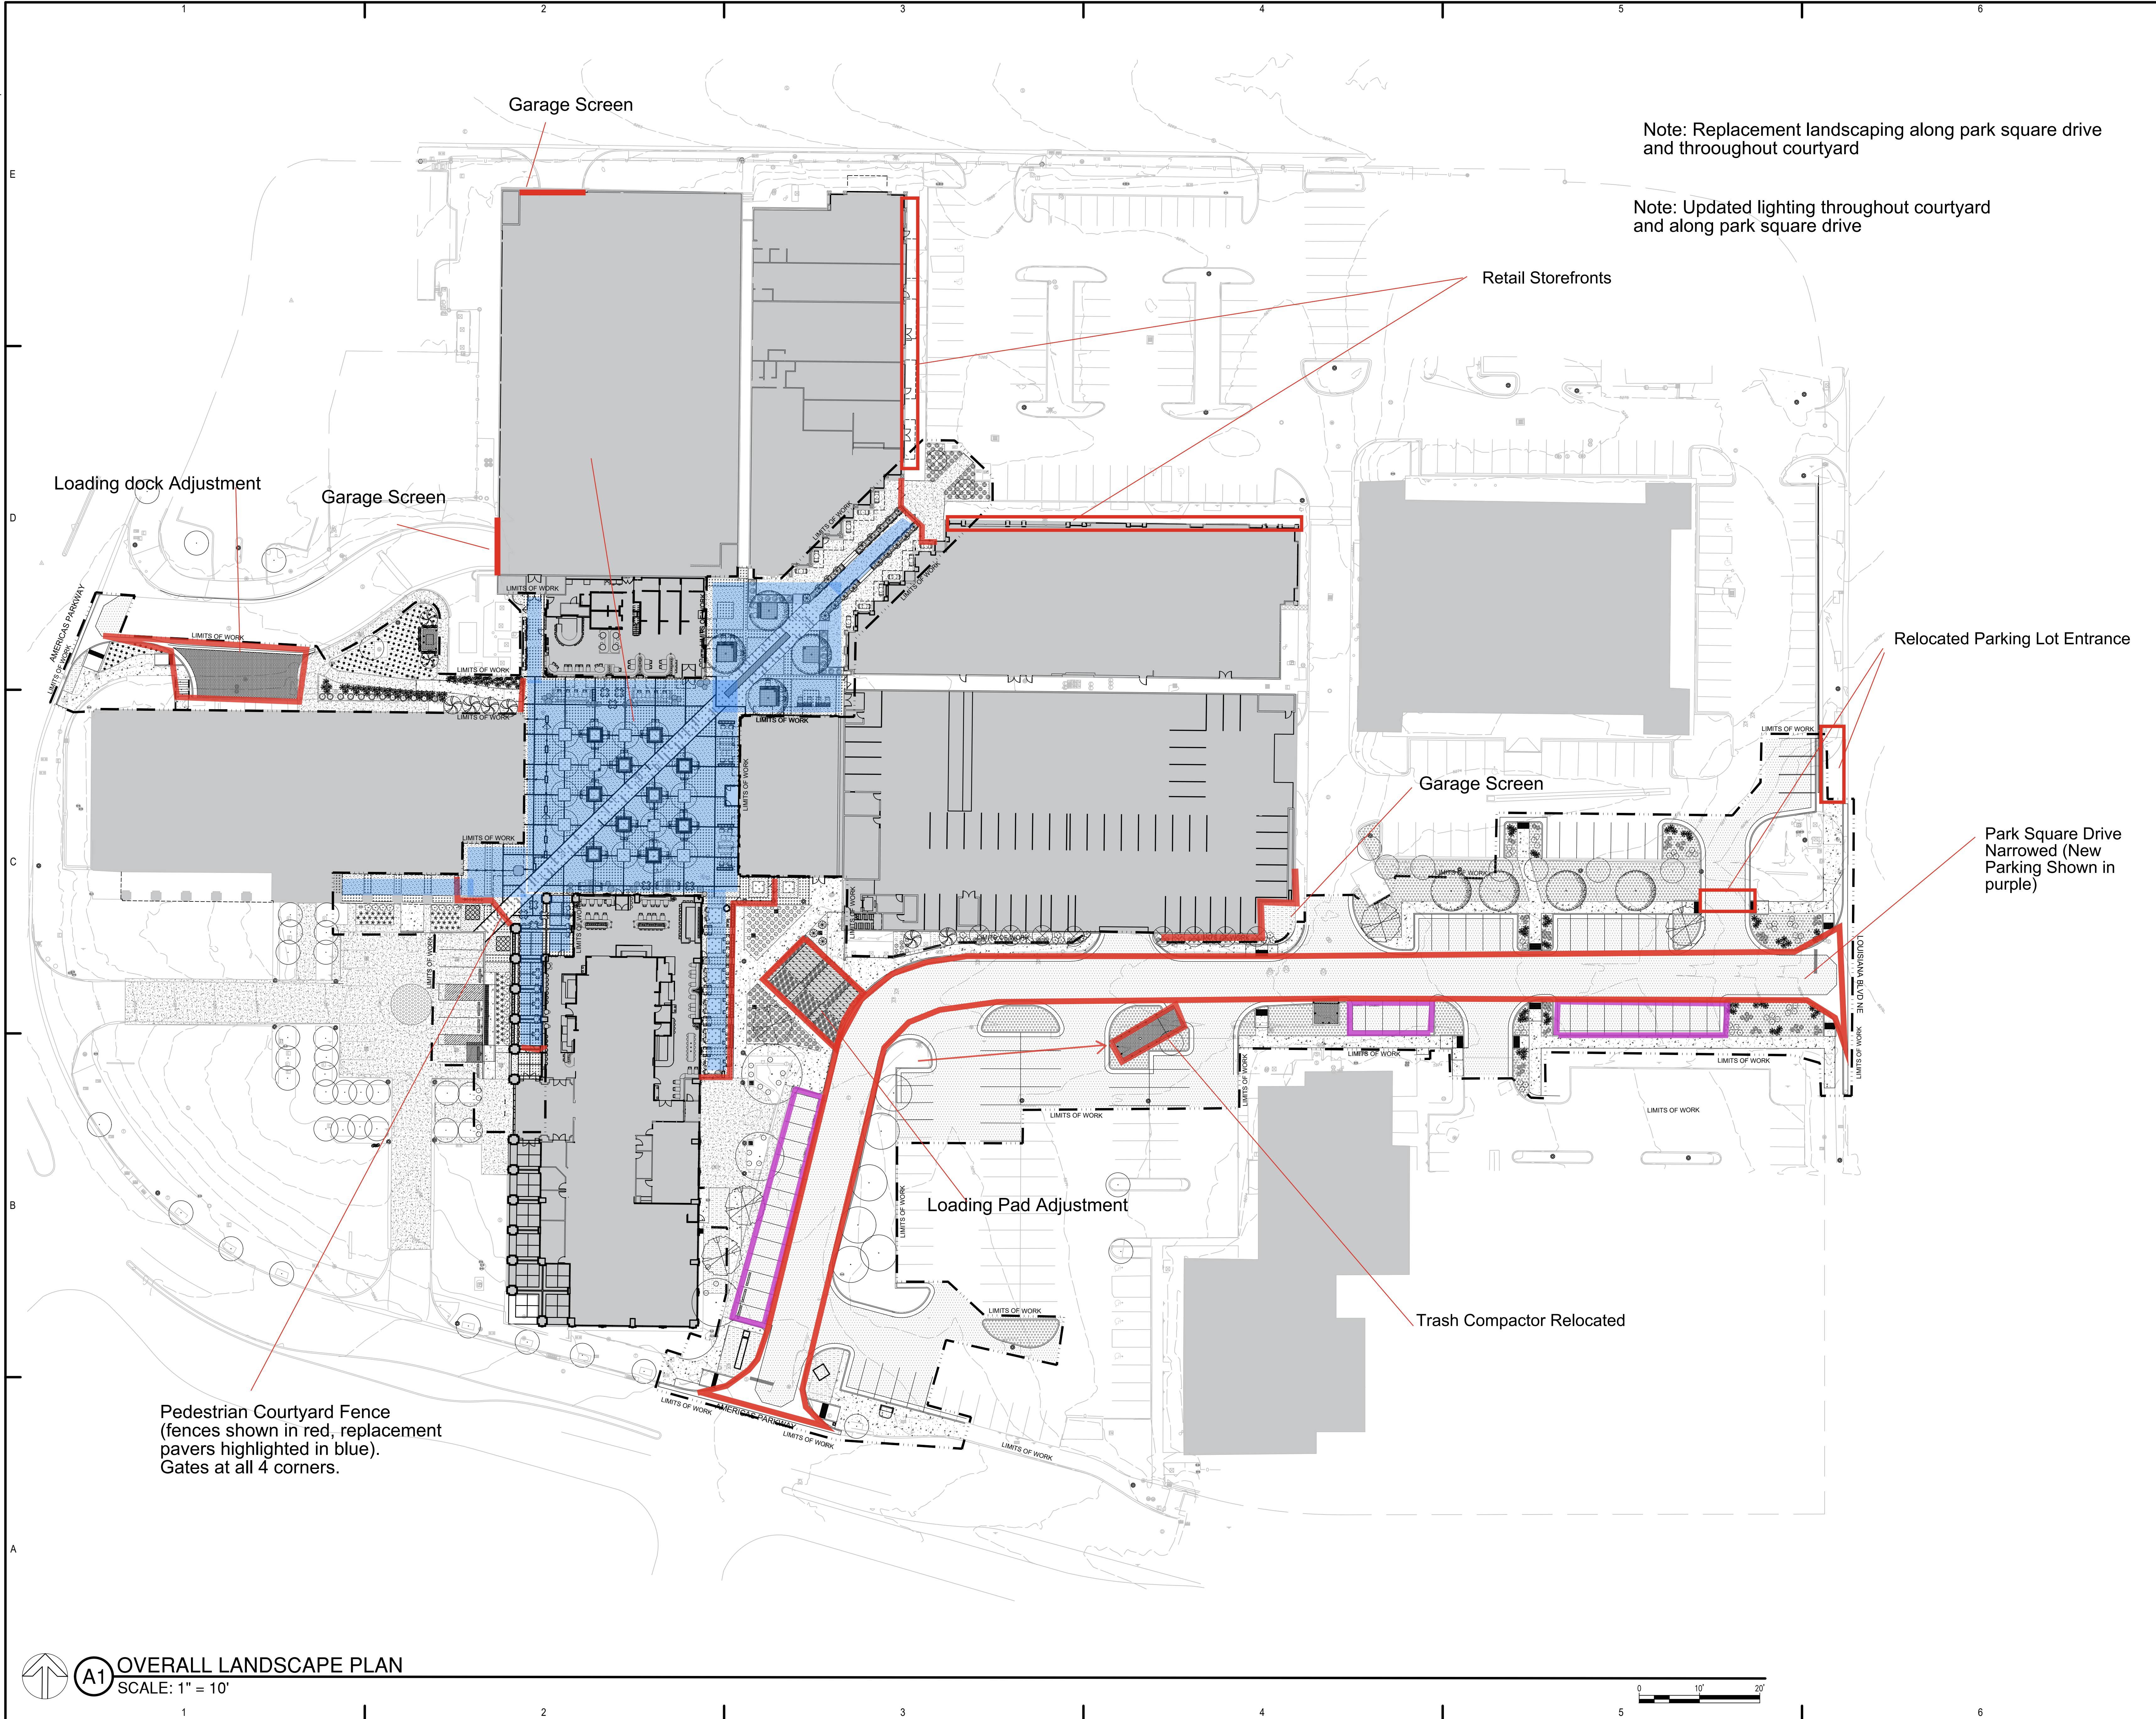

fbt|architects

6501 Americas Pkwy NE, Ste. 300
Albuquerque, NM 87110
P 505.883.5200 WEB: www.fbtarch.com

CONSULTANTS

LANDSCAPE ARCHITECT


Groundwork Studio
6501 Americas Pkwy NE, Ste. 350
Albuquerque, NM 87110
p_505.212.9126

CIVIL ENGINEER

NVS
6501 Americas Pkwy NE, Ste. 400
Albuquerque, NM 87110
p_505.830.8753

LIGHTING

AE Design
1900 Wazee Street #205
Denver, CO 80202
p_303.296.3034

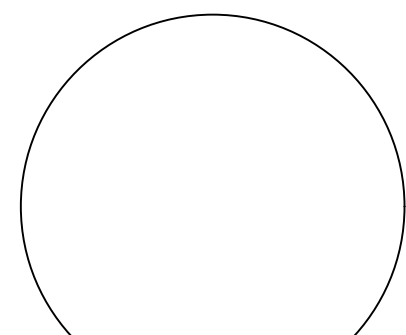

LANDSCAPE ARCHITECT

Park Square Plaza
Renovation

6565 AMERICAS PKWY
ALBUQUERQUE, NM 87110

NOVEMBER 2023

| MARK | DATE | DESCRIPTION |
|------|------|-------------|
|------|------|-------------|

| | |
|-------------|-------------------|
| ISSUE: | FOR PRICING |
| DATE: | NOVEMBER 10, 2023 |
| PROJECT NO: | |
| DRAWN BY: | TW/WM |
| CHECKED BY: | WM |

SHEET TITLE

OVERALL LANDSCAPE
PLAN

L-100

Park Square Plaza Renovation