

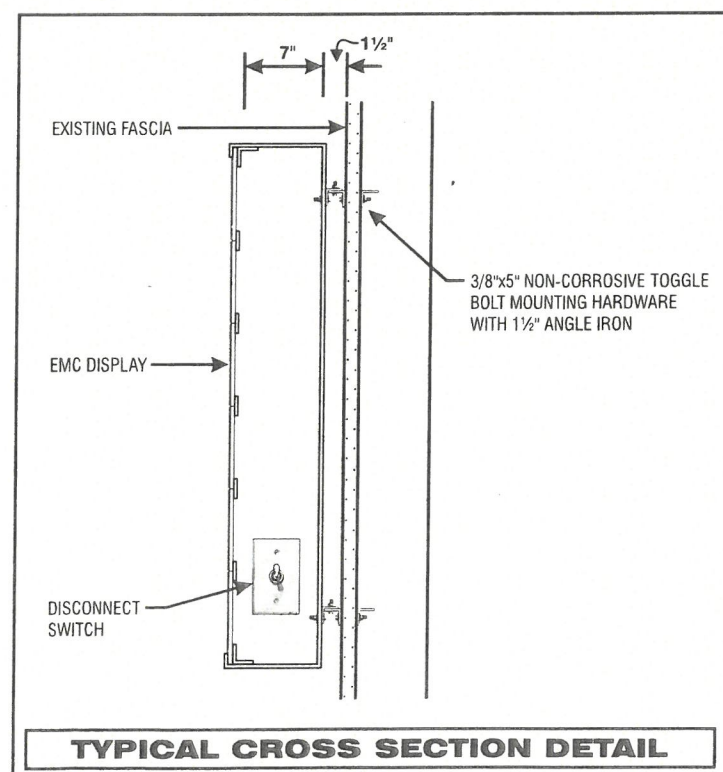


Permit

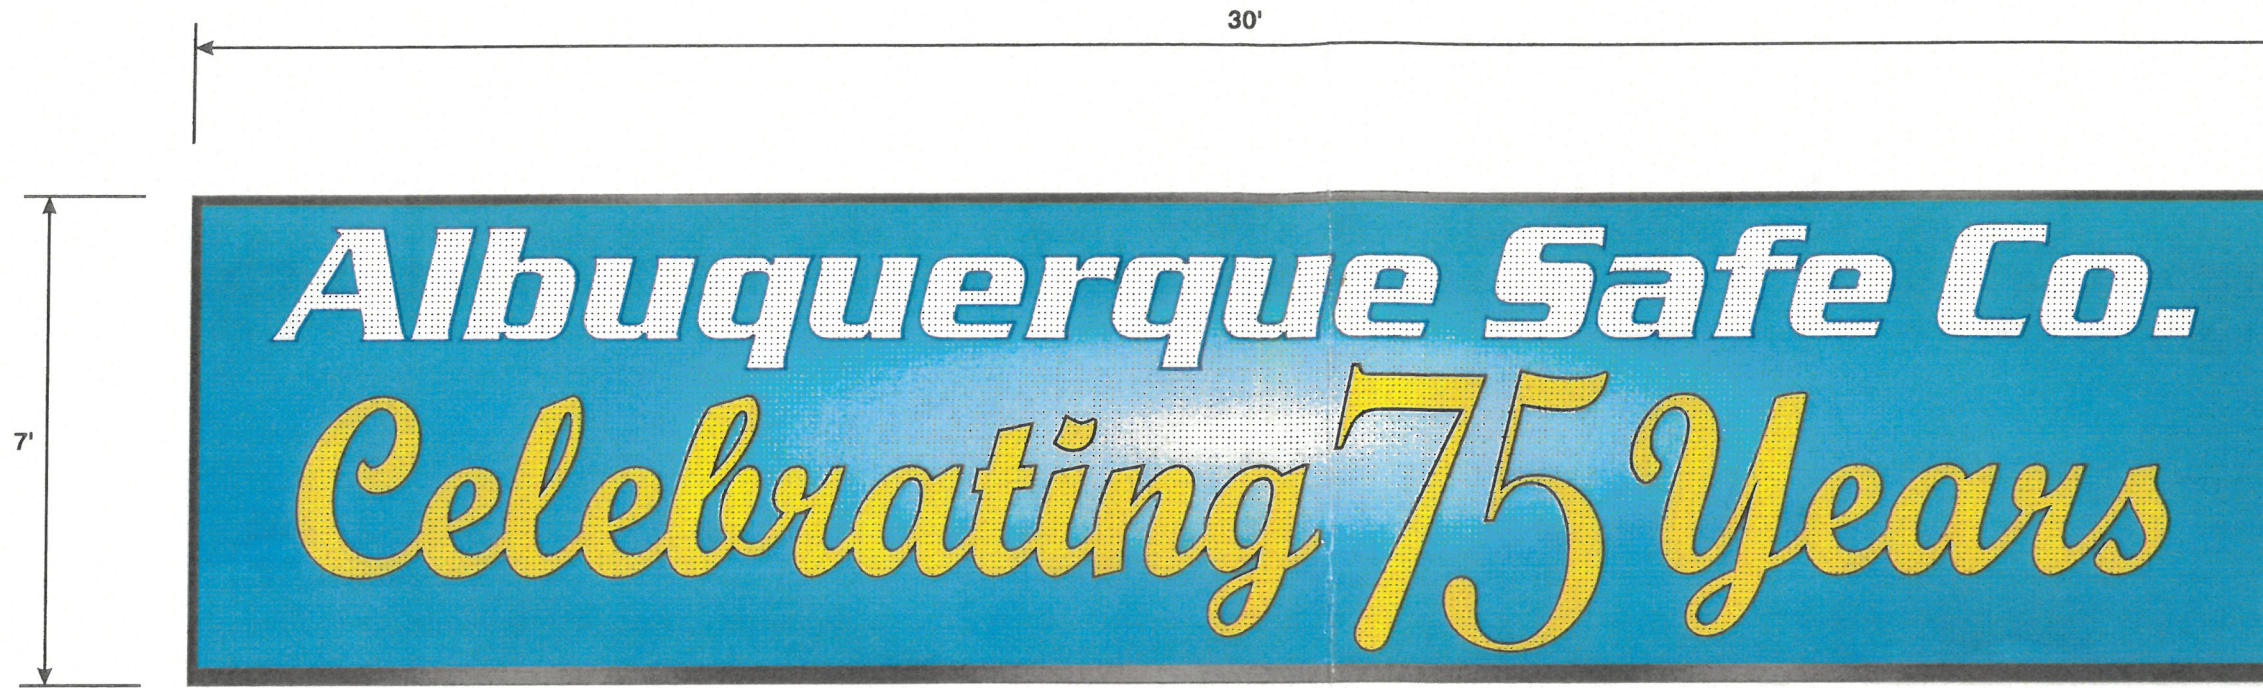

NEW SINGLE FACE ELECTRONIC MESSAGE DISPLAY
16MM FULL COLOR RGB L.E.D. ELECTRONIC MESSAGE DISPLAY

Building Fascia: 1752
Sign: 210
Ratio: 11.9

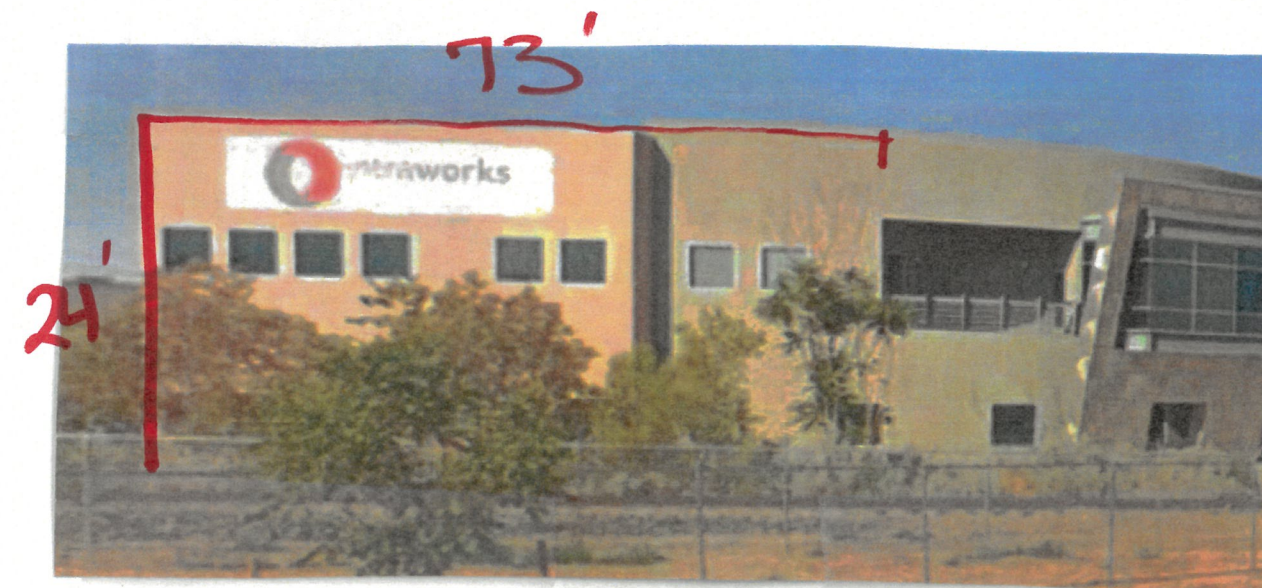

EMC LOCATION
N.T.S.

AL- AG570
ZEON signs
EPNM, INC.
ELECTRICAL PRODUCTS COMPANY
2024 5th St. NW Albuquerque, NM 87102
(505) 243-3771 Toll Free: 800-444-7407
Fax: (505) 243-3575

THIS DESIGN IS THE EXCLUSIVE PROPERTY OF EPNM, INC. AND CANNOT BE REPRODUCED EITHER IN WHOLE OR IN PART WITHOUT THEIR WRITTEN CONSENT.

PIPE SIZES(S) AND/OR SPLICES MAY CHANGE THE ARTIST CONCEPT DEPENDING ON ENGINEERING CALCULATIONS FOR FINAL INSTALLATION.

ACTUAL SIZE OF SIGN AND COPY FROM SCALED DRAWING MAY VARY
COLOR ON THIS PRESENTATION DOES NOT REPRESENT THE EXACT MATERIAL COLOR SPECIFIED. SEE CHART(S) FOR EXACT APPEARANCE OF COLORS SPECIFIED.

TITLE:	DRWG NO: 324 - 092	APPROVED FOR PRODUCTION:
SCALE:	CUSTOMER APPROVAL:	
SALES: TERRY TOPPINO		
DESIGN BY: R. GONZALES		
REVISED	3-14-24	
	3-19-24	
	3-19-24	