


- NOTES**
- LANDSCAPING REQUIREMENTS:**
 TOTAL NET LOT AREA 288,067 SF
 TOTAL NET PHASE I AREA 120,617 SF
 TOTAL PH. I LSCP AREA REQUIRED 18,093 SF (15% OF NET LOT AREA)
 TOTAL PH. I LSCP AREA PROVIDED 47,900 SF
 - LANDSCAPE IRRIGATION**
 AN AUTOMATIC IRRIGATION SYSTEM WILL BE PROVIDED.
 TREE SPRAY HEADS
 SHRUB BEDS: BUBBLERS OR DRIP SYSTEM
 BACKFLOW PREVENTION: REDUCED PRESSURE OR PRESSURE VACUUM REL.
 - LANDSCAPE MAINTENANCE**
 THE OWNER WILL ASSUME RESPONSIBILITY FOR MAINTENANCE OF THE LANDSCAPE.
 - A 2" DEPTH OF BARK MULCH SHALL BE INSTALLED THROUGHOUT ALL SHRUB BEDS.
 - A 36" DIAMETER RING OF 4" DEPTH BARK MULCH SHALL BE PROVIDED AT THE BASE OF ALL TREES IN TURF AREAS AND NATIVE SEED AREAS.

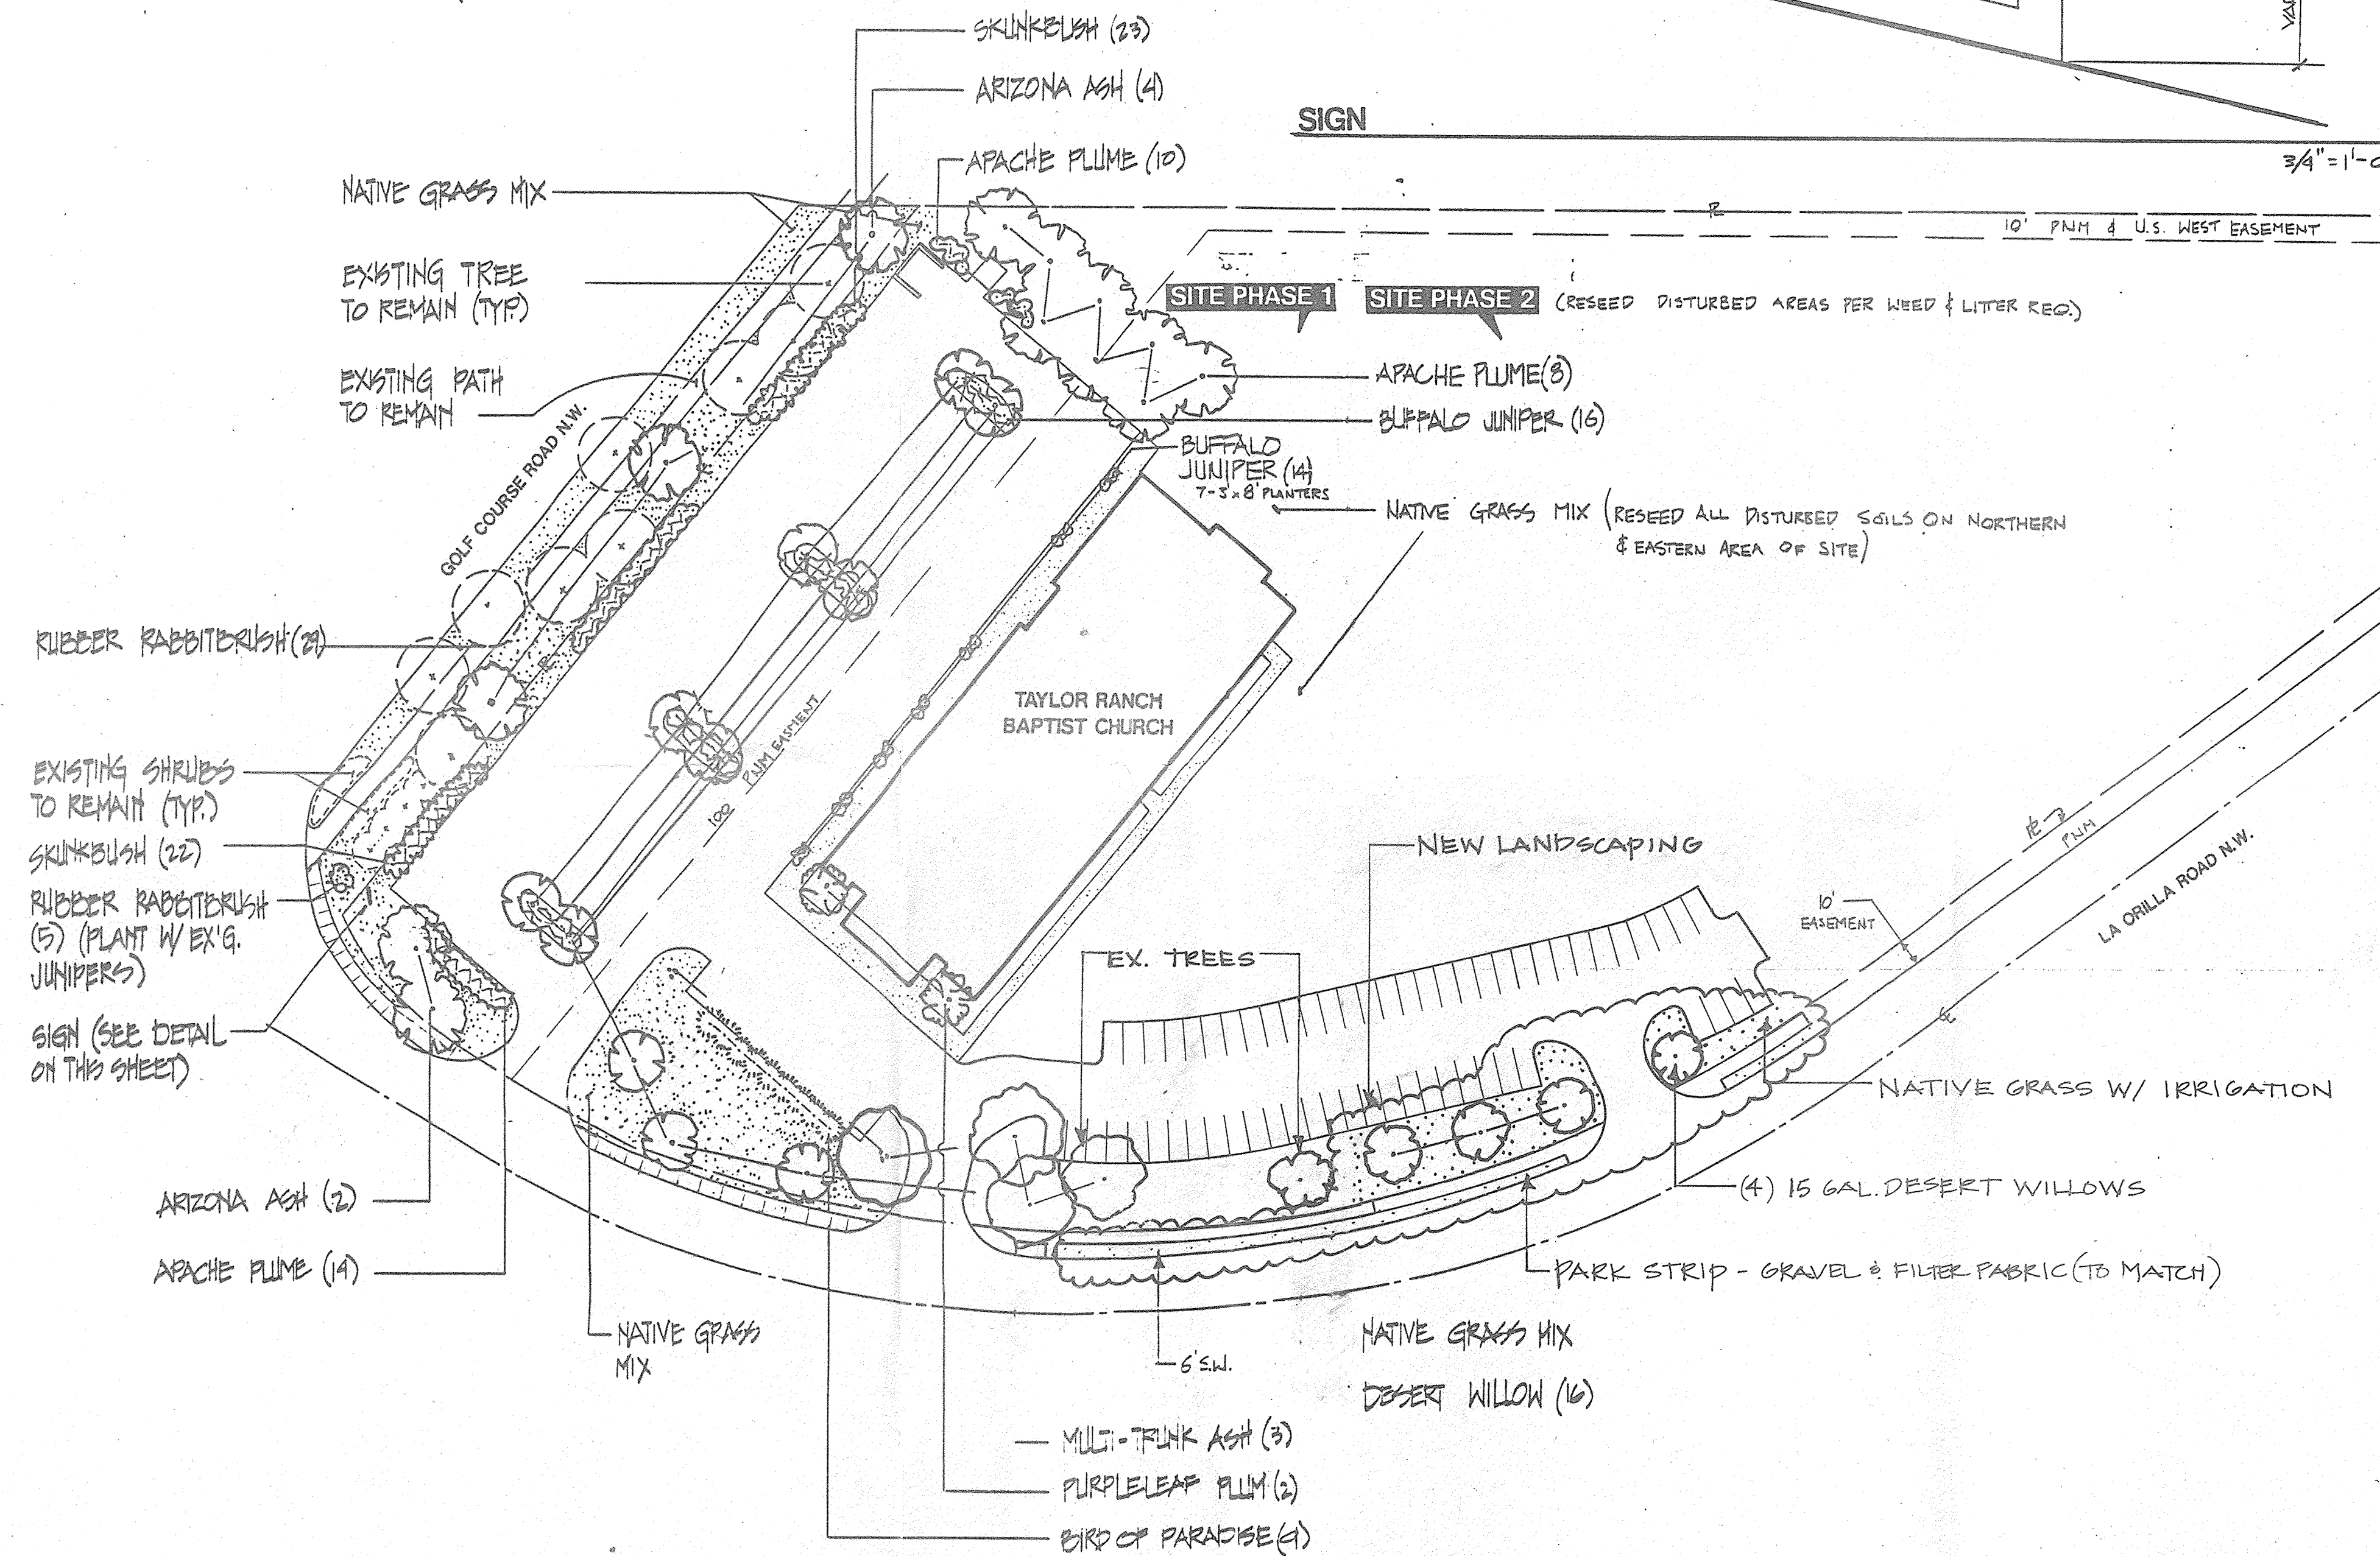

PLANT LIST						
COMMON NAME	BOTANICAL NAME	QUANTITY	INSTALLED	SIZE	MATURE	REMARKS
TREES						
Algher Pine	<i>Pinus aldarica</i>	7	1'-5" ht.	40" ht.	20' spd.	15 gallon
Arizona Ash	<i>Fraxinus velutina</i>	2	2" cal.	40" ht., 30' spd.		24" box
Arizona Ash	<i>Fraxinus velutina</i>	5	1-1/2" cal.	40" ht., 30' spd.		15 gallon
Arizona Ash	<i>Fraxinus velutina</i>	1 ea.	1-1/2" cal.	40" ht.	2 ea. 30' spd.	1 ea. 15 gallon, 2 ea. 5 gallon (Multi-trunk)
Desert Willow	<i>Chilopsis linearis</i>	16	1-1/2" cal.	25' ht., 20' spd.		15 gallon
Purpleleaf Plum	<i>Prunus cerasifera 'Atropurpurea'</i>	2	1-1/2" cal.	25' ht., 20' spd.		15 gallon
SHRUBS						
Apache Plume	<i>Fallugia paradoxa</i>	32	Min. 12" ht.	5' ht. and spd.		1 gallon
Buffalo Juniper	<i>Juniperus sabina 'Buffalo'</i>	30	Min. 12" spd.	8" ht., 6' spd.		1 gallon
Bird of Paradise	<i>Caesalpinia gilliesii</i>	9	2'-3" ht.	8" ht., 6' spd.		5 gallon
Rubber Rabbitbrush	<i>Chrysothamnus nauseosus</i>	48	Min. 12" ht.	5' ht. and spd.		1 gallon
Skunkbush	<i>Rhus trilobata</i>	45	Min. 12" ht.	5' ht. and spd.		1 gallon
NATIVE GRASS						
Buffalo Grass	<i>Buchloe dactyloides</i>	32,960 SF		6" ht.		Seed @ 1/2" depth, 2 lbs. PLS/1000 SF
Blue Grama	<i>Bouteloua gracilis</i>			6" ht.		Seed @ 1/2" depth, 2 lbs. PLS/1000 SF

LANDSCAPE PLAN
 SCALE: 1" = 50'-0"
 OWNER RESPONSIBLE FOR MAINTENANCE

DRAWN BY SL
 CHECKED BY JLC
 DATE 9/13/94

MORROW & COMPANY, LTD.
 LANDSCAPE ARCHITECTS
 210 La Yeta N.E.
 Albuquerque, N.M. 87108
 505 286-2266 FAX 505 286-9637

LANDSCAPE PLAN

TAYLOR RANCH BAPTIST CHURCH
 ALBUQUERQUE, NEW MEXICO

SHEET NO. 1