



DEVELOPMENT REVIEW BOARD  
SUPPLEMENTAL SUBMITTAL

**(Deadline is Friday at noon unless noted on DRB calendar – late submittals will not be accepted unless approved by the DRB)**

PROJECT NO. PR-2018-001284

Application No. SI-2021-01962

TO:

Planning Department/Chair

Hydrology

Transportation Development

ABCWUA

Code Enforcement

Parks & Rec

\*(Please attach this sheet with each collated set for each board member)

**NOTE: ELECTRONIC VERSION (ie disk, thumbdrive) is Required. Submittal will not be accepted without.**

DRB SCHEDULED HEARING DATE: 1/19/22 HEARING DATE OF DEFERRAL: 12/15/21

**SUBMITTAL**


**DESCRIPTION:** Roadway cross sections for Americas Parkway including bicycle lanes.

---


---

CONTACT NAME: Michael Vos, AICP \_\_\_\_\_


TELEPHONE: (505) 764-9801 EMAIL: vos@consensusplanning.com

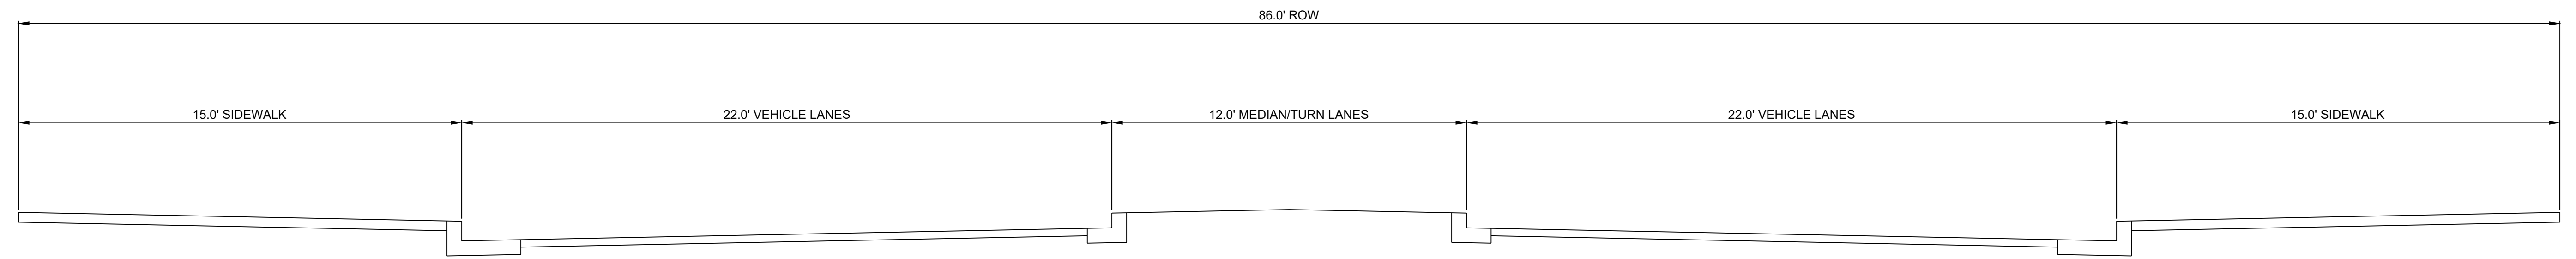

EXISTING ROADWAY SECTION  
NTS

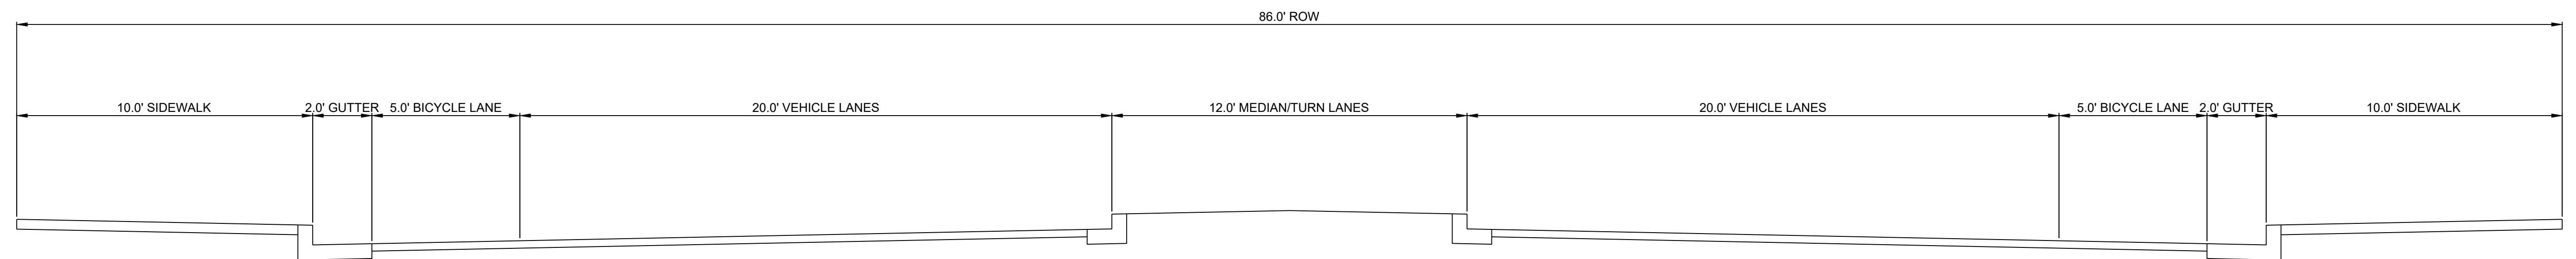

FUTURE SECTION WITH BICYCLE LANES OPTION #1  
NTS

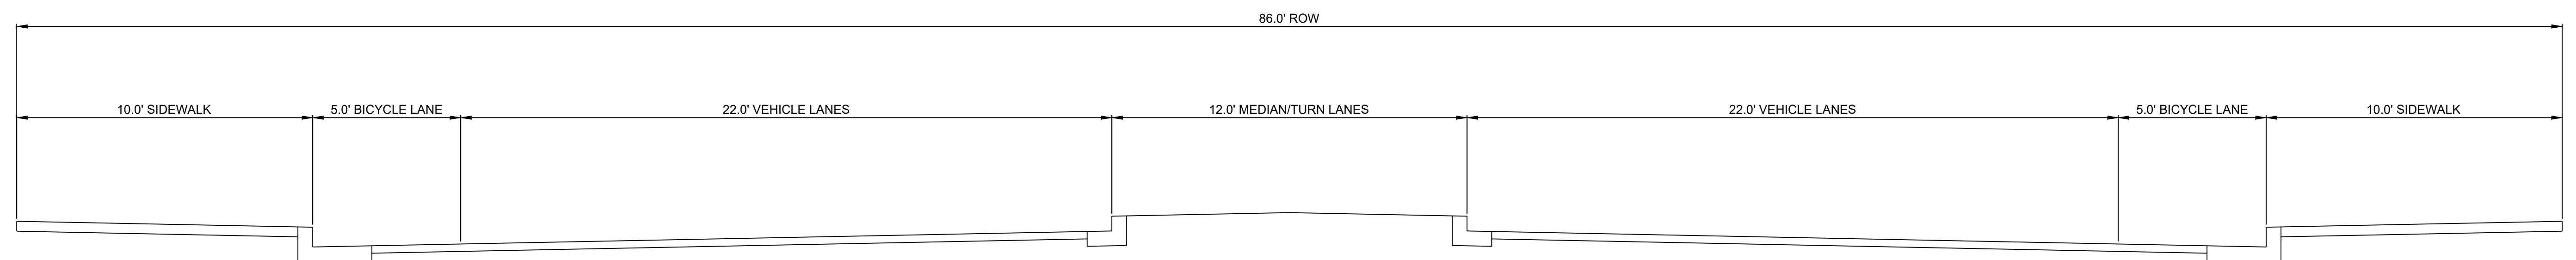

FUTURE SECTION WITH BICYCLE LANES OPTION #2  
NTS

AMERICA'S PARKWAY  
ROADWAY CROSS-SECTIONS  
January 6, 2022



**RESPEC**  
COMMUNITY DESIGN SOLUTIONS  
5971 JEFFERSON STREET SUITE 101  
ALBUQUERQUE, NEW MEXICO 87109  
WWW.RESPEC.COM PHONE: (505)253-9718