


## PROJECT NUMBER: 296152027 INSTALLATION OF ELECTRIC VEHICLE CHARGING INFRASTRUCTURE

WALMART SUPERCENTER #835.1016 400 EUBANK BLVD NE - EV ALBUQUERQUE, NEW MEXICO 87123

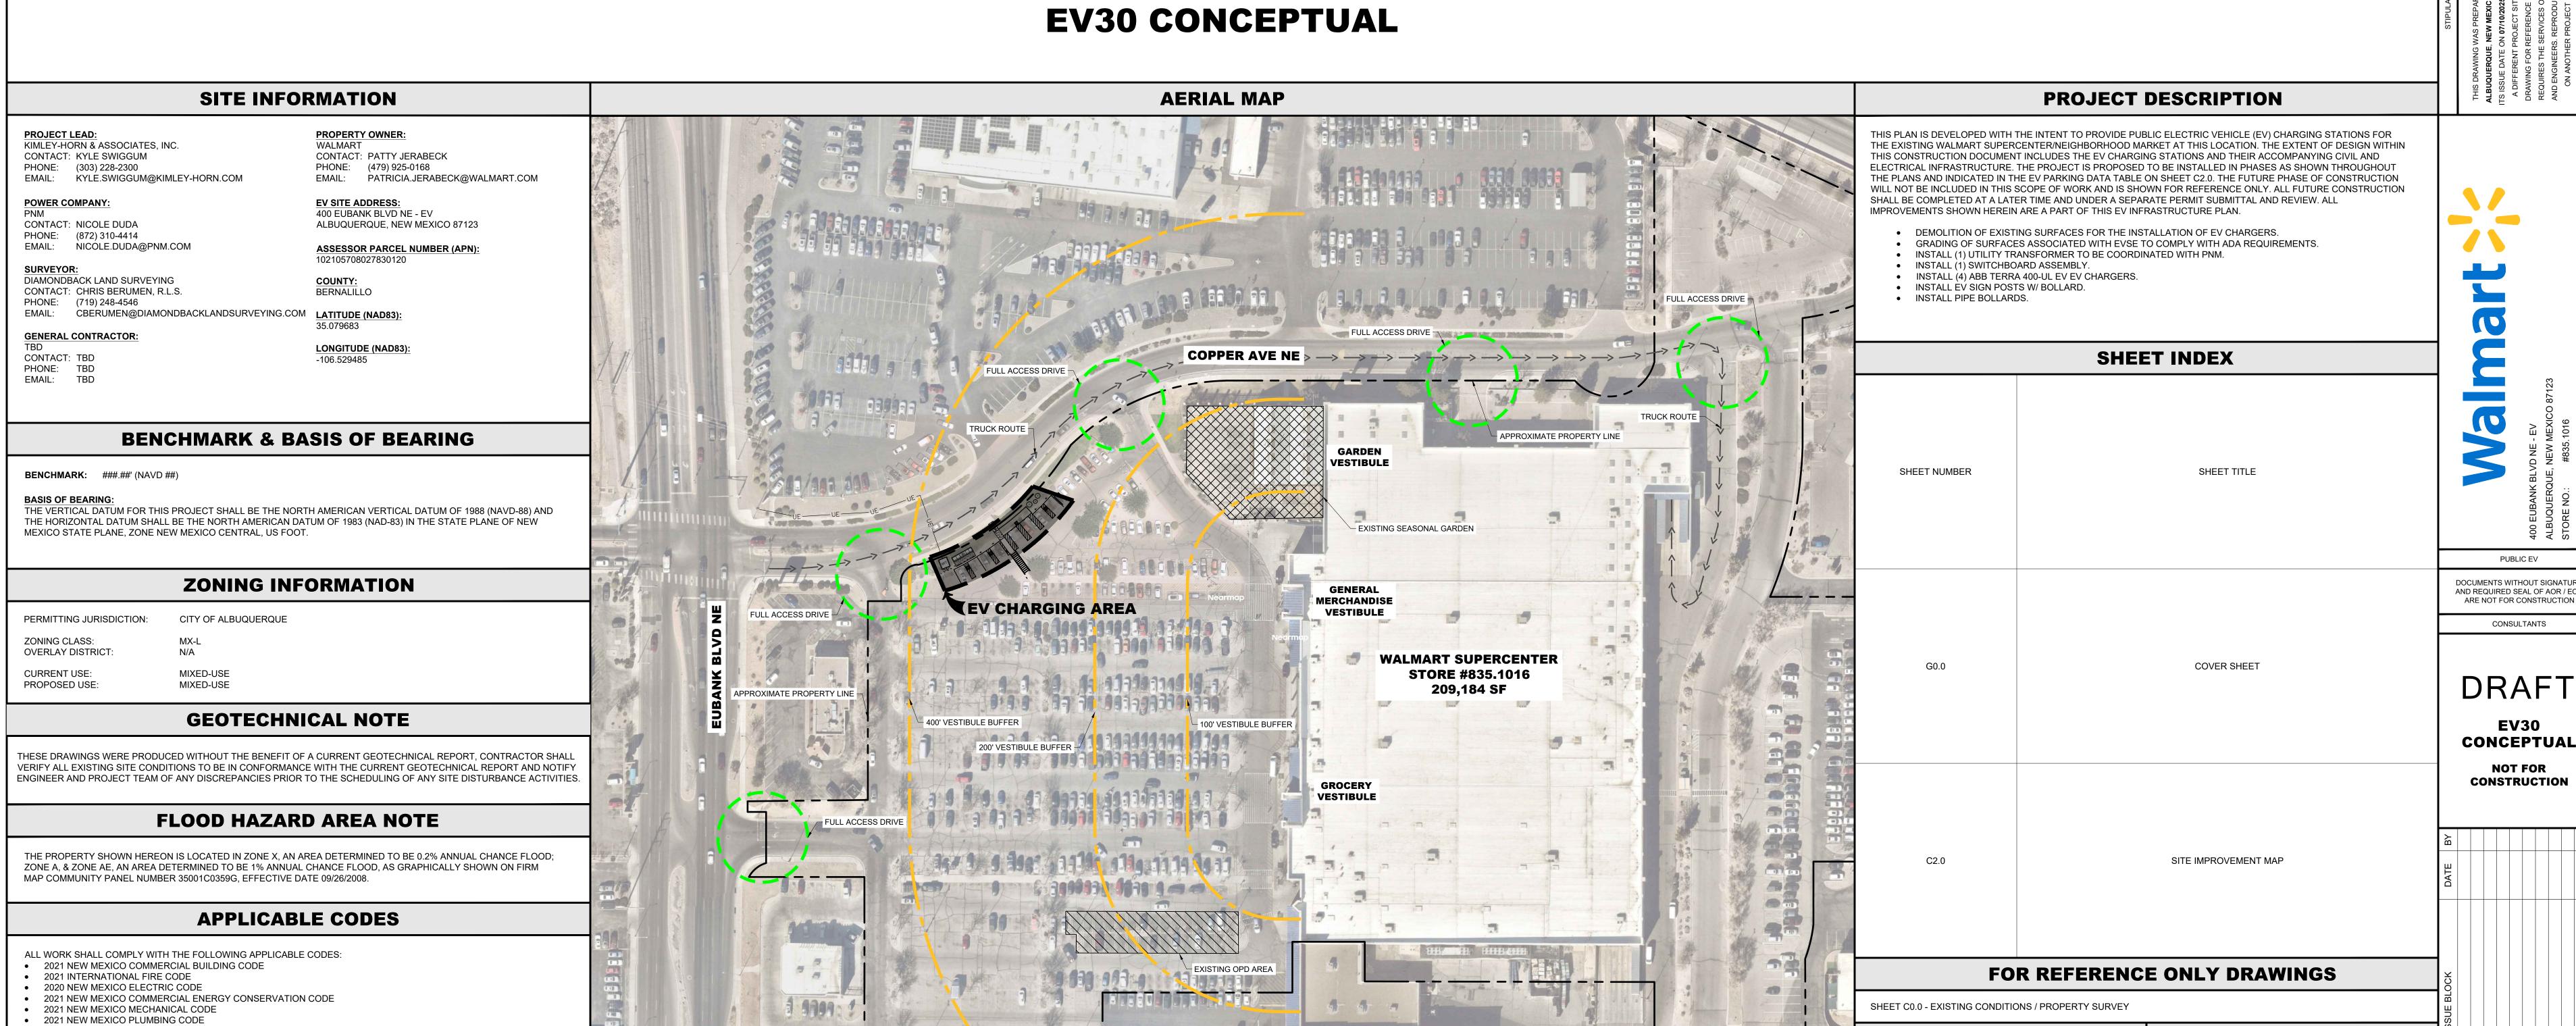

3/4 ACCESS DRIVE

**CHICO RD NE** 

AND REQUIRED SEAL OF AOR / EOR ARE NOT FOR CONSTRUCTION CONSULTANTS

DRAFT

**CONSTRUCTION** 

**AERIAL IMAGE REFERENCE AERIAL MAP LEGEND** AERIAL IMAGERY PROVIDED BY: NEARMAP US, INC. ©2025 NEARMAP, HERE.

—> —> — TRUCK PATH

NOT TO SCALE

ACCESS DRIVE

EXISTING OPD AREA

EXISTING SEASONAL GARDEN

**ENGINEER(S) OF RECORD** 

**CIVIL ENGINEER:** KIMLEY-HORN & ASSOCIATES, INC. CONTACT: JOSE CORREA, P.E. PHONE: (972) 770-1322 EMAIL: JOSE.CORREA@KIMLEY-HORN.COM

**ELECTRICAL ENGINEER:** 

CONTACT: ZACH BAIR, P.E. PHONE: (303) 226-6808

KIMLEY-HORN & ASSOCIATES, INC.

EMAIL: ZACH.BAIR@KIMLEY-HORN.COM

**COVER SHEET** 

DRAWN BY:

This document, together with the concepts and designs presented herein, as an instrument of service, is intended only for the specific purpose and client for which it was prepared. Reuse of and improper reliance on this document without written authorization by Kimley-Horn and Associates, Inc. shall be without liability to Kimley-Horn and Associates, Inc. This PDF was plotted by ---- on Monday, July 14, 2025 7:04:21 AM at the file path: K:\DEN\_Civil\Walmart EV\Public Charging Program\New Mexico\WM835 \_EV\_ALBUQUERQUE\CAD\PlanSheets

IN THE EVENT OF CONFLICT, THE MOST RESTRICTIVE CODE SHALL PREVAIL

Call before you dig.

**CONTRACTOR NOTE** 

CONTRACTOR SHALL COMPLETE INSTALL PER THE SIGNED AND THE SEALED SET OF DRAWINGS, ANY NECESSARY

ENGINEERING FOR AN APPROVAL PRIOR TO CONTRACTOR PROCEEDING WITH A DEVIATION OF THE SIGNED AND

IMMEDIATELY NOTIFY THE ENGINEER IN WRITING OF ANY DISCREPANCIES BEFORE PROCEEDING WITH THE WORK.

**CAUTION!!** 

CONTRACTOR IS TO VERIFY PRESENCE  $\tilde{\ \ }$  and exact location of all utilities  $^<$ 

PRIOR TO CONSTRUCTION.


DEVIATIONS FROM THE DRAWINGS MUST BE SUBMITTED THROUGH AN RFI REQUEST PROCESS WITH

CONTRACTOR SHALL VERIFY ALL PLANS, EXISTING DIMENSIONS AND CONDITIONS ON THE JOB SITE THEN

SHEET SIZE: 30"x42"

**G0.0** 

5 0 - 0 w 4 v 0 v 8 0 ;

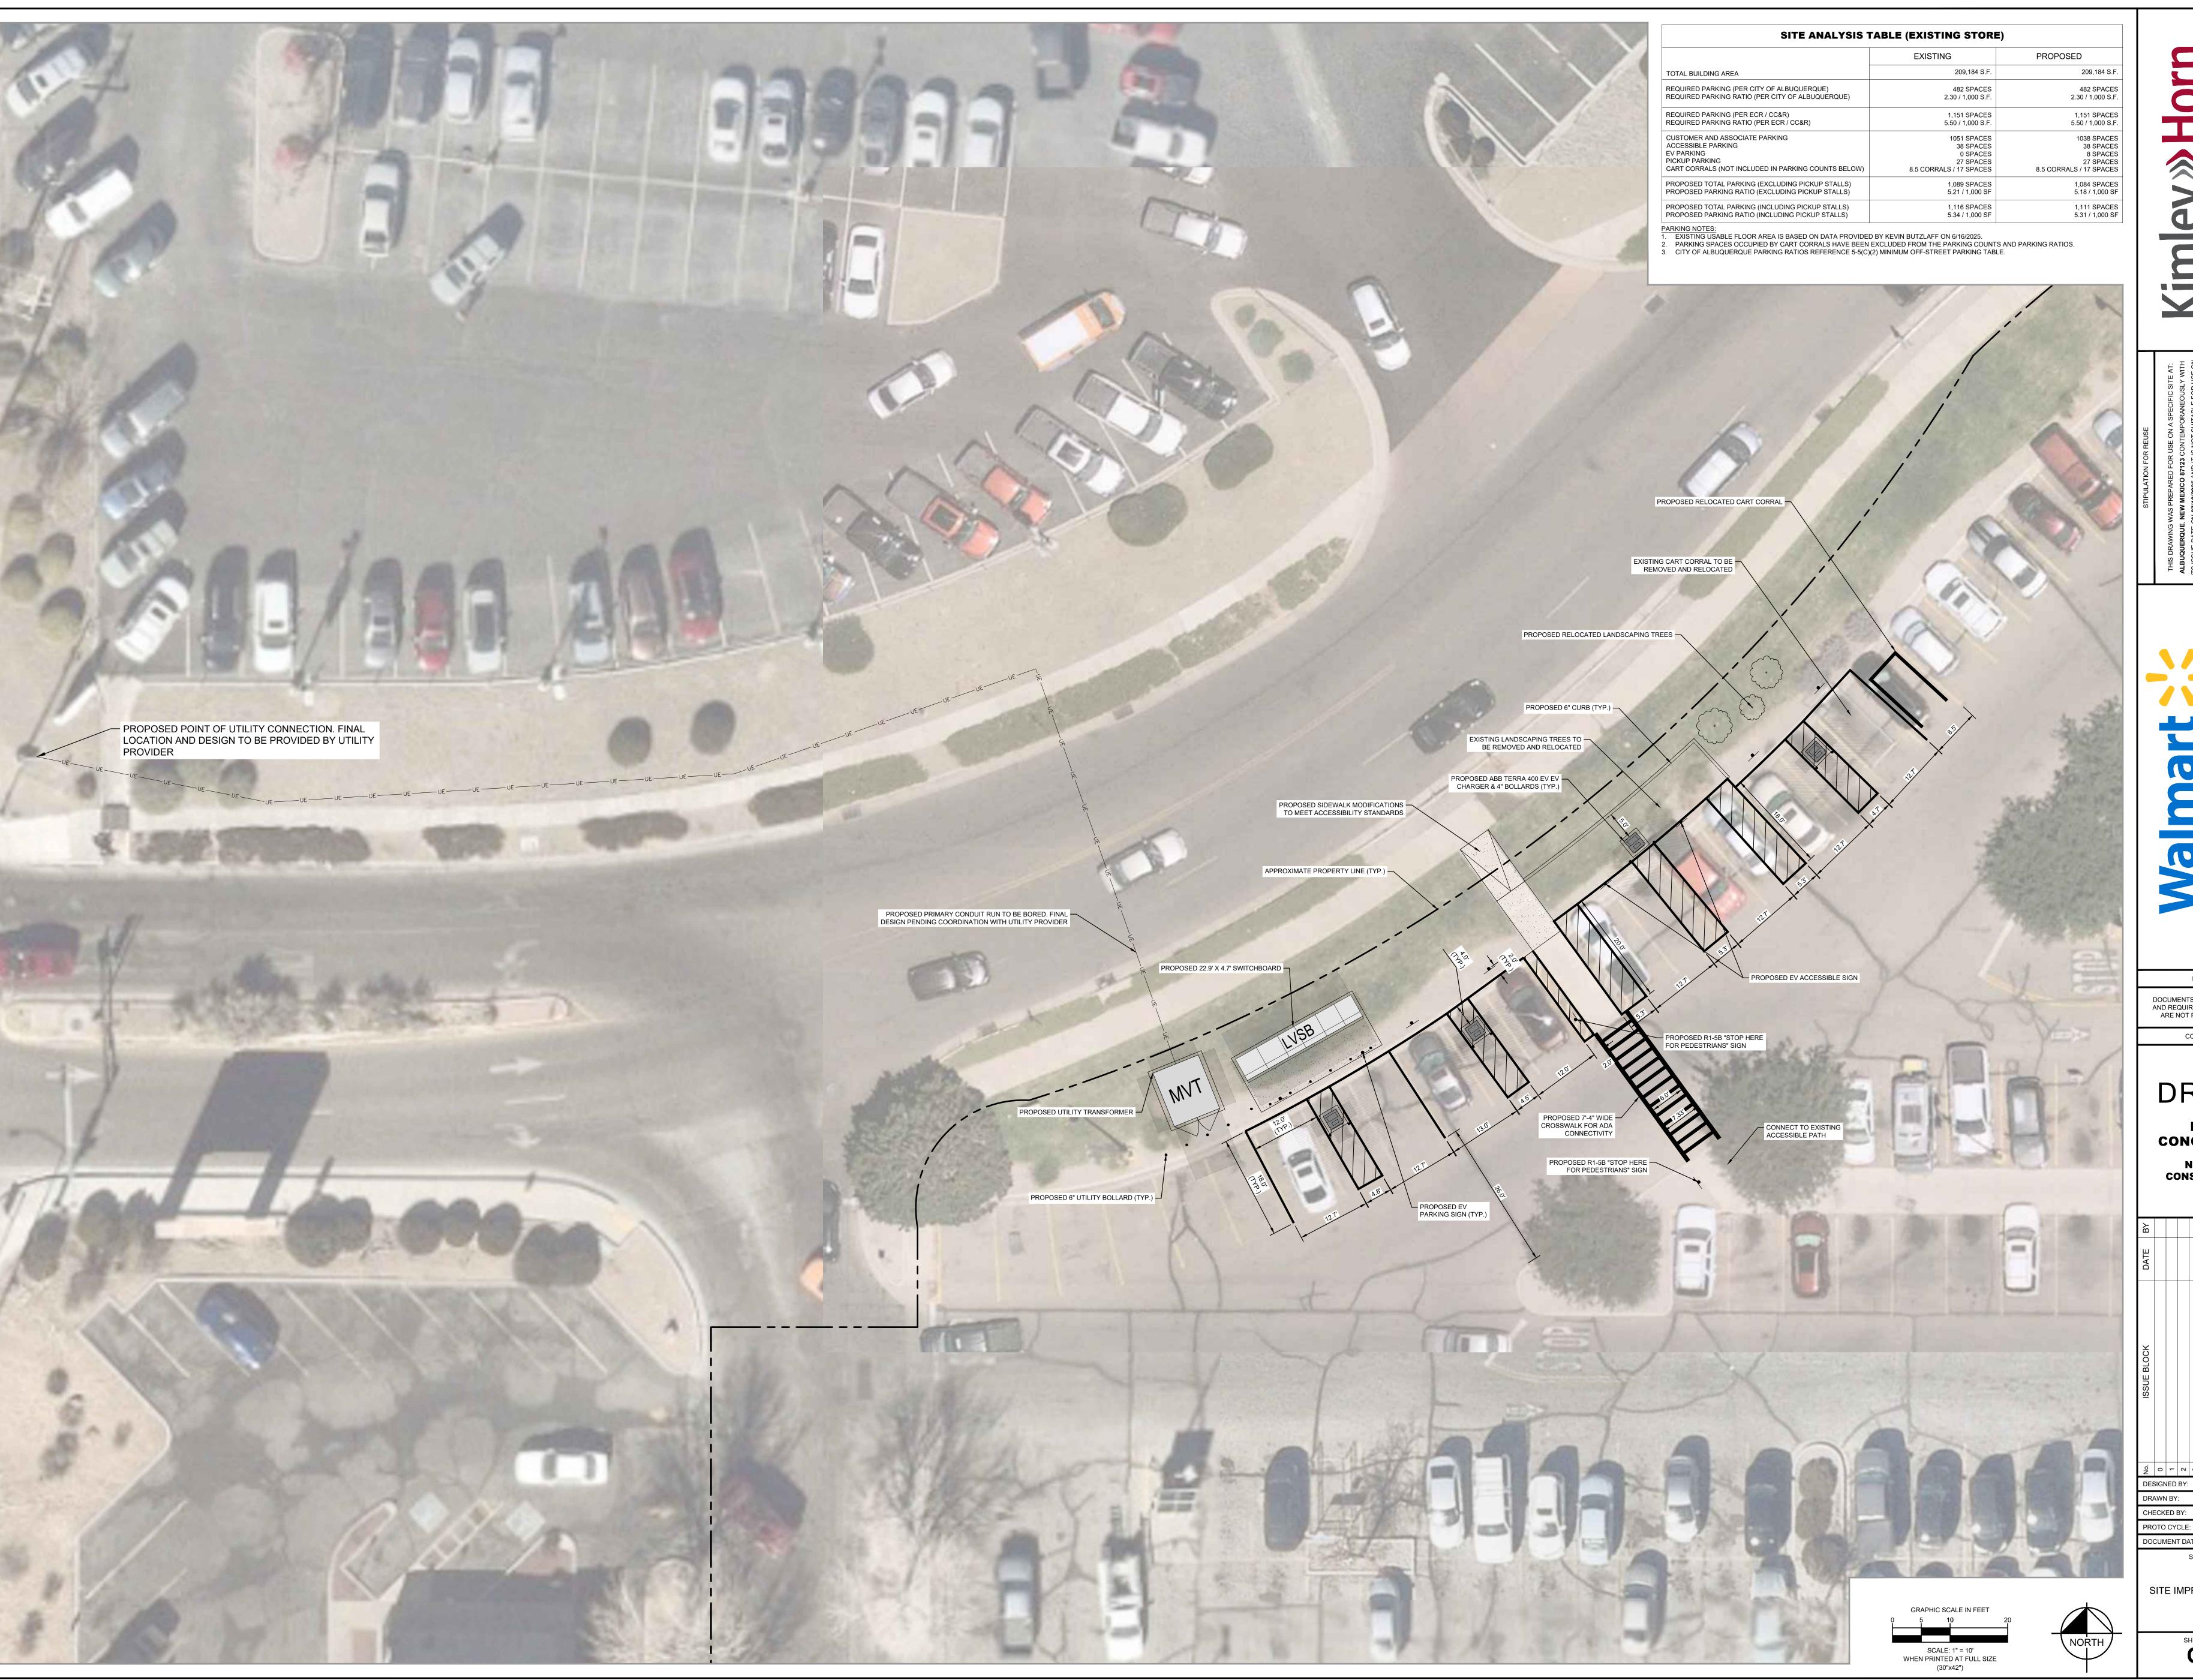

PUBLIC EV

DOCUMENTS WITHOUT SIGNATURE AND REQUIRED SEAL OF AOR / EOR ARE NOT FOR CONSTRUCTION CONSULTANTS

DRAFT

**EV30** CONCEPTUAL **NOT FOR** 

CONSTRUCTION

j 0 - 0 ω 4 ω ω ν ω σ ξ DESIGNED BY:

DOCUMENT DATE: SHEET TITLE

SITE IMPROVEMENT MAP