



**BIKE RACK KEYED NOTES:**  
 [01] 2"x2"x3/16" SQUARE STEEL TUBE CONSTRUCTION W/ WELDED JOINTS, SANDBLAST & APPLY CLEAR FINISH.  
 [02] PROVIDE APPROPRIATE FOOTING FOR APPLICATION.

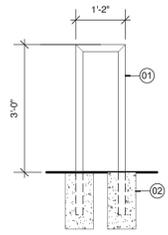


**A6 Bicycle Rack**  
 Scale: 1/2" = 1'-0"

**HANDICAPPED SIGN KEYED NOTES:**  
 [01] PLACARD SUPPORT POST.  
 (FINISH AS NOTED ON SITE PLAN)  
 ALT. 1 - 2" STEEL SQUARE TUBE POST.  
 ALT. 2 - U-CHEMEL POST.  
 ALT. 3 - 2" ROUND STEEL POST.  
 [02] ACCESSIBLE (OR ALTERNATE) PLACARD AS NOTED ON SITE PLAN. COORDINATE PLACARD DESIGN W/ LOCAL AGENCY SPECIFICATIONS.  
 [03] POST MOUNTING OPTIONS:  
 ALT. 1 - RAM SET INTO EARTH - SET POSTS AT DEPTH APPROPRIATE FOR SOLID INSTALLATION.  
 ALT. 2 - SET POSTS INTO CONCRETE FOOTING APPROPRIATE FOR SOLID INSTALLATION.

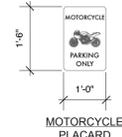


**A5 Typical Handicap Parking Sign**  
 Scale: 1/2" = 1'-0"

**WHEELSTOP KEYED NOTES:**  
 [01] 3/4" DIA. REINFORCING ROD TO BE PLACED IN A TIGHT FITTING HOLE DRILLED IN THE FINISHED SURFACE.  
 [02] PROVIDE DRAINAGE OPENING, TYP.

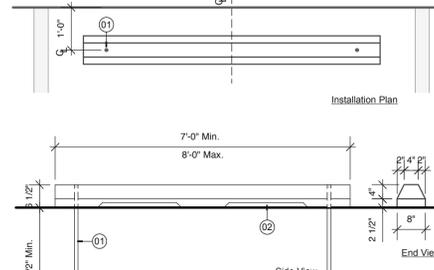


**A4 Precast Concrete Wheelstop**  
 Scale: 1/2" = 1'-0"

**HC PARKING STRIPING KEYED NOTES:**  
 [01] FACE OF CURB OR SIDEWALK. SEE SITE PLAN.  
 [02] HANDICAPPED PAVEMENT PARKING SIGN. SEE DETAIL.  
 [03] 24" REFLECTIVE WHITE STRIPING.  
 [04] 4" WHITE STRIPING.  
 [05] "NO PARKING" LETTERING.  
 (1" HIGH X 2" THICK LETTERS)

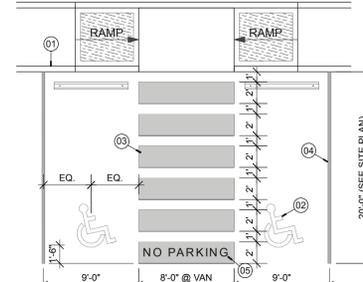

**A3 HC Parking Striping Detail**  
 Scale: 1/8" = 1'-0"


**HANDICAPPED RAMP KEYED NOTES:**  
 [01] ACCESSIBLE SIDEWALK RAMP.  
 [02] GROOVED FINISH.  
 [03] DETECTABLE WARNING STRIP AT BOTTOM OR RAMP.  
 [04] RETAINING CURB AS REQUIRED.

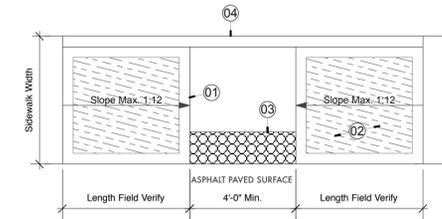

**A2 Accessible Ramp**  
 Scale: 1/4" = 1'-0"


Note: Refer to Site Plan for Ramp Layout.

**STANDING CURB KEYED NOTES:**  
 [01] 3000 PSI MINIMUM CONCRETE. PROVIDE CONTROL JOINTS @ 6'-0" O.C. TYP.  
 [02] 1/2" EXPANSION MATERIAL.

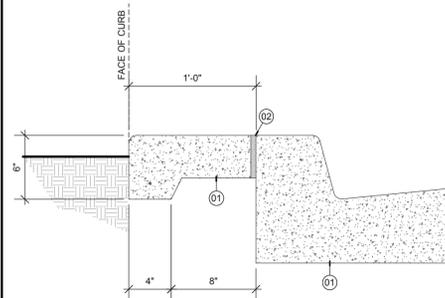


**B6 Planter Pedestrian Strip**  
 Scale: 1 1/2" = 1'-0"

**STANDING CURB KEYED NOTES:**  
 [01] 3000PSI MINIMUM CONCRETE. PROVIDE CONTROL JOINTS @ 6'-0" C. TYP.  
 [02] ASPHALT PAVING.

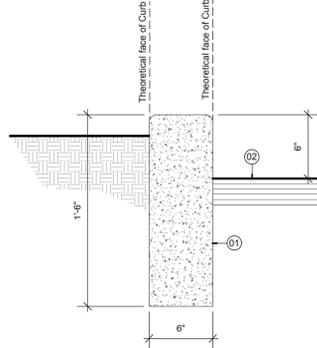


**B5 Standing Curb**  
 Scale: 1 1/2" = 1'-0"

**CURB & GUTTER KEYED NOTES:**  
 [01] 3000PSI MINIMUM CONCRETE. PROVIDE CONTROL JOINTS @ 6'-0" O.C. TYP.  
 [02] ASPHALT PAVING.

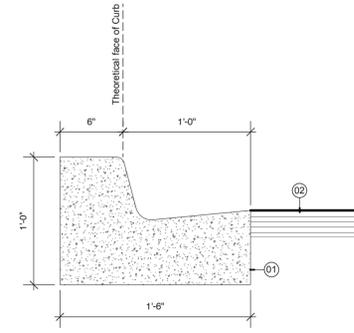


**B4 Curb & Gutter**  
 Scale: 1 1/2" = 1'-0"

**CONCRETE JOINT KEYED NOTES:**  
 [01] 3000PSI MINIMUM CONCRETE.  
 [02] SEALANT.  
 [03] EXPANSION JOINT MATERIAL.  
 [04] COMPACTED SUBGRADE.

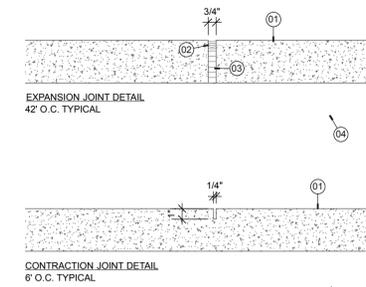


**B3 Concrete Joint Details**  
 Scale: 1 1/2" = 1'-0"

**SIDEWALK KEYED NOTES:**  
 [01] 3000PSI MINIMUM CONCRETE. PROVIDE CONTROL JOINTS @ 6'-0" O.C. TYP.  
 [02] FINISH GRADE. COORDINATE W/ ARCHITECTURAL, LANDSCAPE & CIVIL SHEETS.  
 [03] #5 REBAR, TYP.

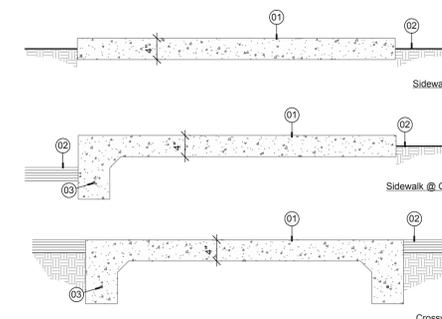


**B2 Pedestrian Sidewalks**  
 Scale: 3/4" = 1'-0"

**CURB OPENING KEYED NOTES:**  
 [01] 6" MEDIAN CURB. PROVIDE 3000PSI MINIMUM CONCRETE. PROVIDE CONTROL JOINTS @ 6'-0" O.C. TYP.  
 [02] FINISH DRIVE SURFACE. COORDINATE W/ ARCHITECTURAL, LANDSCAPE & CIVIL SHEETS.  
 [03] 45° CHAMFERED EDGE.

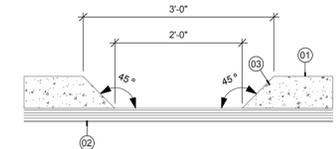


**B1 Concrete Curb Opening**  
 Scale: 3/4" = 1'-0"

**CLEANOUT KEYED NOTES:**  
 [01] 12"x24"x4" DEEP CONCRETE COLLAR W/ #4 BAR EACH WAY.  
 [02] BRASS FERRULE W/ BRASS COUNTER-SUNK SCREW PLUG  
 [03] ADJACENT GRADE. SET FLUSH @ CONCRETE GRADE OR 1" ABOVE DIRT GRADE.  
 [04] COMPACTED EARTH.  
 [05] SCHEDULE 40 PVC STACK  
 [06] COORDINATE LINE SIZE W/ PLUMBING SHEETS.

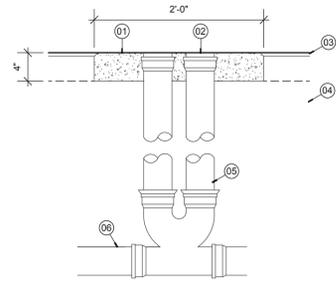


**C5 Double Cleanout**  
 Scale: 1" = 1'-0"

**BOLLARD KEYED NOTES:**  
 [01] SLOPE CONCRETE TOP.  
 [02] 6" DIA. STEEL PIPE W/ 8" DIA. X 1/4" STEEL BASE PLATE. FILL W/ CONCRETE - FIELD PRIME & PAINT W/ 2 COAT ENAMEL.  
 [03] SET PIPE 30" MIN. INTO 3,000 PSI CONCRETE.

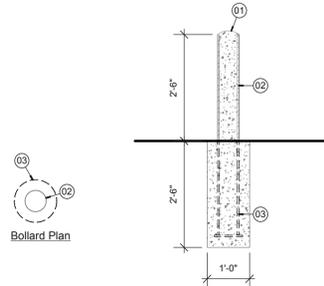


**C4 Typical Parking Bollard**  
 Scale: 1/2" = 1'-0"

**PERIMETER FENCE KEYED NOTES:**  
 [01] WIRE MESH FENCING SYSTEM.  
 - BRAND TO BE DESIGNMASTER  
 - STYLE TO BE CLASSIC  
 - PROVIDE IN BLACK FINISH. (ALL COMPONENTS)  
 [02] 2x2 POSTS SUPPLIED WITH SYSTEM.  
 - PROVIDE IN BLACK FINISH.

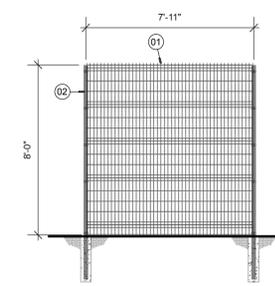


**C3 Secure Perimeter Fence**  
 Scale: 1/4" = 1'-0"

**BUILDING SIGNAGE KEYED NOTES:**  
 BUILDING SIGNAGE. PROVIDE INDEPENDENT CAST ALUMINUM LETTERS IN BLACK FINISH. STAND OFF STYLE MOUNTING W/ BACKLIT LIGHTING.

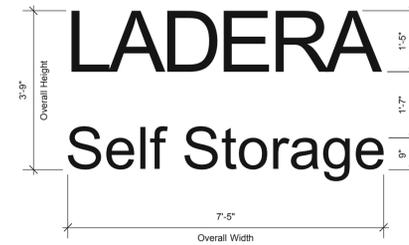


**C2 Main Building Signage**  
 Scale: 1/2" = 1'-0"

**BUILDING SIGNAGE KEYED NOTES:**  
 BUILDING SIGNAGE. PROVIDE INDEPENDENT CAST ALUMINUM LETTERS IN BLACK FINISH. STAND OFF STYLE MOUNTING W/ BACKLIT LIGHTING.

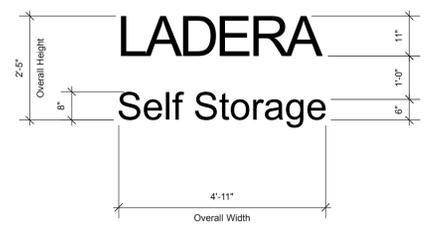

**C1 Storage Building Signage**  
 Scale: 1/2" = 1'-0"

**BENCH KEYED NOTES:**  
 [01] METAL BENCH SEATING. COLOR TO BE SELECTED BY OWNER.

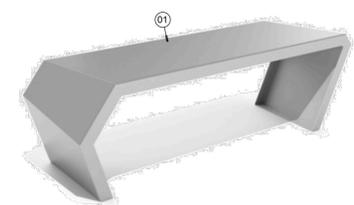

**D1 Bench Seating**  
 Scale: 1/4" = 1'-0"