
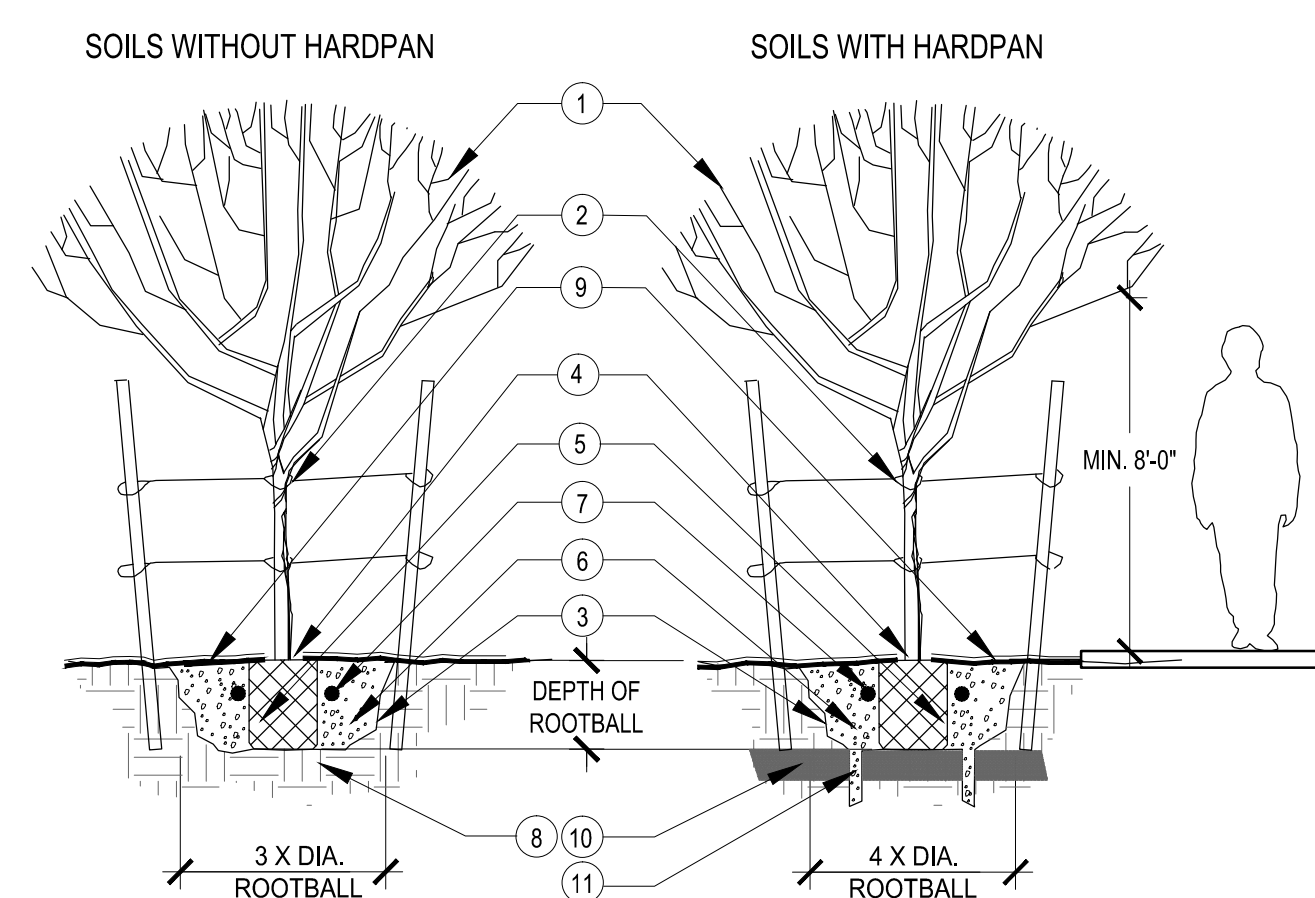


Reuse, reproduction by any method in part or in whole is prohibited without HP+D written consent.

This drawing is an instrument of service and the property of Harrington Planning + Design and shall be restricted to the original site for which it was prepared and publication therefore is expressly limited to such use.

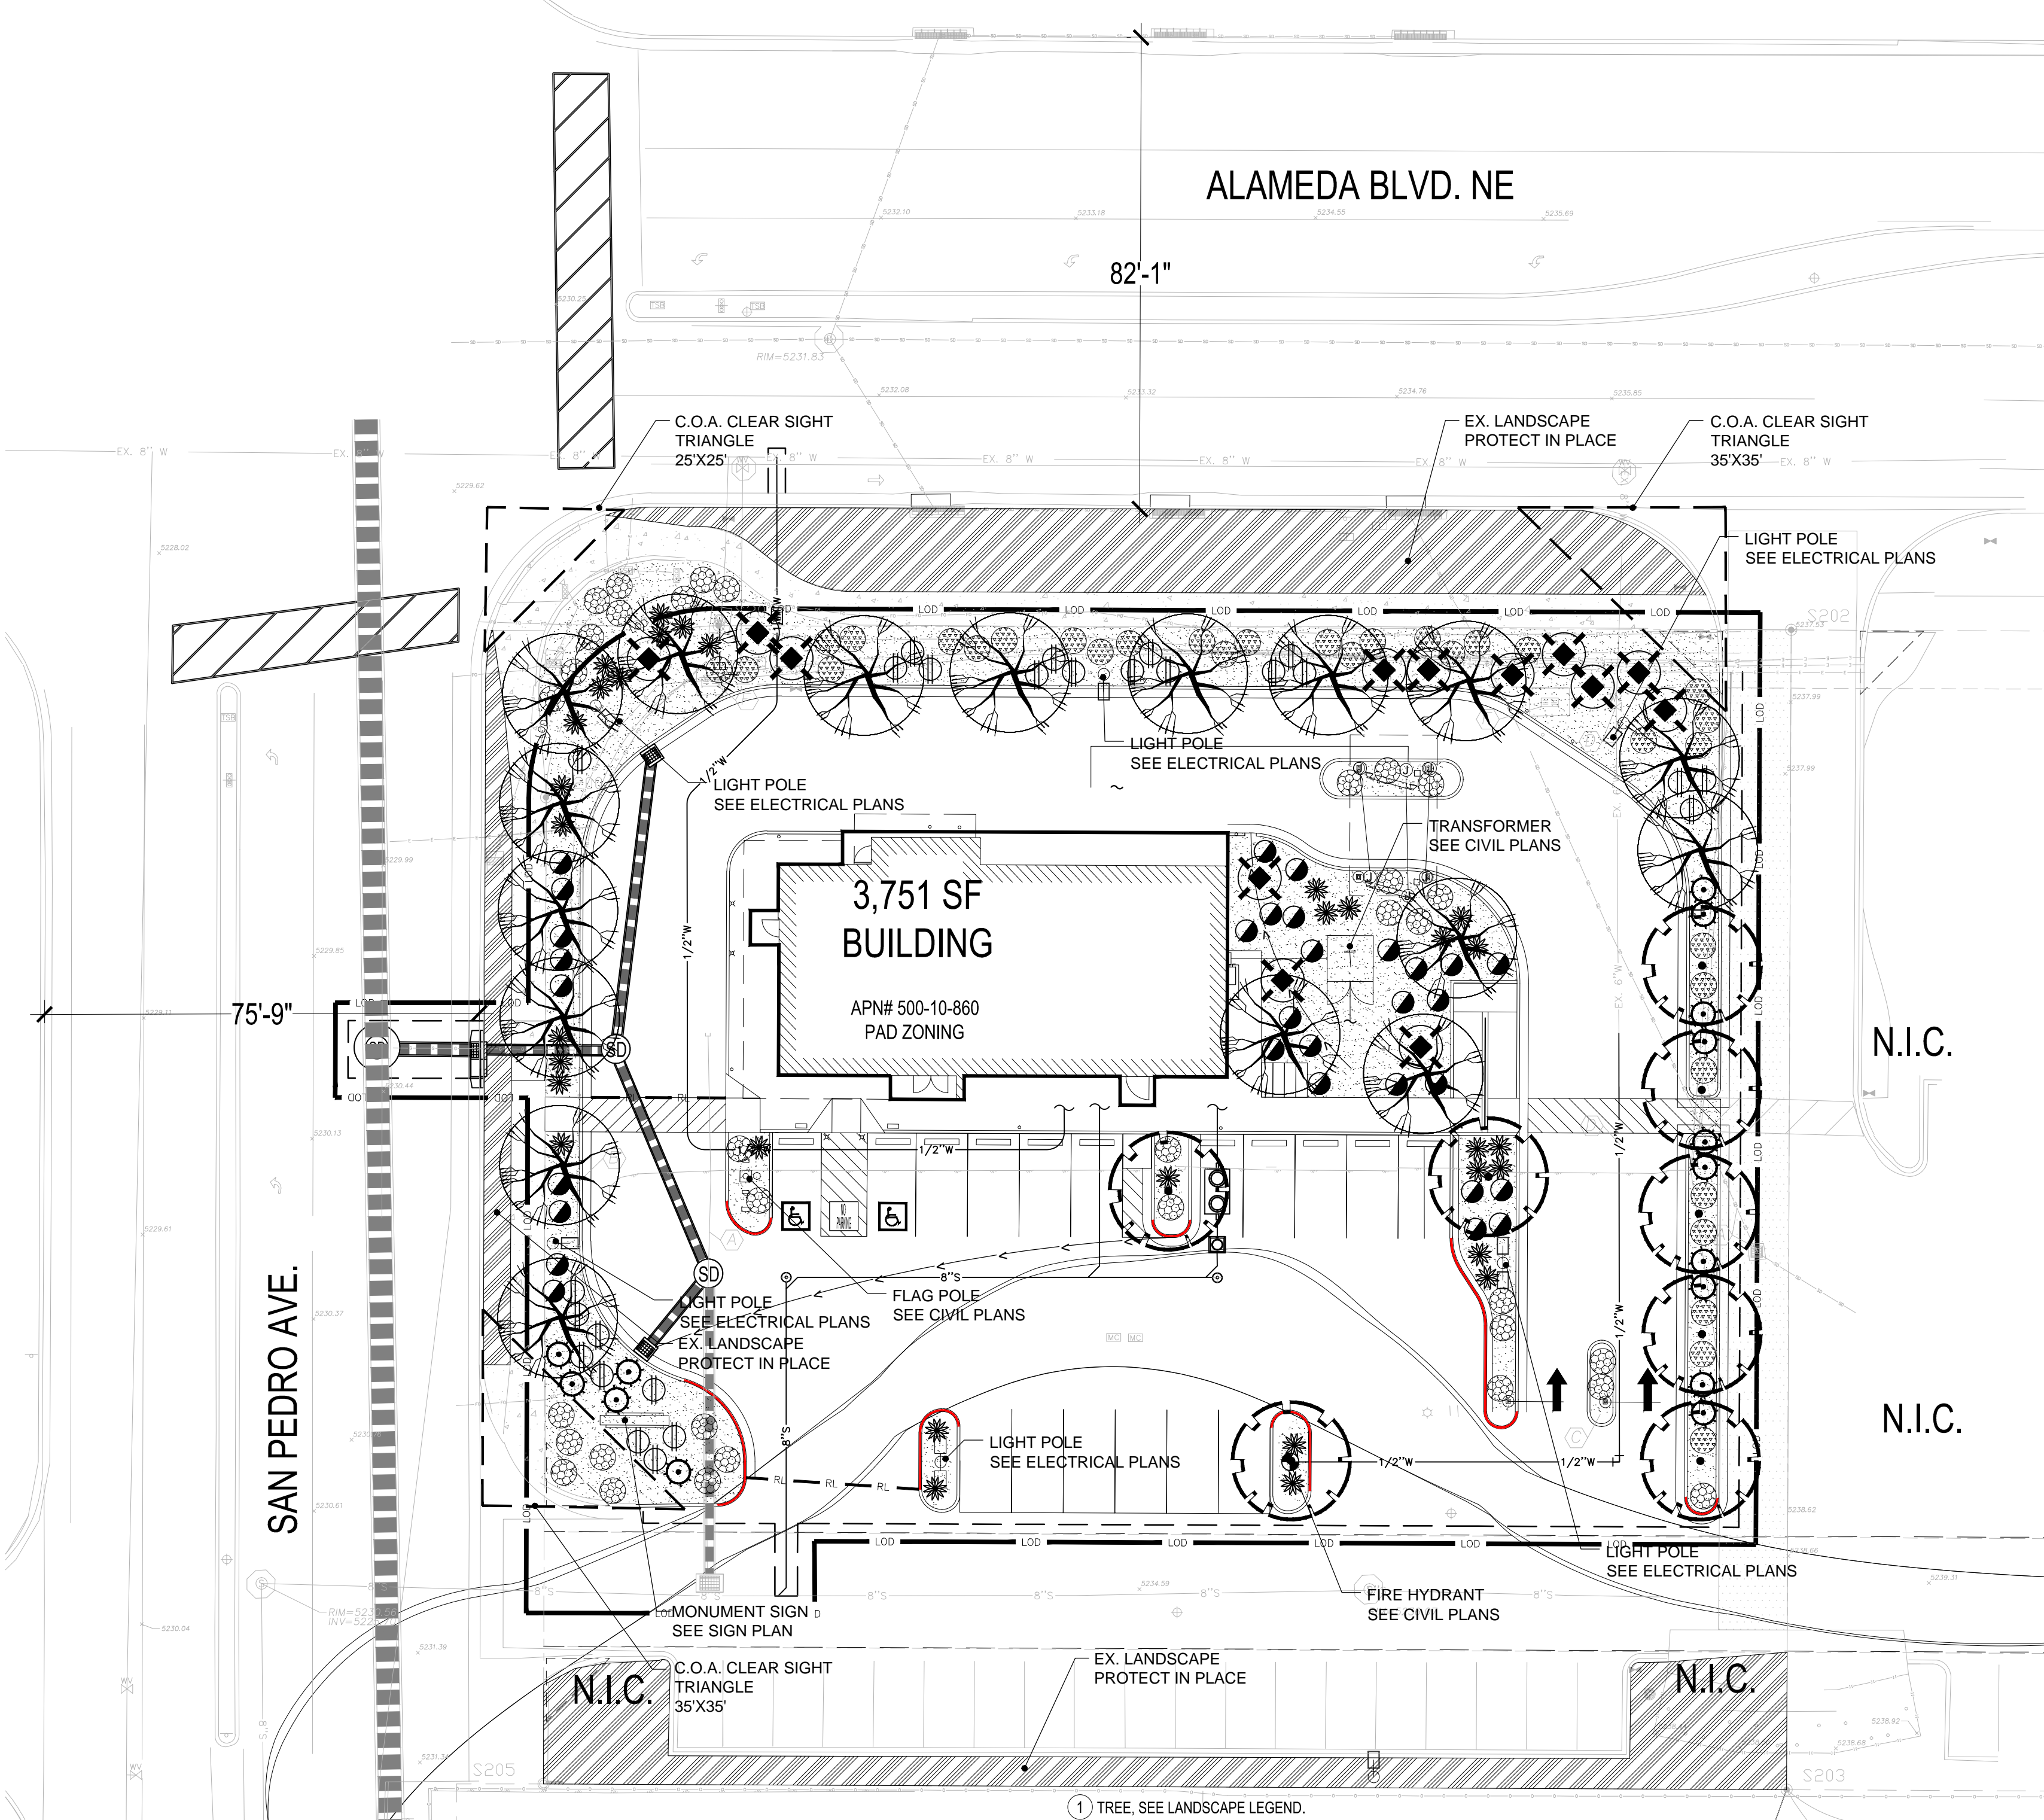

- 1 TREE, SEE LANDSCAPE LEGEND.
 - 2 TREE STAKE, SEE STAKING DETAIL.
 - 3 WALLS OF UNDISTURBED SOIL SHOULD BE SLOPED WITH ROUGH EDGES. PLANTING PIT TO BE AS DEEP AS ROOTS.
 - 4 TOP OF ROOTBALL FLUSH OR SLIGHTLY ABOVE FINISH GRADE.
 - 5 FREE OR CUT CIRCLING ROOTS (UNLESS PLANTS ARE KNOWN TO HAVE SENSITIVE ROOTS HANDLED WITH MINIMAL DISTURBANCE).
 - 6 BACKFILL: PER SPECIFIED SOIL AMENDMENT MIX, OR NATIVE SOIL IF NONE DESCRIBED. REMOVE ALL ROCK 1" OR GREATER FROM BACKFILL.
 - 7 FERTILIZER TABLET. SEE FERTILIZER TABLET SCHEDULE.
 - 8 NATIVE UNDISTURBED SOIL OR COMPACT FILL TO 85% STANDARD PROCTOR DENSITY.
 - 9 INERT MULCH OR DECOMPOSED GRANITE (DG). SEE LANDSCAPE LEGEND.
 - 10 UNDISTURBED HARDPAN.
 - 11 IN AREAS WHERE CALICHE OR HARDPAN OCCURS DIG A MIN. OF 3 DRAINAGE CHIMNEY HOLES BESIDE ROOT BALL AND THROUGH HARDPAN. FILL WITH SAME BACKFILL SOIL. NOT GRAVEL. CHIMNEY TO BE MIN. 8" DIA. AND 12" DEEP.
- NOTES:
1. TRIM AND MAINTAIN TO PROVIDE A MINIMUM 8'-0" CLEARANCE FROM ADJACENT PATH OR PAVEMENT TO TREE CANOPY.
- FERTILIZER TABLET SCHEDULE
AGRIFORM FERTILIZER TABLETS OR EQUAL.
PLACE TABLETS DOWN ALONG PLANT ROOTBALL SIDE
1 PER 1 GAL.
2 PER 5 GAL.
3 PER 15 GAL.
4 PER 24" BOX OR LARGER

1 TREE PLANTING
SCALE: N.T.S.

LANDSCAPE NOTES

1. PERFORM WORK IN ACCORDANCE WITH THESE PLANS, DETAILS, AND SPECIFICATIONS.
2. CAREFULLY INSPECT SITE AND VERIFY CONDITIONS PRIOR TO BIDDING. NOTIFY LANDSCAPE ARCHITECT OF DISCREPANCIES WITH THESE DOCUMENTS PRIOR TO BEGINNING CONSTRUCTION. IT SHALL BE THE CONTRACTOR'S RESPONSIBILITY TO OBTAIN COPIES OF THE ABOVE STANDARDS, SPECIFICATIONS AND DRAWINGS, AS WELL AS ALL OTHER STANDARDS AND SPECIFICATIONS WHICH MAY BE NECESSARY TO COMPLETELY AND ACCURATELY INTERPRET THESE PLANS.
3. HOLD HARMLESS AND INDEMNIFICATION CLAUSE - THE CONTRACTOR SHALL AGREE THAT IN ACCORDANCE WITH GENERALLY ACCEPTED CONSTRUCTION PRACTICES, THE CONTRACTOR SHALL BE REQUIRED TO ASSUME SOLE AND COMPLETE RESPONSIBILITY FOR JOB SITE CONDITIONS DURING THE COURSE OF CONSTRUCTION OF THE PROJECT, INCLUDING SAFETY TO ALL PERSONS AND PROPERTY; THAT THIS REQUIREMENT SHALL BE MADE TO APPLY CONTINUOUSLY AND NOT BE LIMITED TO NORMAL WORKING HOURS; AND THAT THE CONTRACTOR SHALL DEFEND, INDEMNIFY, AND HOLD THE LANDSCAPE ARCHITECT HARMLESS FROM ANY AND ALL LIABILITY; REAL OR ALLEGED, IN CONNECTION WITH THE PERFORMANCE OF WORK ON THIS PROJECT, EXCEPTING FOR LIABILITY ARISING FROM THE SOLE NEGLIGENCE OF THE LANDSCAPE ARCHITECT.
4. UNAUTHORIZED CHANGES TO DRAWINGS - THE LANDSCAPE ARCHITECT SHALL NOT BE RESPONSIBLE FOR, OR LIABLE FOR, UNAUTHORIZED CHANGES TO OR USE OF DRAWINGS. CHANGES TO THE PLANS MUST BE IN WRITING AND MUST BE APPROVED BY LANDSCAPE ARCHITECT PRIOR TO COMMENCEMENT OF WORK.
5. UNDERGROUND SERVICE ALERT - NOTIFY BLUE STAKE 48 HOURS PRIOR TO DIGGING AT 1-800-STAKE-IT. EXERCISE EXTREME CARE IN WORKING NEAR EXISTING UTILITIES. VERIFY THE LOCATION AND CONDITION OF UTILITIES PRIOR TO CONSTRUCTION.
6. INSPECTIONS - NOTIFY OWNER REPRESENTATIVE AND APPROPRIATE AGENCY REPRESENTATIVE AT LEAST 48 HOURS IN ADVANCE PRIOR TO REQUIRED GOVERNING AGENCY INSPECTION.
7. QUANTITIES INDICATED IN DRAWINGS ARE PROVIDED AS A COURTESY ONLY. VERIFY QUANTITIES SHOWN BY CONDUCTING AN INDEPENDENT QUANTITY TAKE OFF.
8. OWNER AND LANDSCAPE ARCHITECT WILL DECIDE QUESTIONS RELATING TO INTERPRETATION OF DRAWINGS AND ACCEPTABLE FULFILLMENT OF THE WORK SHOWN IN CONTRACT DOCUMENTS.
9. MAINTAIN PREMISES CLEAN AND FREE OF EXCESS EQUIPMENT, MATERIALS, AND RUBBISH INCIDENTAL TO THE WORK AT ALL TIMES INCLUDING WEEKENDS AND HOLIDAYS. DISPOSE OF RUBBLE, TRASH, OR DISPOSABLE ITEMS RESULTING FROM DEMOLITION IN A LEGAL, LAWFUL, AND SAFE MANNER TO AN APPROVED DISPOSAL SITE.
10. APPLY PRE-EMERGENT AFTER COMPLETION OF EARTHWORK, LEACHING, BED PREPARATION AND FINE GRADING PRIOR TO TOP DRESS.
11. ALL EXISTING LANDSCAPE AREAS OUTSIDE THE PROJECT AREA THAT ARE DISTURBED BY ANY ACTIVITY UNDER THIS CONTRACT SHALL BE REPAIRED TO EQUAL OR BETTER CONDITION AND TO THE SATISFACTION OF THE OWNER AT THE CONTRACTORS EXPENSE.
12. THE CONTRACTOR SHALL PROVIDE FLAGGED AND/OR STAKED LAYOUT OF ALL PLANTING LOCATIONS FOR REVIEW AND ADJUSTMENT, IF NECESSARY, BY THE OWNER'S REPRESENTATIVE PRIOR TO STARTING IRRIGATION OR PLANT PIT EXCAVATIONS.
13. ANY AND ALL PLANTS OR TREES, NOT DESIGNATED TO BE REMOVED, WHICH ARE DISTURBED OR DAMAGED AS A RESULT OF WORK UNDER THIS CONTRACT SHALL BE REPLACED AT CONTRACTOR'S EXPENSE WITH A PLANT OF EQUAL OR BETTER QUALITY AND OF THE SAME SIZE AND SPECIES OF THE ORIGINAL EXISTING PLANT UNLESS OTHERWISE DIRECTED BY THE OWNER'S REPRESENTATIVE.

CITY OF ALBUQUERQUE LANDSCAPE CALCULATIONS

	REQUIRED	PROVIDED
PARKING AREAS: PER 14-16-5 DEVELOPMENT STDS. PER 5-6(F)	1 TREE PER 10 PARKING STALLS	17 STALLS ON SITE 1.7 TREES REQUIRED / 3 TREES PROVIDED
	10% LOT AREA	817 SF PARKING LOT (82SF REQ.) / 27.5% LANDSCAPE (225 SF PROVIDED)
NET LANDSCAPE AREA: PER 5-6(C)	15% MINIMUM	NET AREA = 30,000 SF 15% NET = 4,500 SF PROVIDED AREA = 8,380 SF 27.93% PROVIDED
SHADE COVERAGE AREA	75% OF LS AREA	75% COVERAGE
GROUND LEVEL COVERAGE AREA	30% OF LS AREA	60% COVERAGE
LANDSCAPE DIVERSITY	5 SPECIES MIN.	9 PROVIDED 2 TREE SPECIES 7 UNDERSTORY SPECIES
MINIMUM TREE SIZE:	2" CALIPER	2" CALIPER
STREET FRONTAGE L/S AREA: PER 5-6(D) WITHIN 20 FT OF CURB	1 TREE / 3 SHRUBS PER 25FT.	EXISTING TREES TO REMAIN N-SIDE. NEW TREES BEYOND 20 FT DISTANCE. W-SIDE = 153' (6.12 TREES - 6 PROVIDED)
EDGE BUFFER L/S AREA: PER 5-6(E)(2)(a)	1 TREE (6 FT MIN) / 3 SHRUBS PER 25FT.	W EDGE = STREET FRONTAGE N EDGE = STREET FRONTAGE E EDGE = 153' (6.12 TREES - 7 PROVIDED) S EDGE = EXISTING L/S BUFFER PROTECT

DEVELOPER CONTACT

WHATABRANDS REAL ESTATE
300 CONCORD PLAZA DRIVE
SAN ANTONIO, TEXAS 78216
CLINT SAAVADRA
210-476-6181

LANDSCAPE ARCHITECT

HARRINGTON PLANNING + DESIGN (HP+D)
1921 S. ALMA SCHOOL RD. SUITE 204
MESA, AZ 85210
JASON HARRINGTON, RLA, ASLA, ASIC, APWA
(480) 250-0116
JASON@HARRINGTONPLANNINGDESIGN.COM


CIVIL ENGINEER

SUSTAINABILITY ENGINEERING GROUP
8280 E GELDING DR #101,
SCOTTSDALE, AZ 85260
ALI FAKIH, PE, LEED AP
(480) 588-7226
ALI@AZSEG.COM

PLANTING MATERIAL LEGEND

TREES	SIZE	NOTES	QTY
Quercus fusiformis Escarpment Live Oak Caliper Size: 2.0"	36" Box		17
Vitex agnus-castus Chaste Tree Caliper Size: 2.0"	36" Box		8
GROUNDCOVERS			QTY
Euonymus fortunei 'Coloratus' Purple Wintercreeper	5 Gallon can full		34
Cotoneaster horizontalis Trailing Rock Cotoneaster	5 Gallon can full		33
SHRUBS / ACCENTS			QTY
Hesperaloe parviflora Red Yucca	5 Gallon can full		32
Potentilla fruticosa Shrubby Cinquefoil	5 Gallon can full		31
Caesalpinia gillesii Yellow Bird of Paradise	5 Gallon can full		13
Muhlenbergia rigida 'Nashville' Nashville Muhly Grass	5 Gallon can full		25
Euphorbia antisyphilitica Candelilla	5 Gallon can full		15
LANDSCAPE MATERIALS			QTY
Decomposed Granite. 1/2" screened "Rose Gold", 2" deep in planting areas per plan.			7,820 s.f.

VICINITY MAP

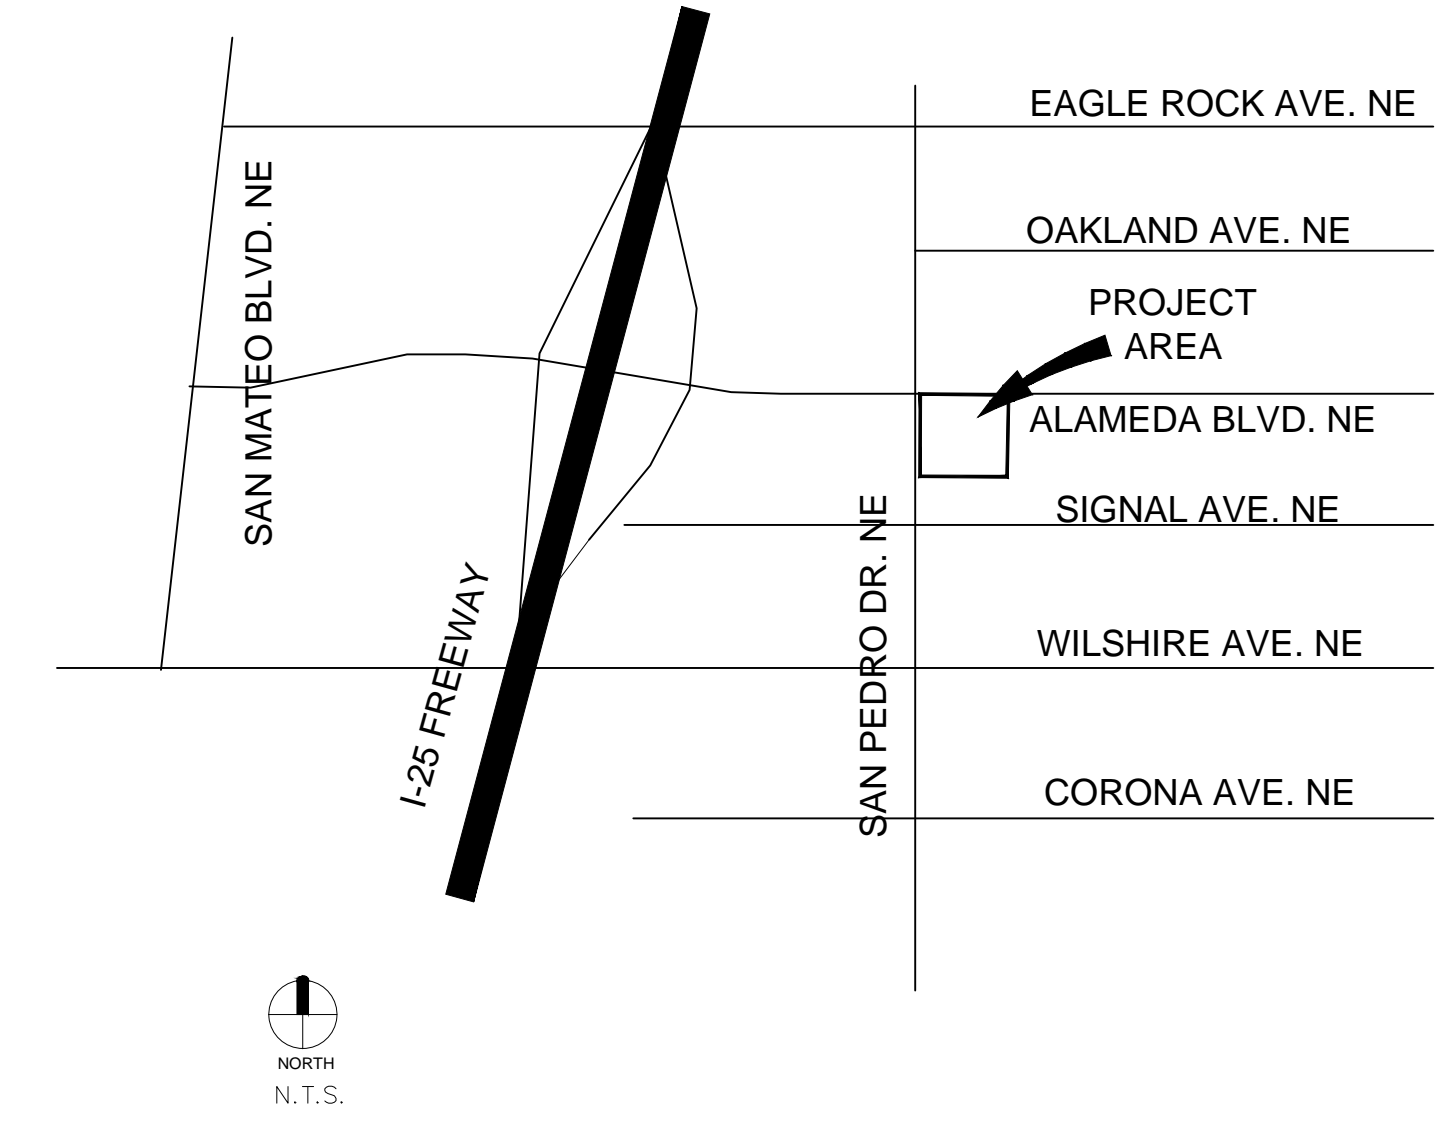

HP+D
HARRINGTON
PLANNING + DESIGN
1921 S Alma School Rd, Suite 204
Mesa, Arizona 85210
Tel: 480-250-0116
www.HarringtonPlanningDesign.com

PRELIMINARY
NOT FOR CONSTRUCTION
03.21.22
JASON E. HARRINGTON
396
REGISTERED
LANDSCAPE ARCHITECT

WHATABURGER RESTAURANT
SEC Alameda & San Pedro
Albuquerque, NM 87113

REV.	COMMENT	DATE

Preliminary Re-Submittal 03.21.22
Preliminary Re-Submittal 01.21.22
Preliminary Submittal 10.08.21
ISSUE DATE

LANDSCAPE PACKAGE
MARCH 21, 2022
DRAWN BY: TKW
CHECK BY: JEH
PROJ. NO.: 2021-056
CASE NO.: TBD

NORTH
0 10 20 40
LANDSCAPE PLAN
L1.1
1 of 1