

POLE DETAIL
(NOT TO SCALE)

FOR PRICING CONTACT:
DOUG KILE 214-957-5304
OR dkile@techlight.com

- Notes:
1. Calculation 3' AFG.
 2. Pole luminaire color to be white.


File:
wb-alameda2
 Date:
1-12-22

LumNo	Label	Z-luminaire height	Tilt
1	S1-3S	27.5	0
2	S1-3S	27.5	0
3	S1-3S	27.5	0
4	S1-3S	27.5	0
5	S1-3S	27.5	0
6	S1-52	27.5	0
7	S1-52	27.5	0

Label	CalcType	Units	Avg	Max	Min	Avg/Min	Max/Min
SITE	Illuminance	Fc	3.53	10.2	0.0	N.A.	N.A.

Symbol	Qty	Label	Lumens/Lamp	Arrangement	LLF	Description
[Symbol]	5	S1-3S	N.A.	SINGLE	0.900	CTL-N-35L-T3-S215-35,000 LUMEN TYPE 3 LED W/BACK SHLD
[Symbol]	2	S1-52	N.A.	D180	0.900	CTL-N-35L-T5W-35,000 LUMEN TYPE 5 LED

TECHLIGHT INC.
- DUE TO CHANGING LIGHTING ORDINANCES IT IS THE CONTRACTORS RESPONSIBILITY TO SUBMIT THE SITE PHOTOMETRICS AND LUMINAIRE SPECS TO THE LOCAL INSPECTOR BEFORE ORDERING TO ENSURE THIS PLAN COMPLIES WITH LOCAL LIGHTING ORDINANCES.
 - THIS LIGHTING DESIGN IS BASED ON INFORMATION SUPPLIED BY OTHERS. CHANGES IN ELECTRICAL SUPPLY, AREA GEOMETRY AND OBJECTS WITHIN THE LIGHTED AREA MAY PRODUCE ILLUMINATION VALUES DIFFERENT FROM THE PREDICTED RESULTS SHOWN ON THIS LAYOUT.
 - THIS LAYOUT IS BASED ON .IES FILES THAT WERE LAB TESTED OR COMPUTER GENERATED. ACTUAL RESULTS MAY VARY.

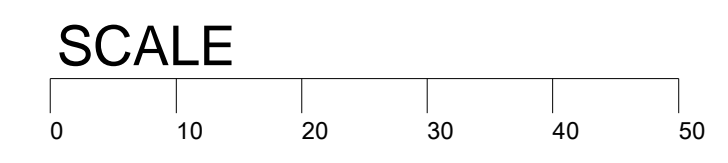

CUSTOMER APPROVAL


Drawing is approved, proceed with production

Drawing is not approved, make changes as noted

Customer Signature _____ Date _____

REVISIONS:	SYN.	DATE	DESCRIPTION	BY

PROJECT:
WHATABURGER
ALAMEDA BLVD
ALBUQUERQUE, NM

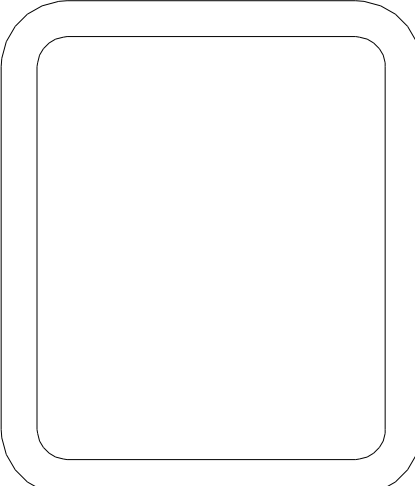

WHATABURGER
 300 CONCORD PLAZA DR.
 SAN ANTONIO, TEXAS
 210-476-6000 ZIP 78216

THIS DRAWING IS THE PROPERTY OF WHATABURGER. SAN ANTONIO, TEXAS AND MAY NOT BE USED OR REPRODUCED IN WHOLE OR IN PART WITHOUT THE EXPRESSED WRITTEN CONSENT OF WHATABURGER.

SHEET TITLE:
Photometric Plan

UNIT NO.
 DATE:
 SCALE:
 DRAWN BY:
 APPROVED BY:

SHEET NO:
PH1.0
 FILE:

