


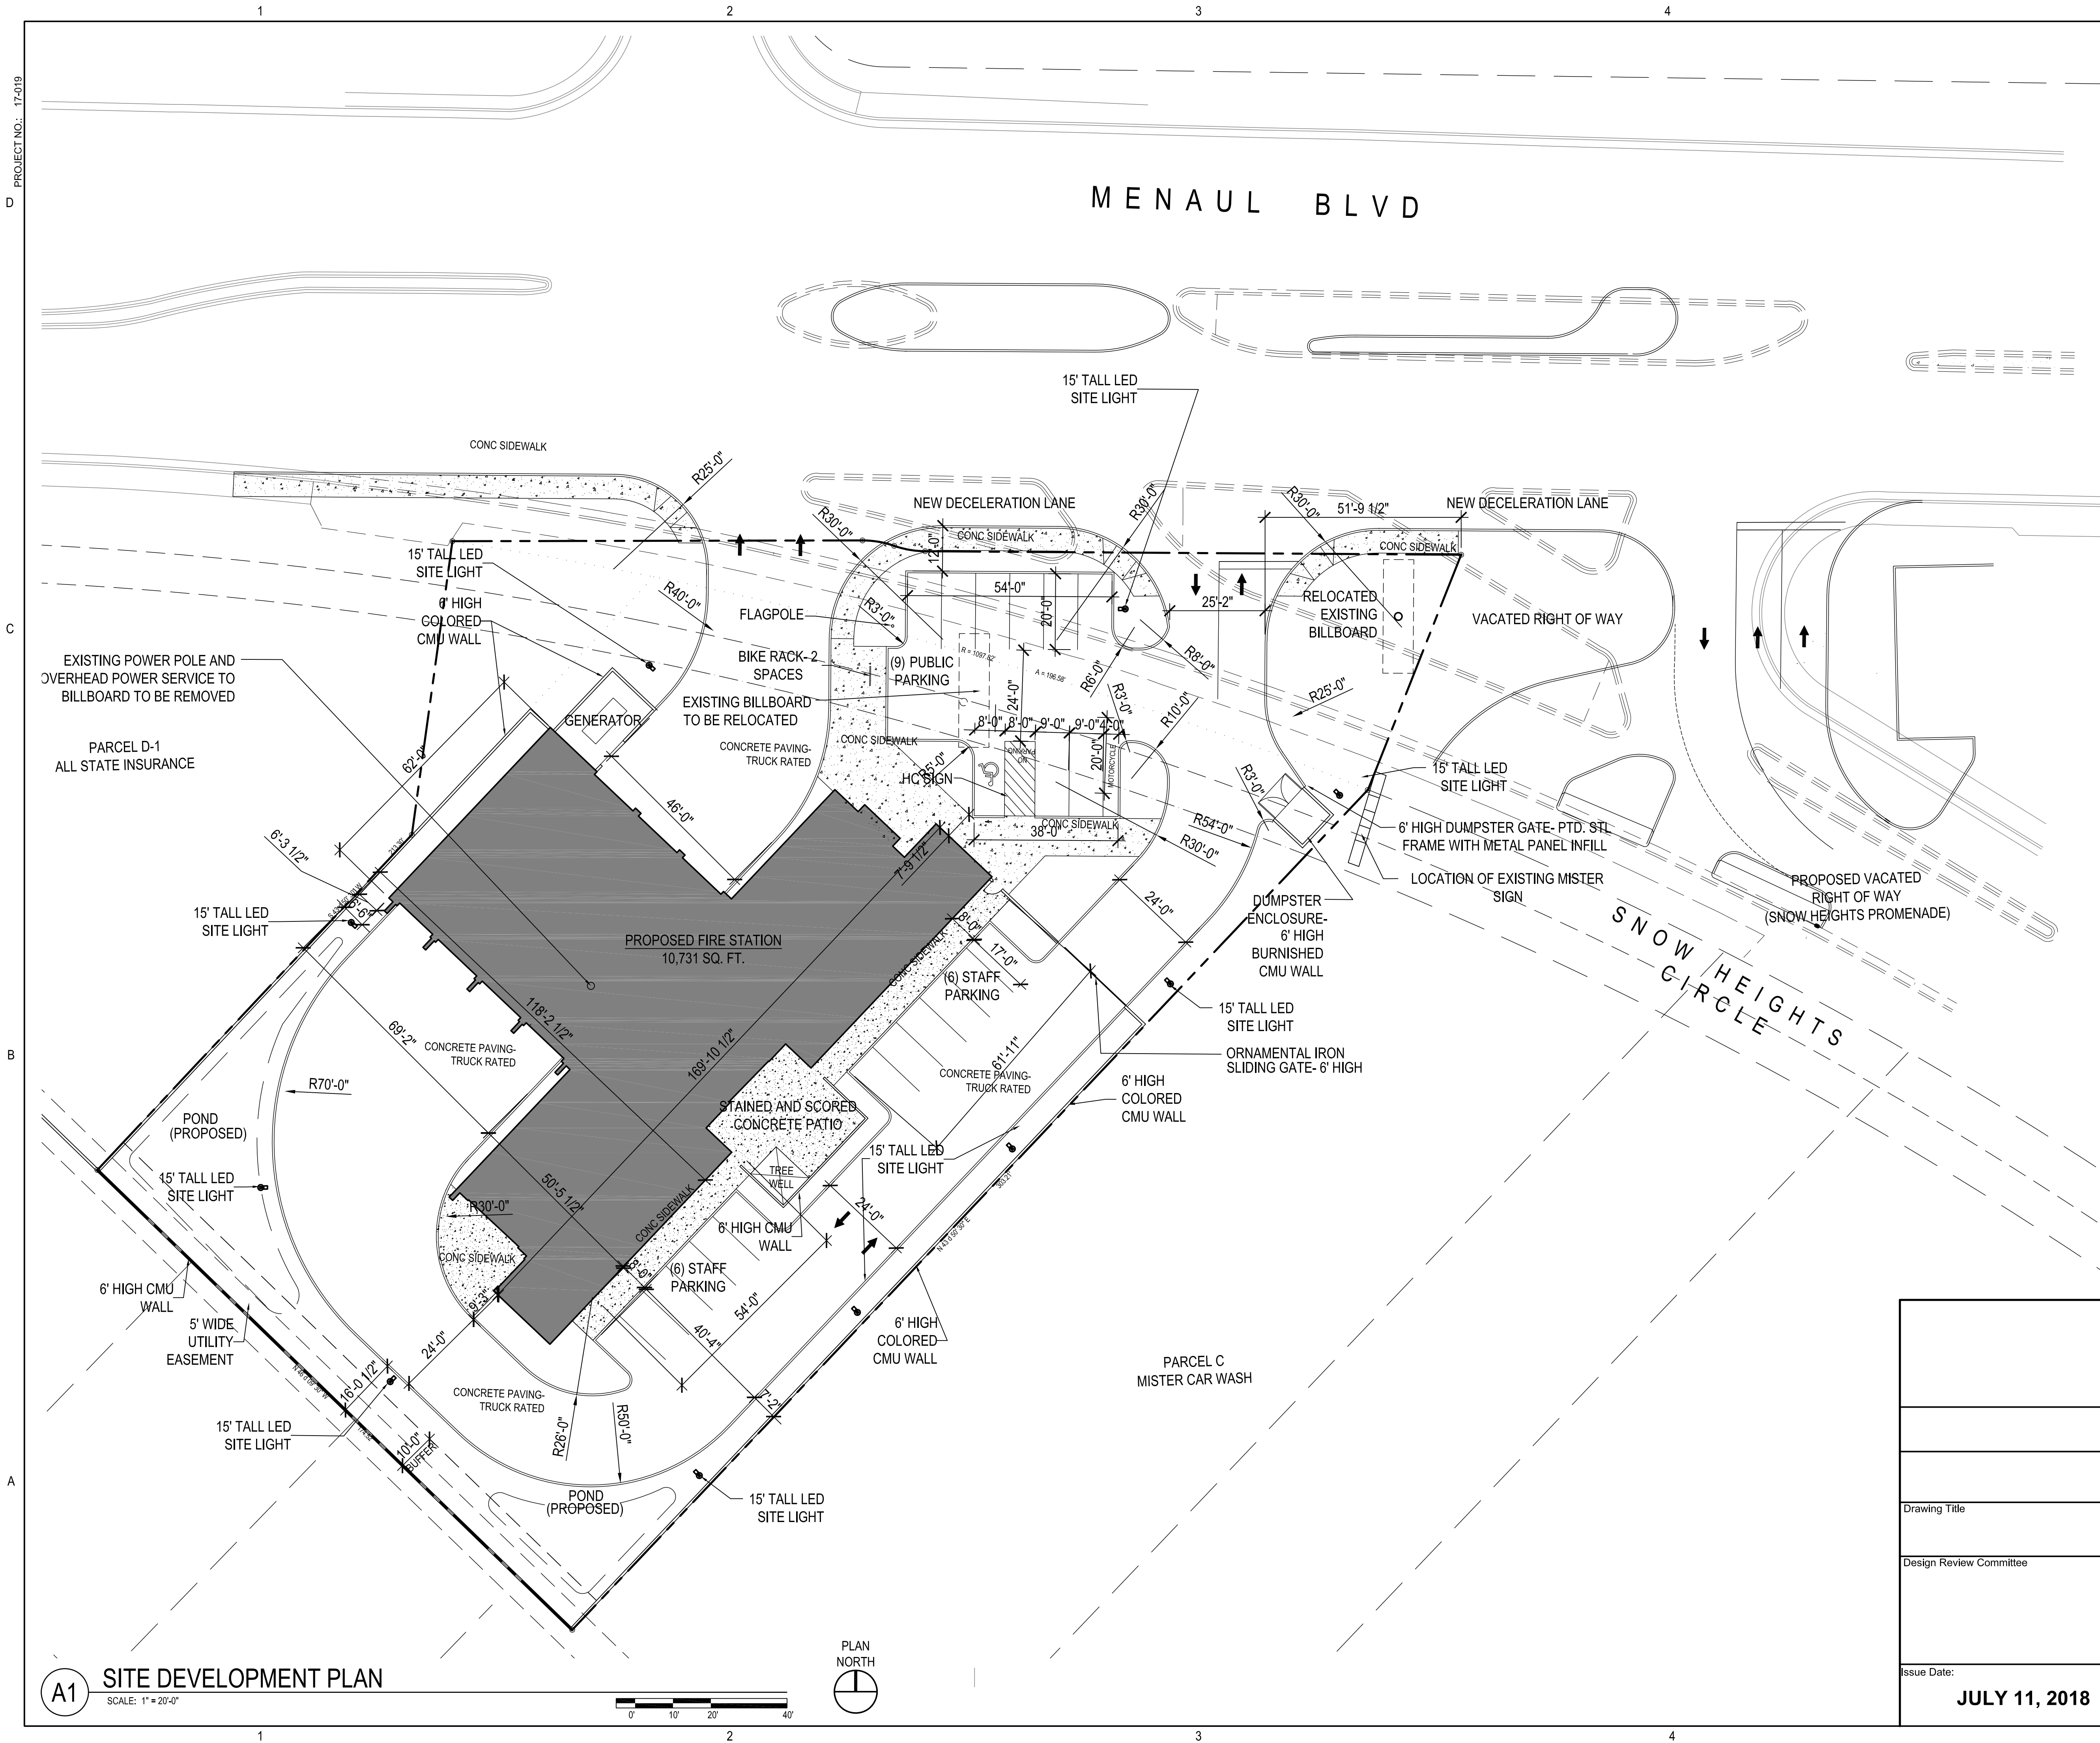

City of Albuquerque Electronic Stamp

AS-BUILT INFORMATION		BENCH MARKS		SURVEY INFORMATION		FIELD NOTES		SEAL	
CONTRACTOR	DATE			BY	DATE				
WORK BY	DATE								
REVISIONS	DATE								
ACCEPTANCE BY	DATE								
FIELD INSPECTION BY	DATE								
CONTRACTOR	DATE								
CHECKED BY	DATE								
RECORDED BY	DATE								
MICRO-FILM INFORMATION									
NO.	DATE								



CITY OF ALBUQUERQUE
CAPITAL IMPLEMENTATION PROGRAM

AFD FIRE STATION 9

9500 SNOW HEIGHTS CIRCLE NE,
ALBUQUERQUE, NM 87112

Drawing Title

SITE PLAN

Design Review Committee

City Engineer Approval

Last Design Update

Mo./Day/Yr.

7/10/18

Issue Date:

JULY 11, 2018

City Project No.

5476.91

Sheet

AS-101