


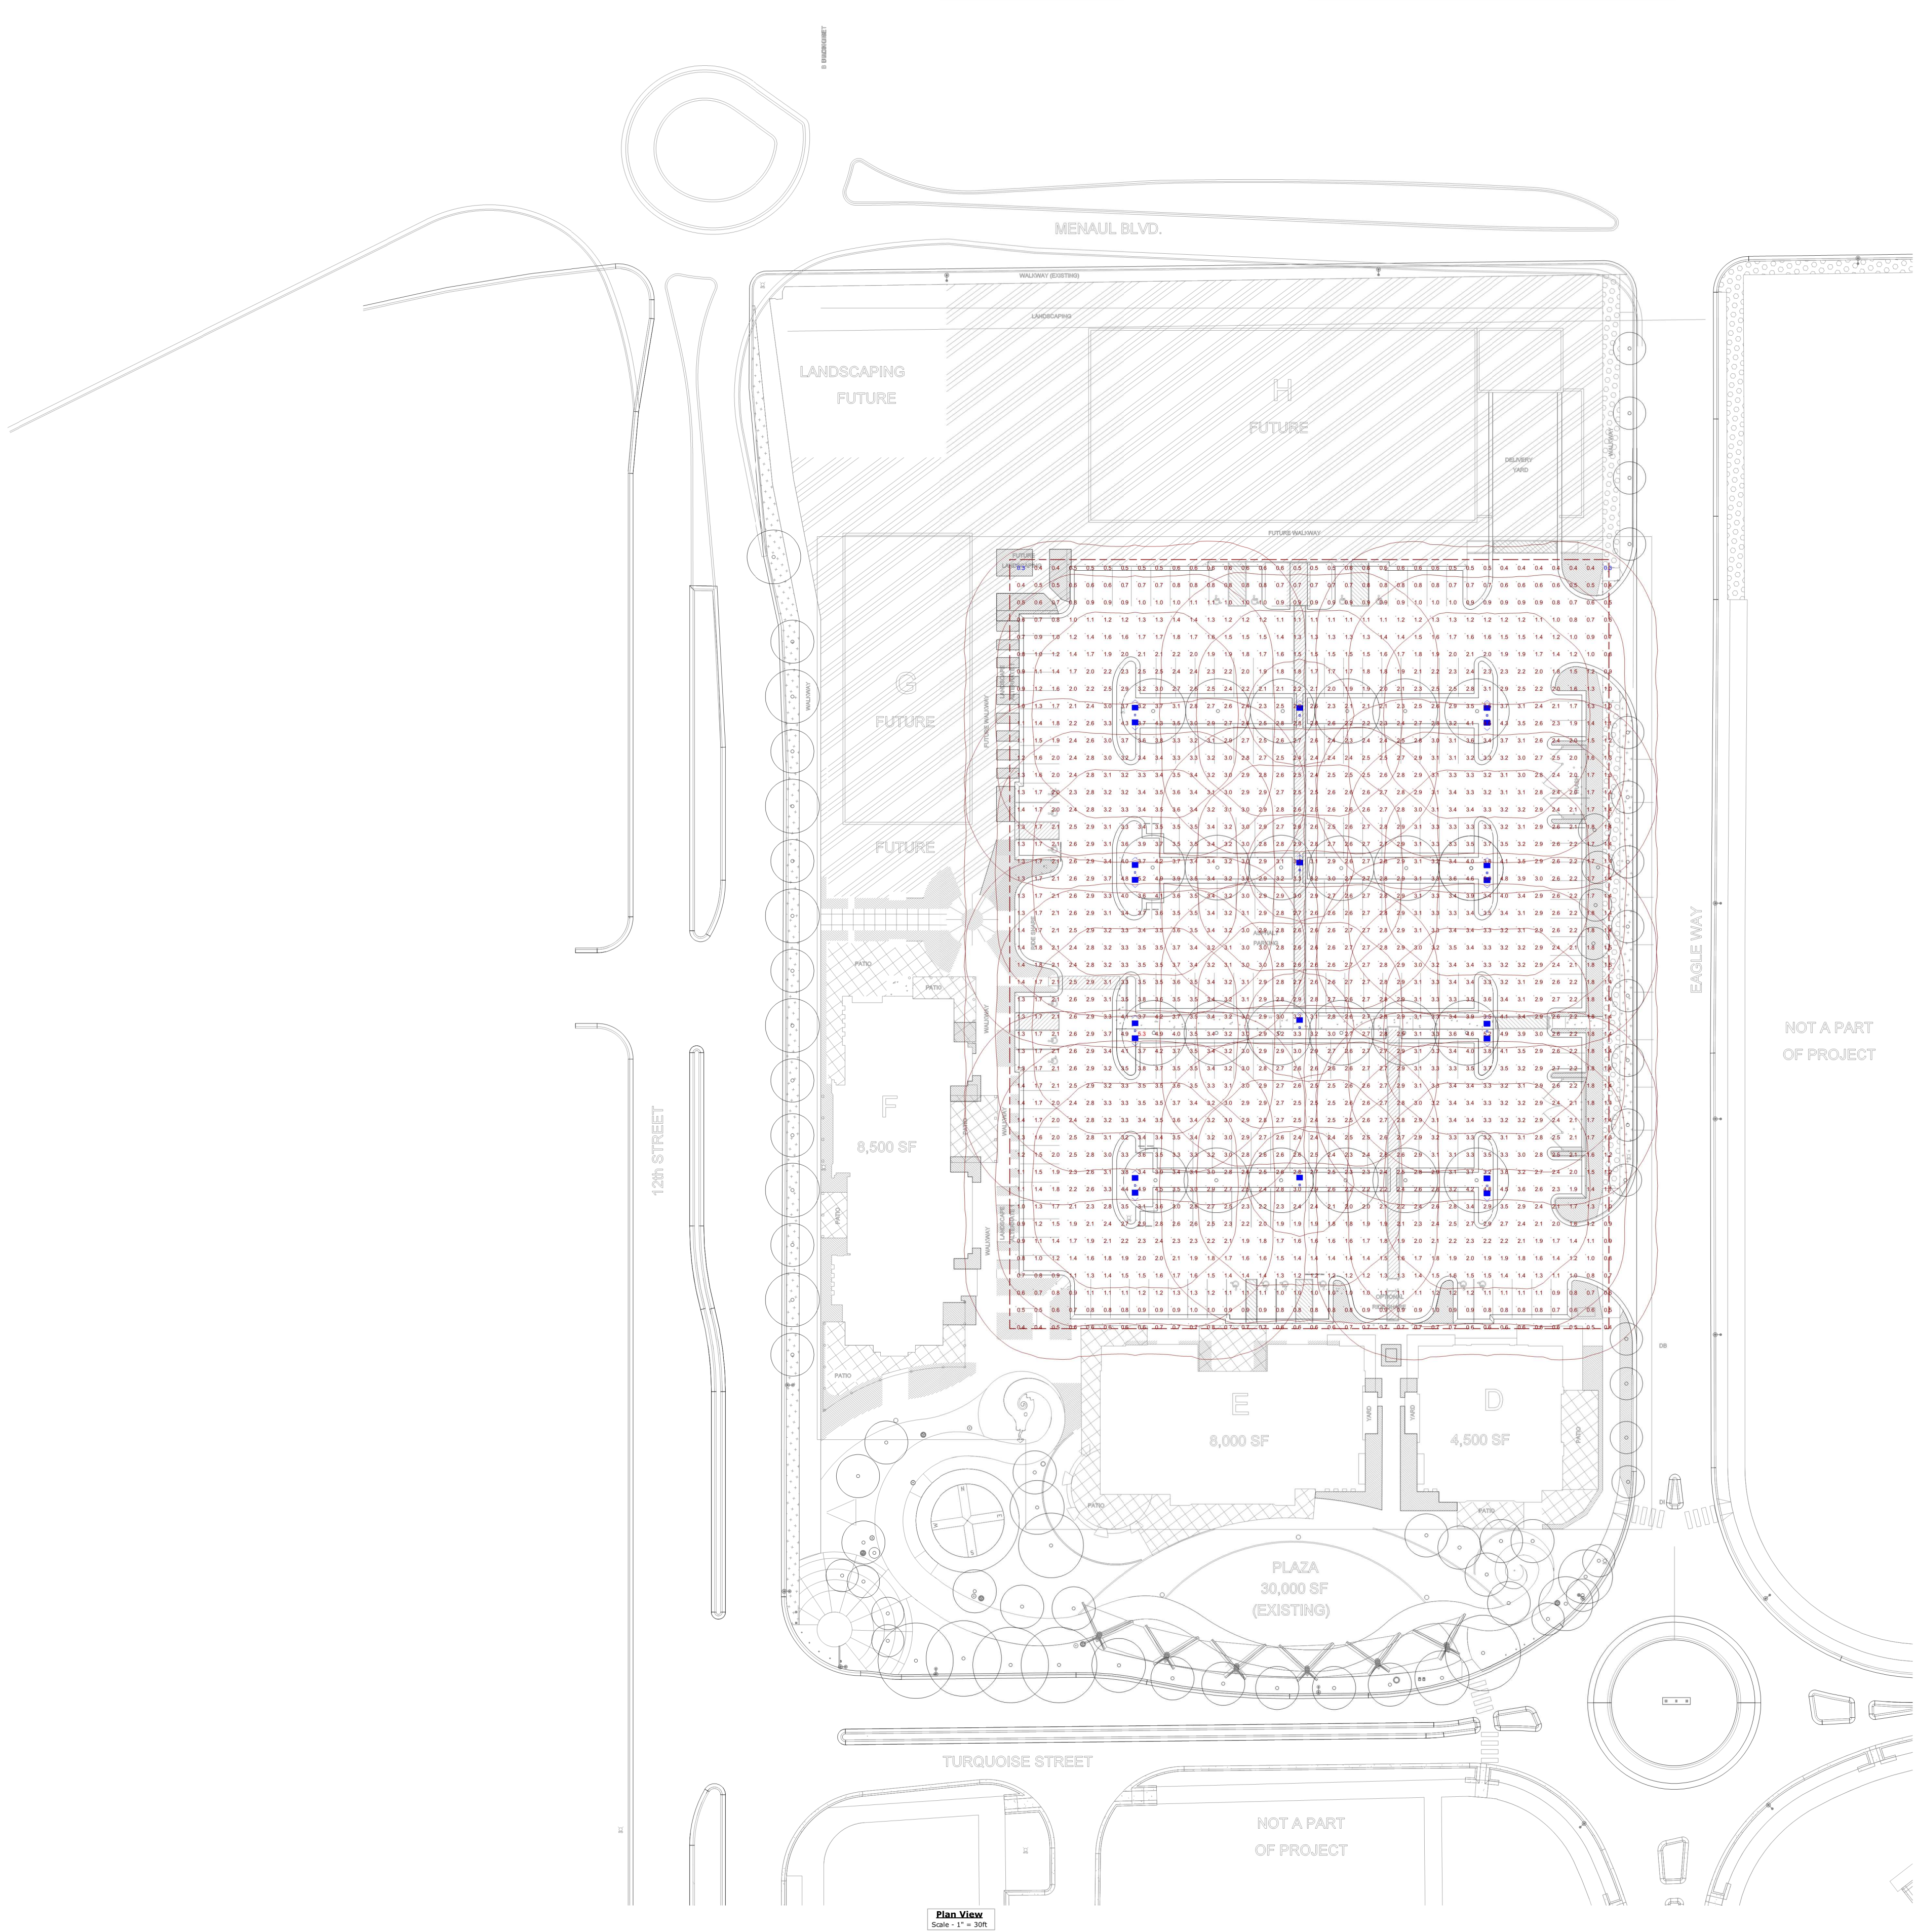

Note
1.ALL FIXTURES MOUNTED AT 22'
2.CALCULATION PLANE SET AT 0', GRADE LEVEL
3.

Schedule											
Symbol	Label	Quantity	Manufacturer	Catalog Number	Description	Lamp	Number Lamps	Filename	Lumens Per Lamp	Light Loss Factor	Wattage
	A	4	Lithonia Lighting	DSX1 LED P3 40K T5W MVOLT	DSX1 LED P3 40K T5W MVOLT	LED	1	DSX1_LED_P3_40K_T5W_MVOLT.ies	12969	1	102
	B	8	Lithonia Lighting	DSX1 LED P3 40K T5W MVOLT	DSX1 LED P3 40K T5W MVOLT	LED	1	DSX1_LED_P3_40K_T5W_MVOLT.ies	12969	1	204

Statistics						
Description	Symbol	Avg	Max	Min	Max/Min	Avg/Min
PARKING LOT GRADE LEVEL	+	2.3 fc	5.3 fc	0.3 fc	17.7:1	7.7:1