


SKETCH PLAT FOR
WINROCK TOWN CENTER
TRACT Z-1-A, TRACT H-1 &
TRACT K
HUNT-SPECTRUM
DEVELOPMENT SITE
TRACT B-1

WITHIN
SECTION 18 T. 10 N., R. 4 E., N.M.P.M.
CITY OF ALBUQUERQUE
BERNALILLO COUNTY, NEW MEXICO
APRIL 2025

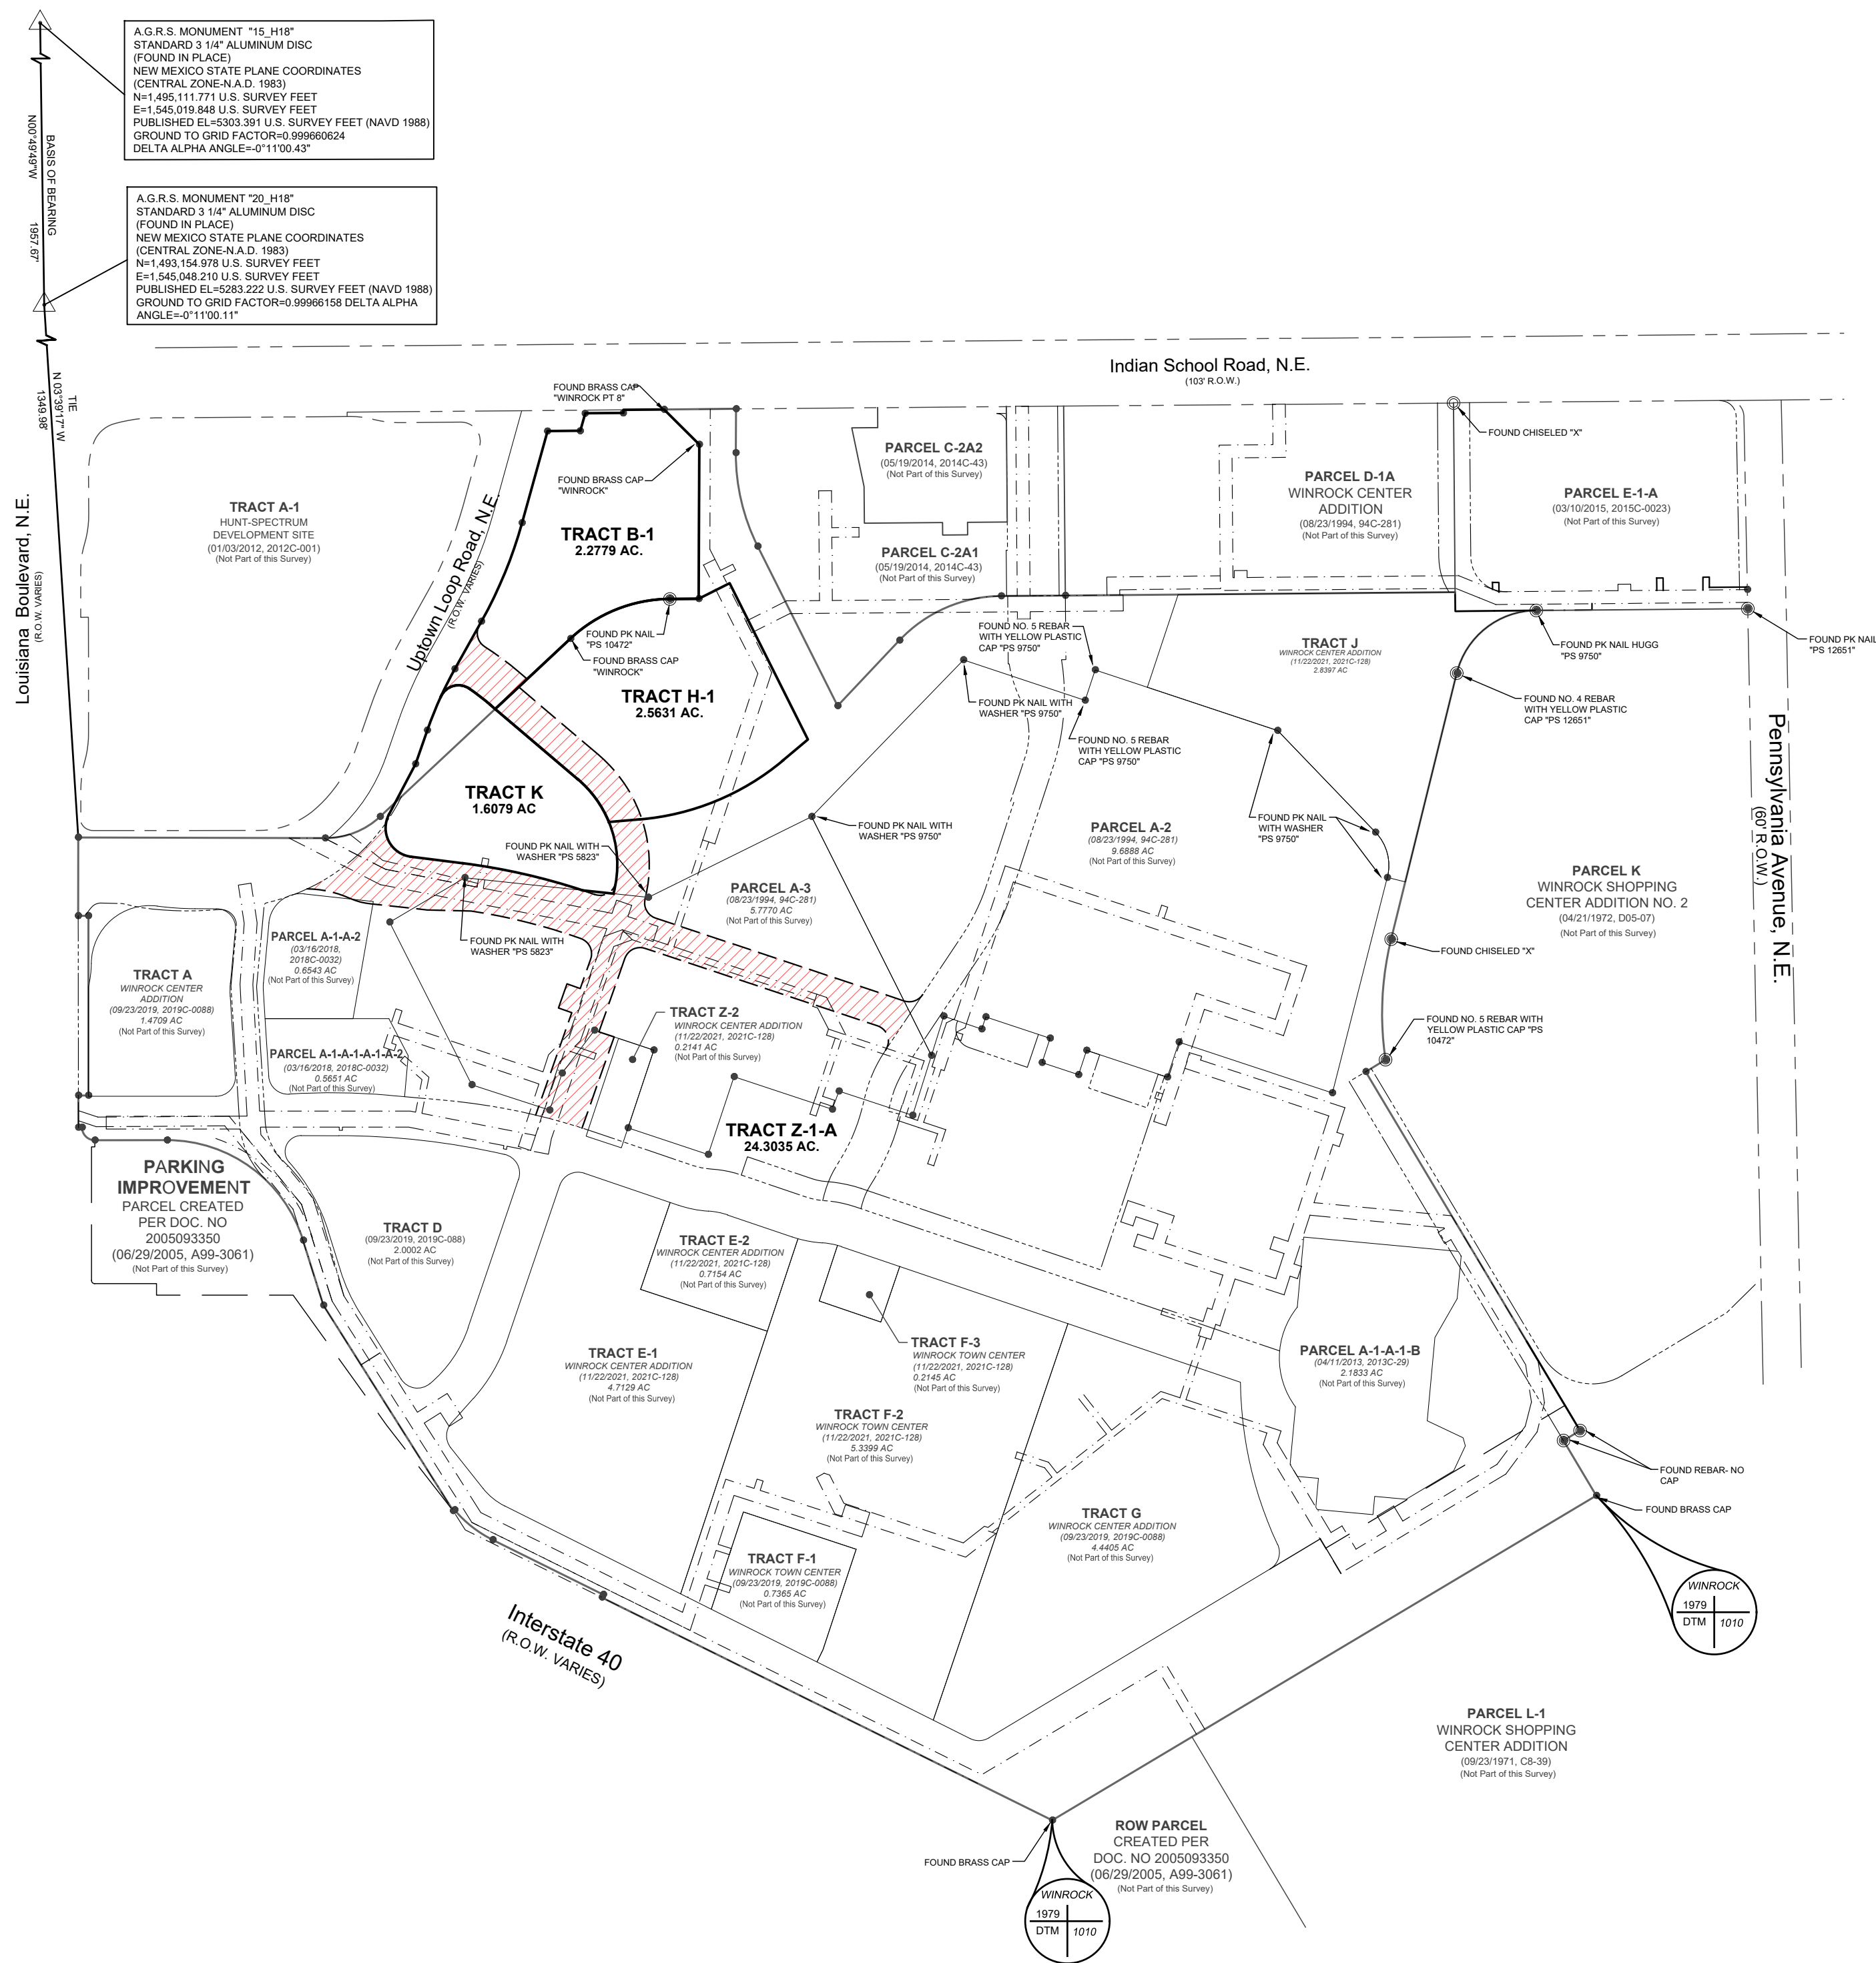

- LEGEND**
- TRACT BOUNDARY LINE
 - EXIST. TRACT/PARCEL LINE
 - PUBLIC WATER AND/OR SANITARY SEWER EASEMENT
 - EXIST. PUBLIC ACCESS & DRAINAGE EASEMENT
 - PUBLIC ACCESS & DRAINAGE EASEMENT
 - FOUND PK NAIL "PS 10472"
 - FOUND REBAR W/CAP "HZI LS 7482"