


Plotted: 7/7/2025 11:54:06 AM, By: Edgings, Scott
Last Saved: 7/7/2025 10:53:32 AM, settings
Phase: Phase D108 Deliverables05.1 - Establishments/DHO/Preliminary PLANSITE SKETCH.dwg

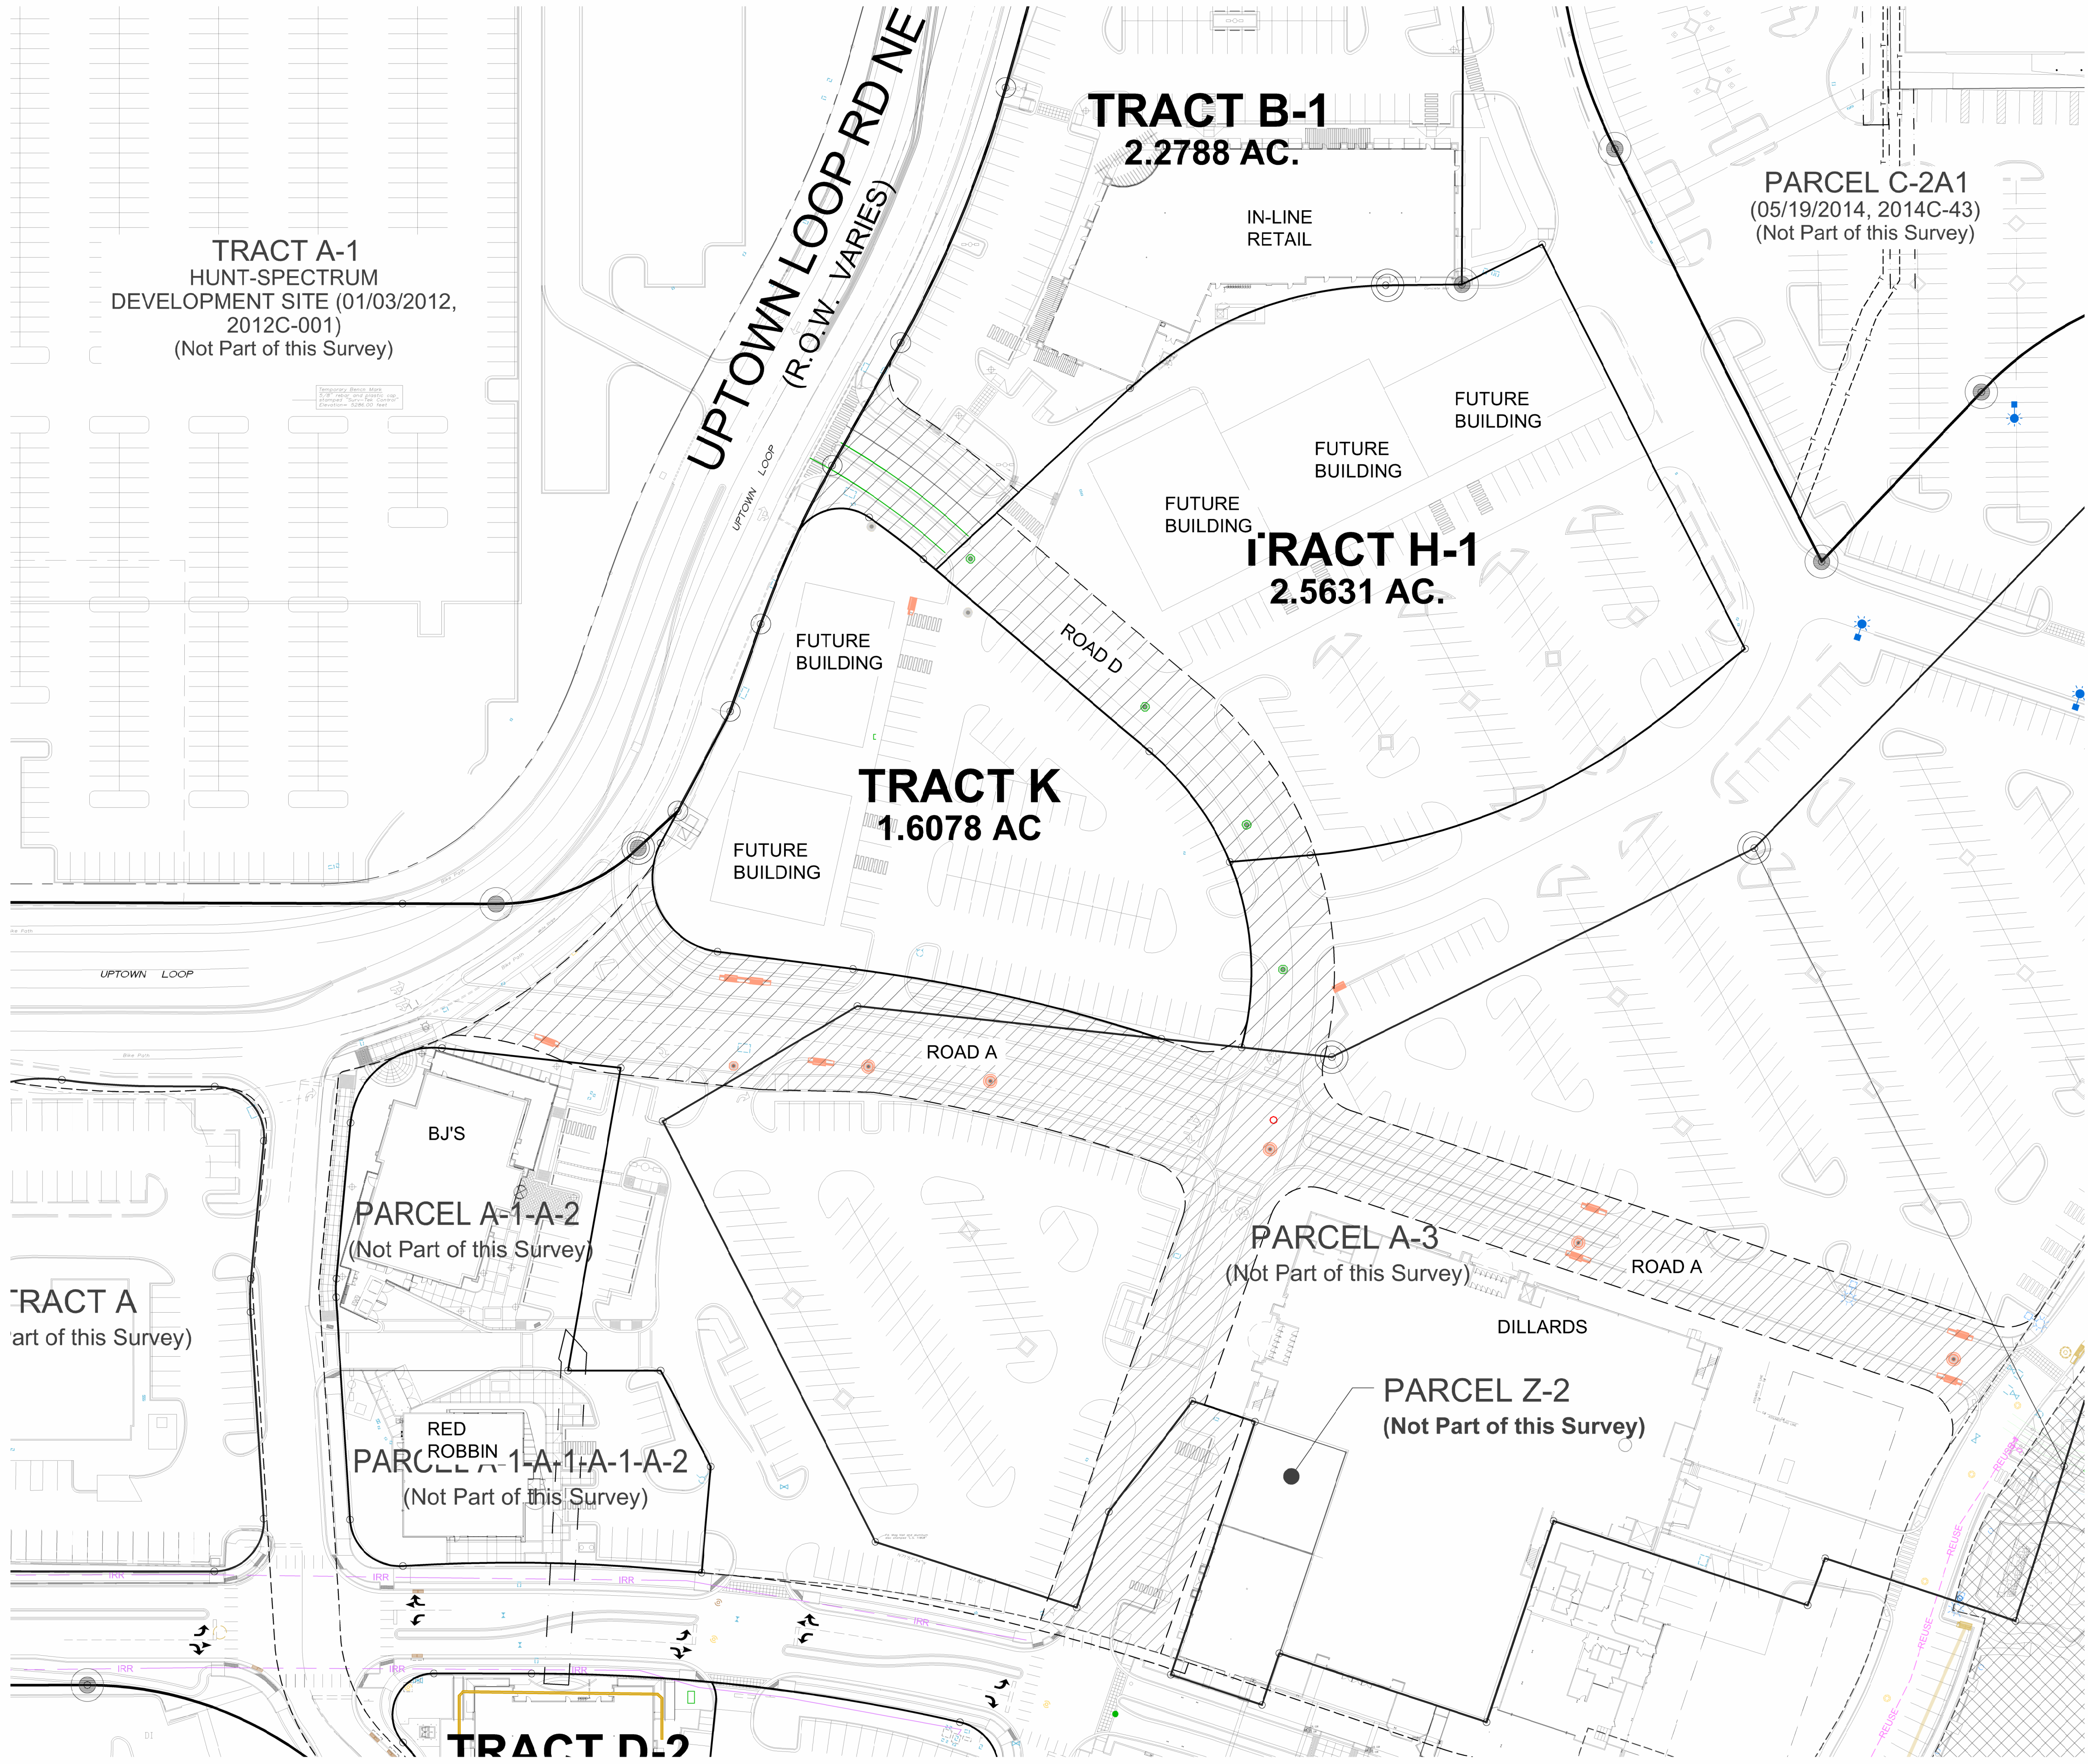

ROAD A
2100 LOUISIAN BLVD NE
ALBUQUERQUE, NM

TITLE: SITE SKETCH

Design Review Committee	City Engineer	Last Update	Mo./Day/Yr.	Mo./Day/Yr.
City Project No.	Zone Map No. J-19	Sheet	Of	

ENGINEER'S SEAL		SURVEY INFORMATION		BENCH MARKS		AS BUILT INFORMATION	
		NO.	BY	DATE	FOUND MONUMENT "1" H19A"	CONTRACTOR	DATE
					A CITY OF ALBUQUERQUE BRASS DISK SET IN A CONCRETE POST	INSPECTOR'S	DATE
					0.1 FEET BELOW GROUND LEVEL AND IS STAMPED "1-H19A, 1989"	STAMPED BY	DATE
						FIELD	DATE
						VERIFICATION BY	DATE
						CORRECTED BY	DATE
						MICRO-FILM INFORMATION	
						ELEVATION IS 5326.611 (NAVD 1989)	RECORDED BY
							NO.
							DATE