




PRELIMINARY PLAT
WINROCK CENTER ADDITION
PARCEL Z-1A & Z-1B
AND
**TRACTS D-1, D-2,
F-2A, F-3A, H-1 & K**
AND
HUNT-SPECTRUM
DEVELOPMENT SITE
TRACT B-1
WITHIN SECTION 18 T. 10 N., R. 4 E., N.M.P.M.
CITY OF ALBUQUERQUE, BERNALILLO COUNTY
JULY 2025
SHEET 15 OF 15

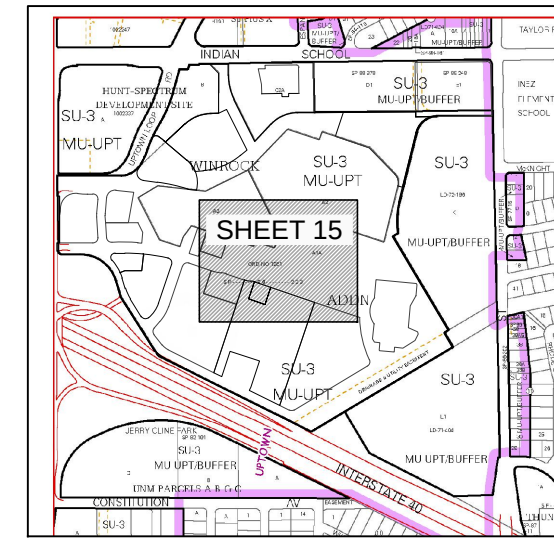


SHEET KEY MAP
Not to Scale

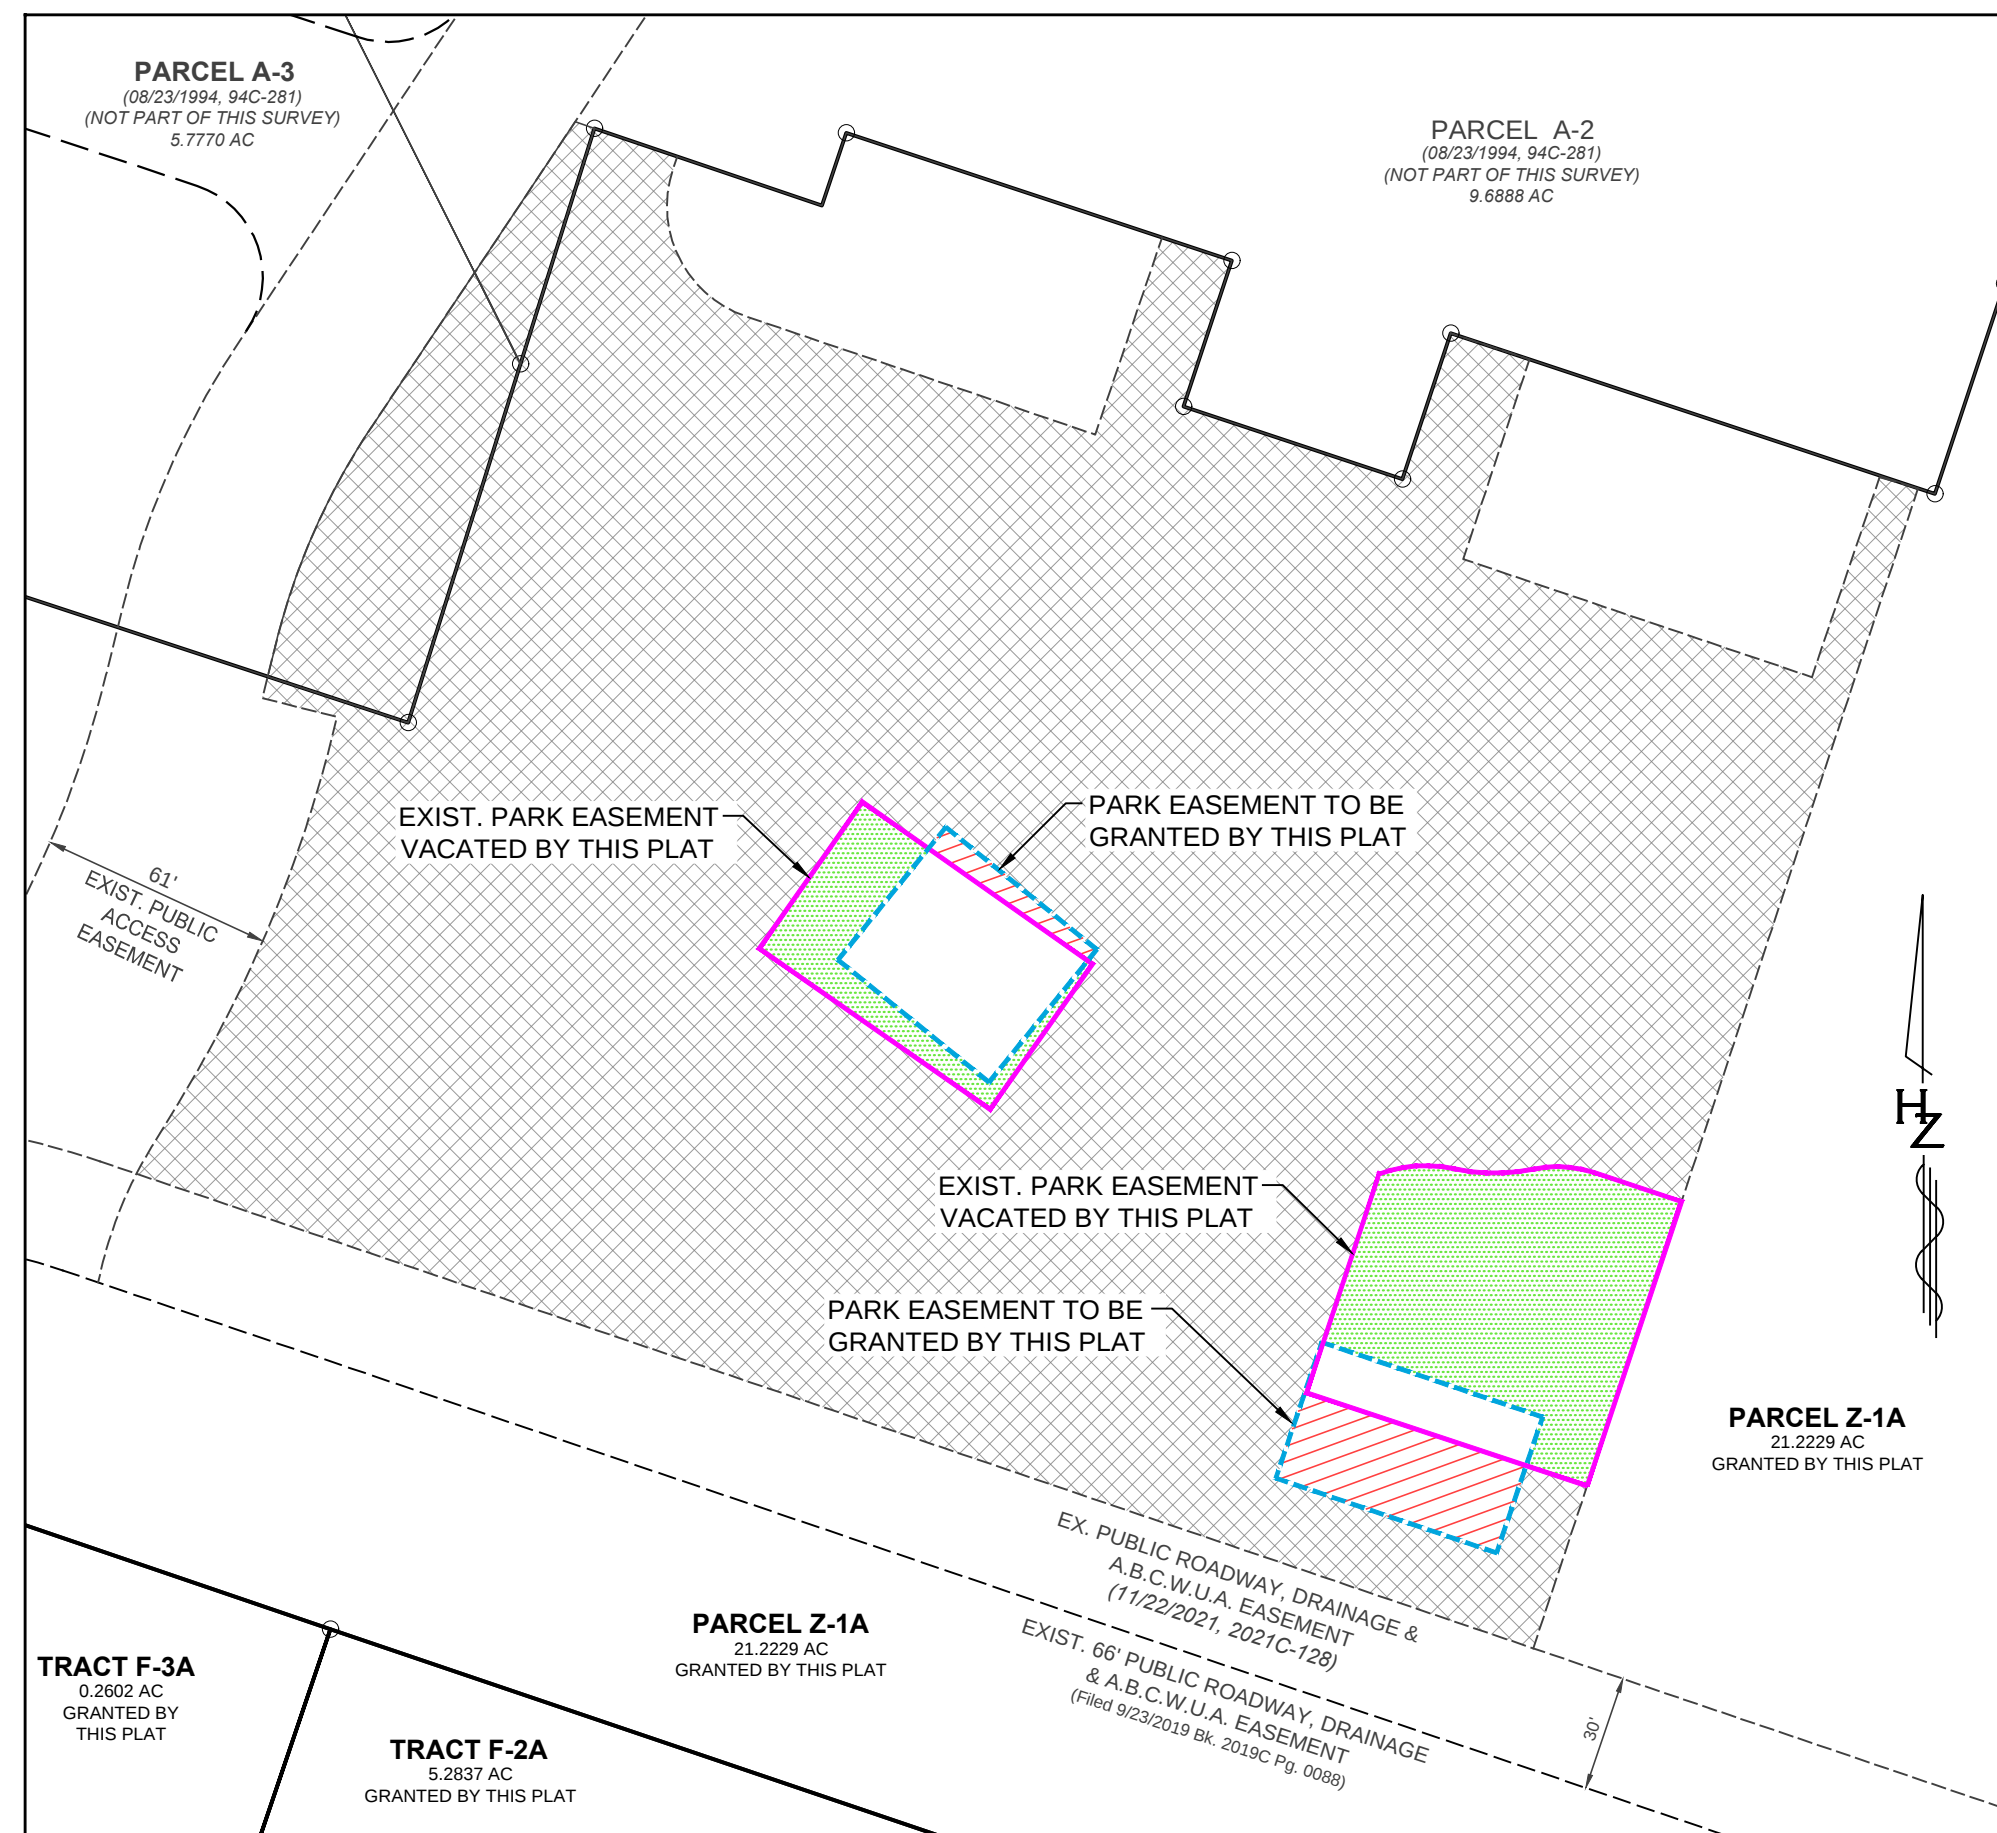

**EXISTING PARK EASEMENT
MODIFICATIONS**

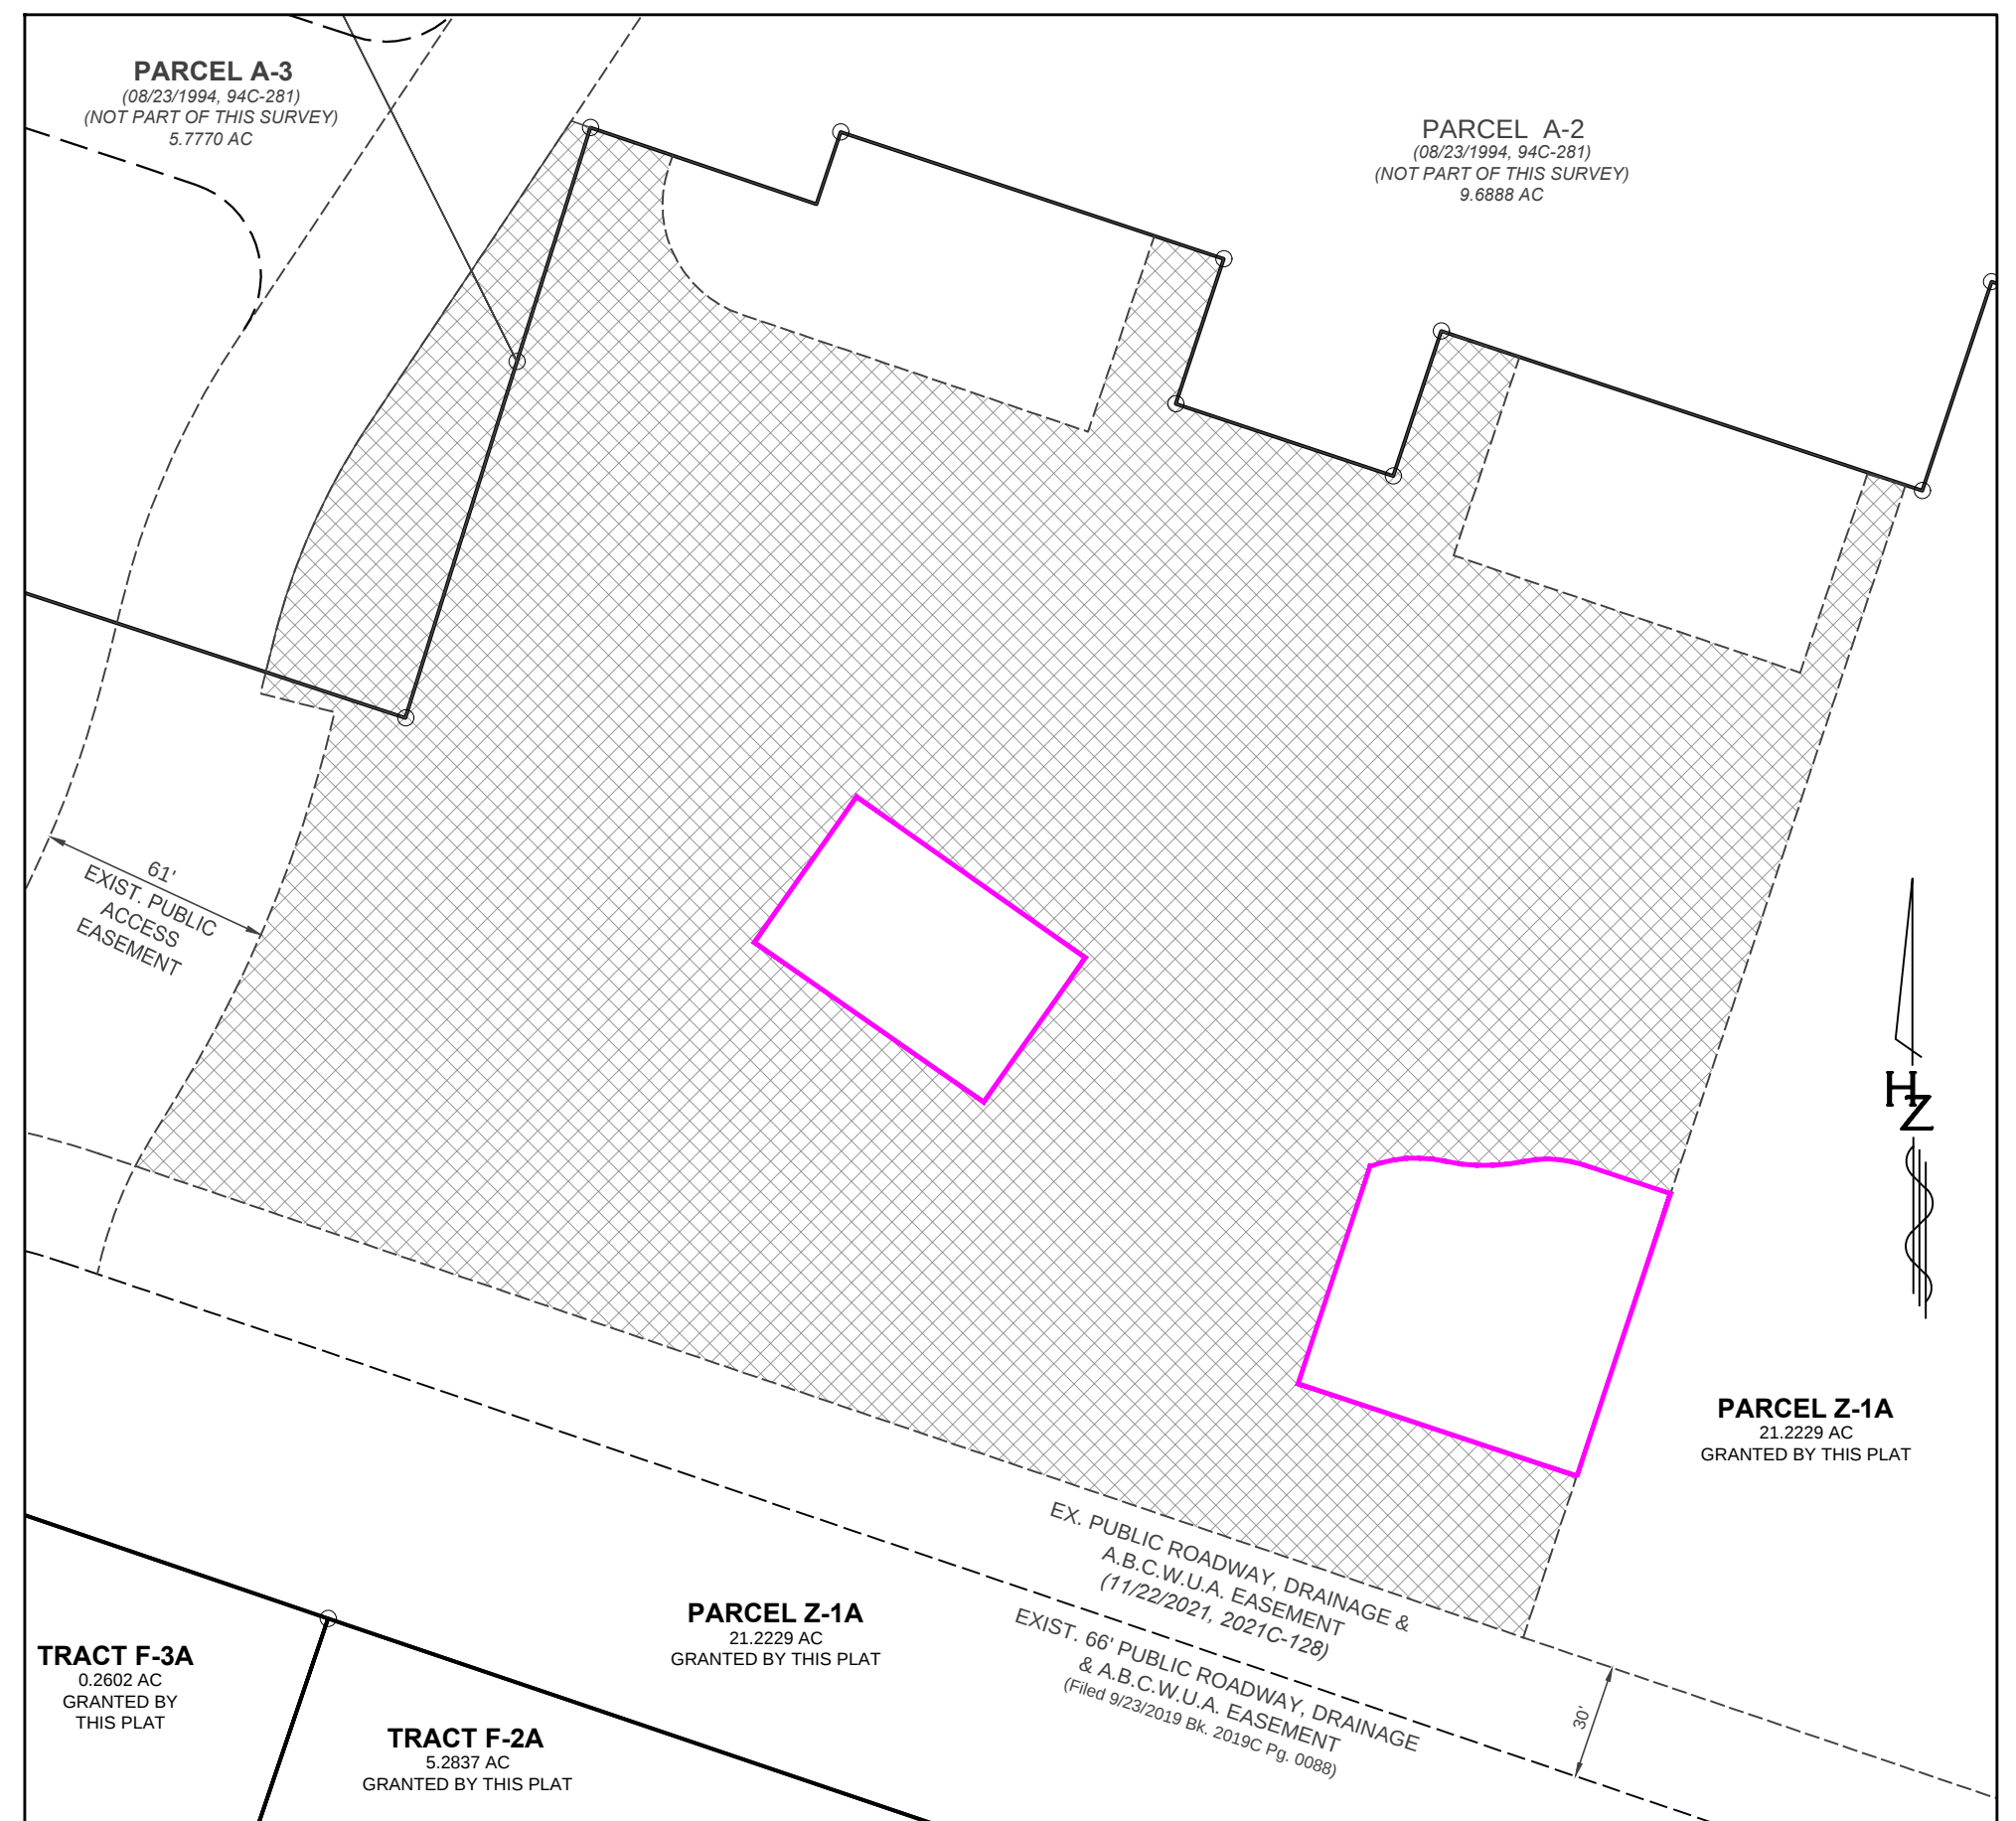

FINAL PARK EASEMENT

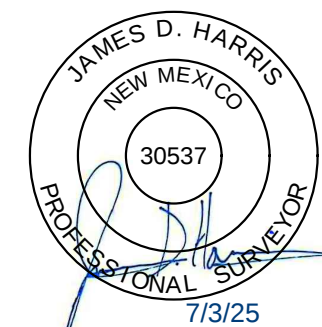

HUITT-ZOLLARS
333 RIO RANCHO DR. N.E., STE. 101
RIO RANCHO, N.M., 87124
(505) 892-5141