


300 Branding Iron Rd. S.E.
 RIO RANCHO, NEW MEXICO 87124
 Phone: (505) 410-1622

TITLE: LUNA VITA SUBDIVISION
 STREET SECTIONS
 WILSHIRE AVENUE

SHEET 1 OF 2

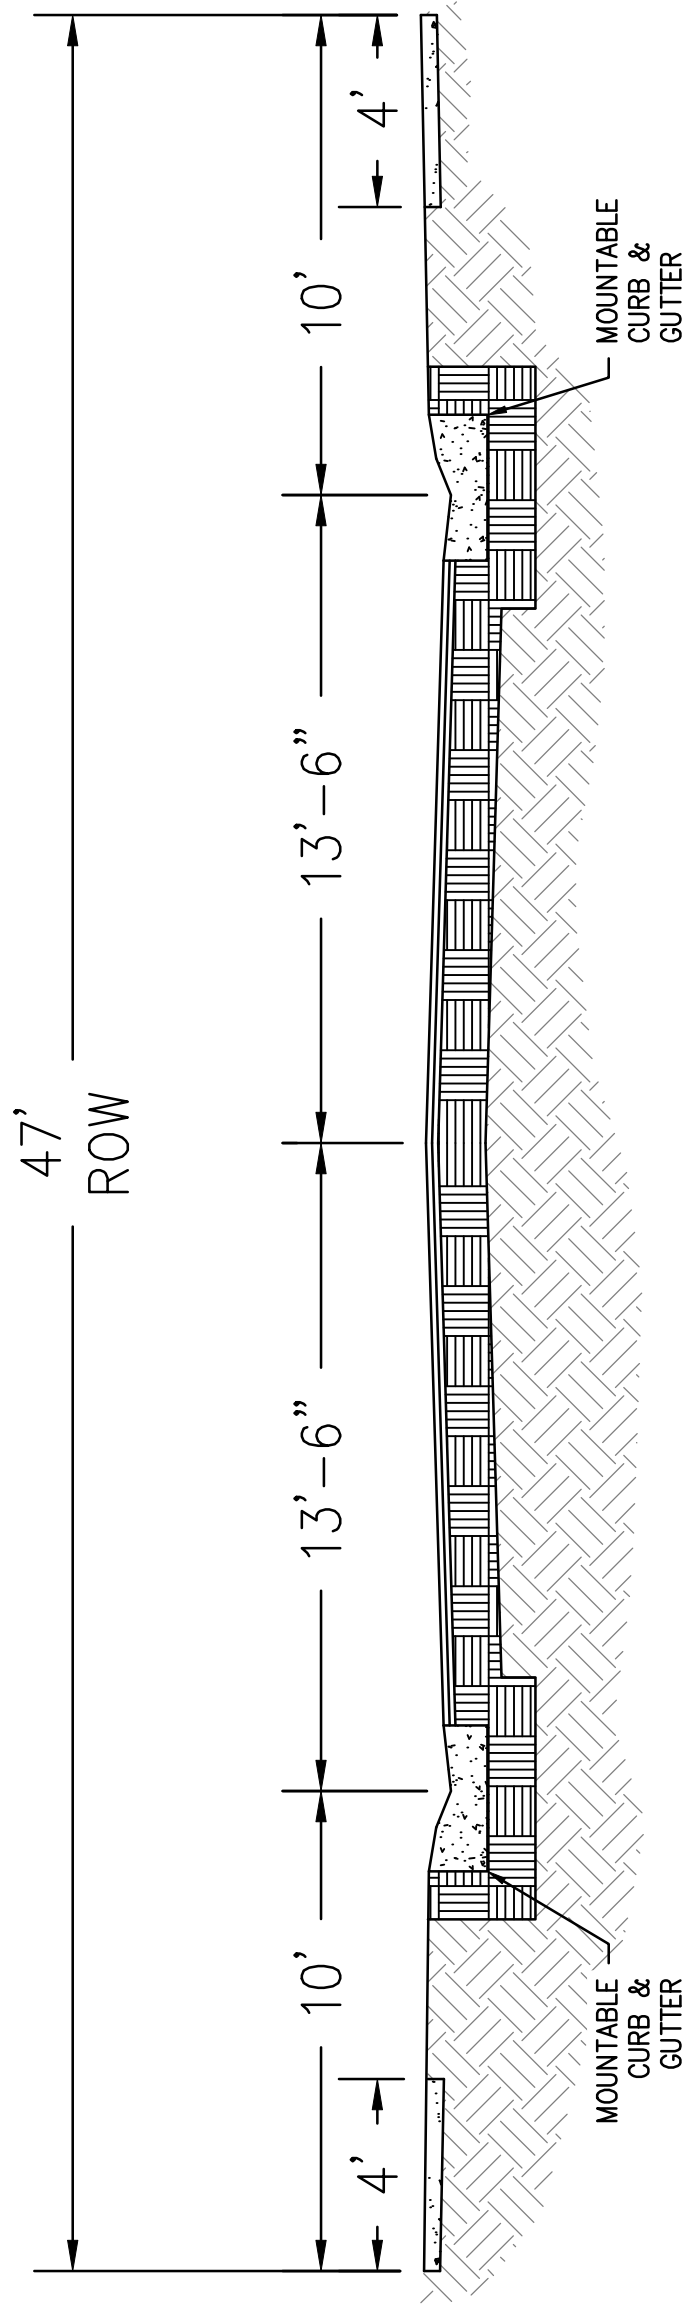

300 Branding Iron Rd. S.E.
 RIO RANCHO, NEW MEXICO 87124
 Phone: (505) 410-1622

TITLE: LUNA VITA SUBDIVISION
 STREET SECTIONS
 LUNA VITA COURT