



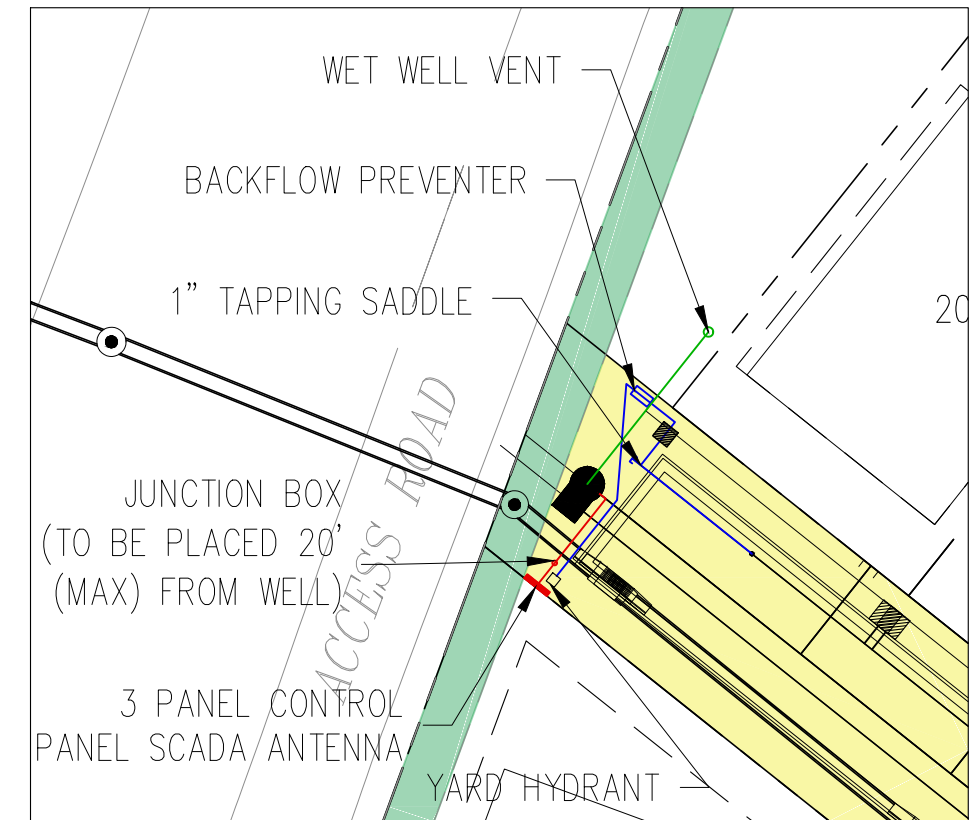

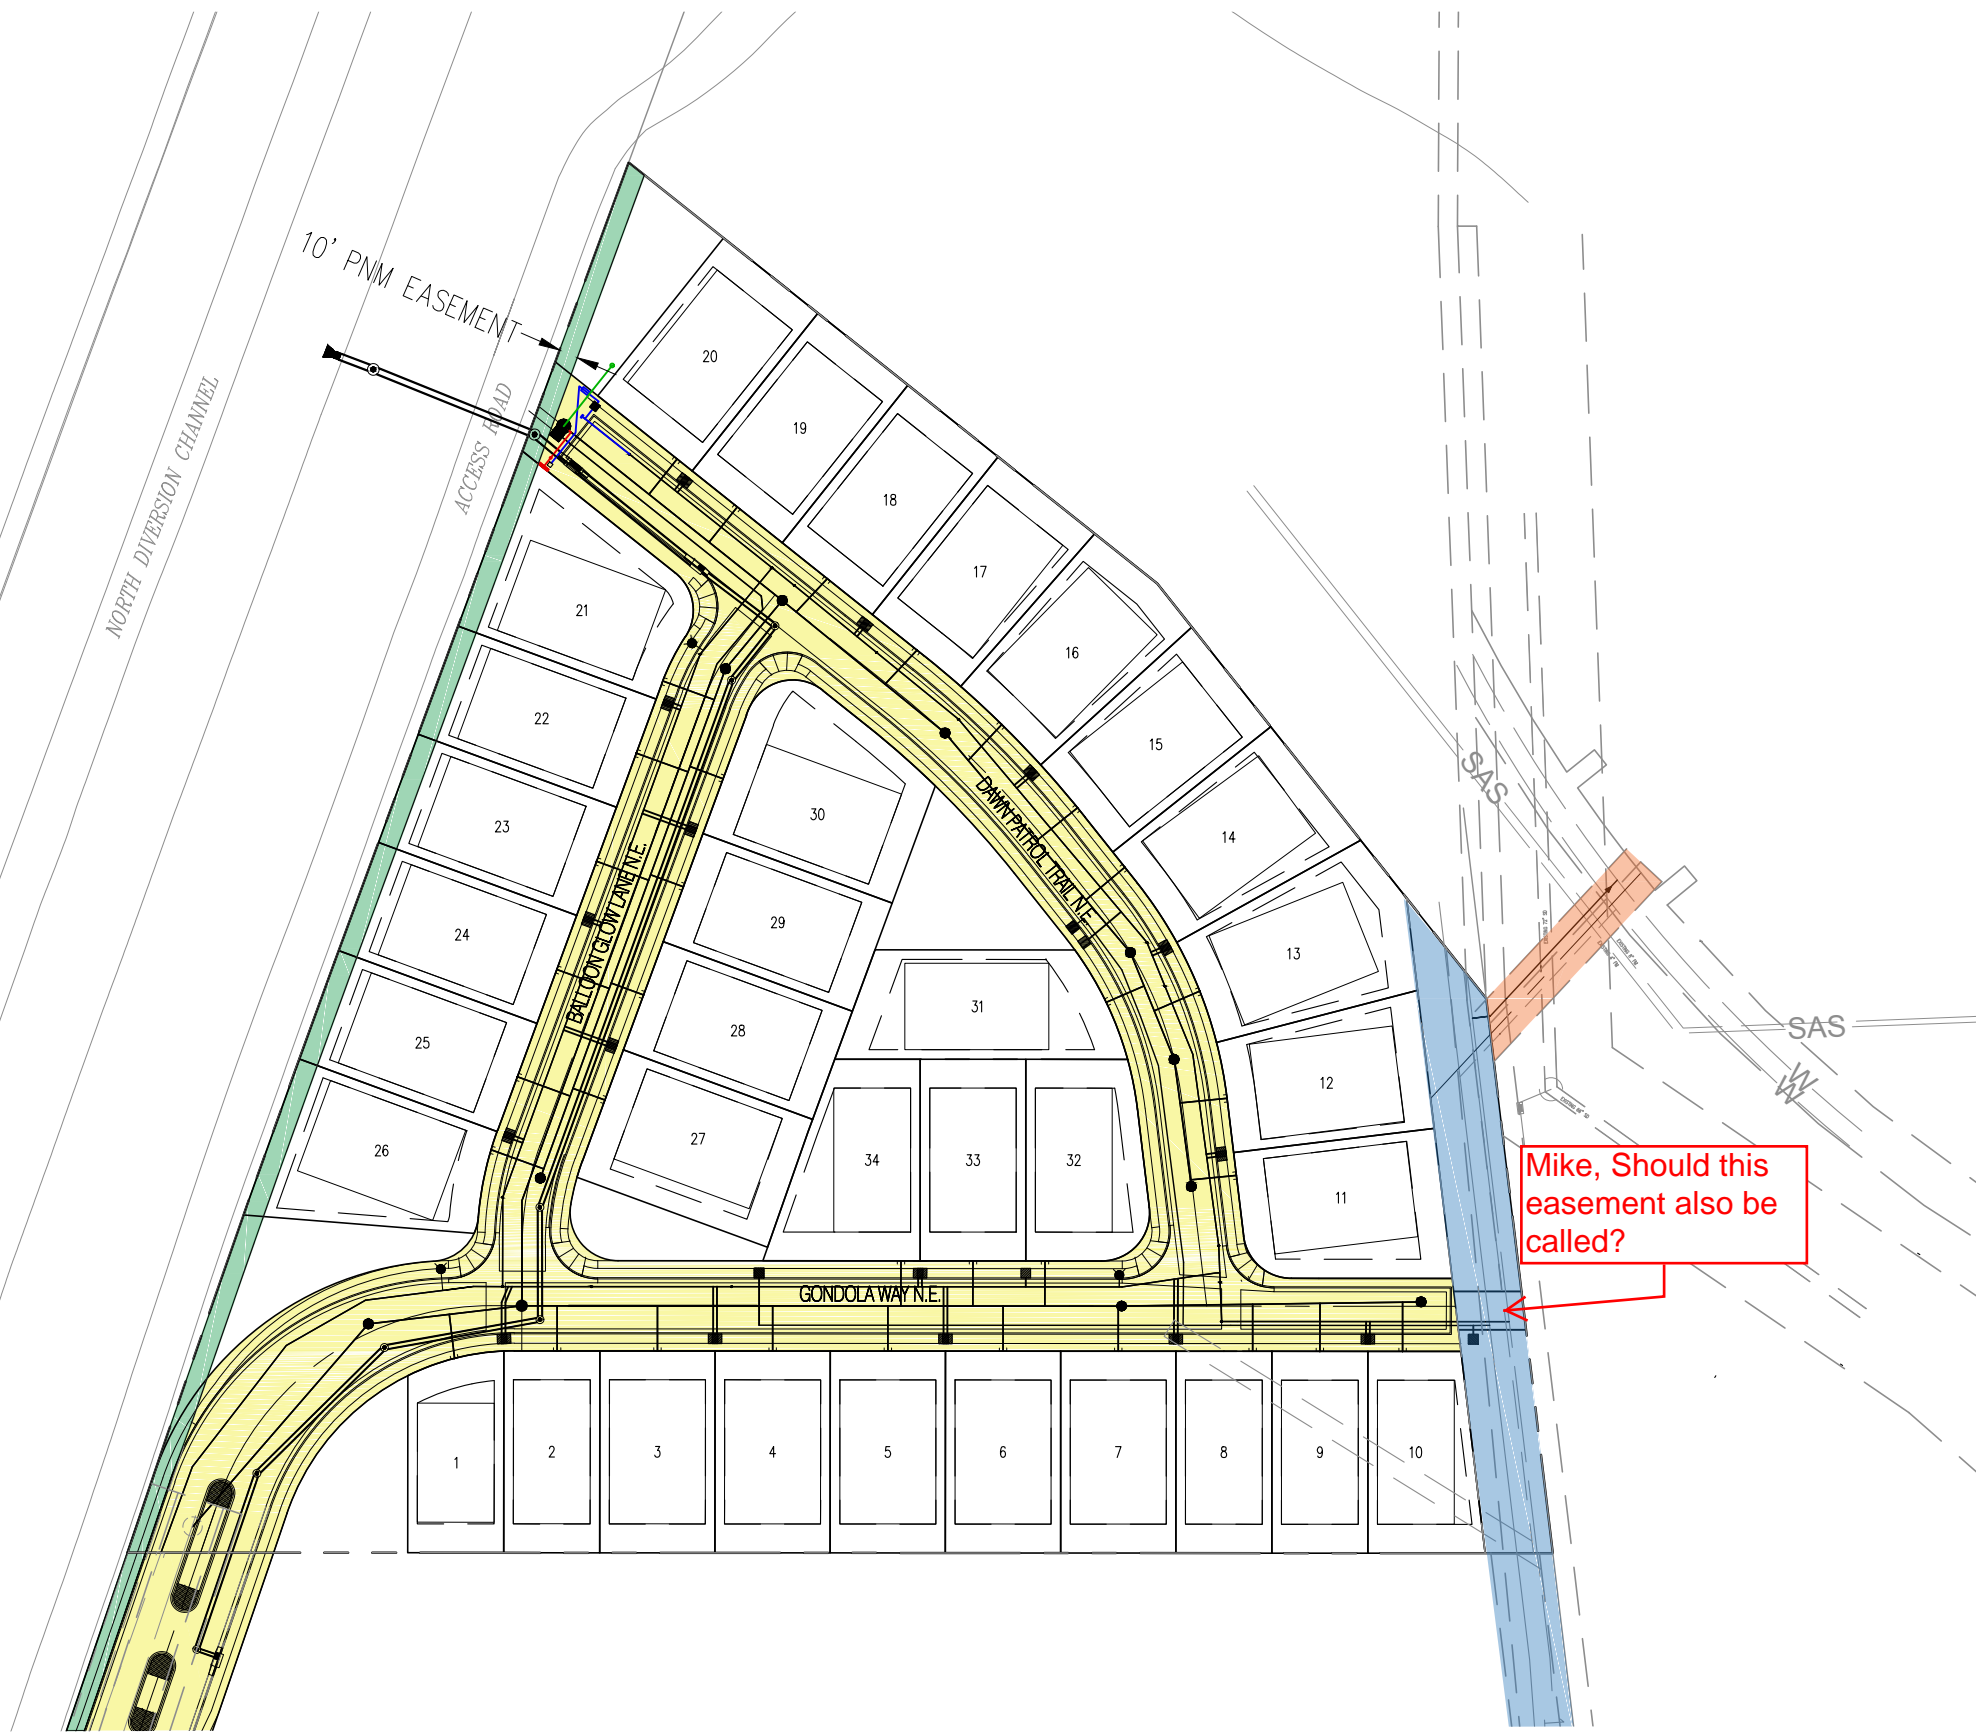

LIFT STATION/EASEMENT EXHIBIT

ASCENSION SUBDIVISION

June, 2020



LIFT STATION SCALE: 1"=40'

-  PNM EASEMENT
-  PUBLIC WATER AND SANITARY SEWER EASEMENT
-  EXISTING 25' ABCWUA EASEMENT
-  EXISTING ABCWUA/COA WATERLINE EASEMENT

