

EXISTING HOUSE



5'6"

20'-0"

12'-0"

33.5'


to
SIDEWALK

8'-0"

PROPERTY
LINE

2'-0"

3'

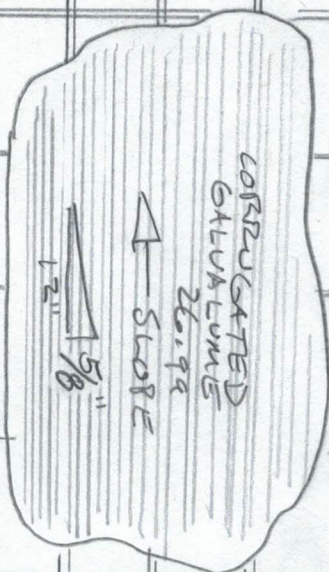

CORRUGATED
GALVALUME
26.99

5/8" SLOPE

12" 5/8"

3X6X3/16
RECT. TUBE

2X4X14 ga
RECT. TUBE

1/2X1/2X14 ga
SQ TUBE

3X6X3/16
COLUMNS

5'-0"
PROPERTY
LINE

6"

CALLE DEL MONTE