
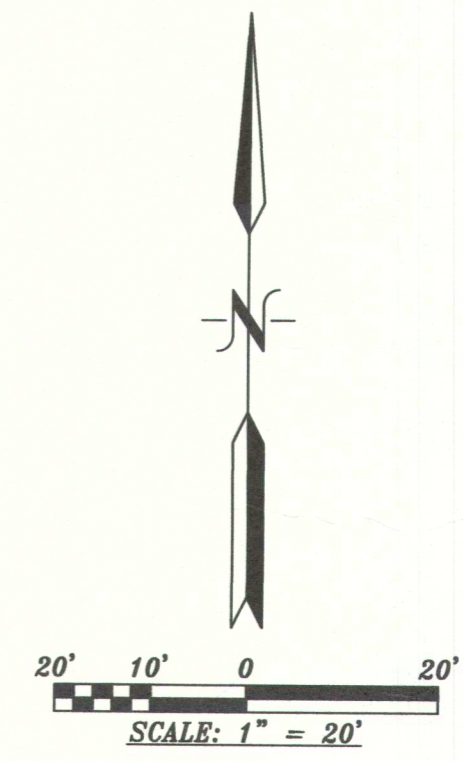


DOCH 2019105945

12/12/2019 11:39 AM Page: 2 of 2
PLAT R \$25.00 B 2019C P 0128 Linda Stover, Bernalillo County

PLAT OF
LOTS 3-A & 4-A, BLOCK 4
SANTA FE ADDITION
WITHIN
PROJECTED SECTION 19, T.10N., R.3E., N.M.P.M.
CITY OF ALBUQUERQUE
BERNALILLO COUNTY, NEW MEXICO
MAY, 2019

LOT 2, BLOCK 16
SANTA FE ADDITION
FILED JANUARY 6, 1944
BOOK D, PAGE 30

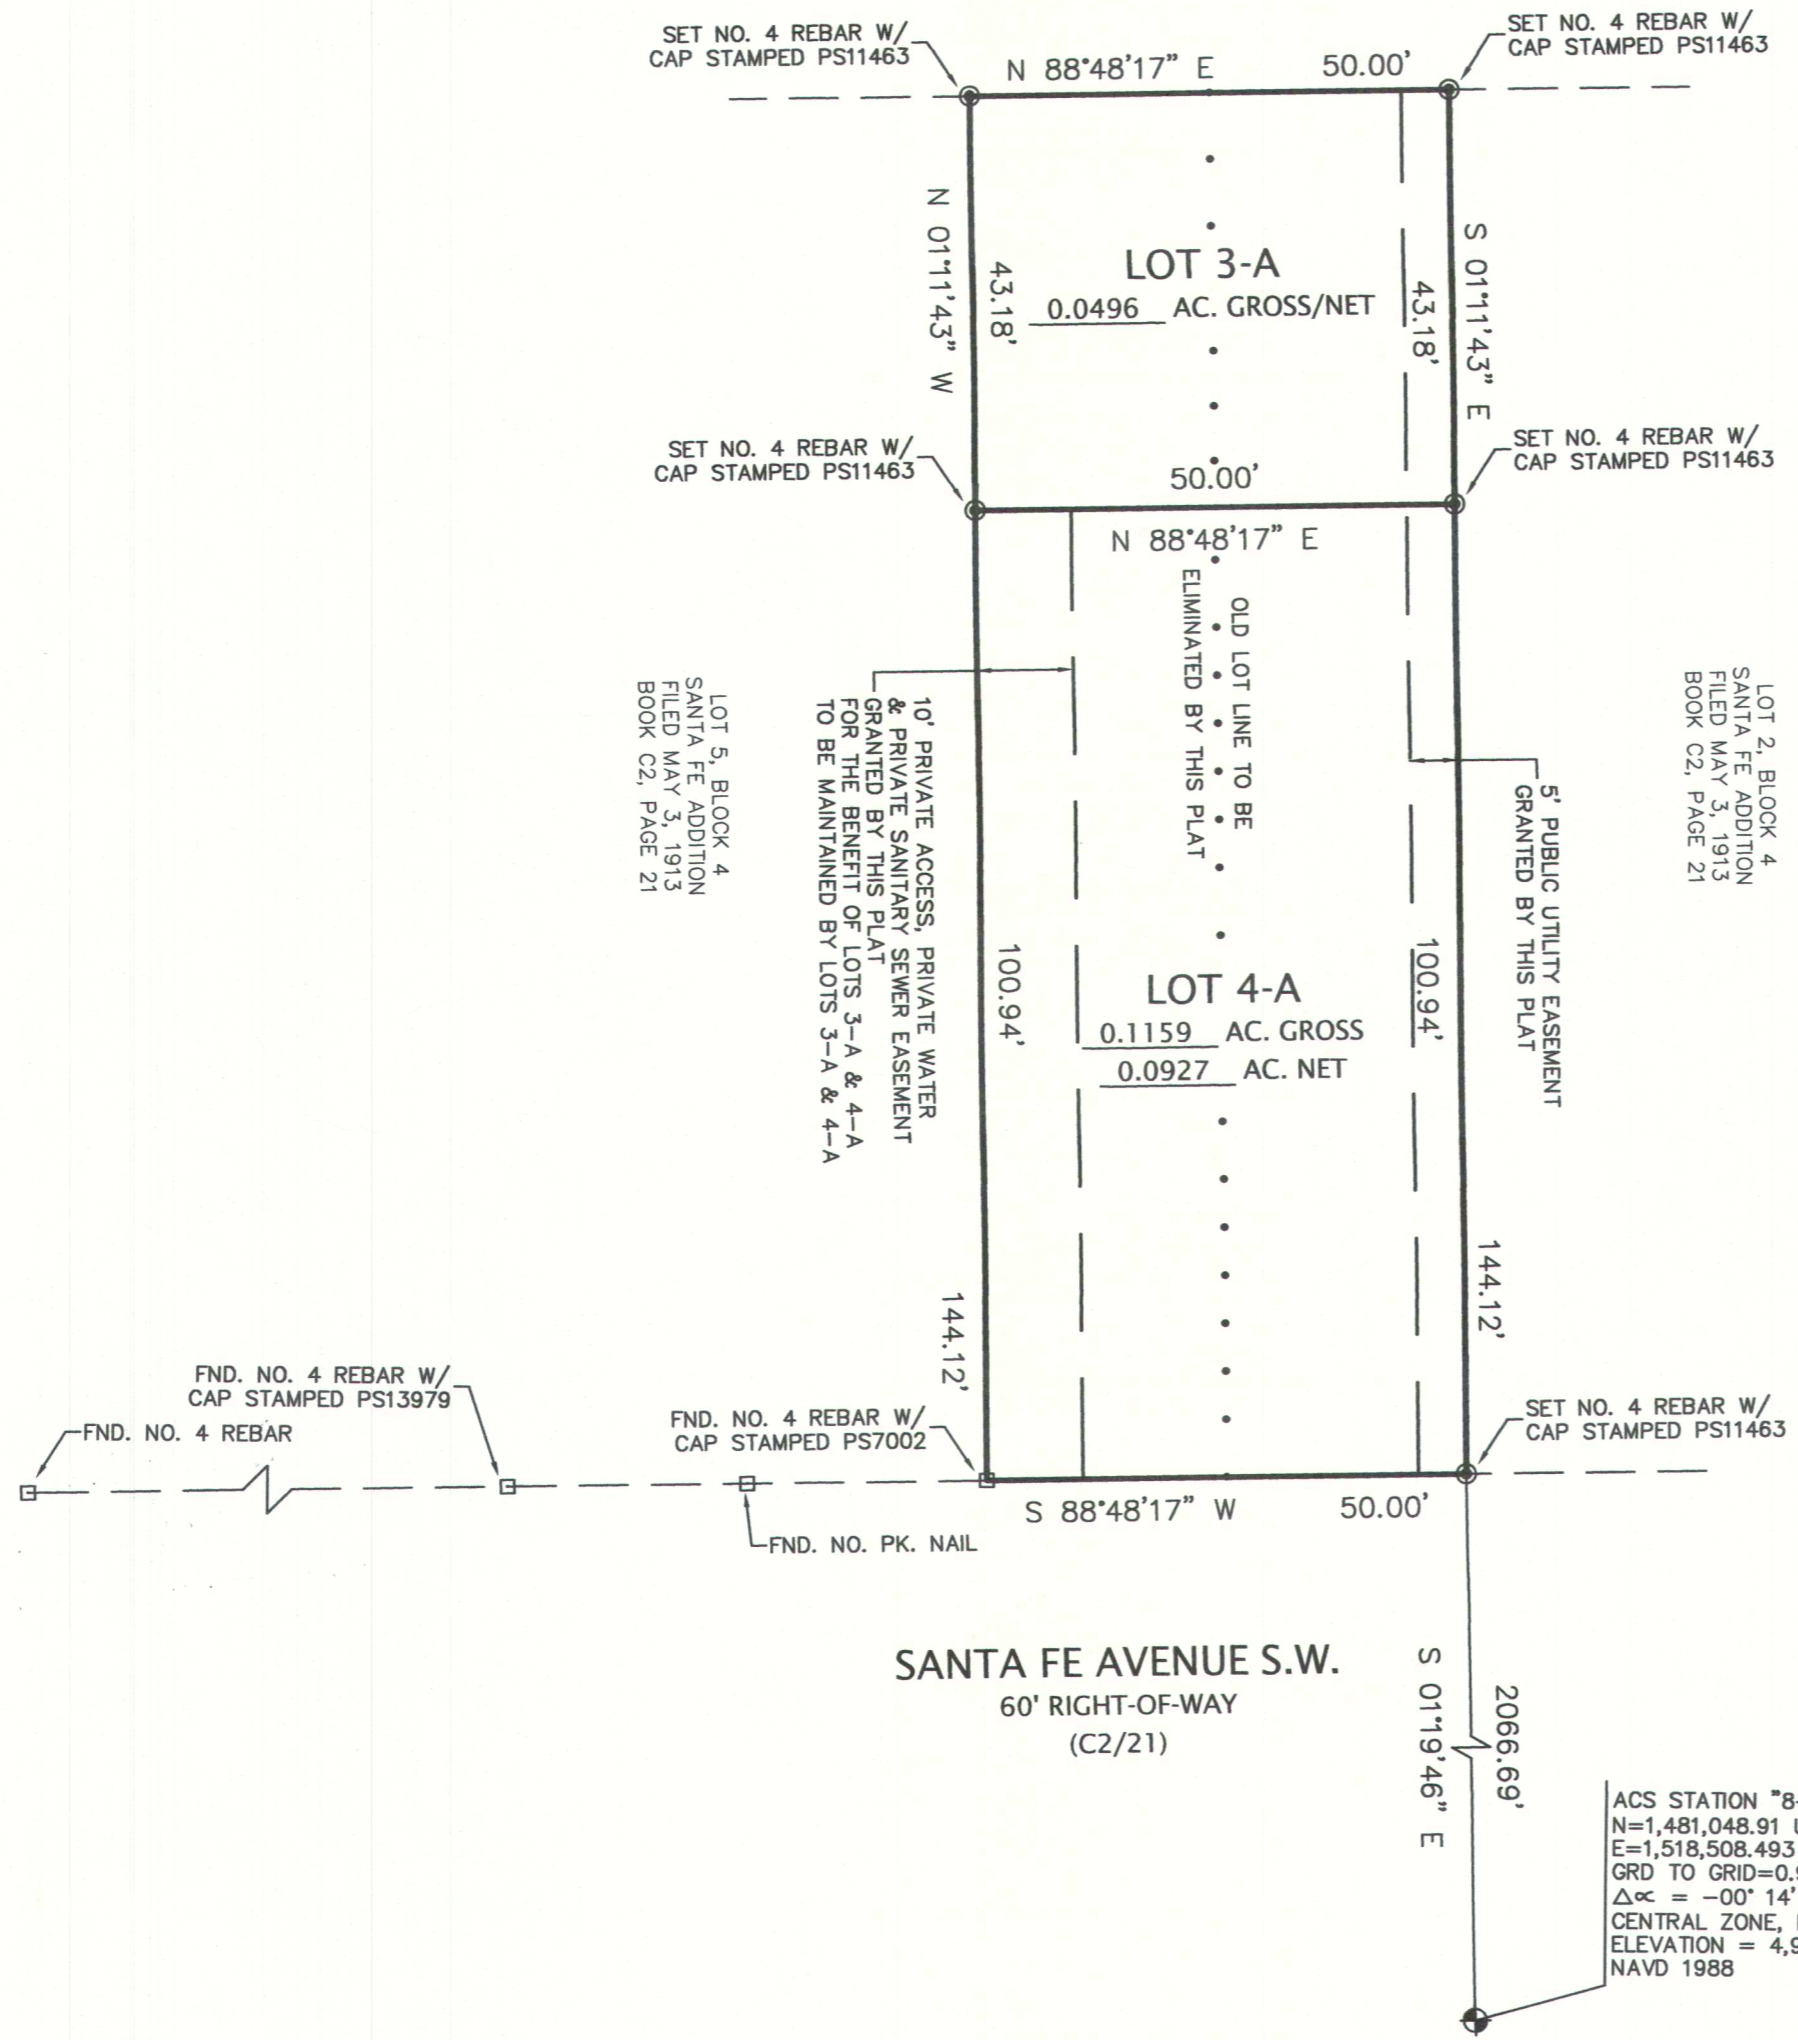

NOTE:
THERE IS A BLANKET CROSS LOT DRAINAGE EASEMENT ACROSS LOTS 3-A AND 4-A GRANTED BY THIS PLAT FOR THE BENEFIT OF LOTS 3-A AND 4-A & TO BE MAINTAINED BY LOTS 3-A AND 4-A.

THE SURVEY OFFICE, LLC
ALBUQUERQUE, NEW MEXICO PHONE: (505) 998-0303
333 LOMAS BLVD., N.E. 87102 FAX: (505) 998-0305

19-0041.dwg