



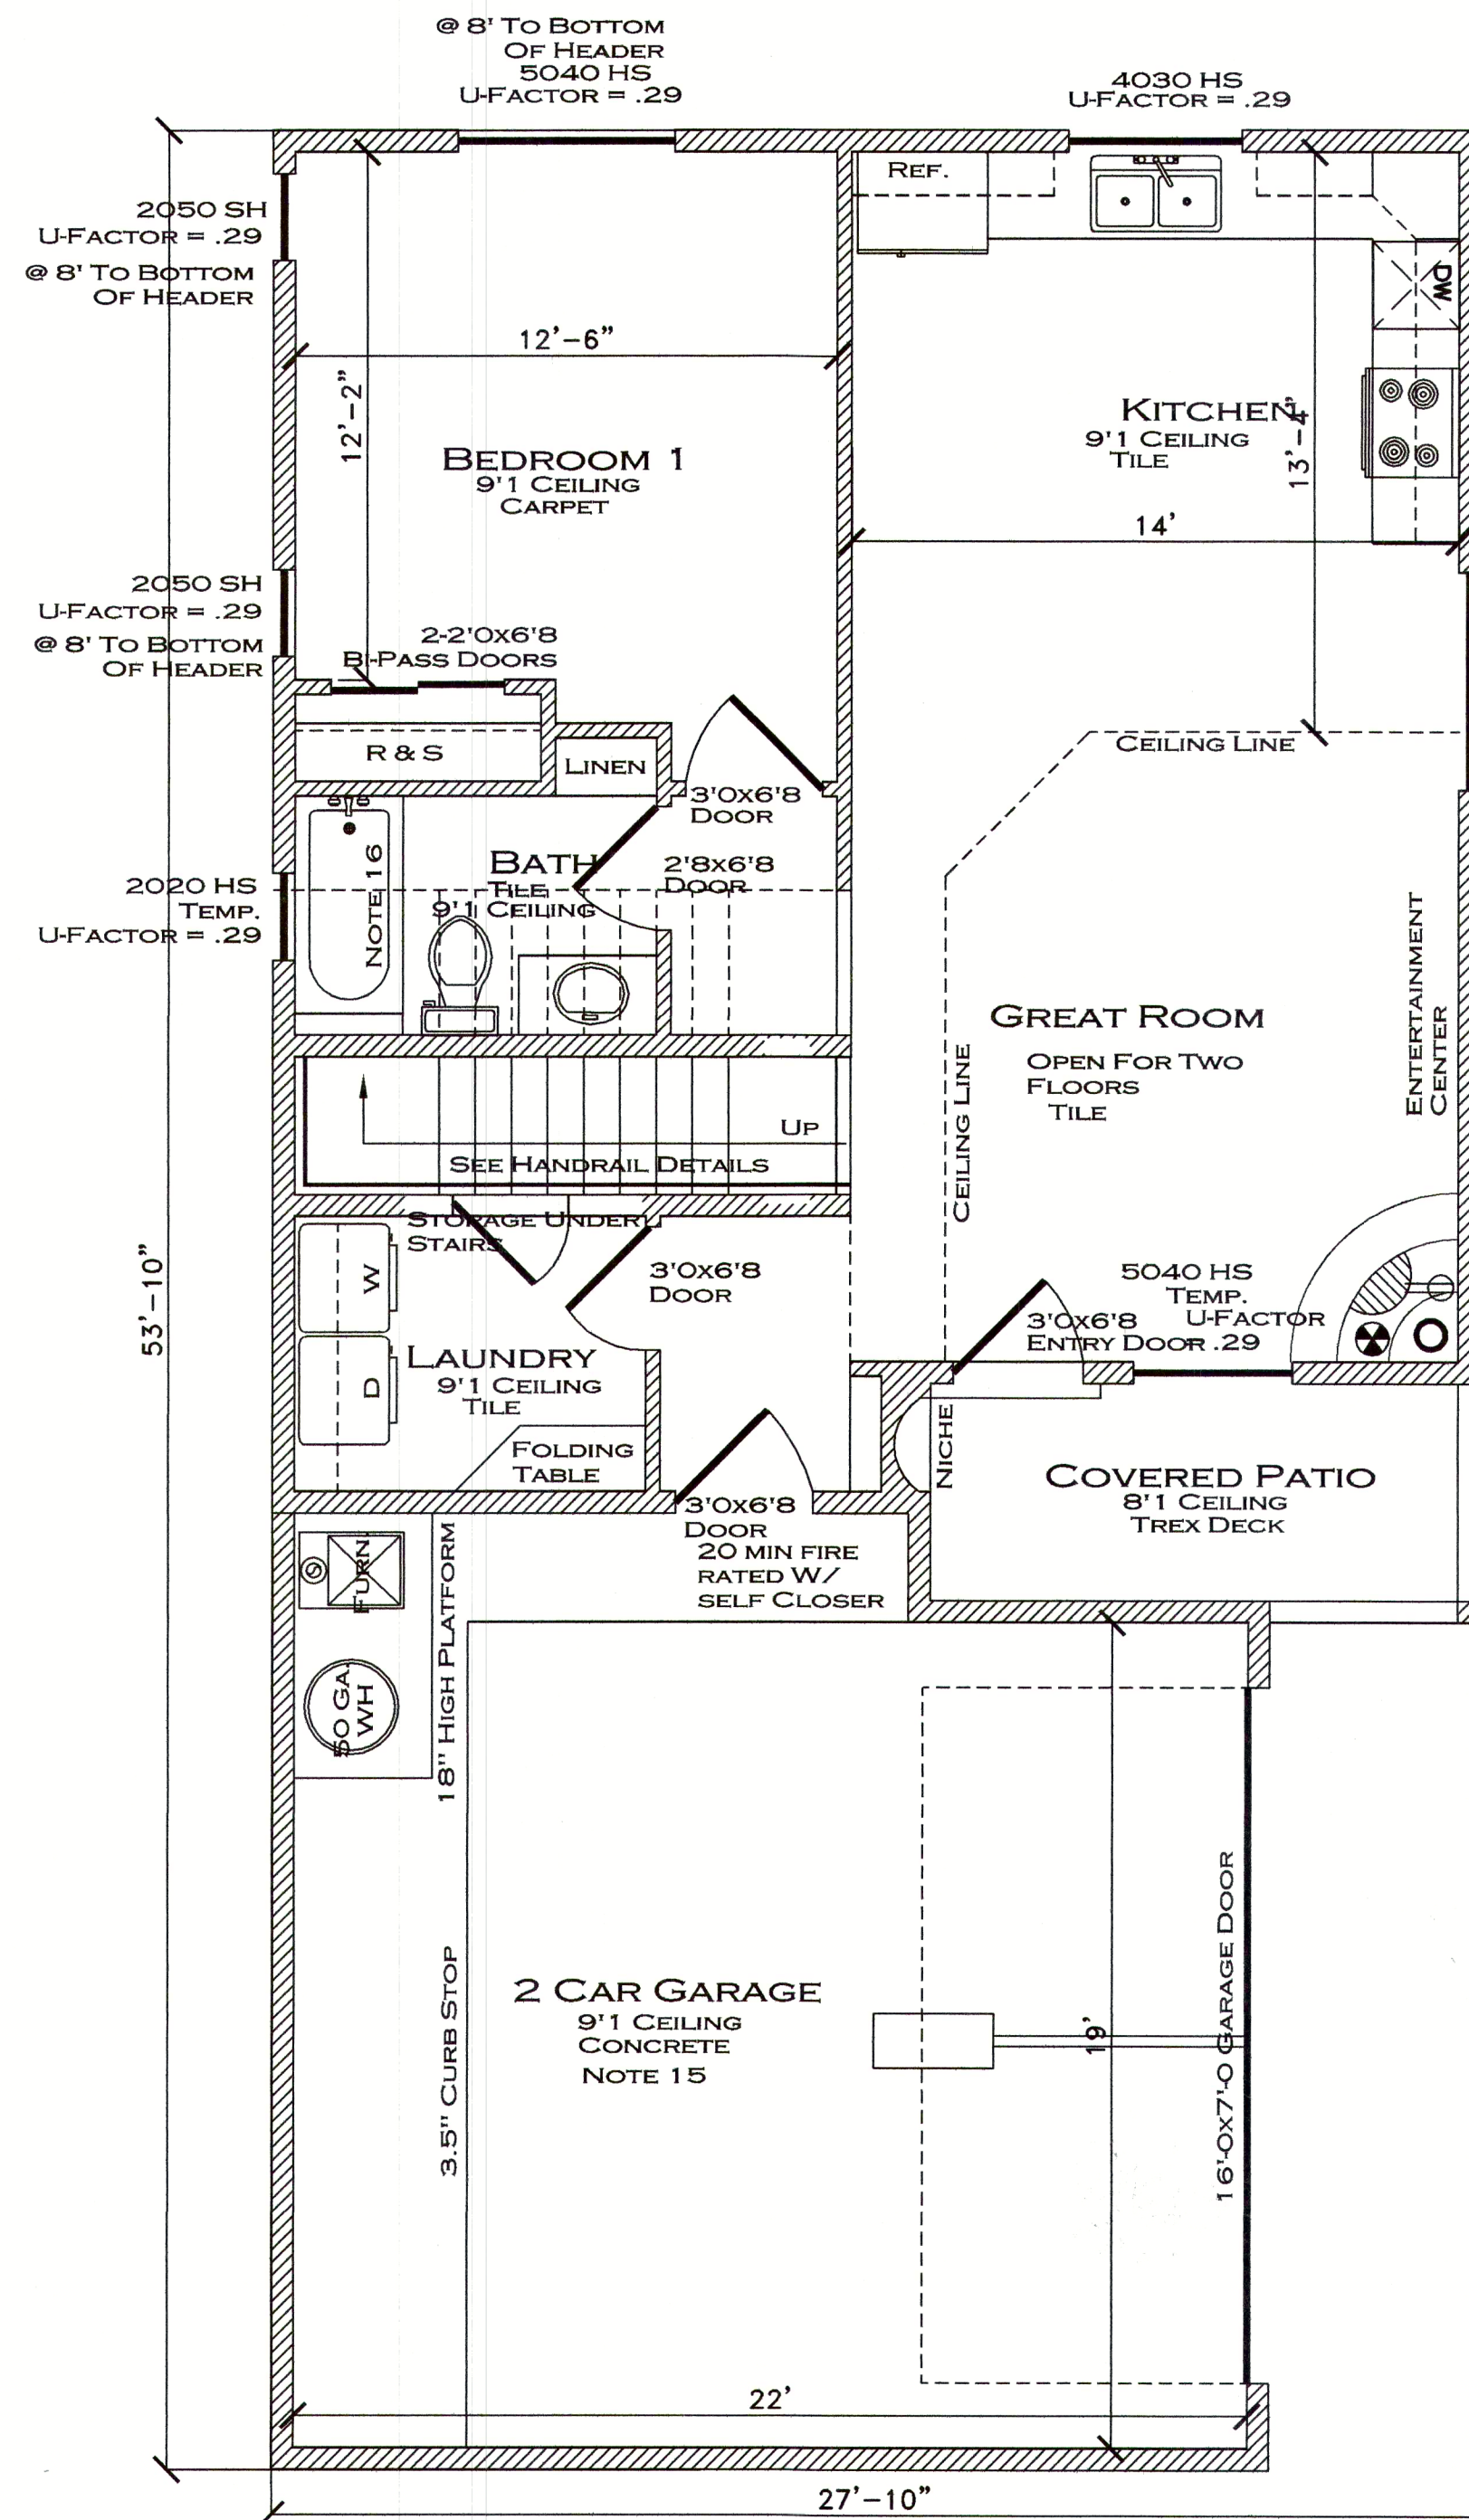

1ST FLOOR

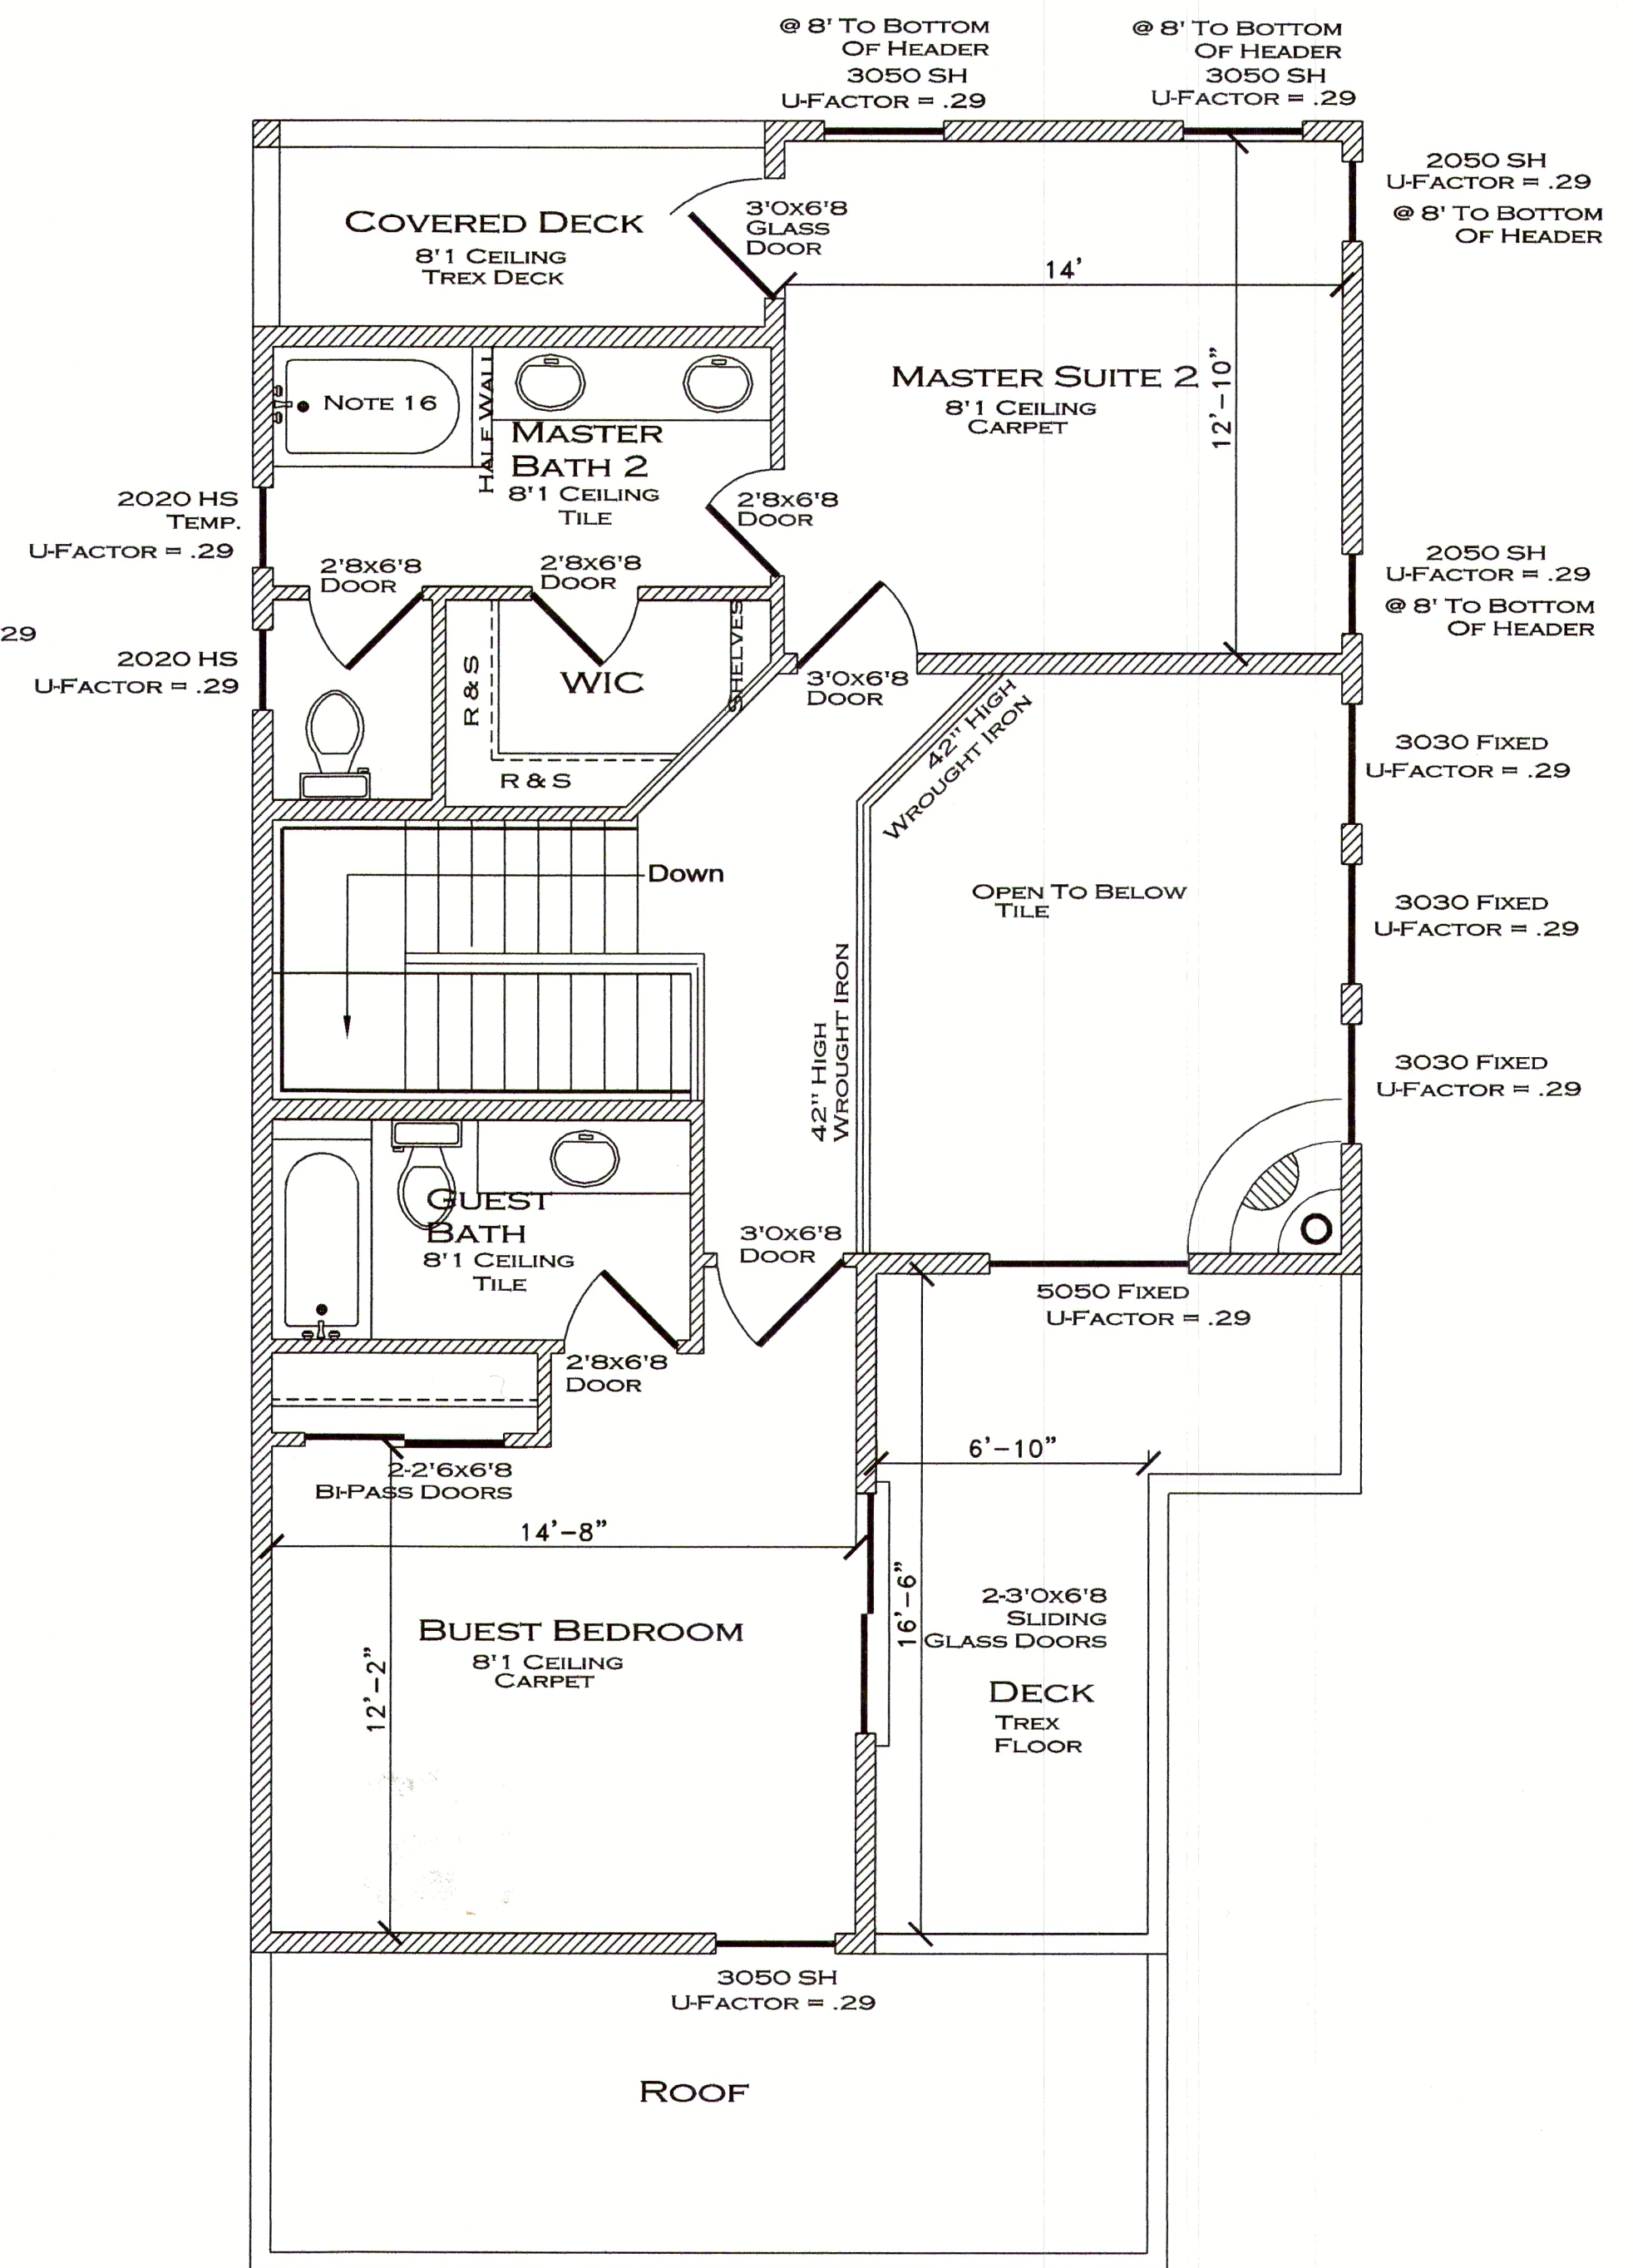

2ND FLOOR