


SOMBRA DEL OESTE
EXHIBIT A: WAIVER-DHO DRIVEWAY LENGTH

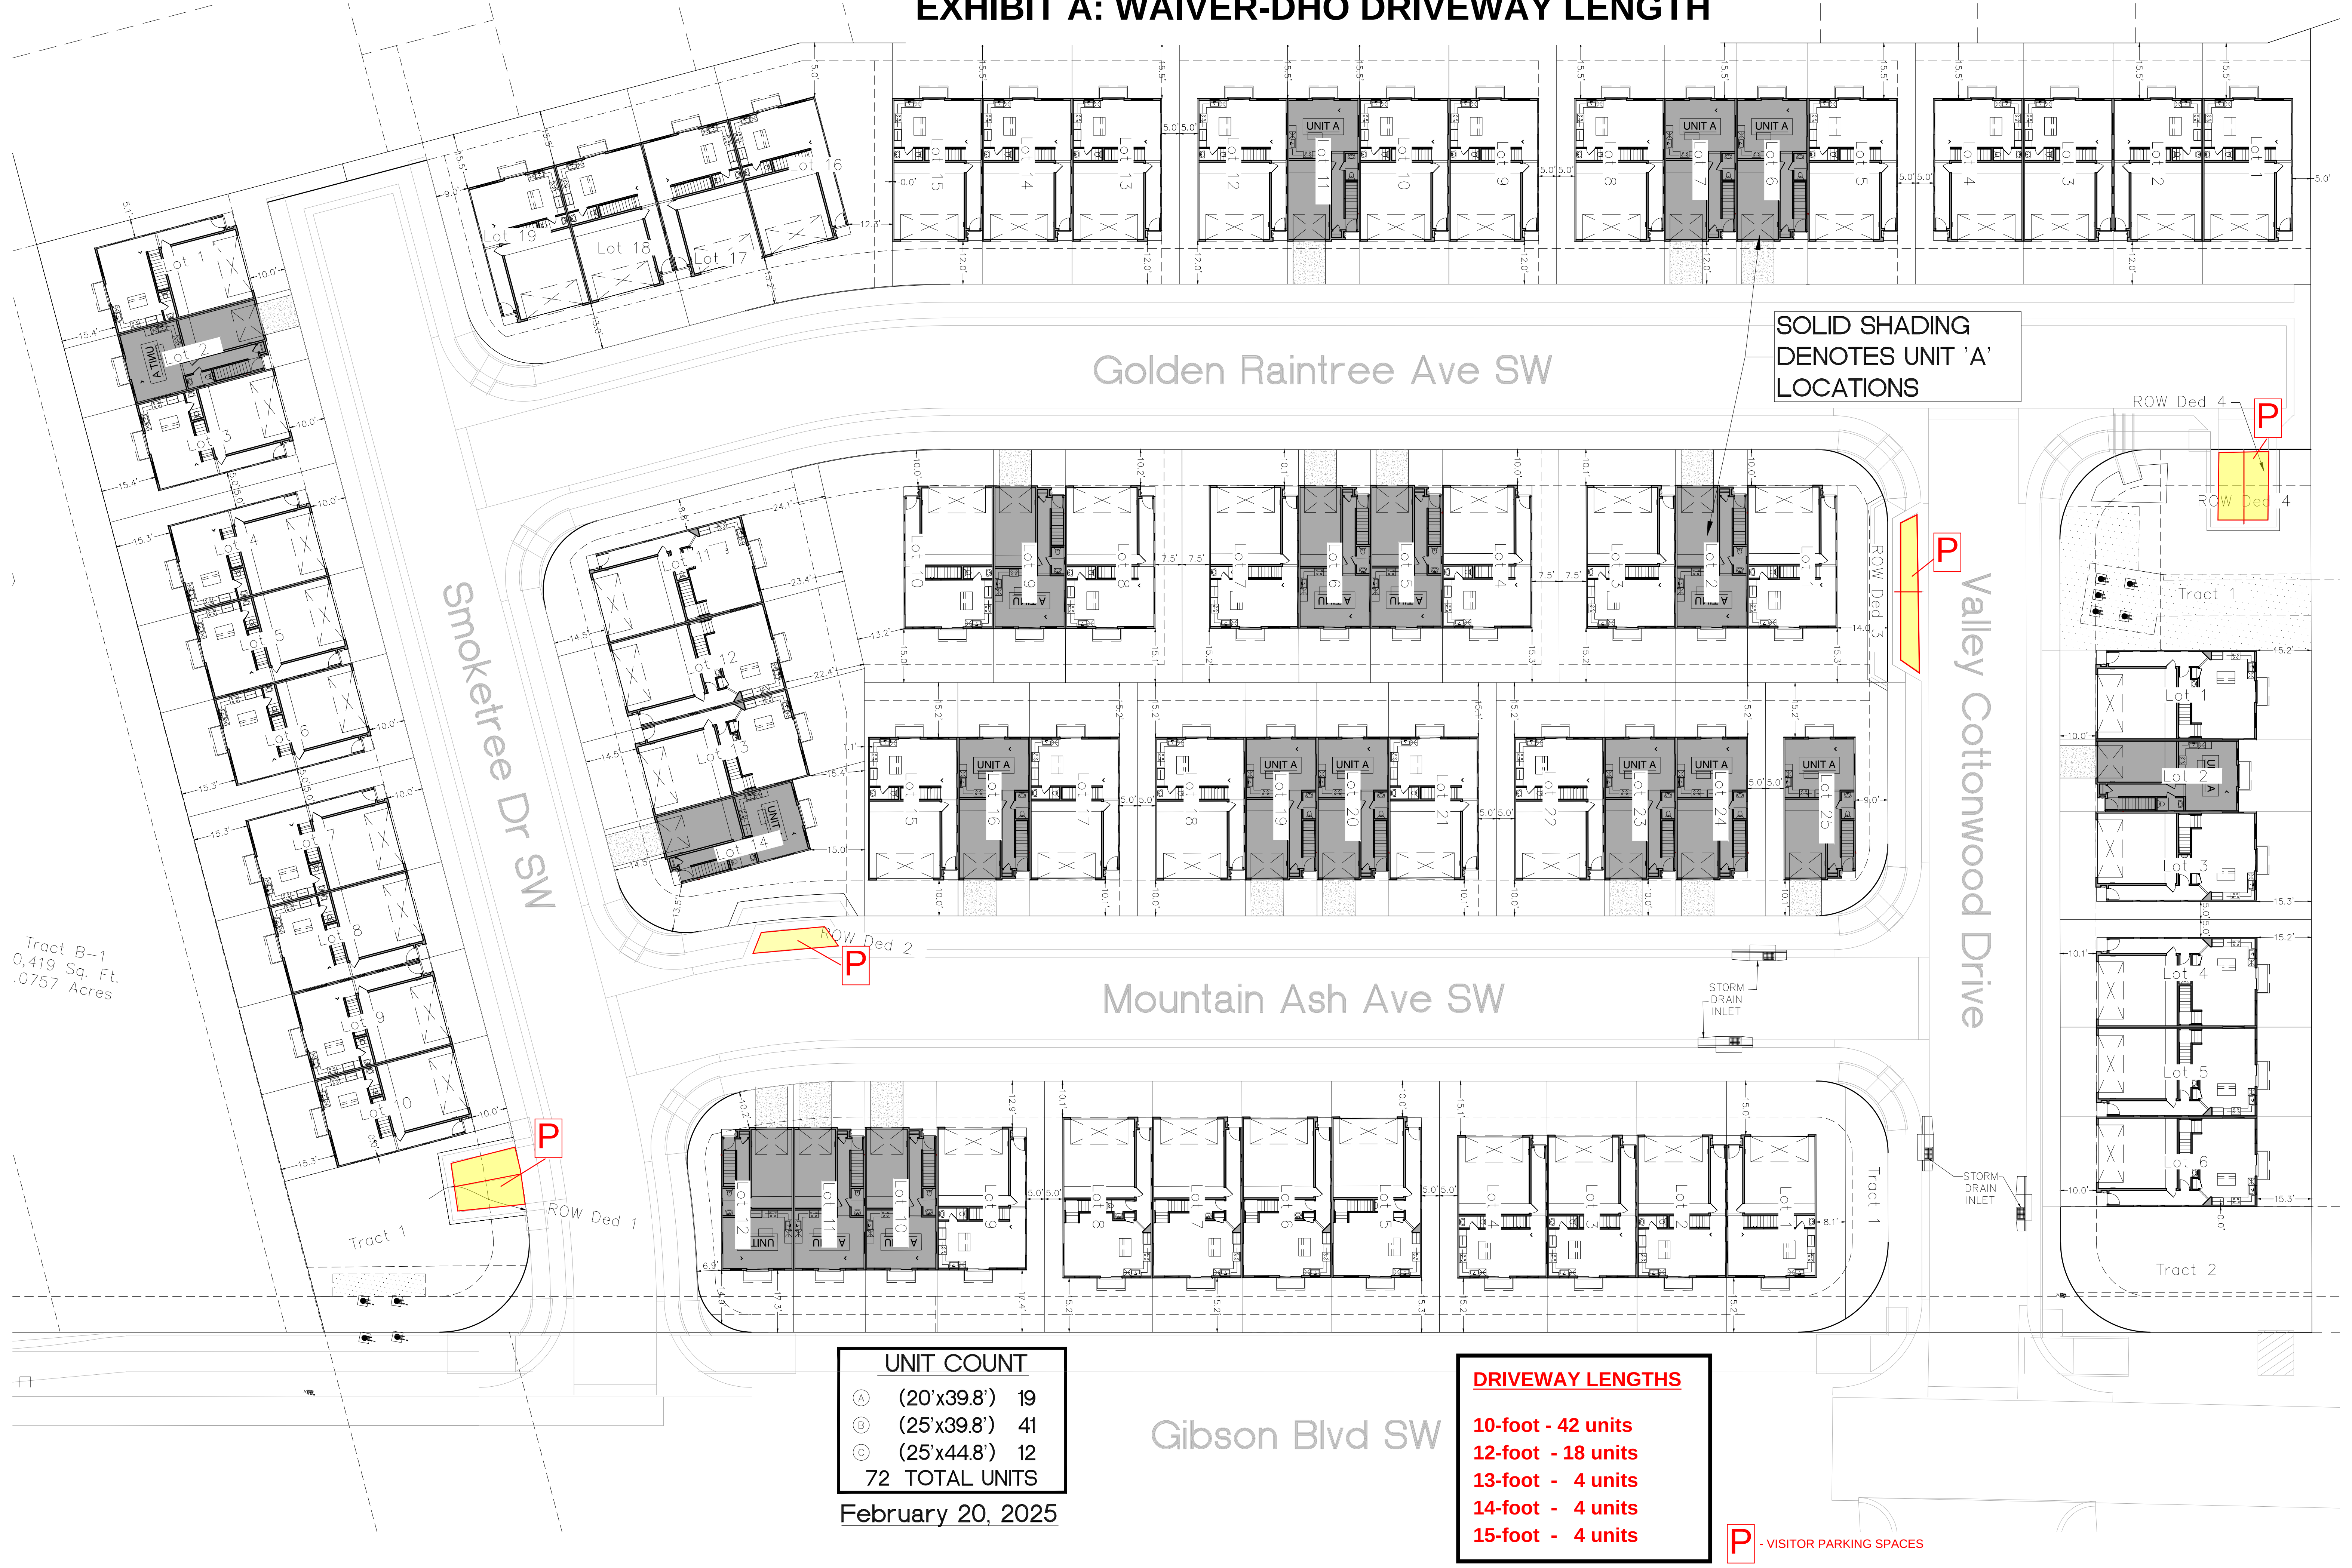

UNIT COUNT		
(A)	(20'x39.8')	19
(B)	(25'x39.8')	41
(C)	(25'x44.8')	12
72 TOTAL UNITS		

February 20, 2025

DRIVEWAY LENGTHS

10-foot - 42 units
12-foot - 18 units
13-foot - 4 units
14-foot - 4 units
15-foot - 4 units