

ARK

LOTS 2 THRU 7,
ELECTRIC ADDITION)

JE GRANT

1 13


E 2 EAST
MERIDIAN

DUE
V MEXICO

CENTRAL AVENUE SW

(103' R/W)

- (RW1) Right of way conveyed to the City of Albuquerque by W recorded July 14, 1960 a Document No. 77874 and as designated on Right of Way Map filed February 28, 195, C3, Folio 119-120 (As to Lots 5, 6 7 and Westerly 2 Block 6)
- (RW2) Right of way conveyed to the City of Albuquerque by W recorded January 19, 1959 a Document No. 2213 and as designated on Right of Way Map filed February 28, 195, C3, Folio 119-120 (As to Lots 2 and 3, Block 6)

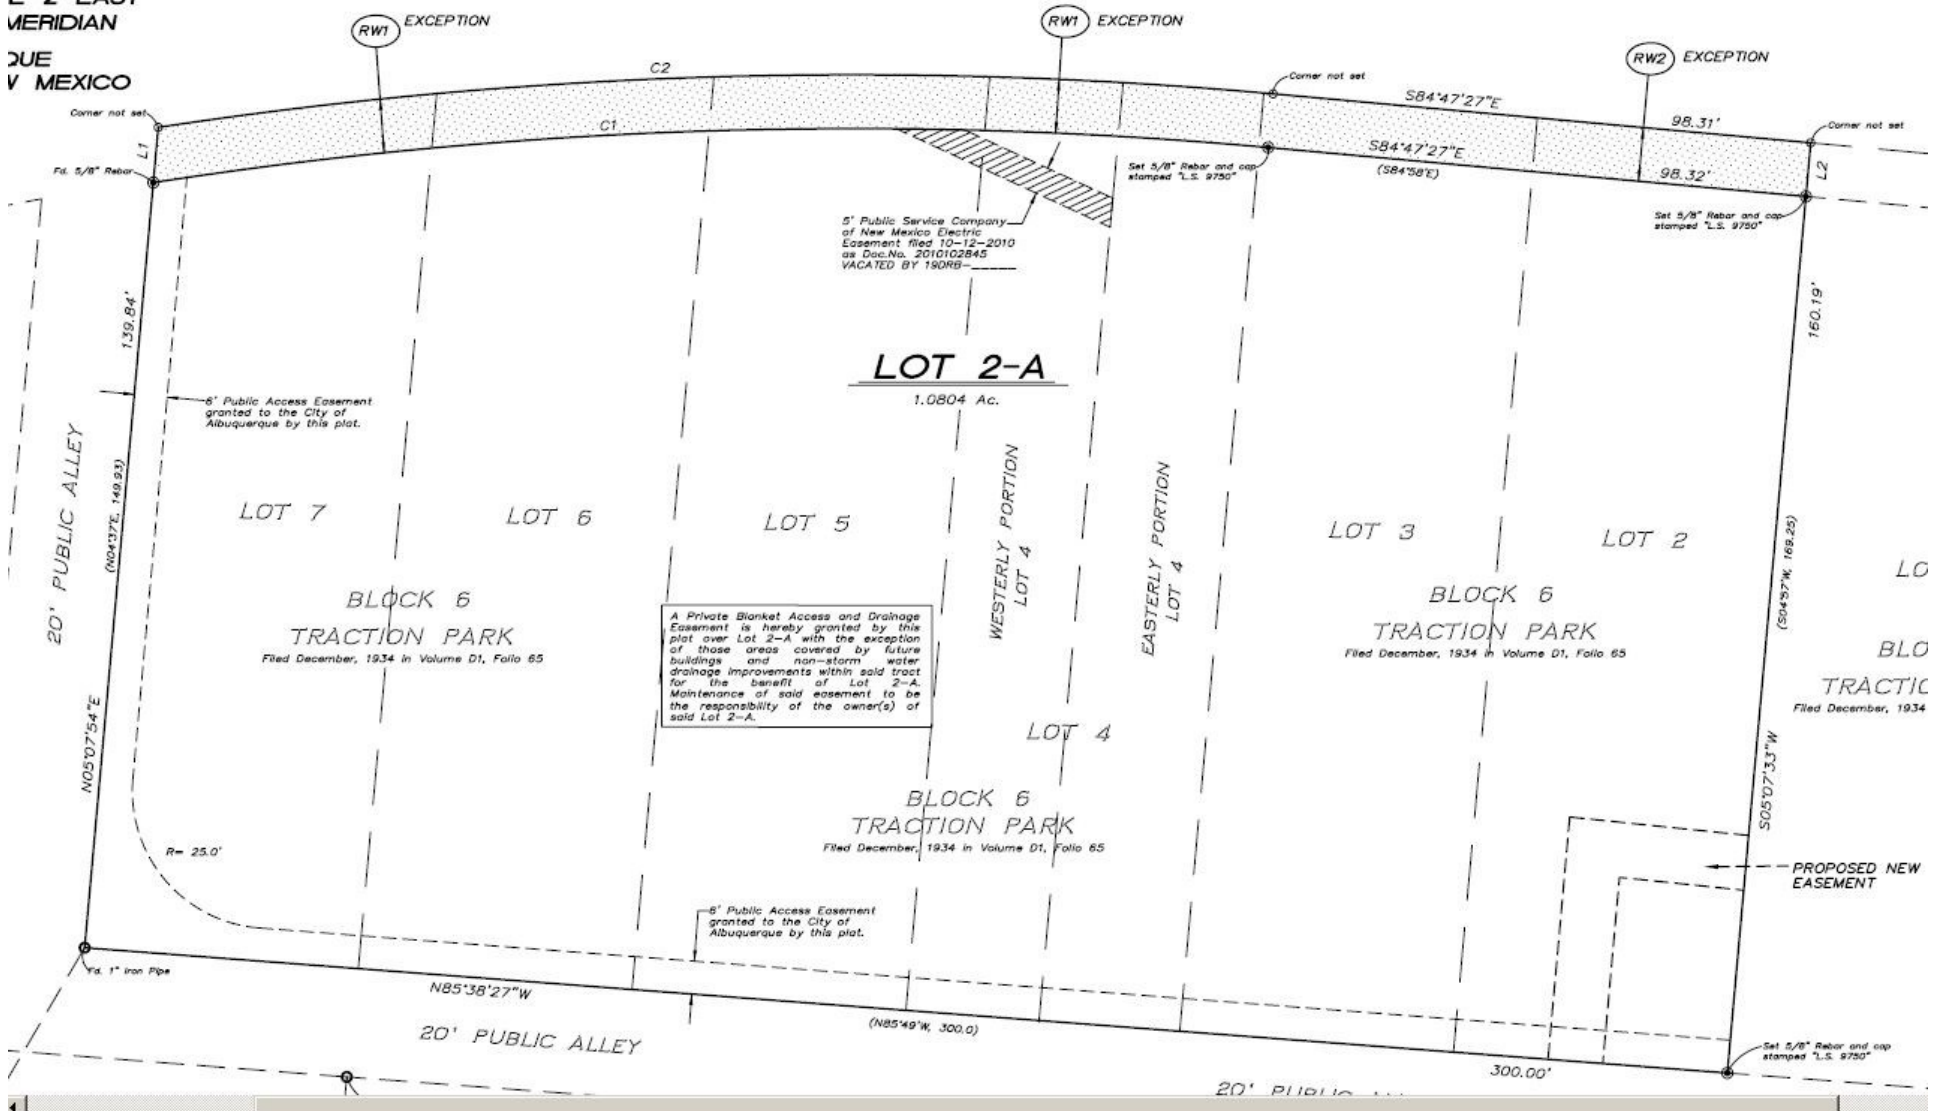

Attachment No. 2 - Enlarged Portion of Sketch Plat