



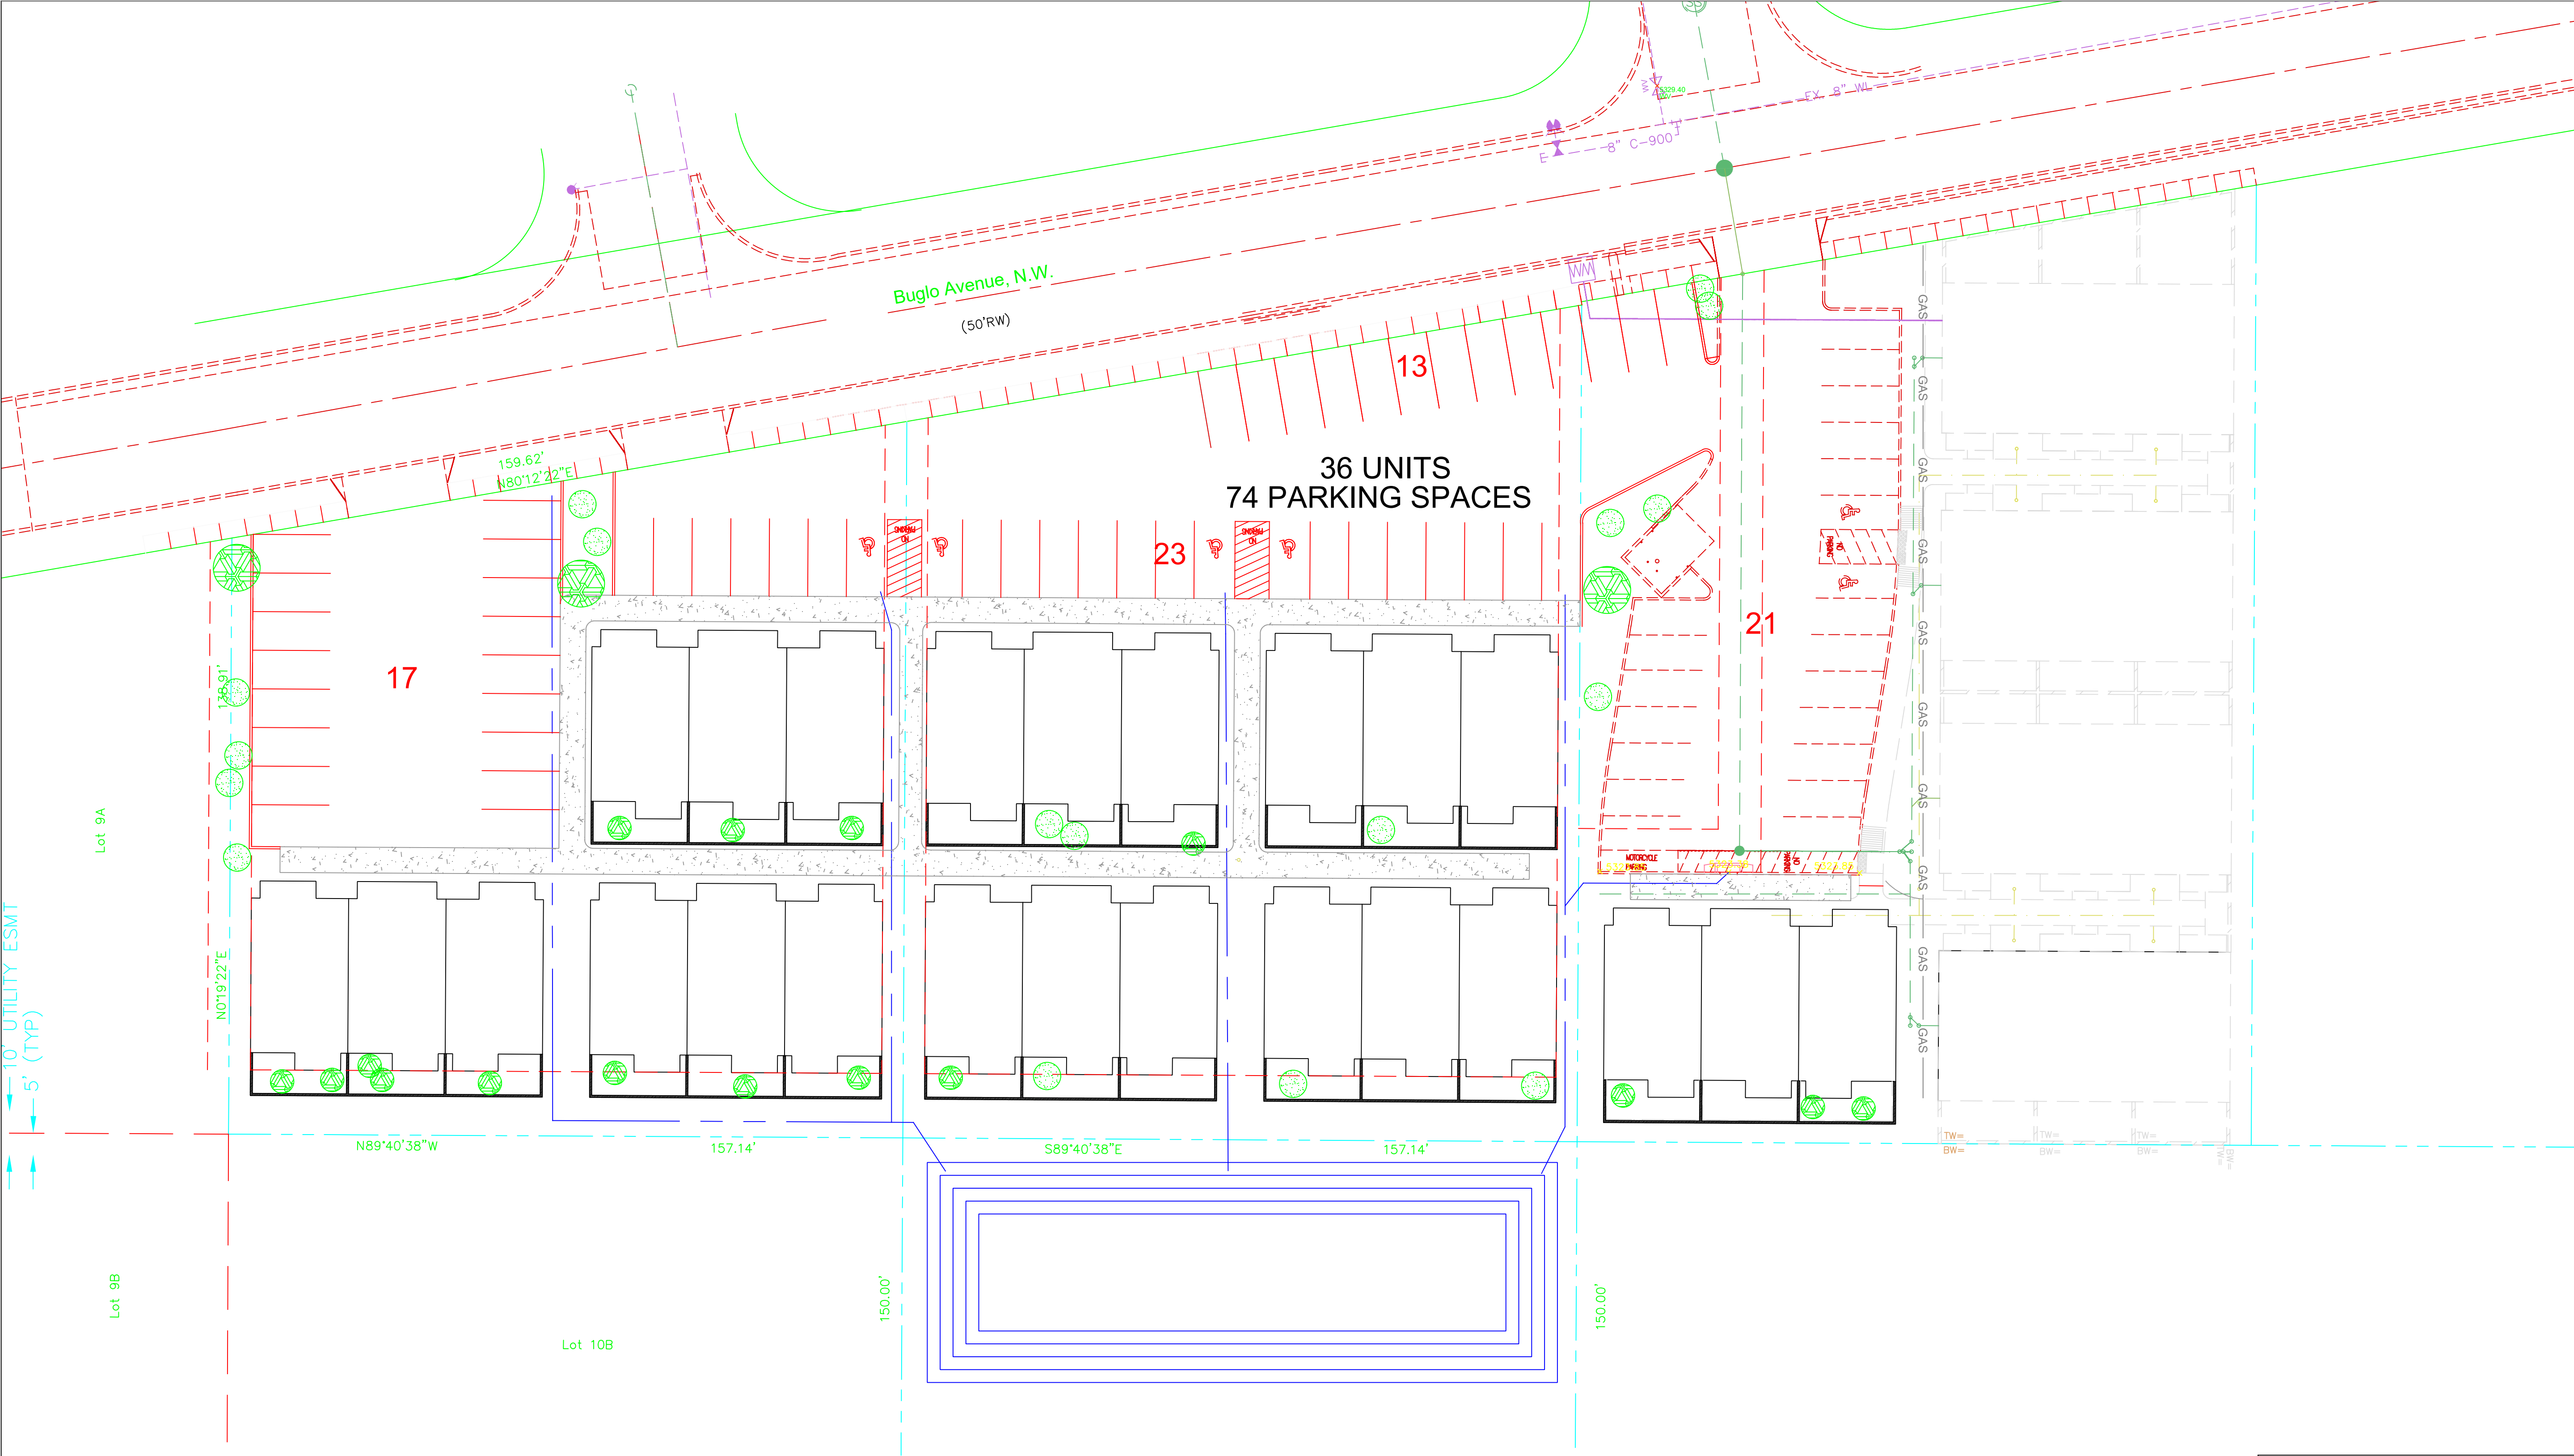

NO.	DATE	REMARKS	BY	ENGINEER'S SEAL	SURVEY INFORMATION		BENCHMARKS		AS BUILT INFORMATION	
					NO.	BY	NO.	DATE	CONTRACTOR	DATE
									WORK STAKED BY	DATE
									ASSISTANCE BY	DATE
									FIELD VERIFICATION BY	DATE
									REVISIONS CORRECTED BY	DATE
									RECORDING INFORMATION	DATE
									RECORDED BY	DATE
									NO.	

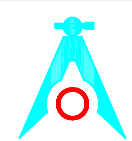

DON BRIGGS
Engineering LLC

505-249-4843
donbriggsengineering@gmail.com
5324 Oakledge Ct. NW, Albuquerque, NM 87120

TITLE:
VIVA PARADISE CONCEPTUAL SITE PLAN 4

Design Review Committee	City Engineer Approval	Last Design Update	Mo. / Day / Yr.	Mo. / Day / Yr.
City Project No.	Zone Map No.	Sheet	Of	