




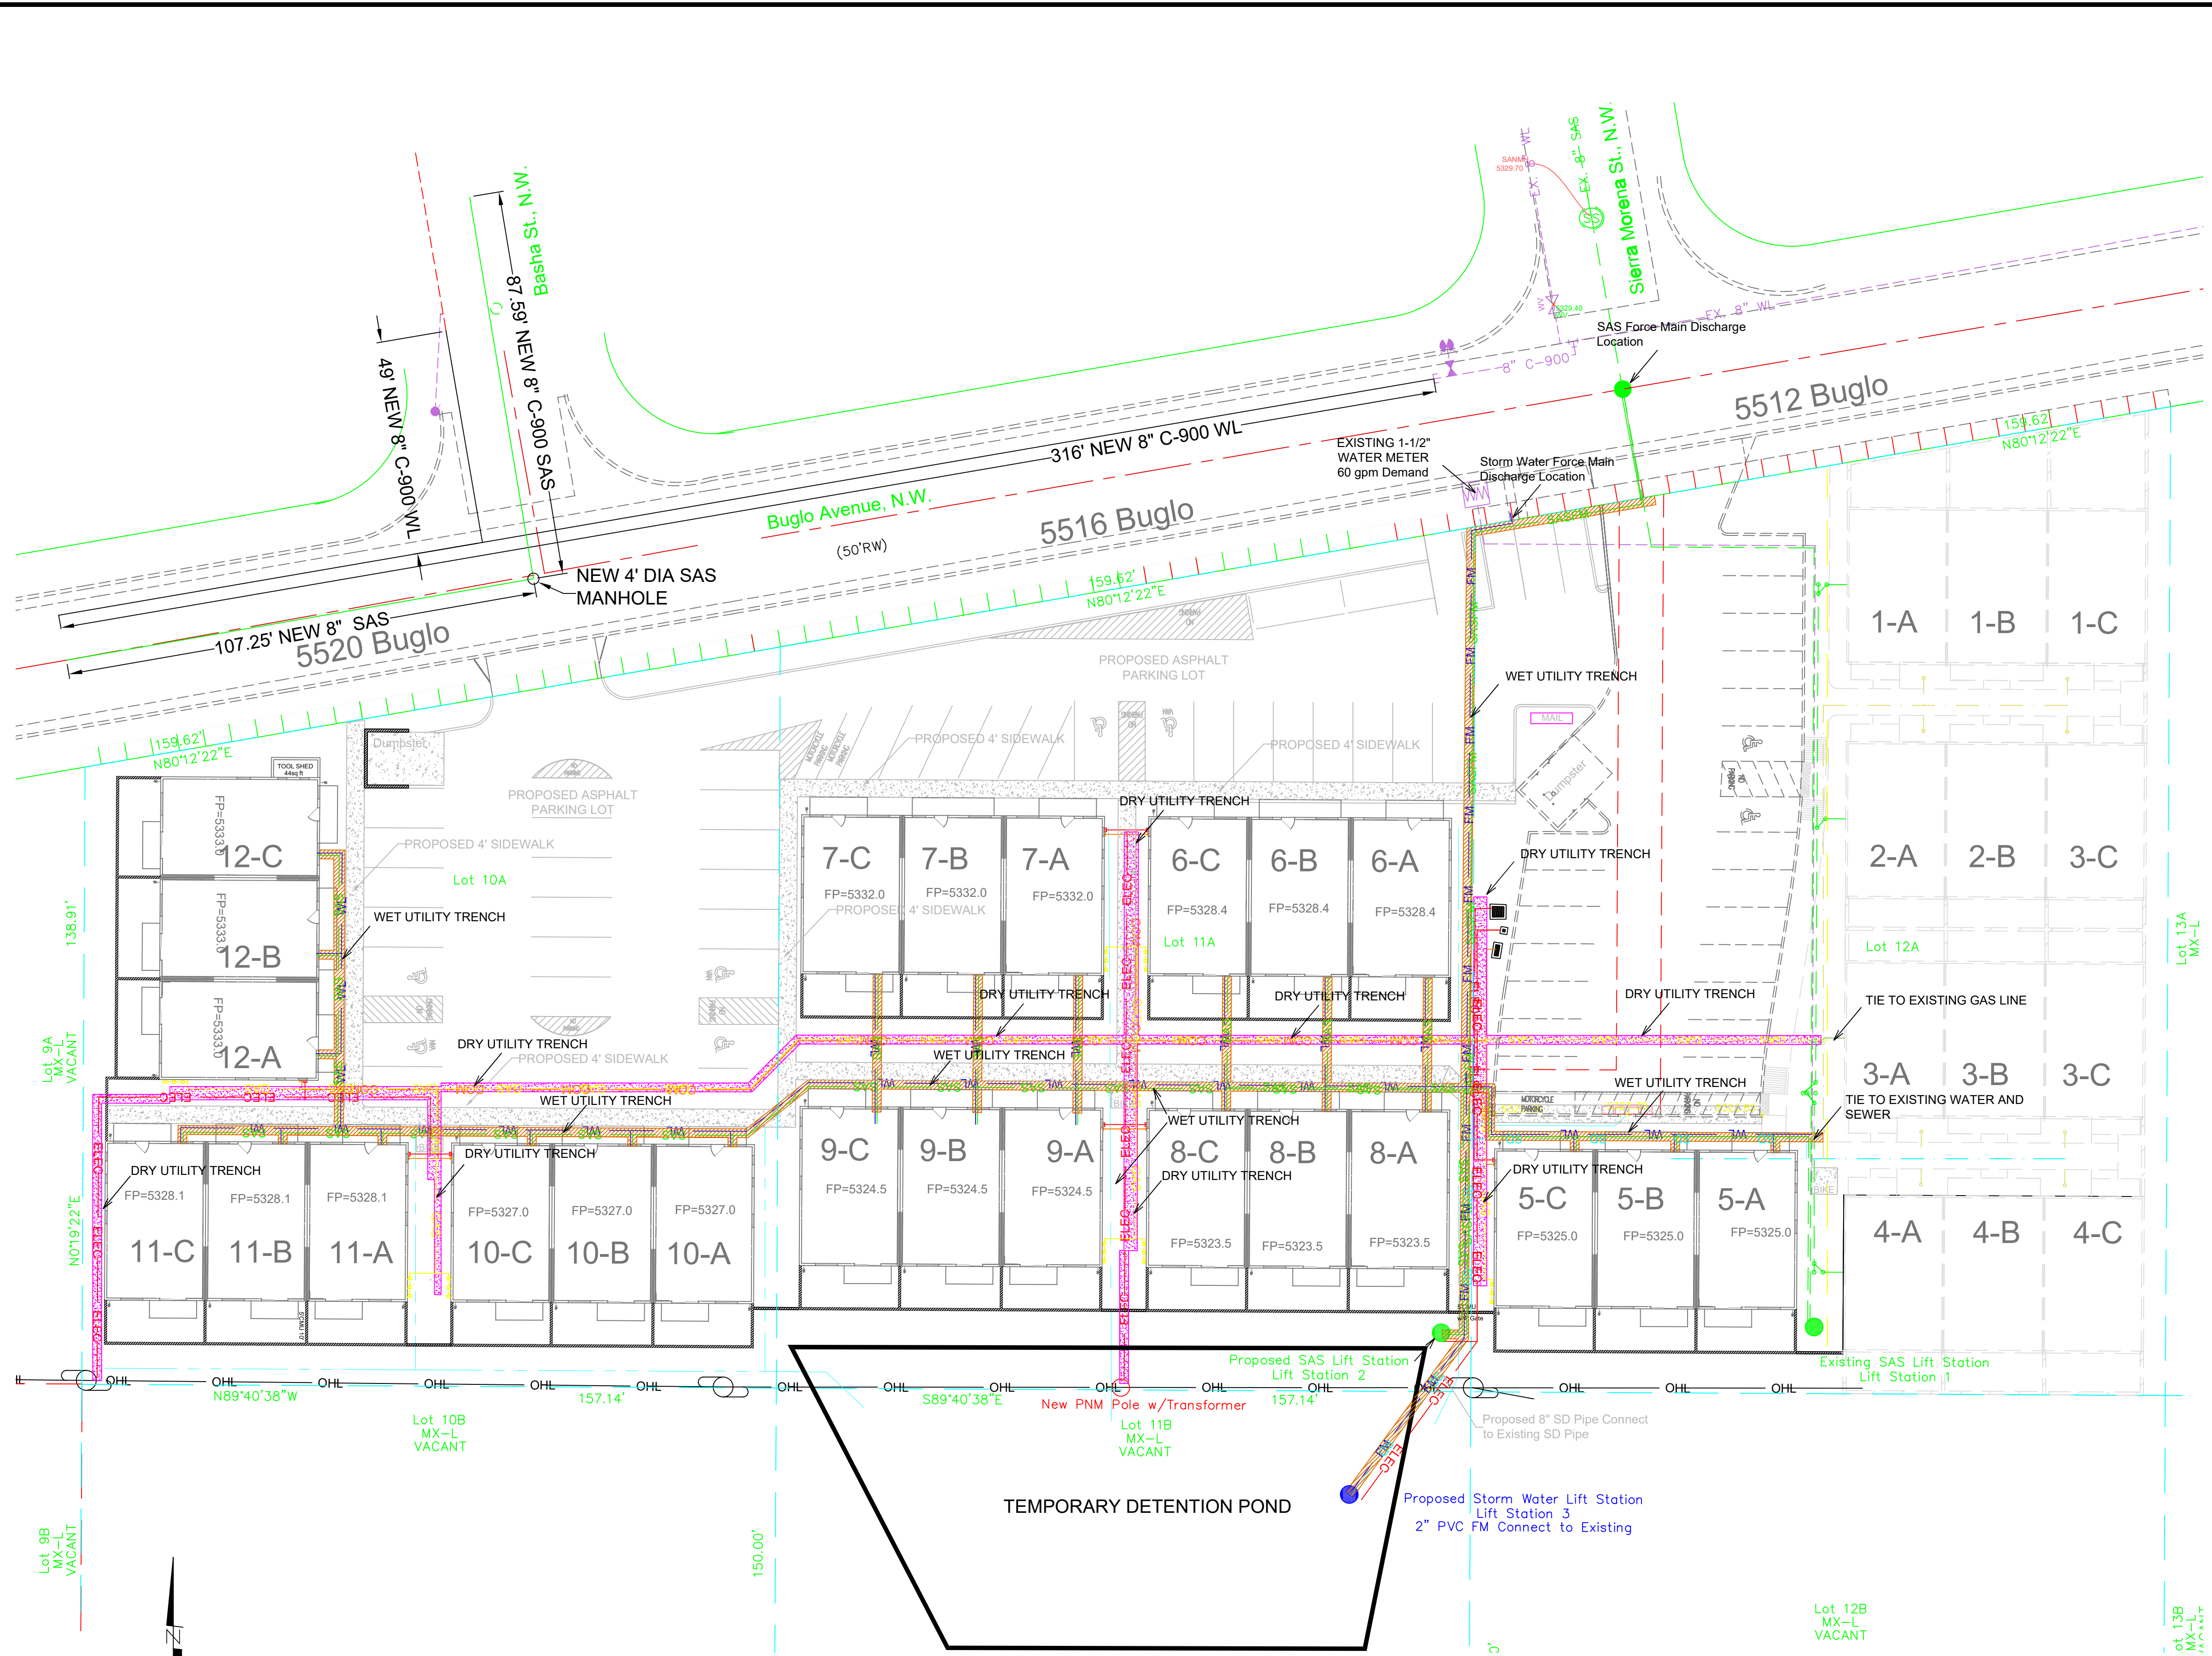

- LEGEND**
- Dry Utility Trench
 - Wet Utility Trench
 - Existing Water Line
 - Proposed Water Line
 - Existing SAS Line
 - Proposed SAS Line
 - Existing SAS Force Main
 - Proposed SAS Force Main
 - Proposed 2" Storm Drainage Swale
 - Existing 8" Storm Drainage Pipe
 - Proposed 8" Storm Drainage Pipe
 - Proposed 2" Storm Drain Force Main
 - Proposed Electric Line
 - Proposed Communication Line
 - Existing Gas Line
 - Proposed Gas Line
 - Property Line

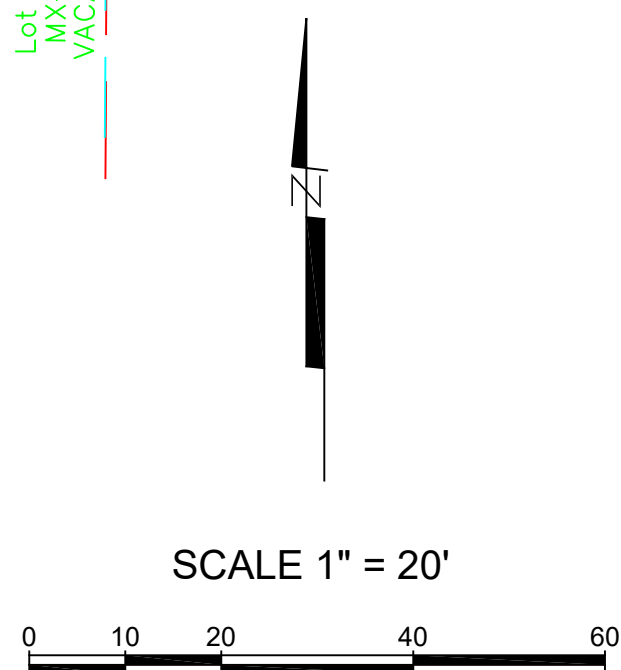

NO. DATE		REMARKS	BY	ENGINEER'S SEAL	SURVEY INFORMATION		BENCHMARKS	AS BUILT INFORMATION	
					FIELD NOTES				
					NO.	BY	DATE		
								WORK BY	DATE
								INSPECTOR'S	DATE
								ACCEPTANCE BY	DATE
								TEST VERIFICATION BY	DATE
								DRAWINGS	DATE
								COLLECTED BY	
								RECORDING INFORMATION	
								RECORDED BY	DATE
							NO.		

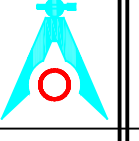

DON BRIGGS
Engineering LLC

505-249-4843
donbriggsengineering@gmail.com
5324 Oakledge Ct. NW, Albuquerque, NM 87120

TITLE: **VIVA PARADISE TOWN HOMES
MASTER UTILITY PLAN**

Design Review Committee	City Engineer Approval	Last Design Update	Mo. / Day / Yr.	Mo. / Day / Yr.

City Project No.	Zone Map No.	Sheet	Of
PR-2019-2333	B-11-Z	4	5