


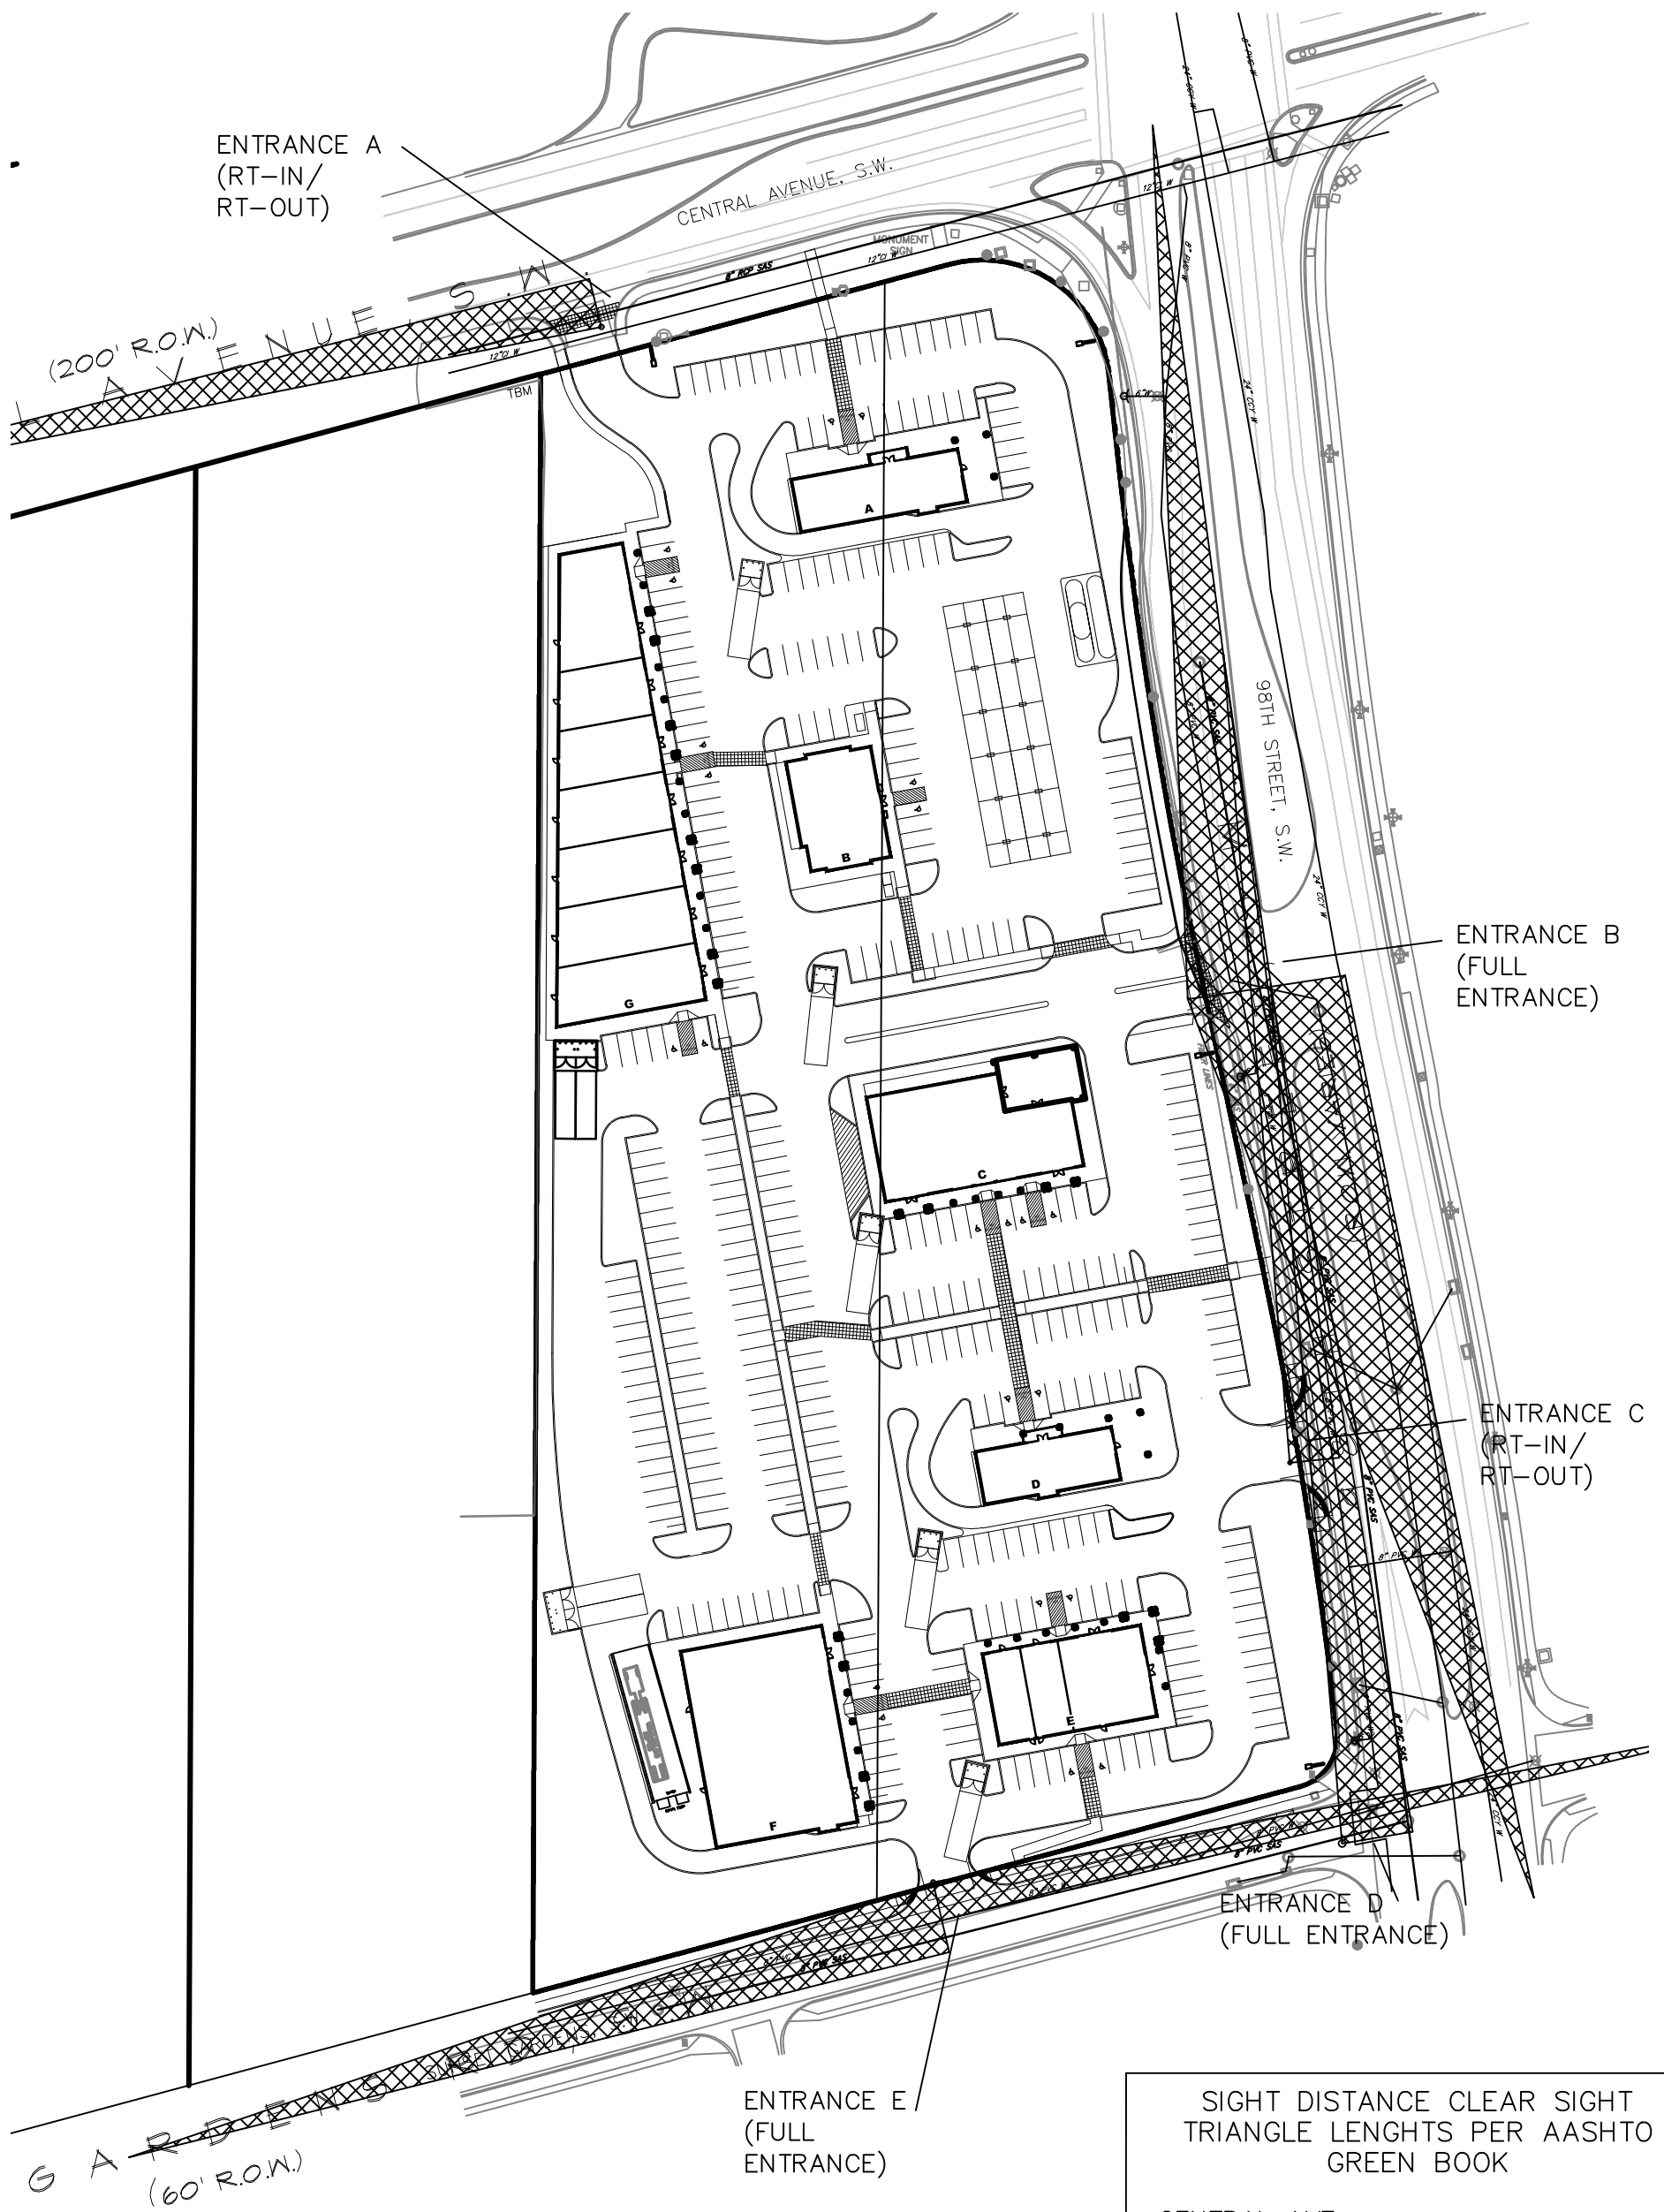

ENTRANCE A
(RT-IN/
RT-OUT)

CENTRAL AVENUE, S.W.

(200' R.O.W.)

98TH STREET, S.W.


ENTRANCE B
(FULL
ENTRANCE)

ENTRANCE C
(RT-IN/
RT-OUT)

ENTRANCE D
(FULL ENTRANCE)

ENTRANCE E
(FULL
ENTRANCE)

G A R D E N S
(60' R.O.W.)

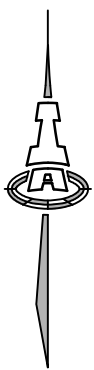

1"=100'

MERCADO EL MILAGRO
PR 2019-002380
SIGHT-DISTANCE EXHIBIT

SIGHT DISTANCE CLEAR SIGHT
TRIANGLE LENGTHS PER AASHTO
GREEN BOOK

CENTRAL AVE:

55 MPH POSTED; 60 MPH DESIGN
ENTRANCE A: RT TURN FROM STOP
SIGHT DIST.=575'

98TH ST:

45 MPH POSTED; 50 MPH DESIGN
ENTRANCE B: LT TURN FROM STOP
SIGHT DIST=555'
ENTRANCE C: RT TURN FROM STOP
SIGHT DIST=480'

SUNSET GARDENS:

40 MPH ASSUMED (NO POSTED SPEED
LIMIT OBSERVED); 45 MPH DESIGN
ENTRANCE D: LT TURN FROM STOP
SIGHT DIST=500'
ENTRANCE E: LT TURN FROM STOP
SIGHT DIST=500'