



DEVELOPMENT REVIEW BOARD
SUPPLEMENTAL SUBMITTAL

(Deadline is Friday at noon unless noted on 2019 agenda – late submittals will not be accepted unless approved by the DRB)

PROJECT NO. PR-2020-002411
Application No. _____

- TO:
- Planning Department/Chair
 - Hydrology
 - Transportation Development
 - Albuquerque/ Bernalillo Co. WUA
 - Code Enforcement

*(Please attach this sheet with each collated set for each board member)





NOTE: ELECTRONIC VERSION (ie disk, thumbdrive) is Required. Submittal will not be accepted without.

DRB SCHEDULED HEARING DATE: JULY 8 HEARING DATE OF DEFERRAL: _____

SUBMITTAL DESCRIPTION: Street Light Plan per new DPM requirements

CONTACT NAME: Åsa Nilsson-Weber 7/6/2020

TELEPHONE: 505-206-3774 EMAIL: asaw@iacivil.com

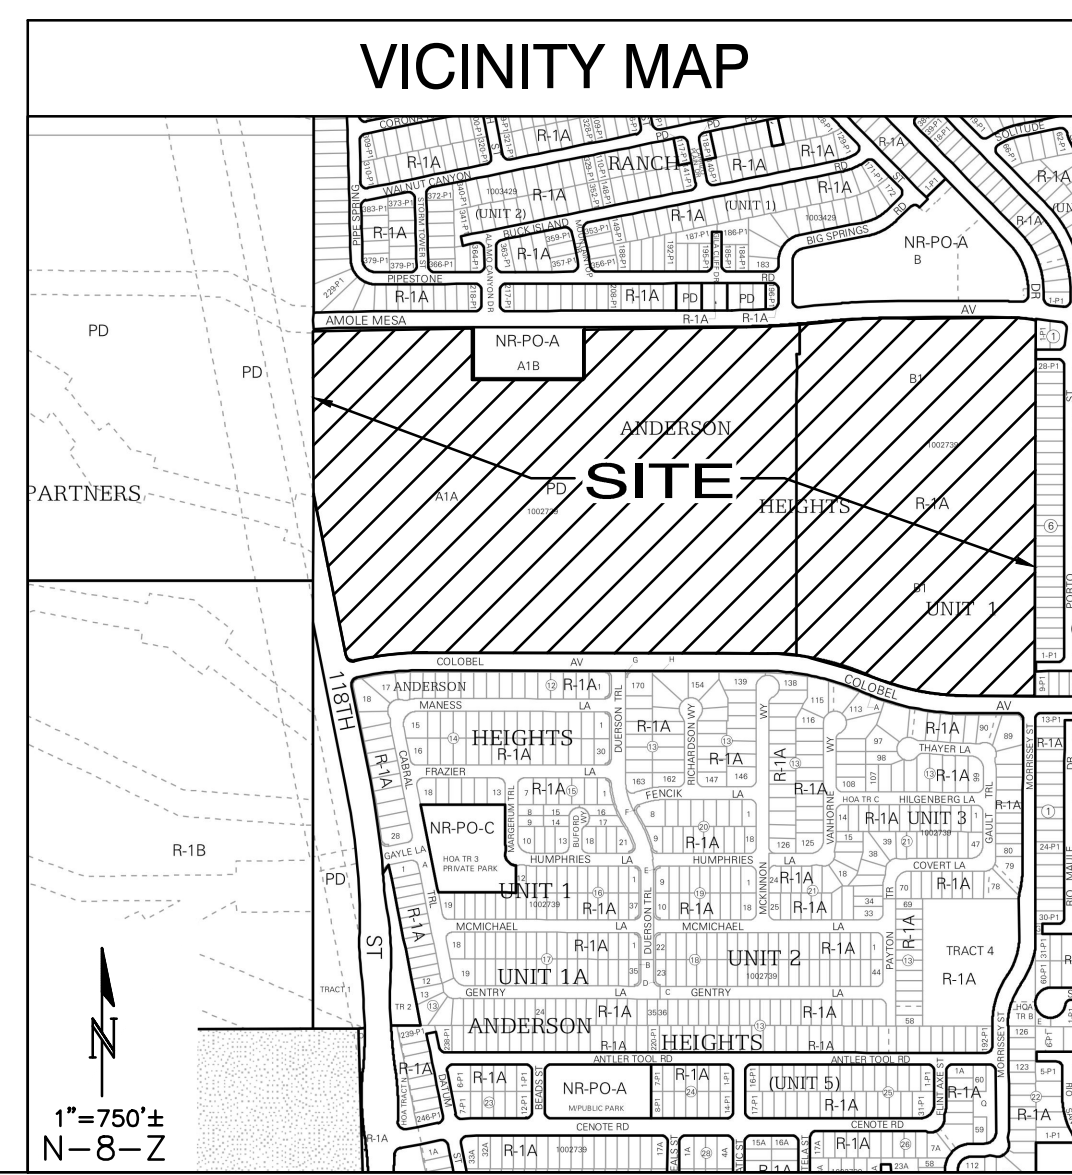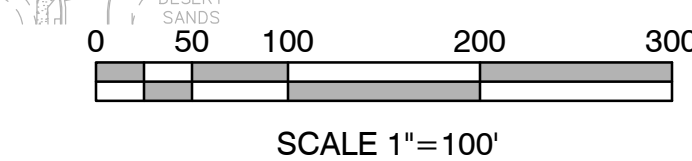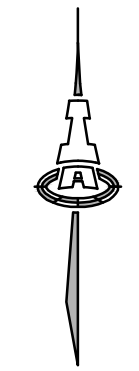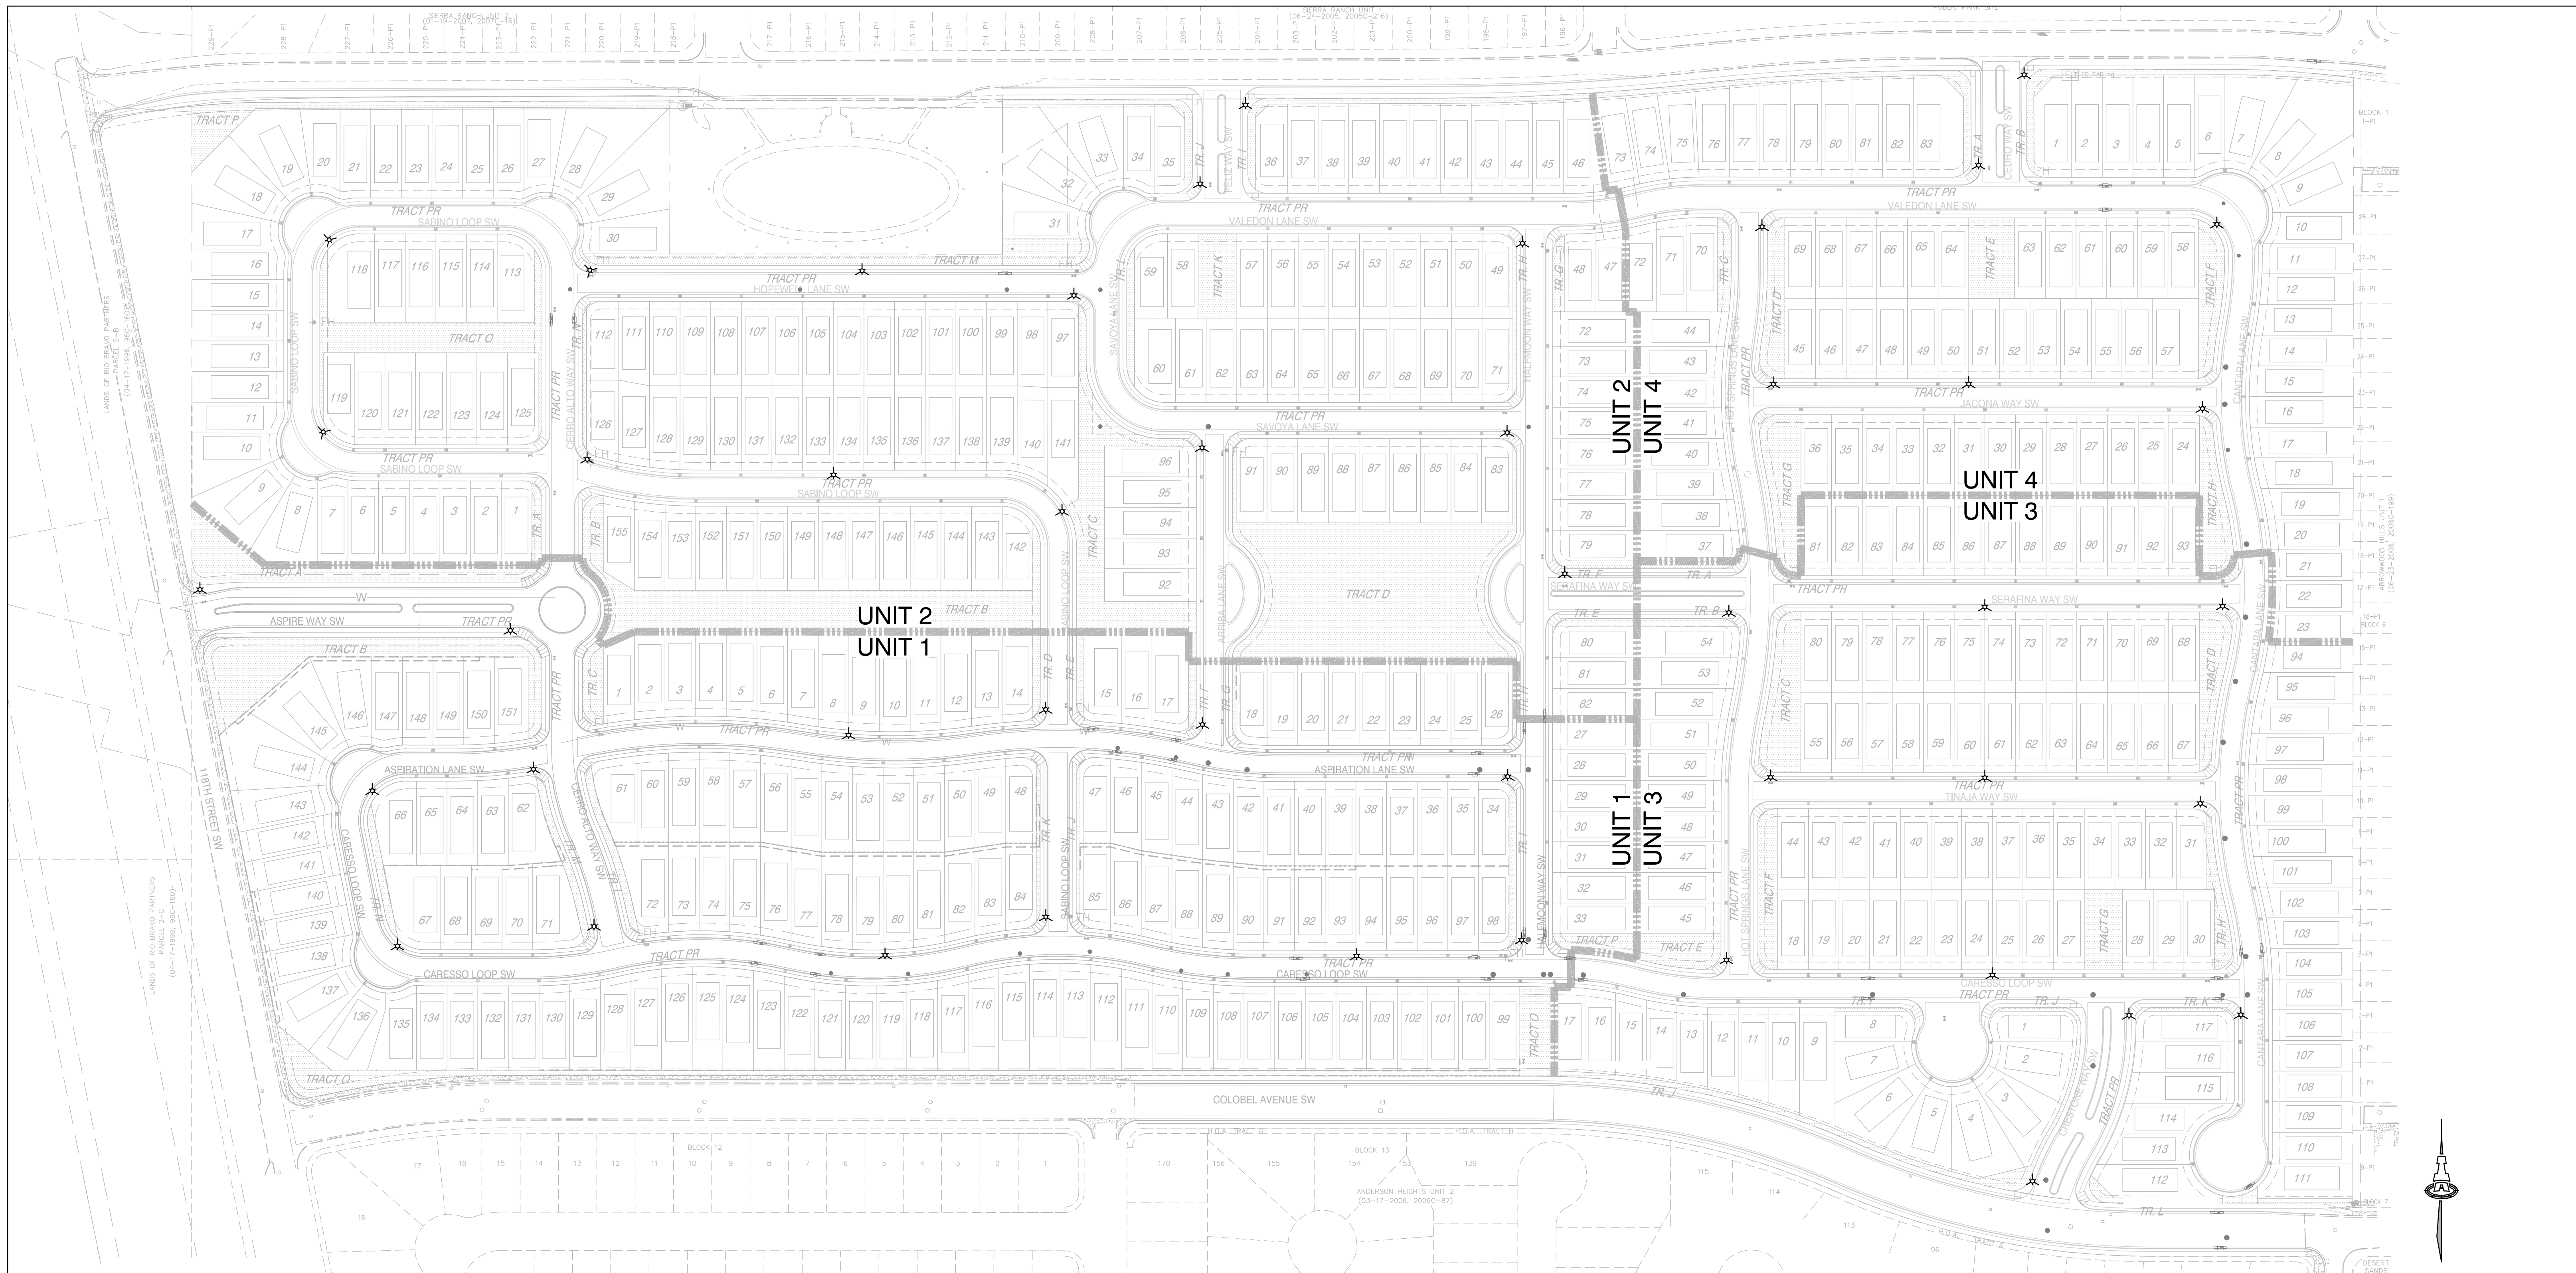

LEGEND	
	PROPOSED STREET LIGHT

Isaacson & Arfman, Inc.
 Civil Engineering Consultants
 128 Monroe Street NE
 Albuquerque, NM 87108
 505-268-8828 | www.iacivil.com

This design, calculations, and concepts are owned by and remain the property of Isaacson & Arfman, Inc. and no part thereof shall be utilized by any person, firm or corporation for any purpose whatsoever except with the written permission of Isaacson & Arfman, Inc. ©

ASPIRE SUBDIVISION UNITS 1-4			
SUCCESS LAND HOLDINGS, LLC			
STREET LIGHT LOCATION PLAN			
Date: 07/01/2020	No. Revision:	Date:	Job No. 2290
Drawn By: <i>anw</i>			
Ckd By: <i>ANW</i>			SH. OF

W:\PROJECTS\2290-2894\DWG\2290_C-201_STREET LIGHT PLAN.dwg 07/01/2020 2:14 PM