


EXISTING SITE CONDITIONS

FAIRVIEW PARK CEMETARY



DECEMBER 2019

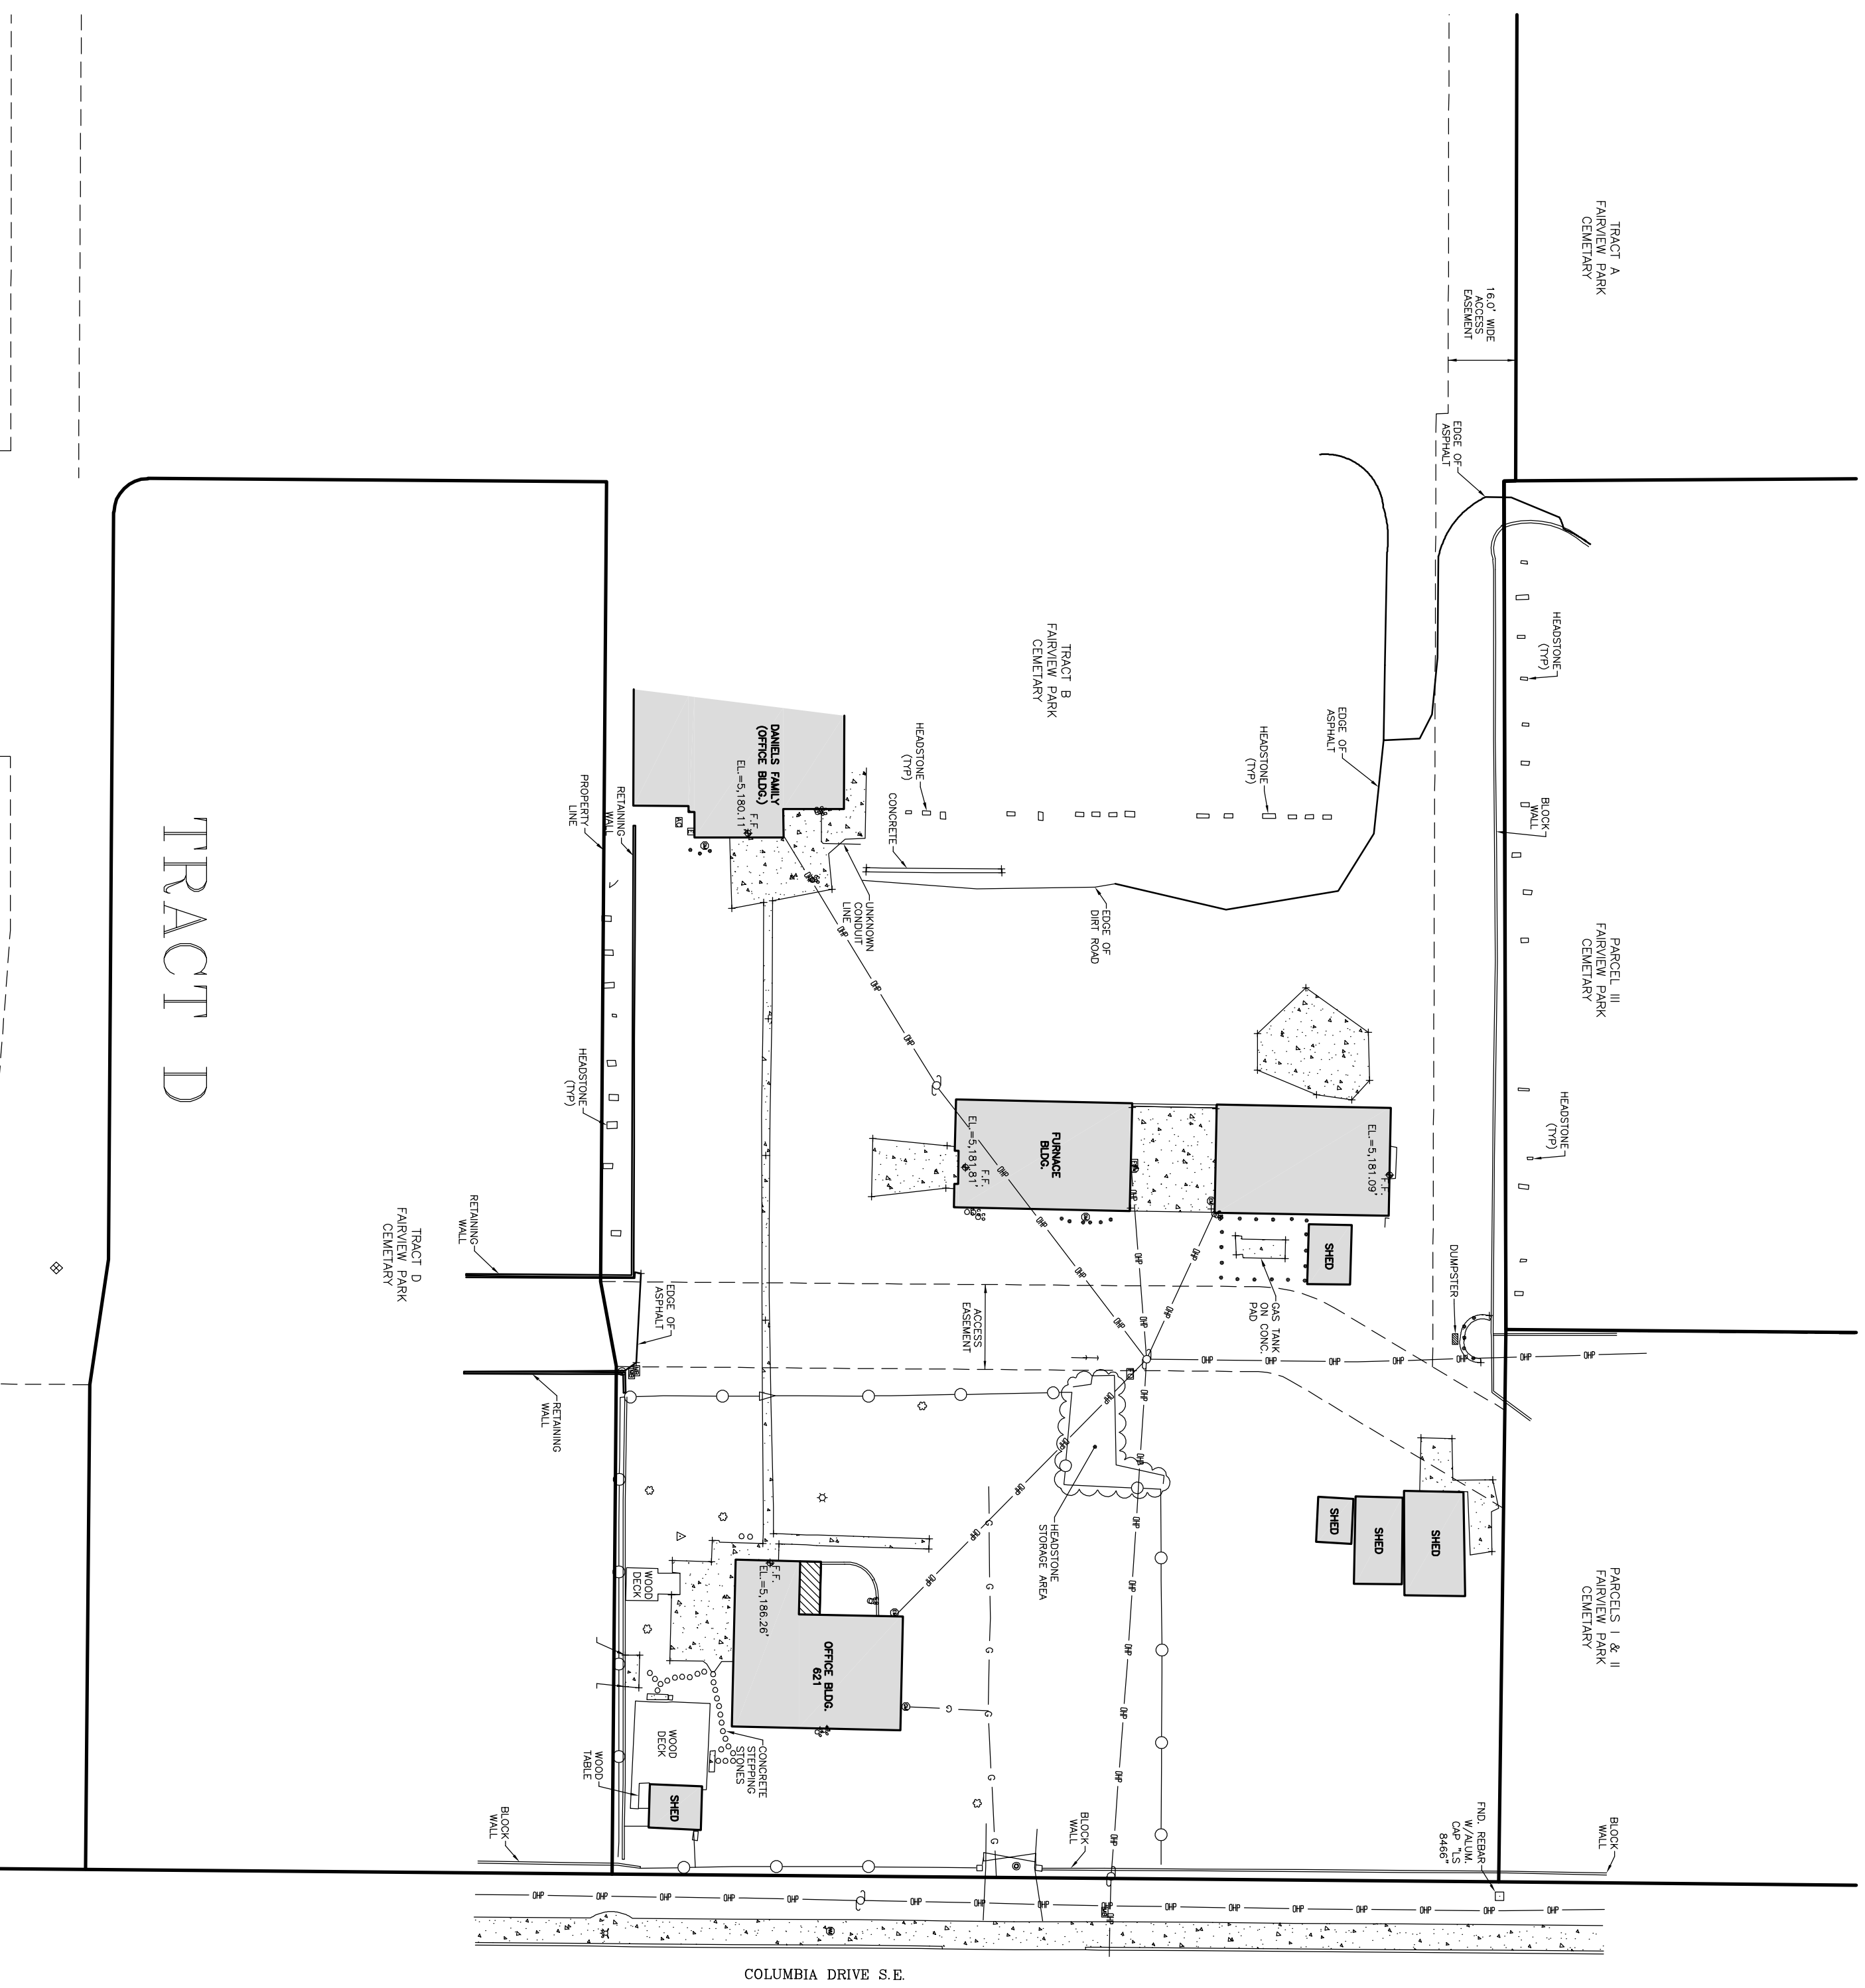

LEGEND

- ▲ FOUND CONTROL MONUMENT (AS NOTED)
- FND. REBAR W/ CAP (AS NOTED)
- FND. 1" PIPE
- GAS METER
- ⊖ ELECTRIC METER
- ⊞ ELECTRIC BOX
- ⊠ POWER POLE
- ⊙ GUY WIRE
- ⊕ FIBER OPTIC PEDESTAL
- ⊖ AIR CONDITIONER
- ⊕ WATER SHUT-OFF
- ⊖ FIRE HYDRANT
- ⊕ SAS CLEAN OUT
- BOLLARD
- TREE
- FINISH FLOOR ELEVATION
- MAIL BOX
- DUMPSTER
- SPOT ELEVATION
- OVERHEAD POWER LINE
- UNDERGROUND GAS LINE
- CHAIN LINK FENCE
- BOUNDARY LINE
- ADJOINER/EASEMENT
- ▨ CONCRETE HATCH
- ▩ COVERED PORCH HATCH
- BUILDING HATCH

GRAPHIC SCALE

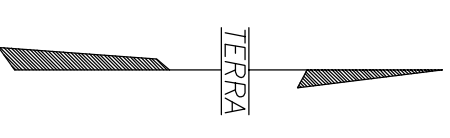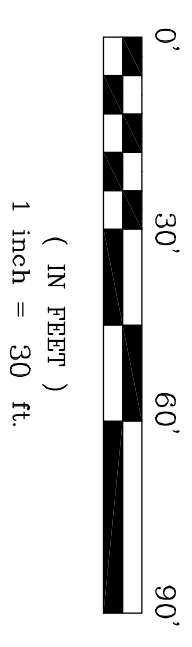

TRACT D

TERRA LAND SURVEYS, LLC
 P.O. BOX 2332 • CORRALES, NM 87048 • (505) 792-0513