


8500 GLENDALE Ave. NE

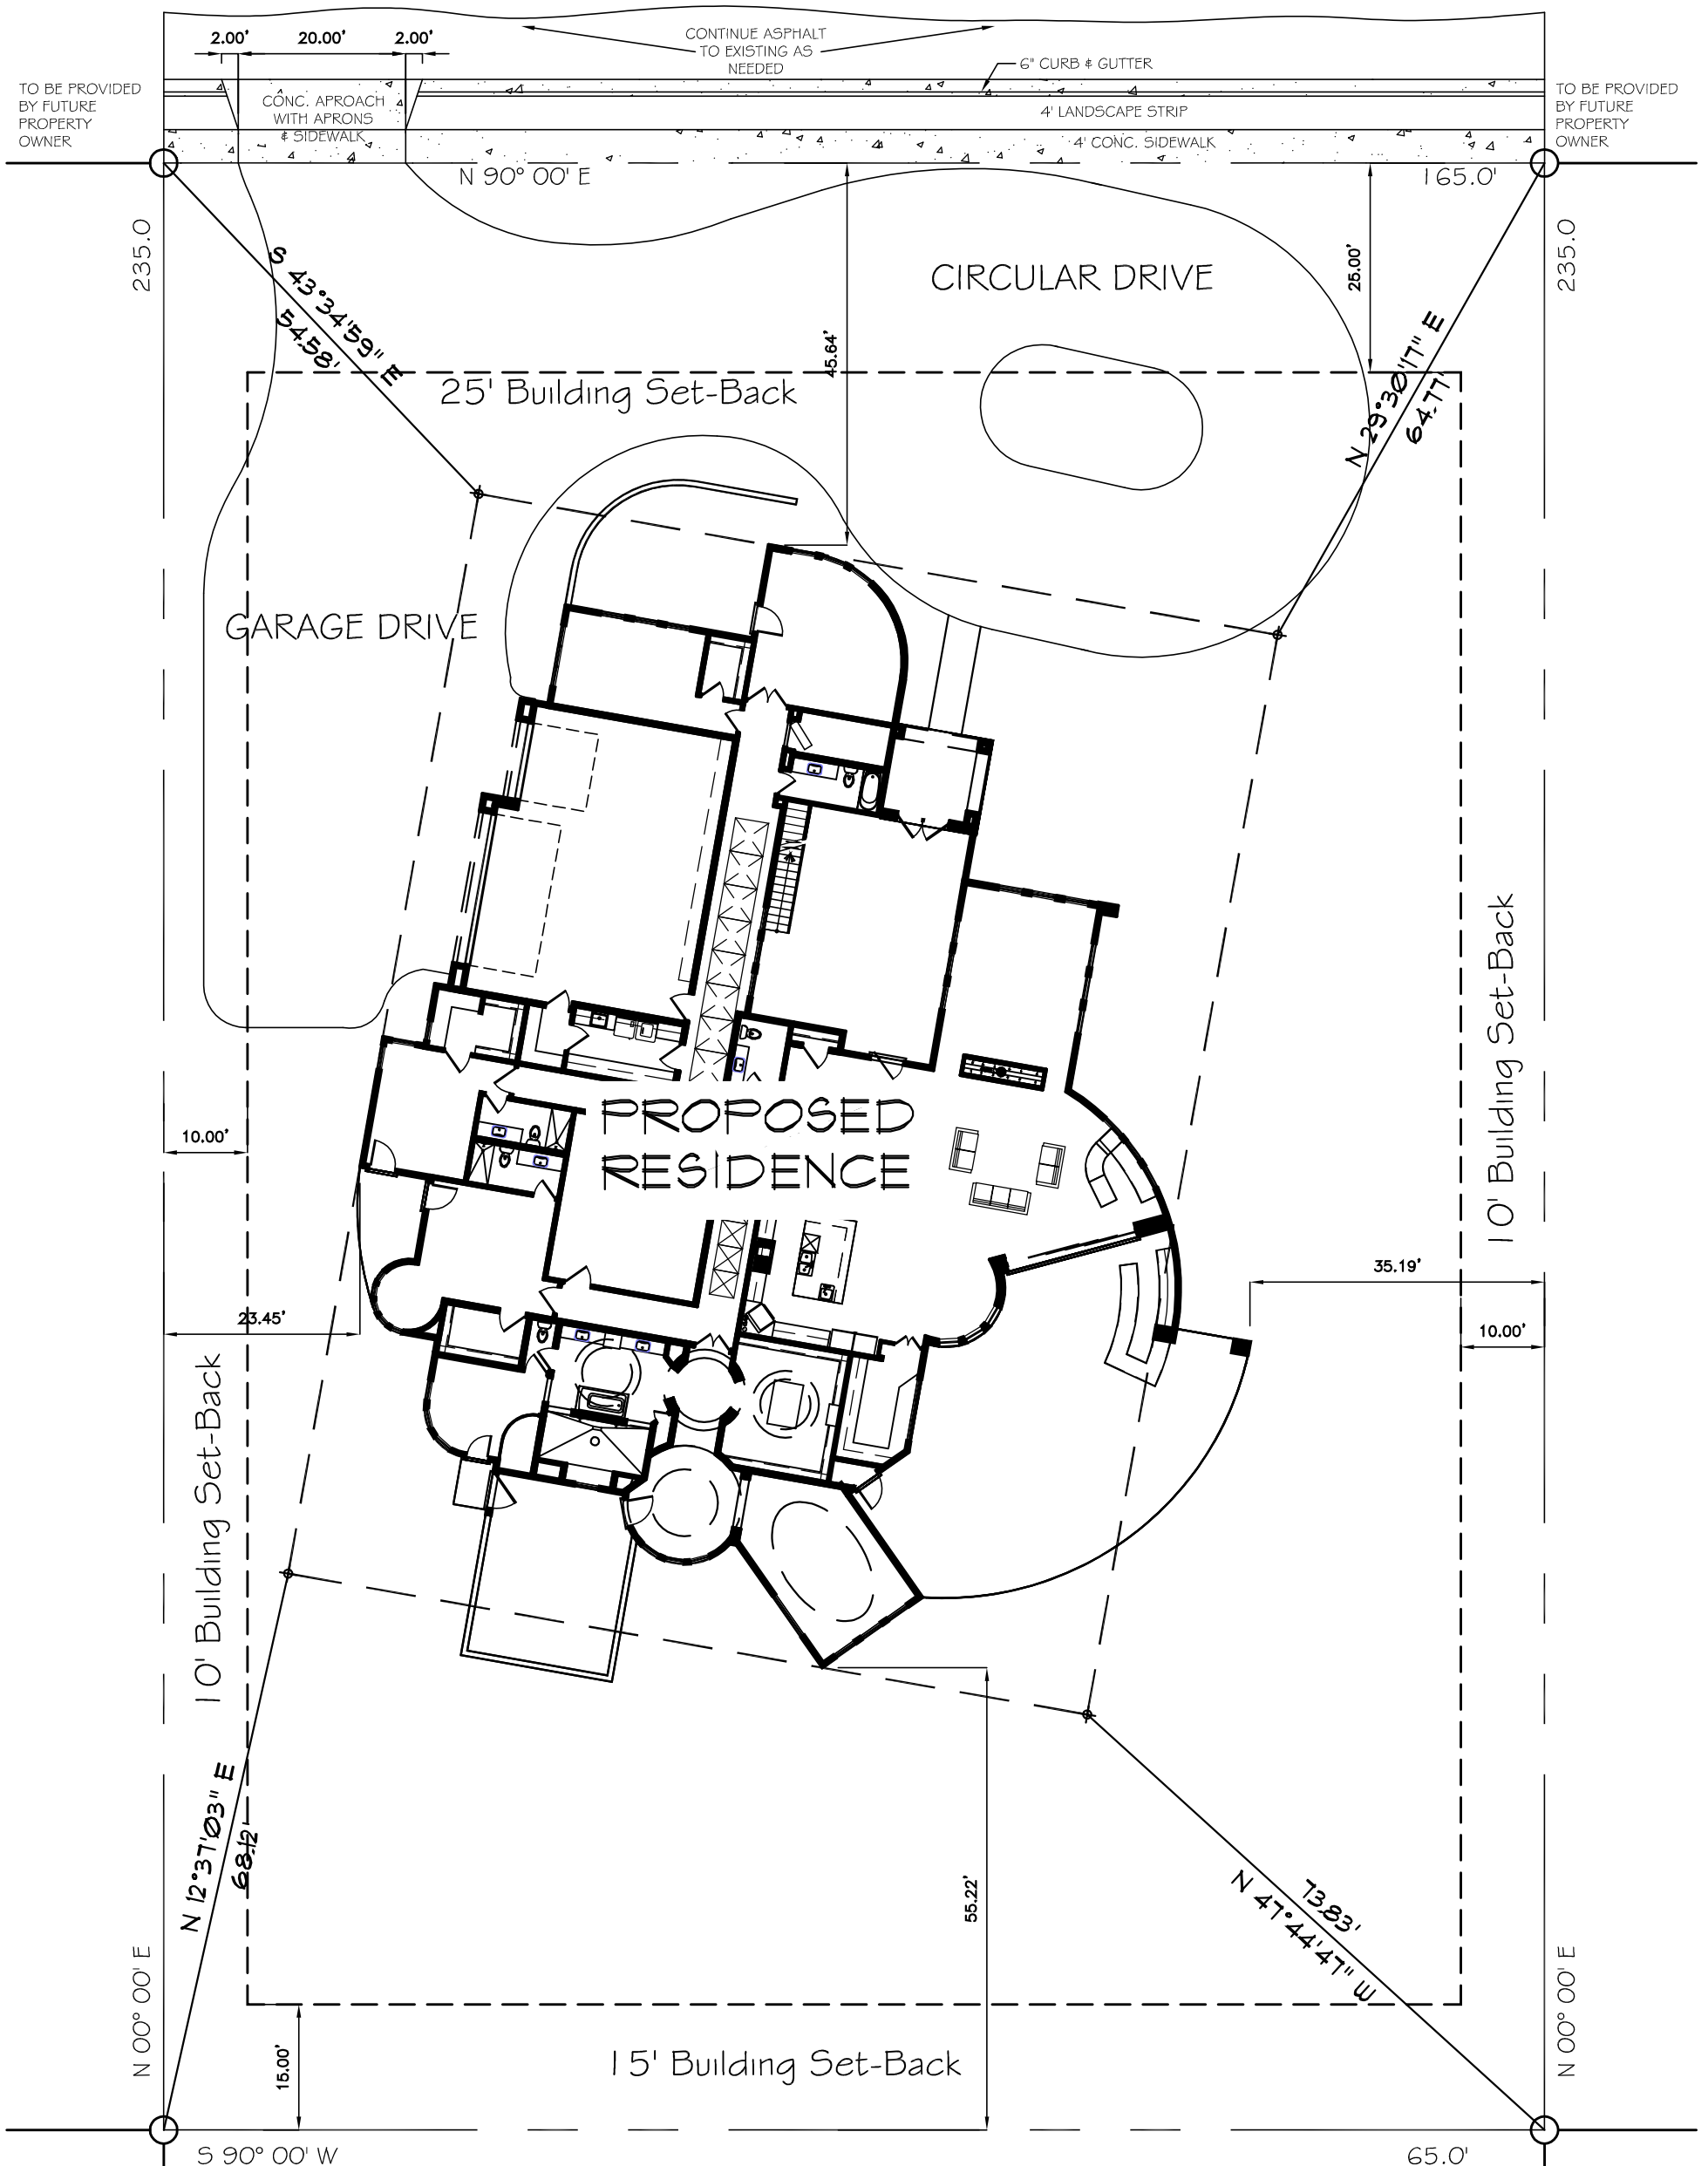

PLOT PLAN

8500 GLENDALE AVE., NE
 LOT: 5 BLOCK: 17 TRACT: 1 UNIT: 3
 NORTH ALBUQUERQUE ACRES
 COUNTY: BERNALILLO
 STATE: NEW MEXICO
 SCALE 1"=20'