

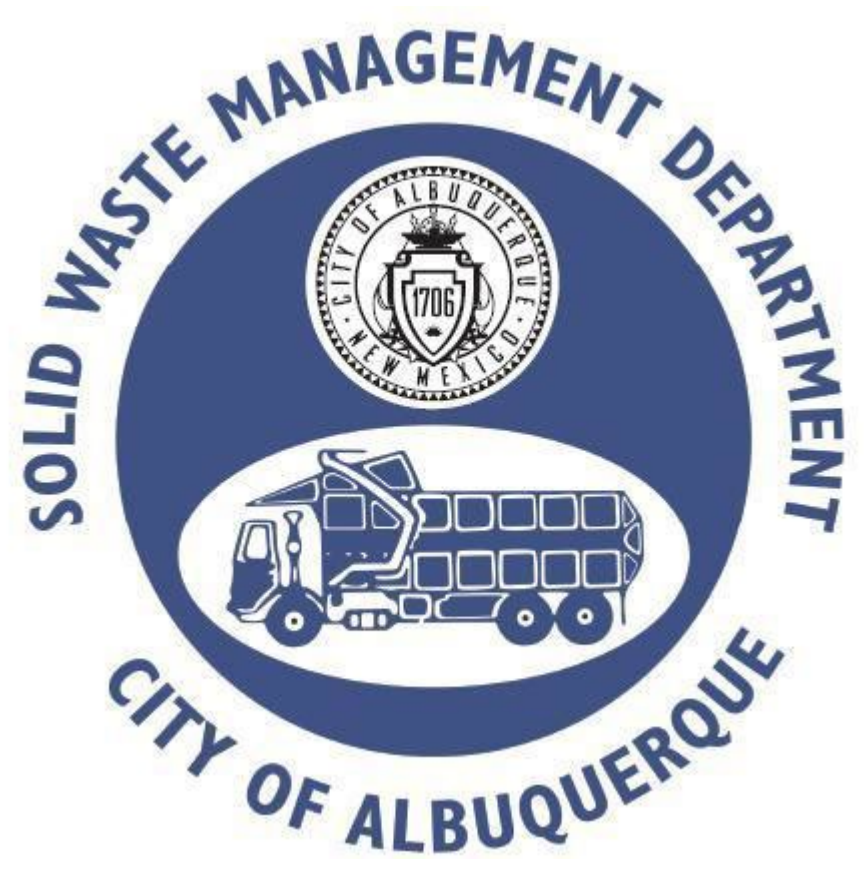
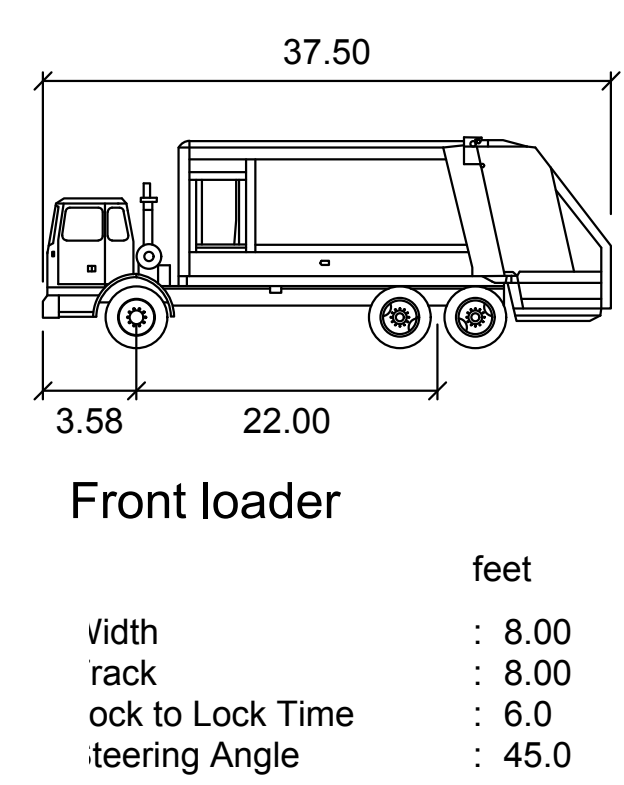



- ## SITE NOTES
1. ALL WORK AND MATERIALS SHALL COMPLY WITH ALL CITY/COUNTY REGULATIONS AND CODES AND O.S.H.A. STANDARDS.
 2. CONTRACTOR SHALL REFER TO THE ARCHITECTURAL/MEP PLANS FOR SITE LIGHTING & ELECTRICAL PLAN.
 3. REFERENCE ARCHITECTURAL PLANS FOR DUMPSTER ENCLOSURE DETAILS.
 4. SITE BOUNDARY, TOPOGRAPHY, UTILITY AND ROAD INFORMATION TAKEN FROM A SURVEY BY BROCK & BUSTILLOS, INC. DATED OCTOBER 2024.
 5. ALL PROPOSED PAVING IN CITY R.O.W. AND EASEMENTS TO CONFORM TO CITY OF ALBUQUERQUE STANDARDS.

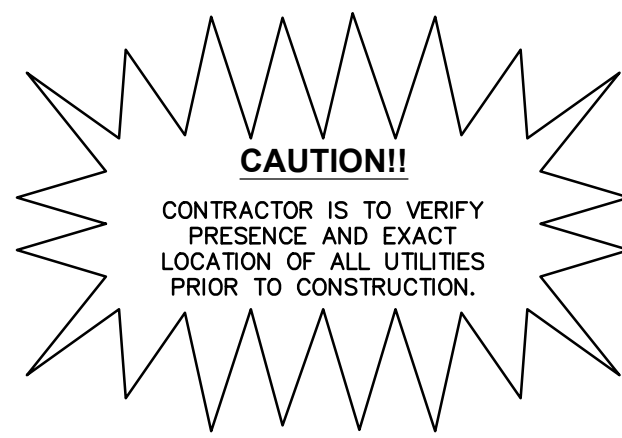

Approved for access by the Solid Waste Department.
All containers must be made accessible for pick up
between the hours of 5AM and 8PM.
Reviewer: Adrian Marez
Date: 1-10-25

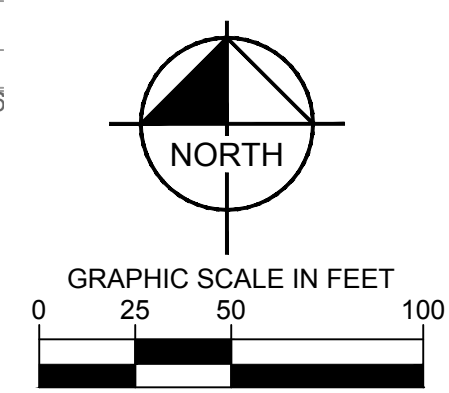

SHEET NUMBER		ALBUQUERQUE, NM PREPARED FOR TARGET CORPORATION		CITY OF ALBUQUERQUE NEW MEXICO		SOLID WASTE PLAN		KHA PROJECT 195737352 DATE 12/20/2024		 © Dec-24 KIMLEY-HORN AND ASSOCIATES, INC. 401 B STREET, SUITE 600, SAN DIEGO, CA 92101 PHONE: 619-234-9411 FAX: 714-638-9488 WWW.KIMLEY-HORN.COM		No. _____ REVISIONS _____ DATE _____ BY _____	
--------------	--	---	--	-----------------------------------	--	------------------	--	--	--	---	--	--	--