


SCALE: 1" = 20'
0 10 20

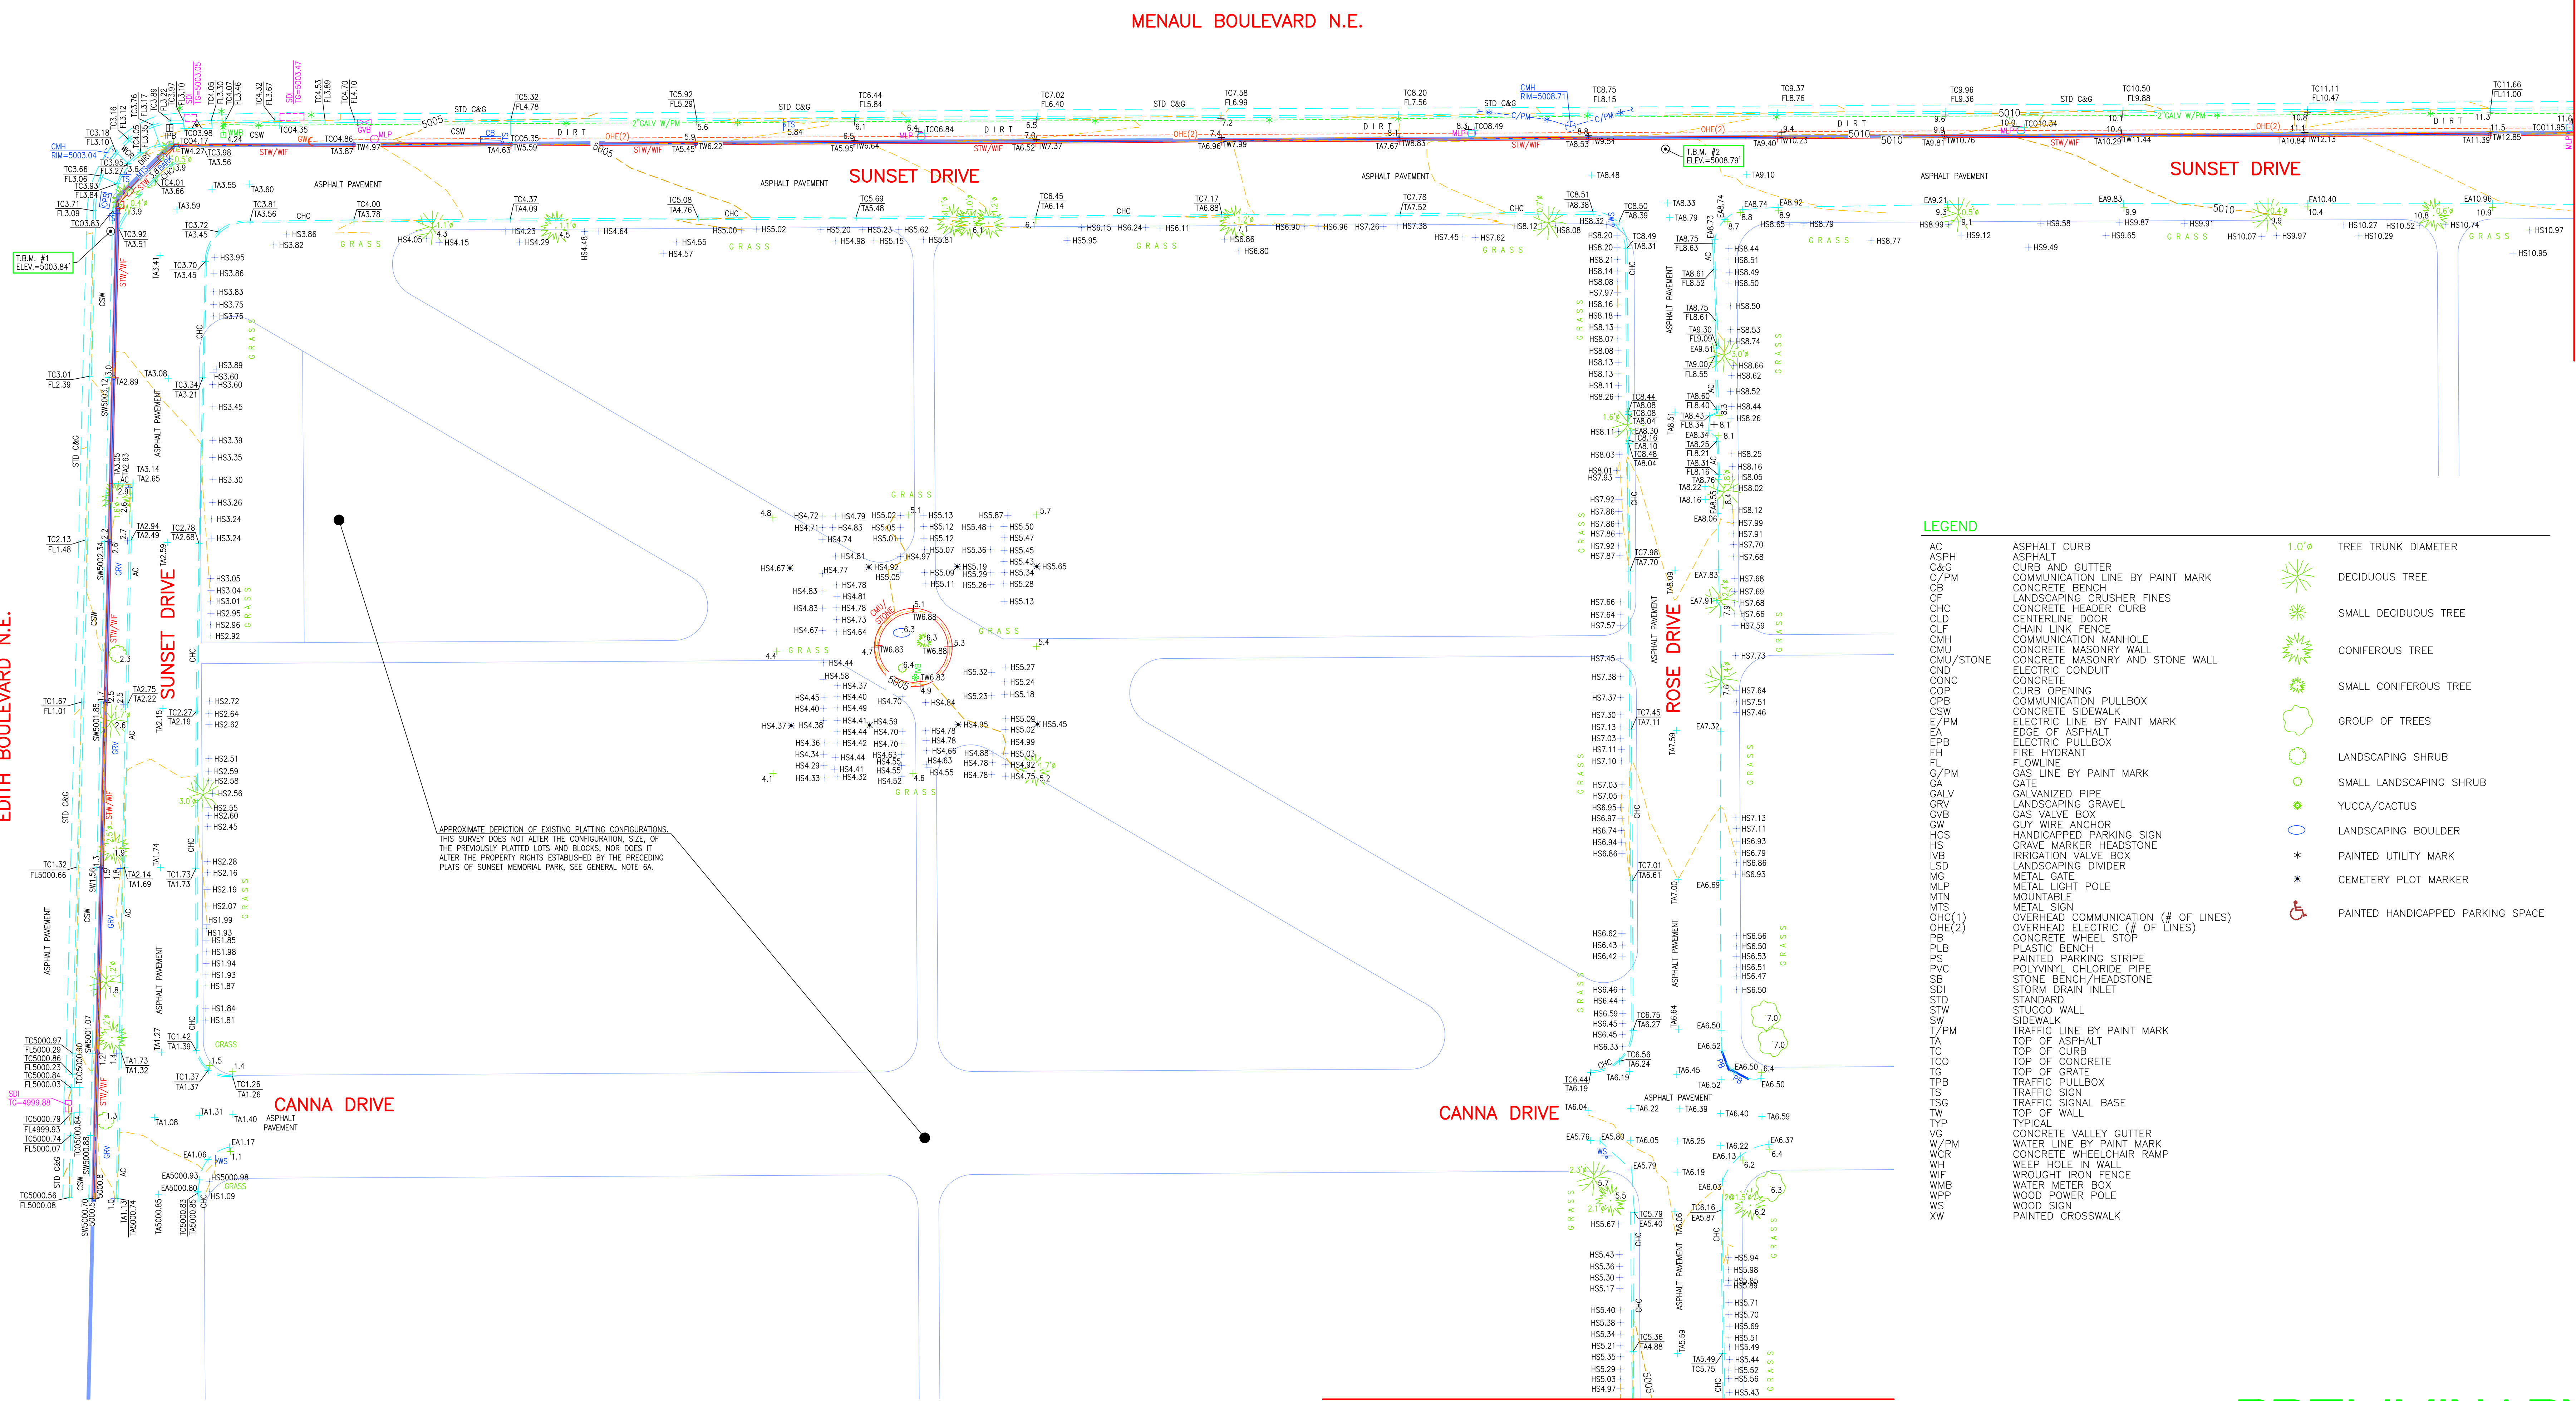

- BENCHMARKS**
- PROJECT BENCHMARK**
AN A.G.R.S. 1 3/4" ALUMINUM DISK STAMPED "ACS BM, 11-H15" EPOXIED ON TOP OF CONCRETE CURB RETURN, AT THE ENE QUADRANT OF THE INTERSECTION OF MENAUL BOULEVARD AND BROADBENT PARKWAY N.E.
ELEVATION = 5015.50 FEET (NAVD 1988)
- TEMPORARY BENCHMARK #1 (T.B.M.)**
A 60d NAIL SET IN CONCRETE SIDEWALK, AS SHOWN ON THIS SHEET.
ELEVATION = 5003.84 FEET (NAVD 1988)
- TEMPORARY BENCHMARK #2 (T.B.M.)**
A MAG NAIL WITH WASHER SET IN ASPHALT, AS SHOWN ON THIS SHEET.
ELEVATION = 5008.79 FEET (NAVD 1988)
- TEMPORARY BENCHMARK #3 (T.B.M.)**
A 60d NAIL SET IN TOP OF CONCRETE CURB, AS SHOWN ON SHEET 4.
ELEVATION = 5020.19 FEET (NAVD 1988)
- TEMPORARY BENCHMARK #4 (T.B.M.)**
A MAG NAIL WITH WASHER SET IN ASPHALT, AS SHOWN ON SHEET 5.
ELEVATION = 5002.64 FEET (NAVD 1988)

MATCH LINE - FOR CONTINUATION SEE SHEET 4

LEGEND

AC	ASPHALT CURB	1.0%	TREE TRUNK DIAMETER
ASPH	ASPHALT		
C&G	CURB AND GUTTER		
C/P	COMMUNICATION LINE BY PAINT MARK		
CB	CONCRETE BENCH		DECIDUOUS TREE
CF	LANDSCAPING CRUSHER FINES		
CHC	CONCRETE HEADER CURB		SMALL DECIDUOUS TREE
CLD	CENTERLINE DOOR		
CLF	CHAIN LINK FENCE		CONIFEROUS TREE
CMH	CONCRETE MASONRY MANHOLE		
CMU	CONCRETE MASONRY WALL		SMALL CONIFEROUS TREE
CMT/STONE	CONCRETE MASONRY AND STONE WALL		
CND	ELECTRIC CONDUIT		
CONC	CONCRETE		
COP	CURB OPENING		
CPB	CONCRETE PULLBOX		
CSW	CONCRETE SIDEWALK		
E/7/M	ELECTRIC LINE BY PAINT MARK		
EA	EDGE OF ASPHALT		
EPB	ELECTRIC PULLBOX		
PH	FIRE HYDRANT		
FL	FLOWLINE		LANDSCAPING SHRUB
G/PM	GAS LINE BY PAINT MARK		
GA	GATE		SMALL LANDSCAPING SHRUB
GRV	GALVANIZED PIPE		
GRV	LANDSCAPING GRAVEL		YUCCA/CACTUS
GV	GAS VALVE BOX		
GW	GUY WIRE ANCHOR		
HCS	HANDICAPPED PARKING SIGN		
HS	GRAVE MARKER HEADSTONE		LANDSCAPING BOULDER
IVB	IRRIGATION VALVE BOX		
LSD	LANDSCAPING DIVIDER		
WG	METAL GATE		
MFL	METAL LIGHT POLE		
MTN	MOUNTABLE		
MTS	METAL SIGN		
OH(1)	OVERHEAD COMMUNICATION (# OF LINES)		
OH(2)	OVERHEAD ELECTRIC (# OF LINES)		
PB	CONCRETE WHEEL STOP		
PLB	PLASTIC BENCH		
PS	PAINTED PARKING STRIPE		
PVC	POLYVINYL CHLORIDE PIPE		
SB	STONE BENCH/HEADSTONE		
SDI	STORM DRAIN INLET		
STD	STANDARD		
STW	STUCCO WALL		
SW	SIDEWALK		
T/PM	TRAFFIC LINE BY PAINT MARK		
TA	TOP OF ASPHALT		
TC	TOP OF CURB		
TCO	TOP OF CONCRETE		
TG	TOP OF GRATE		
TPB	TRAFFIC PULLBOX		
TS	TRAFFIC SIGN		
TSG	TRAFFIC SIGNAL BASE		
TW	TOP OF WALL		
TYP	TYPICAL		
VG	CONCRETE VALLEY GUTTER		
W/PM	WATER LINE BY PAINT MARK		
WCR	CONCRETE WHEELCHAIR RAMP		
WH	WEEP HOLE IN WALL		
WIF	WROUGHT IRON FENCE		
WMB	WATER METER BOX		
WPP	WOOD POWER POLE		
WS	WOOD SIGN		
XW	PAINTED CROSSWALK		

MATCH LINE - FOR CONTINUATION SEE SHEET 5

PRELIMINARY

HIGH MESA Consulting Group
4010-B MIDWAY PARK BLVD. NE • ALBUQUERQUE, NEW MEXICO 87109
PHONE: 505.345.4250 • FAX: 505.345.4254 • www.highmesacg.com

**PARTIAL TOPOGRAPHIC AND UTILITY SURVEY
TRACT 1, SUNSET MEMORIAL PARK**

SURVEYED BY	NO.	DATE	BY	REVISIONS		JOB NO.
				DATE	BY	
R.C.V.						2014.042.2
T.N.T.						09-2014
C.G.C.						3 OF 5