


Legend

- zonegrid
- township
- COA Base 2009
- mjrstr
- PROP PLAT LINES
- s_firm_pan
- s_bfe
- s_gen_struct
- s fld_haz_ar

Fld_Zone 022311 Download

- 0.2 PCT ANNUAL CHANCE
- A
- AE
- AH
- AO
- D
- X

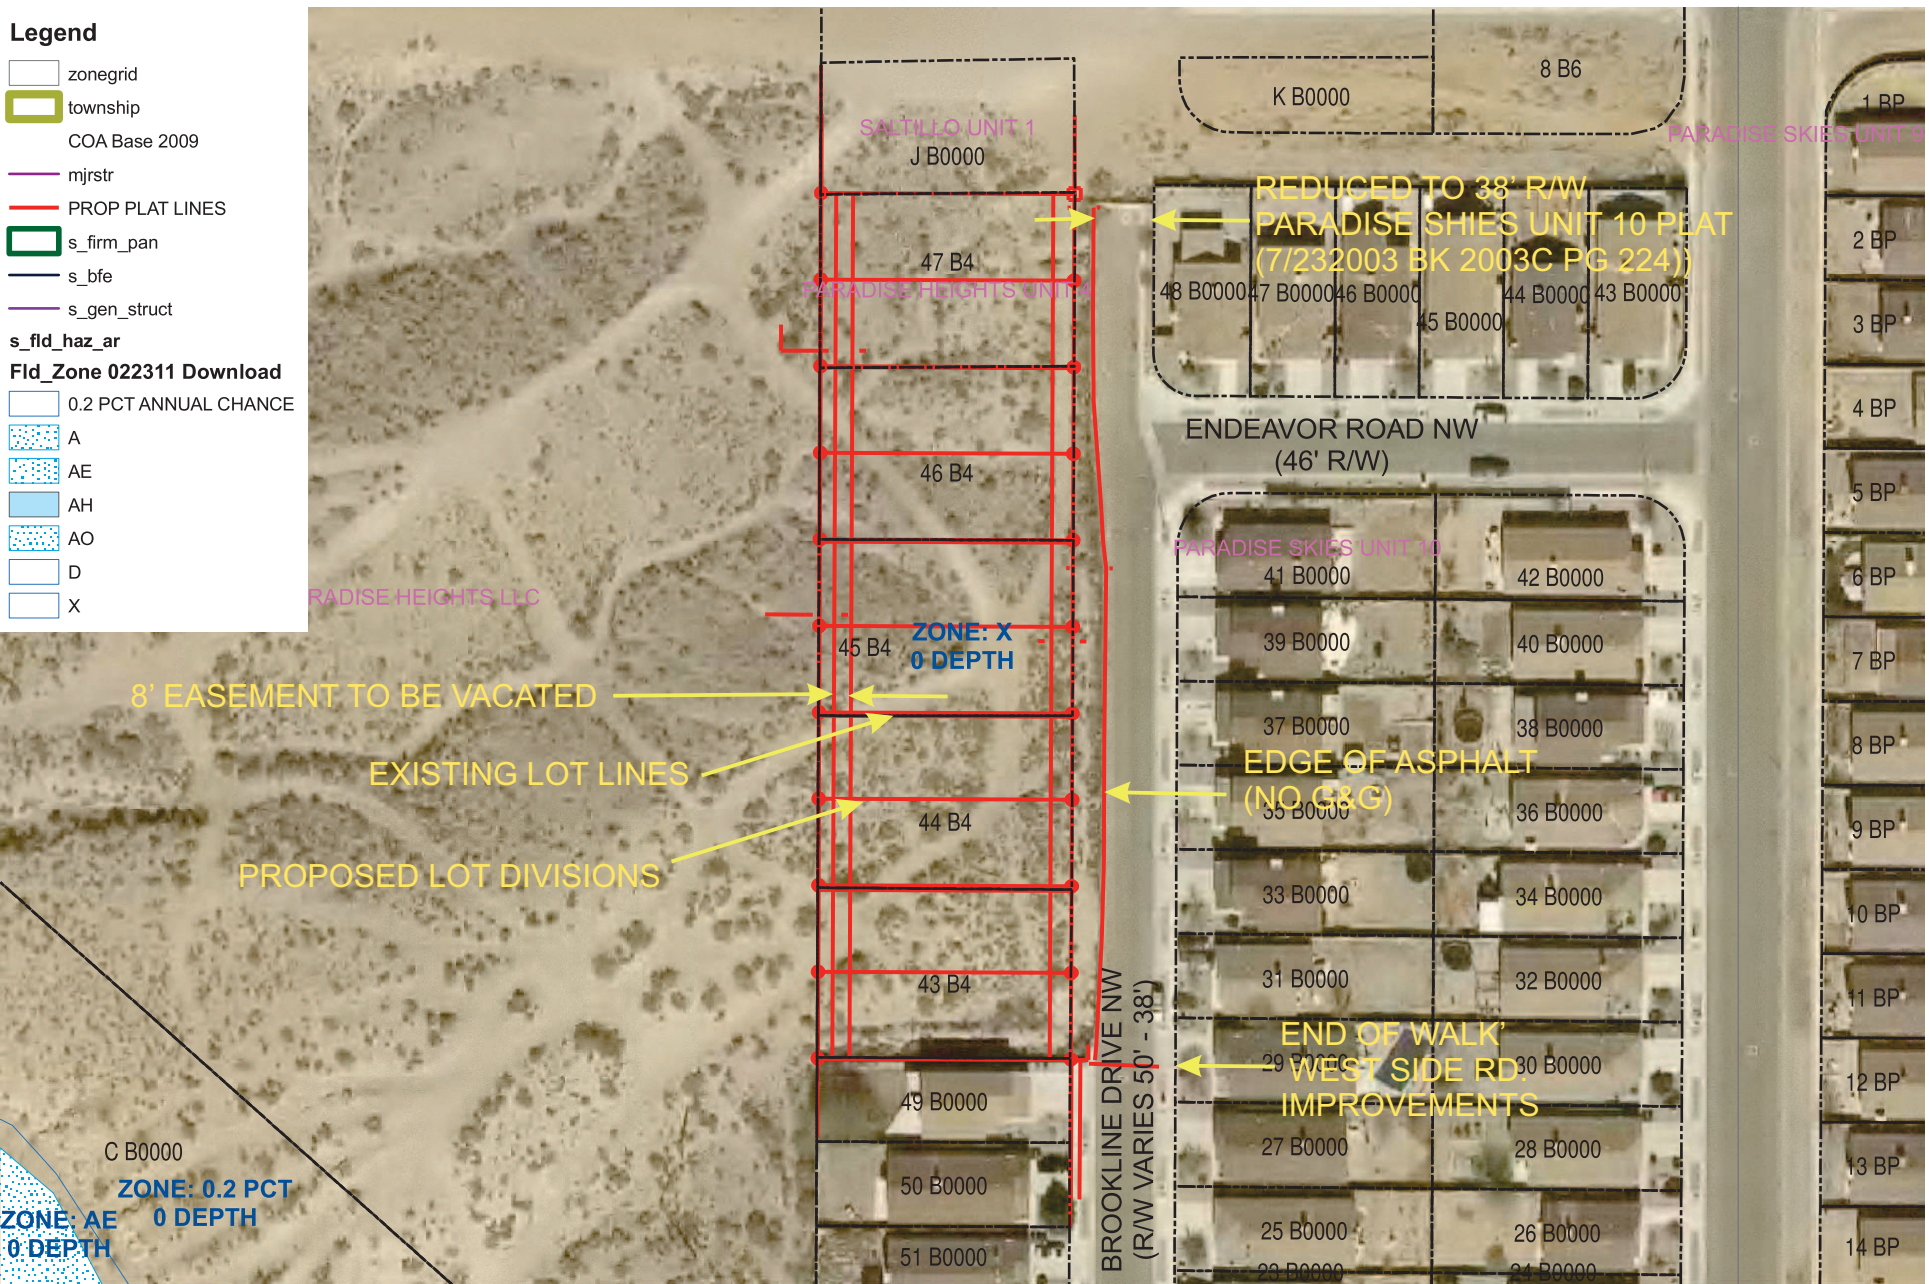

**PARADISE HEIGHTS UNIT 4, BLOCK 4, LOTS 43 - 47 - PROPOSED REPLAT EXHIBIT
INCLUDES VACATION OF 8' CONSTRUCTION AND UTILITY EASEMENT
OVERLOOKED IN PROJECT 1002379 (2002 DRB) FILED 05/07/1968 BK D3 PAGE 201**



FEMA D-FIRM AND CORR BASE 01/10 DOWNLOAD C. A. S.

