

DEKKER
PERICH
SABATINI

ARCHITECTURE
DESIGN
INSPIRATION

STATE OF NEW MEXICO
JEREMY A. SHELTON
No. 4187
1.17.20
REGISTERED ARCHITECT

SEAL

PRELIMINARY
NOT FOR CONSTRUCTION

PROJECT

ALLOFT PLAZA
9201 San Mateo Blvd NE
Albuquerque, NM 87113

DRB
SUBMITTAL

REVISIONS
△
△
△
△
△
△
△

DRAWN BY
REVIEWED BY
DATE
PROJECT NO

Author
Approver
12/23/2019
19-0008

DRAWING NAME
BUILDING
ELEVATIONS

SHEET NO
SDP-5.01

GENERAL SHEET NOTES

A. GENERAL SHEET NOTES

SHEET KEYNOTES

1. METAL PANEL, COLOR: RED
2. EXISTING PANELS, PAINT WHITE
3. STOREFRONT GLAZING SYSTEM
4. EXISTING GLAZING
5. METAL PANEL, COLOR: GREY
6. EXISTING CONCRETE WALL, PAINT LIGHT GREY

IDO SIGN RESTRICTIONS

WALL SIGNS

SHALL NOT EXCEED THE FOLLOWING PERCENTAGES OF FACADE AREA, INCLUSIVE OF DOOR AND WINDOW OPENINGS. NR-LM, NR-GM: 25%


WHERE THERE IS NO SIDE SETBACK BETWEEN TWO ESTABLISHMENTS' FRONTAGES IN THE SAME OR ADJUTING BUILDINGS, NO WALL SIGN MAY EXTEND CLOSER THAN 2'-0" TO THE SHARED EDGE OF THE FRONTAGE.

LEGEND

FUTURE SIGN LOCATION

KEY PLAN

PLAN NORTH

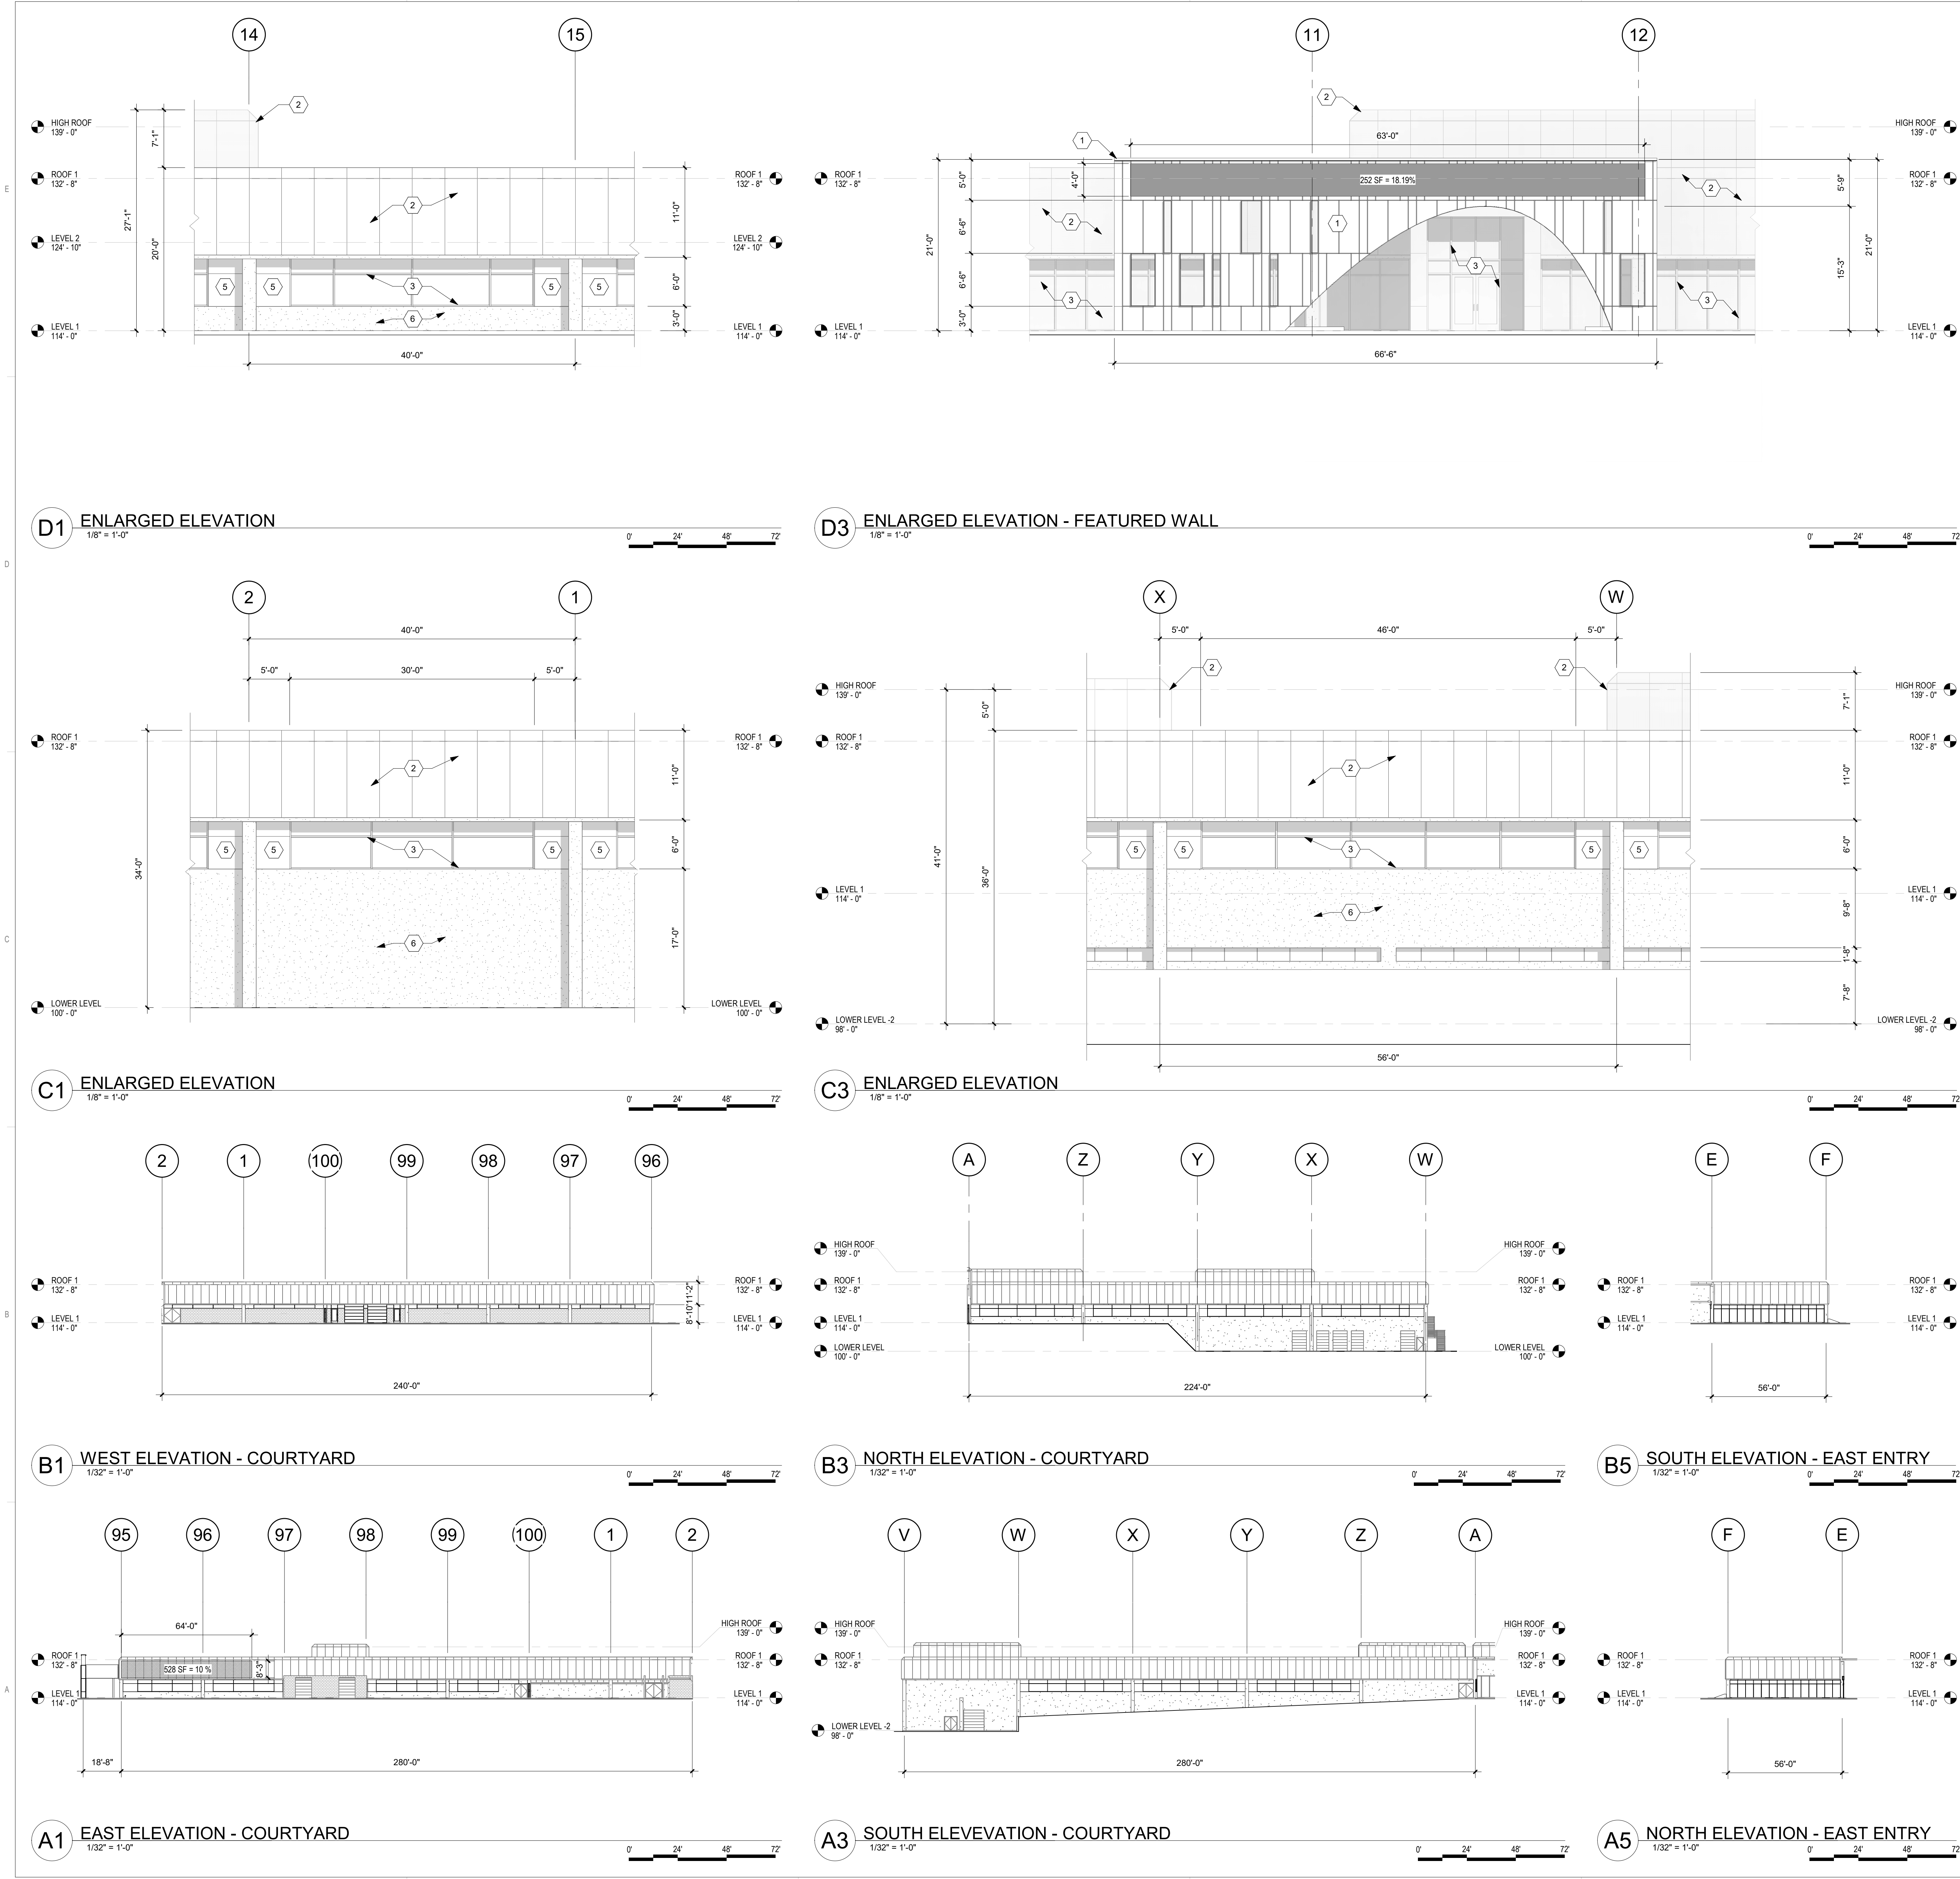

11/7/2020 7:43:35 AM