
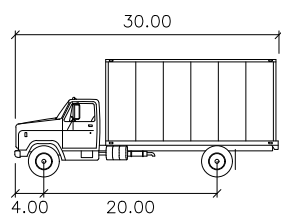



TURNING MOVEMENT MONTAGE UNIT 4

June, 2020

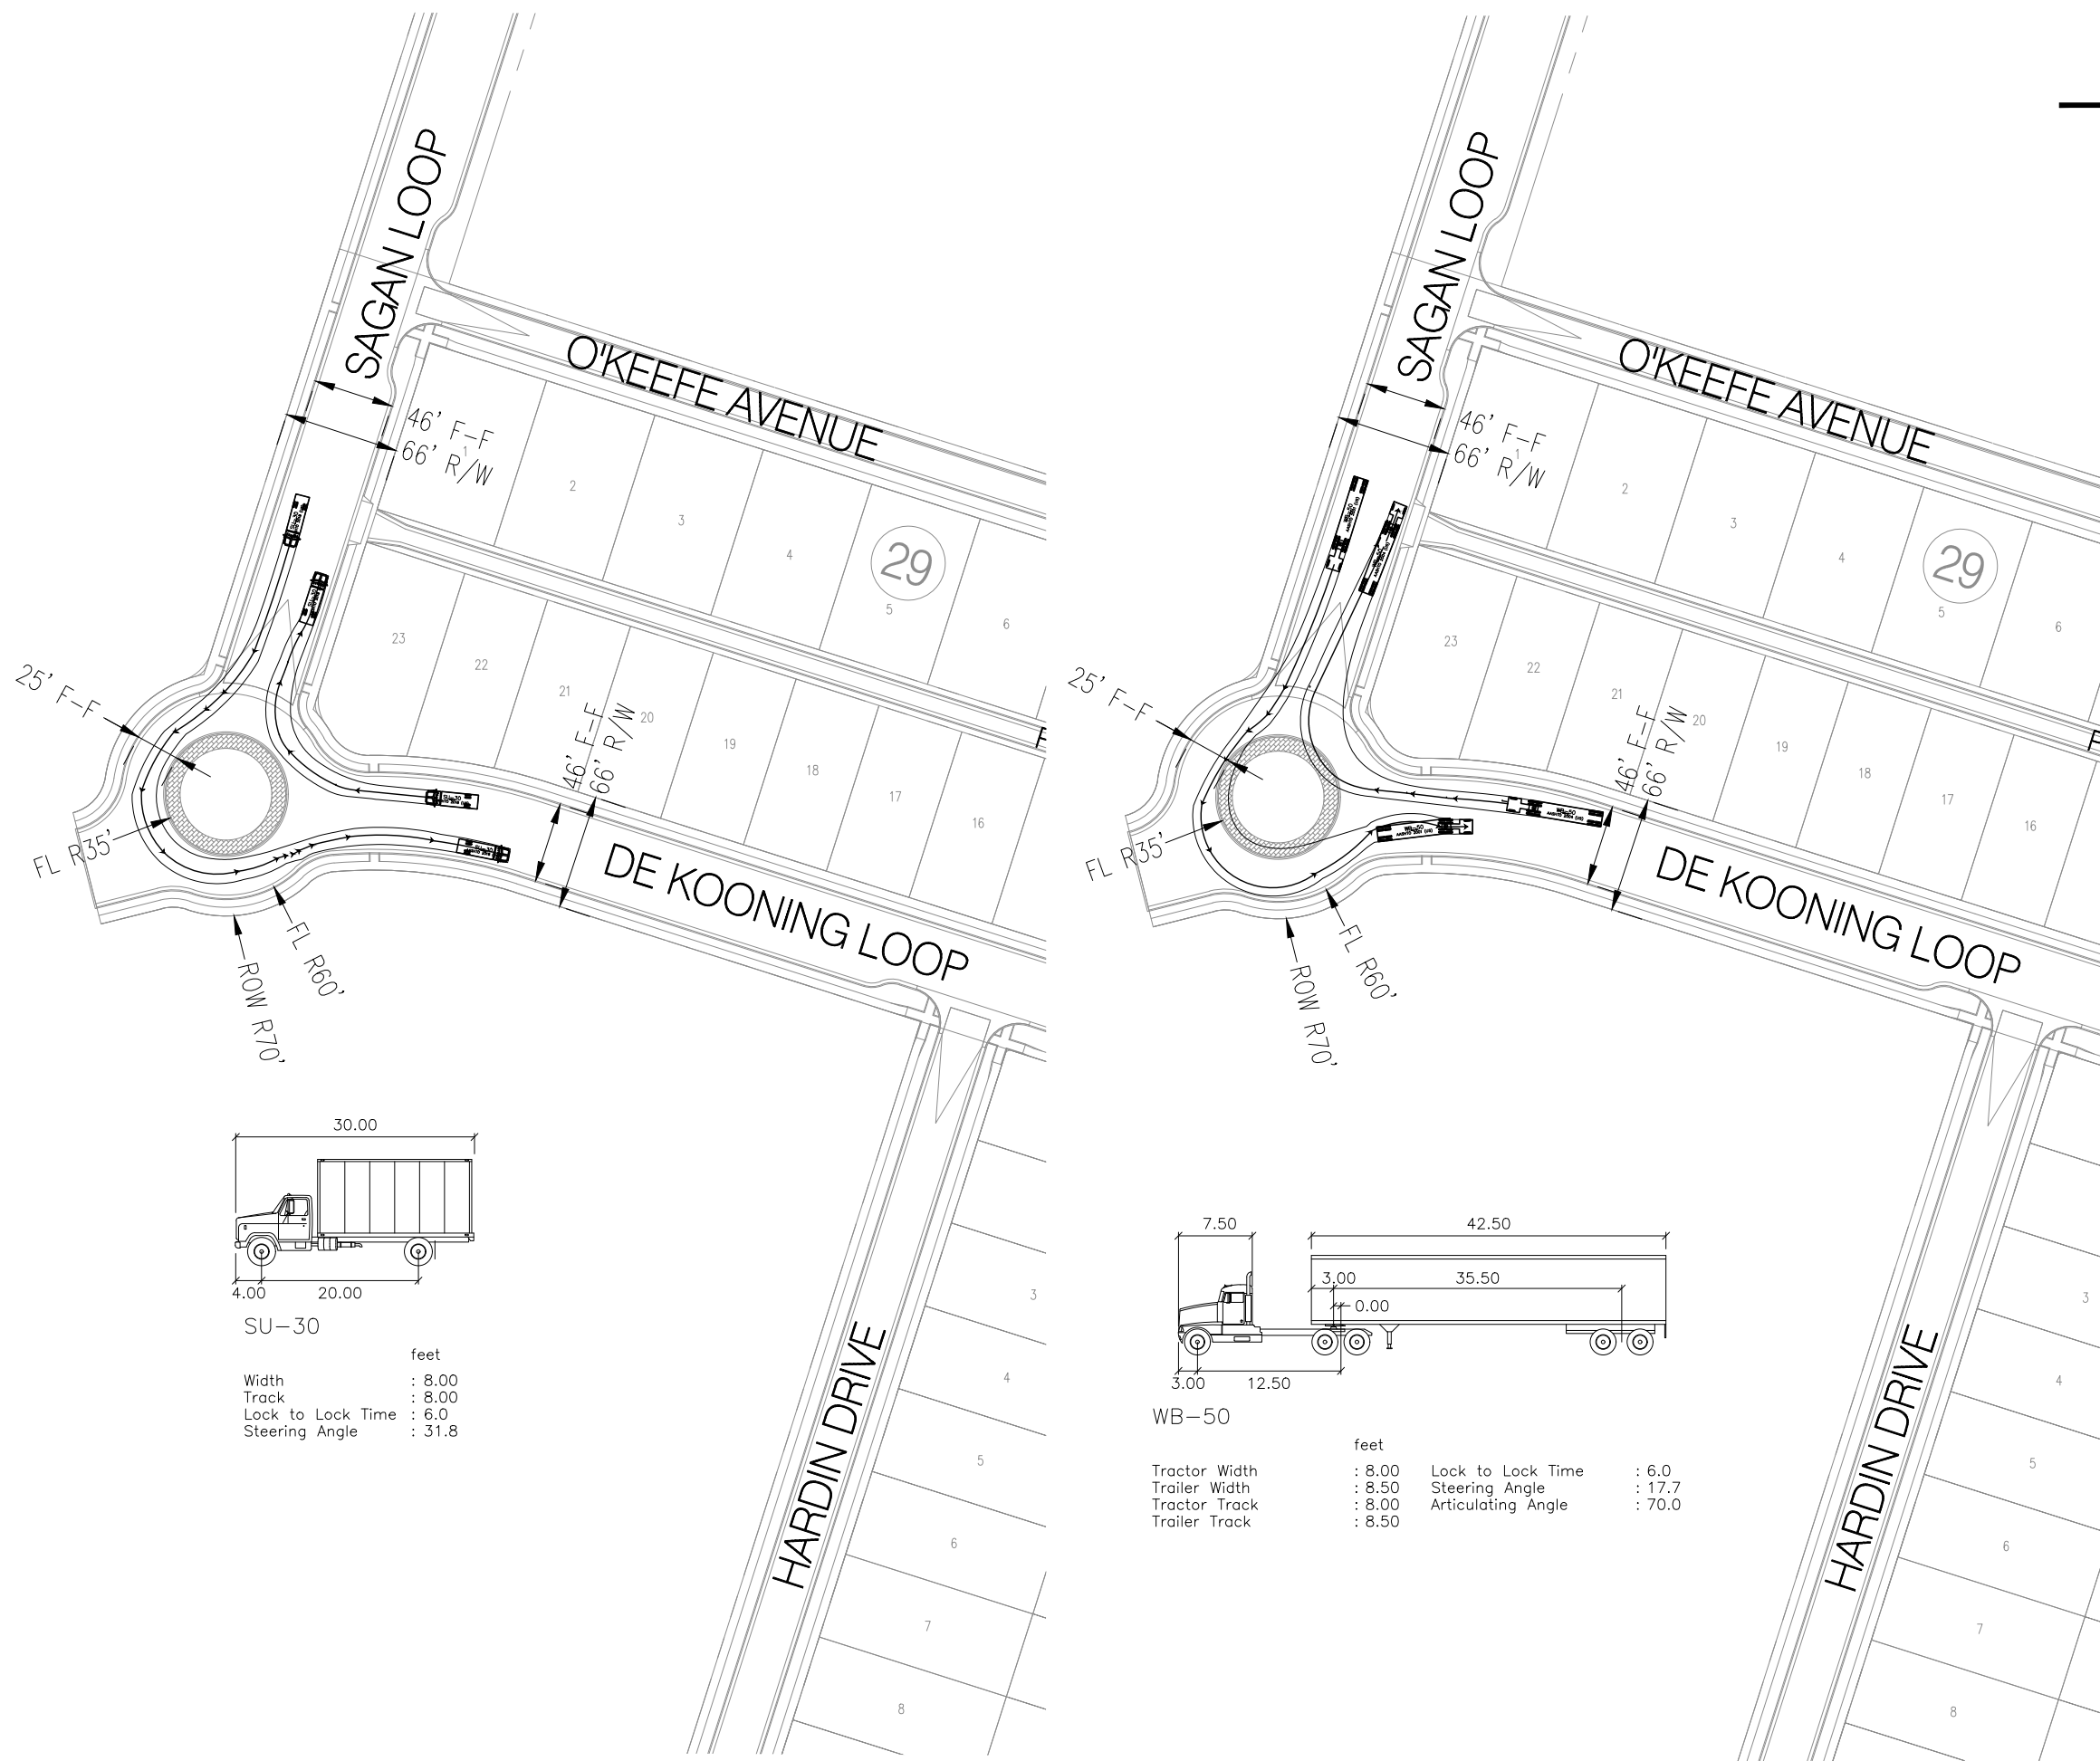



SU-30

	feet
Width	: 8.00
Track	: 8.00
Lock to Lock Time	: 6.0
Steering Angle	: 31.8

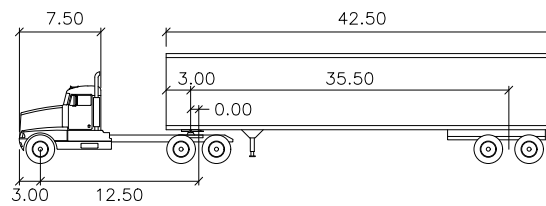

WB-50

	feet		
Tractor Width	: 7.50	Lock to Lock Time	: 6.0
Tractor Track	: 12.50	Steering Angle	: 17.7
Trailer Width	: 8.50	Articulating Angle	: 70.0
Trailer Track	: 8.50		

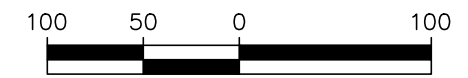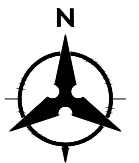

SCALE: 1"=100'