

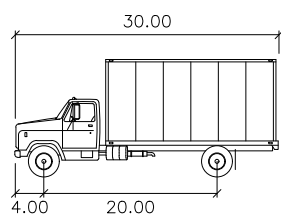


TURNING MOVEMENT MONTAGE UNIT 4



June, 2020

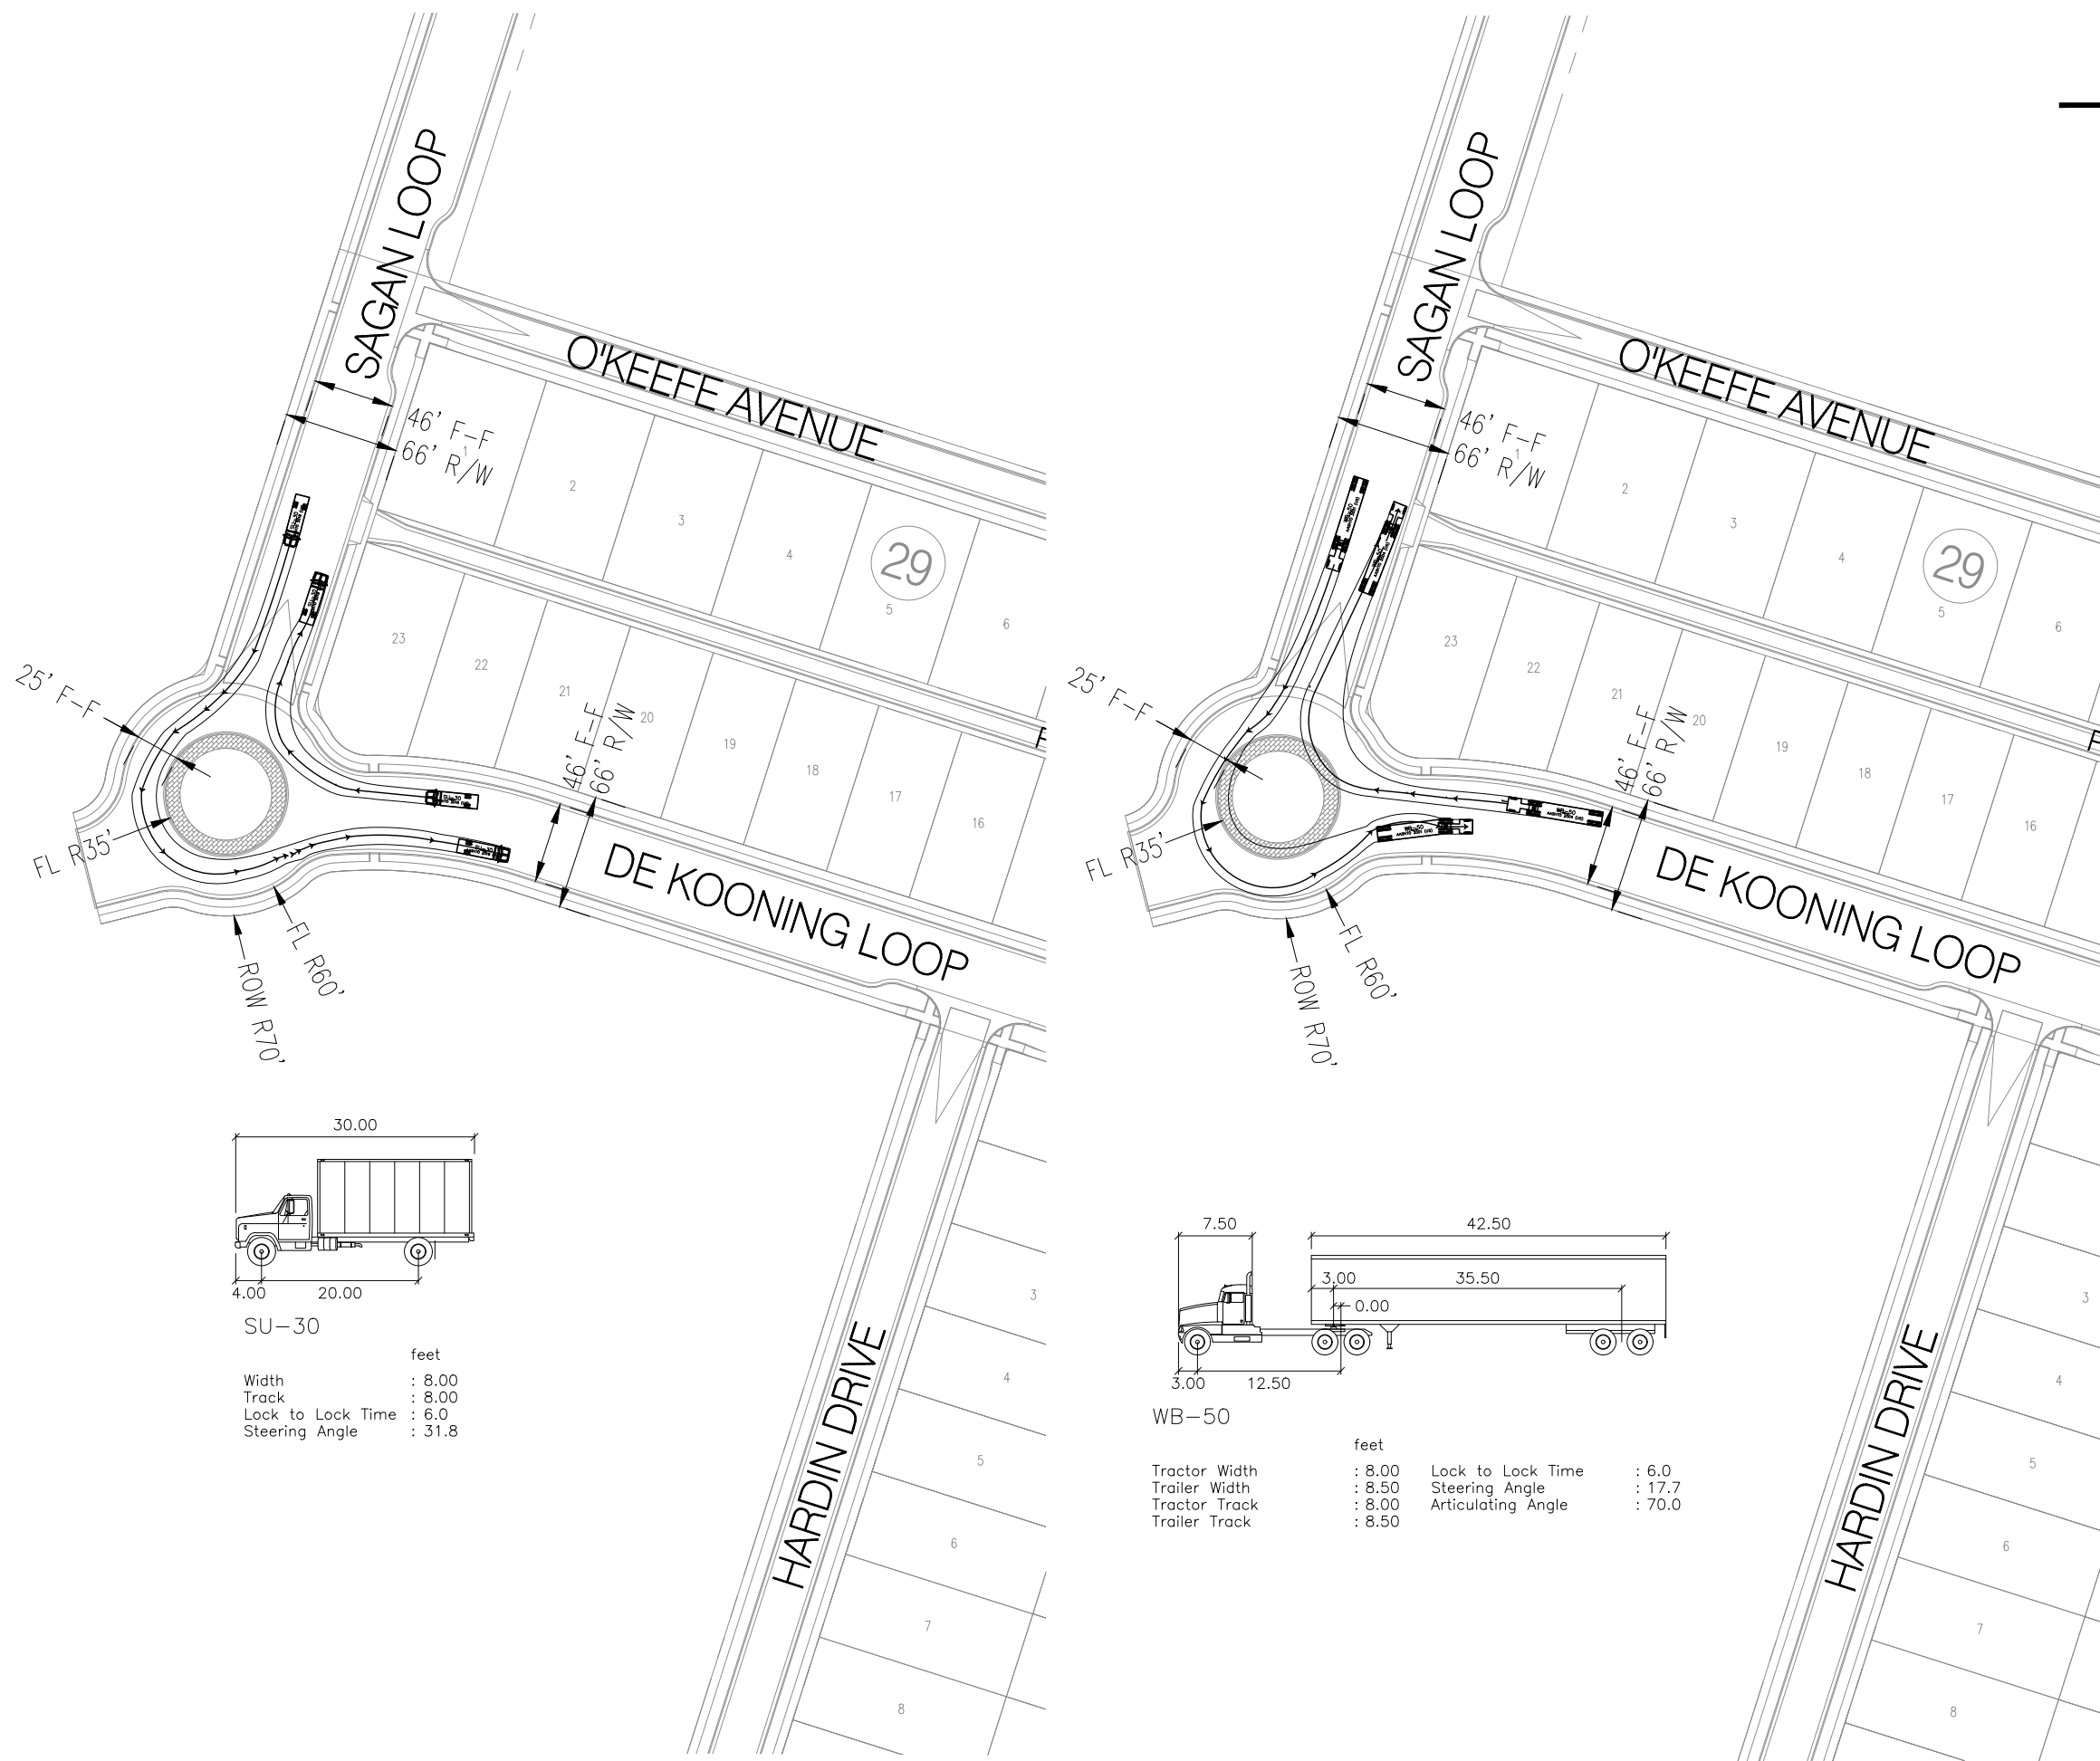

	feet
Width	: 8.00
Track	: 8.00
Lock to Lock Time	: 6.0
Steering Angle	: 31.8

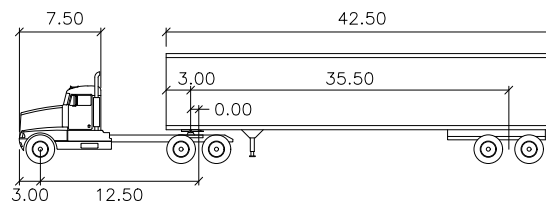

	feet	
Tractor Width	: 8.00	Lock to Lock Time : 6.0
Trailer Width	: 8.50	Steering Angle : 17.7
Tractor Track	: 8.00	Articulating Angle : 70.0
Trailer Track	: 8.50	

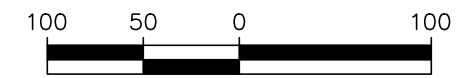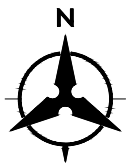

SCALE: 1"=100'