



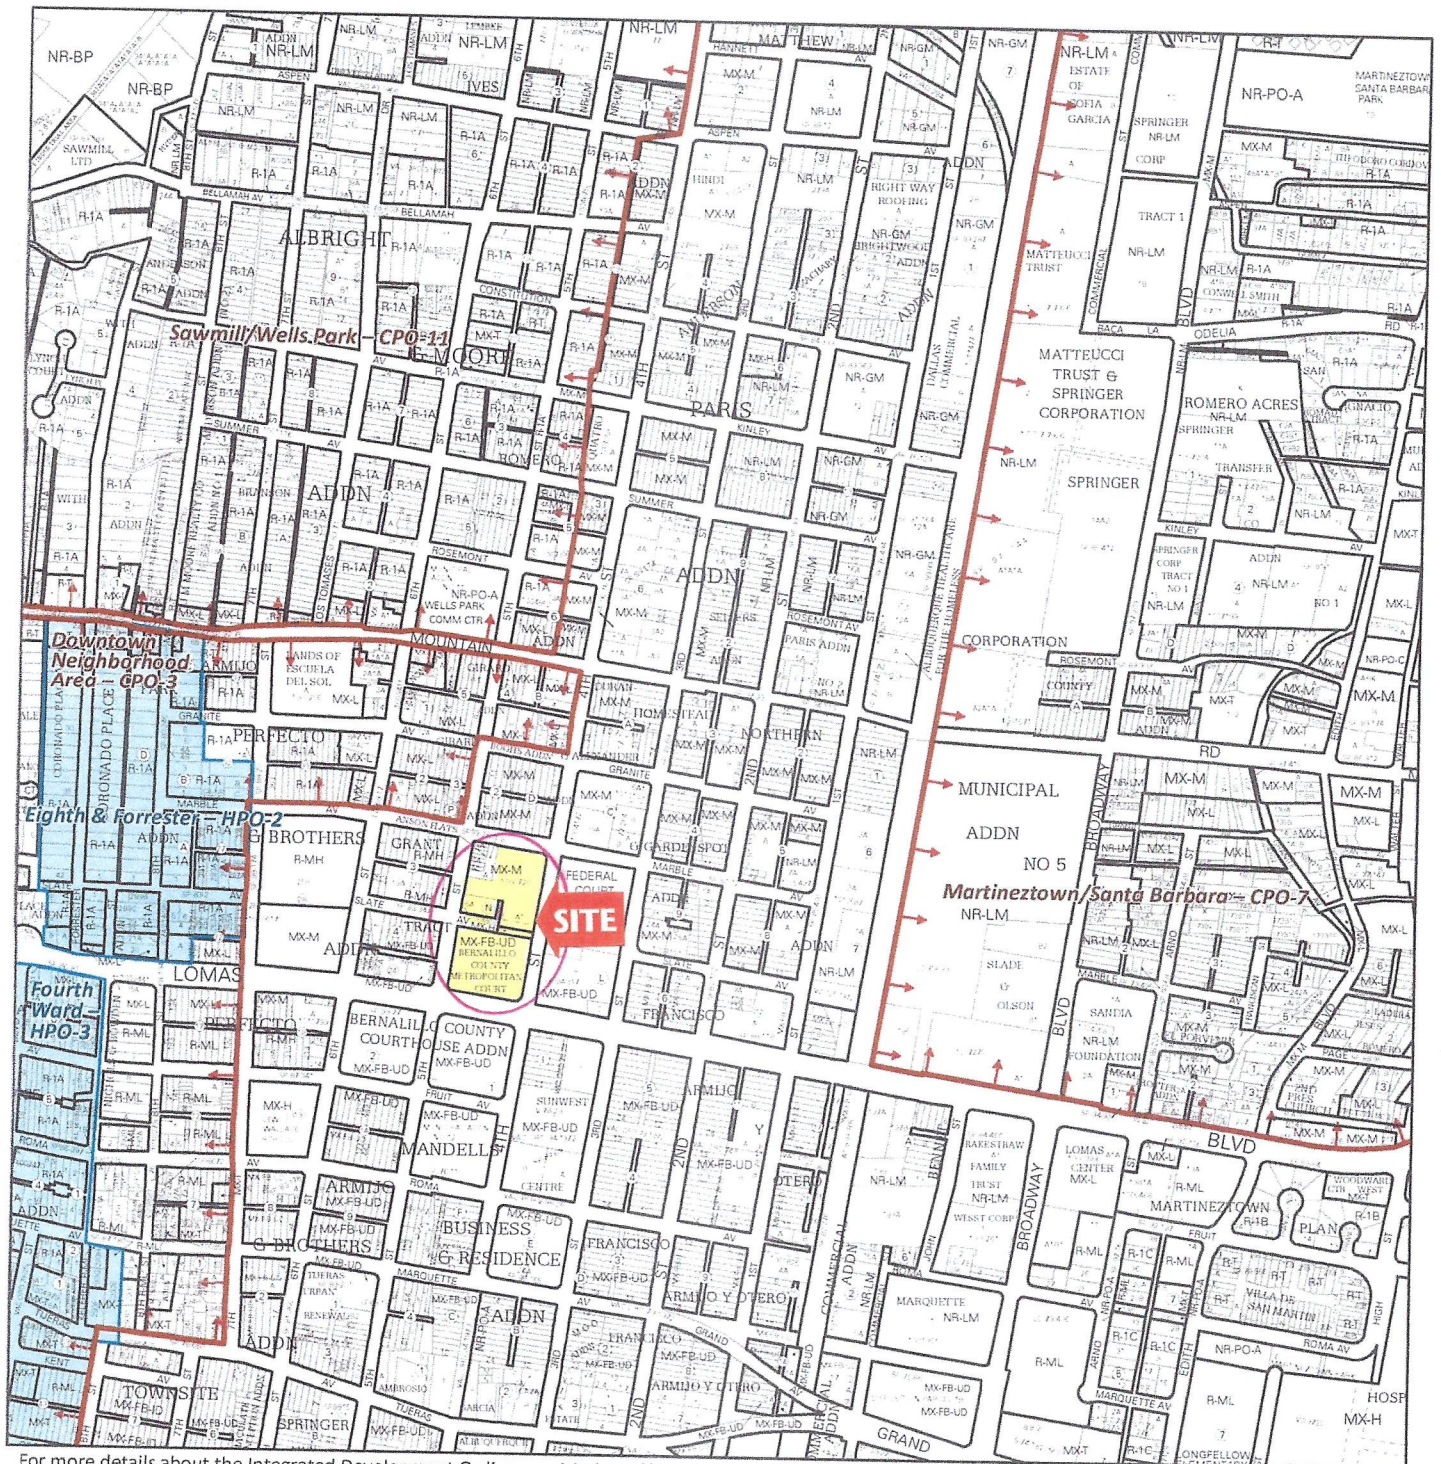


For more details about the Integrated Development Ordinance visit: <http://www.cabq.gov/planning/codes-policies-regulations/integrated-development-ordinance>

IDO Zone Atlas May 2018

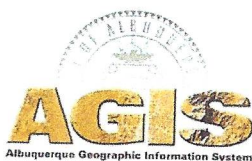

IDO Zoning information as of May 17, 2018
The Zone Districts and Overlay Zones
are established by the
Integrated Development Ordinance (IDO).

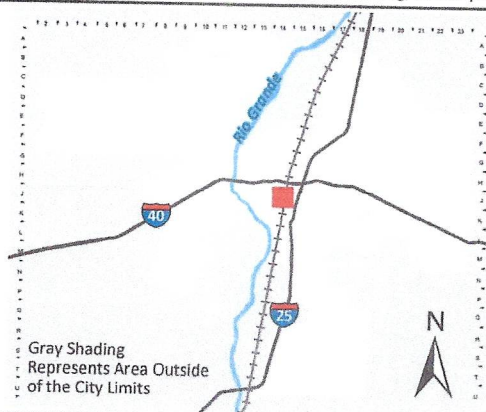


Zone Atlas Page:

J-14-Z

- Easement
- Escarpment
- Petroglyph National Monument
- Areas Outside of City Limits
- Airport Protection Overlay (APO) Zone
- Character Protection Overlay (CPO) Zone
- Historic Protection Overlay (HPO) Zone
- View Protection Overlay (VPO) Zone

0 250 500 1,000 Feet

16' ALLEY VACATION

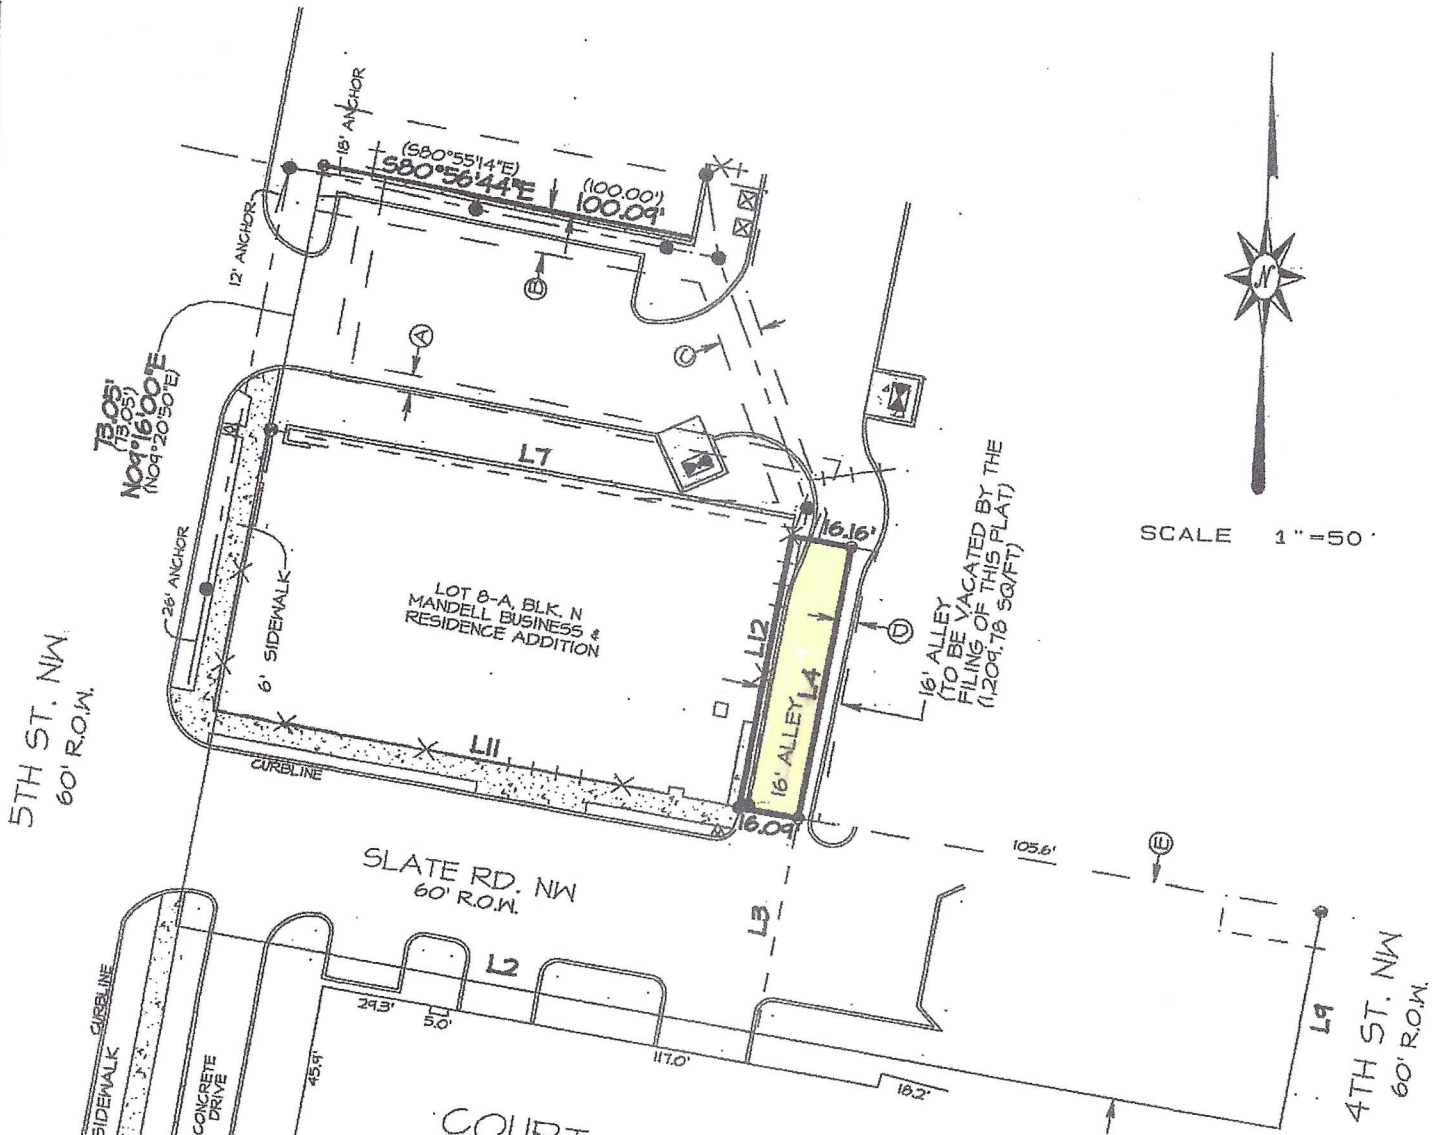

SCALE 1"=50'

L1=	N09°04'48"E	248.06'
	(N09°04'48"E)	(248.06')
L2=	S80°49'23"E	158.31'
	(S80°49'23"E)	(158.31')
L3=	N09°13'23"E	60.09'
	(N09°13'23"E)	(60.09')
L4=	N09°13'36"E	74.96'
	(N09°13'36"E)	(74.96')
L5=	N80°38'44"W	16.16'
	(N80°38'44"W)	(16.16')
L6=	N09°21'16"E	2.27'
	(N09°21'16"E)	(2.27')
L7=	N80°50'36"W	142.62'
	(N80°50'36"W)	(142.62')
L9=	N09°11'56"W	60.38'
	(N09°11'56"W)	(60.38')
LII=	N80°49'17"W	142.96'
	(N80°49'17"W)	(142.96')