


May 18, 2020 4:45pm Q:\Projects\2020\20-0456 Speedway 9244 Albuquerque\Civil\Sketch Plat\20-0456-SP01.dwg

jharper

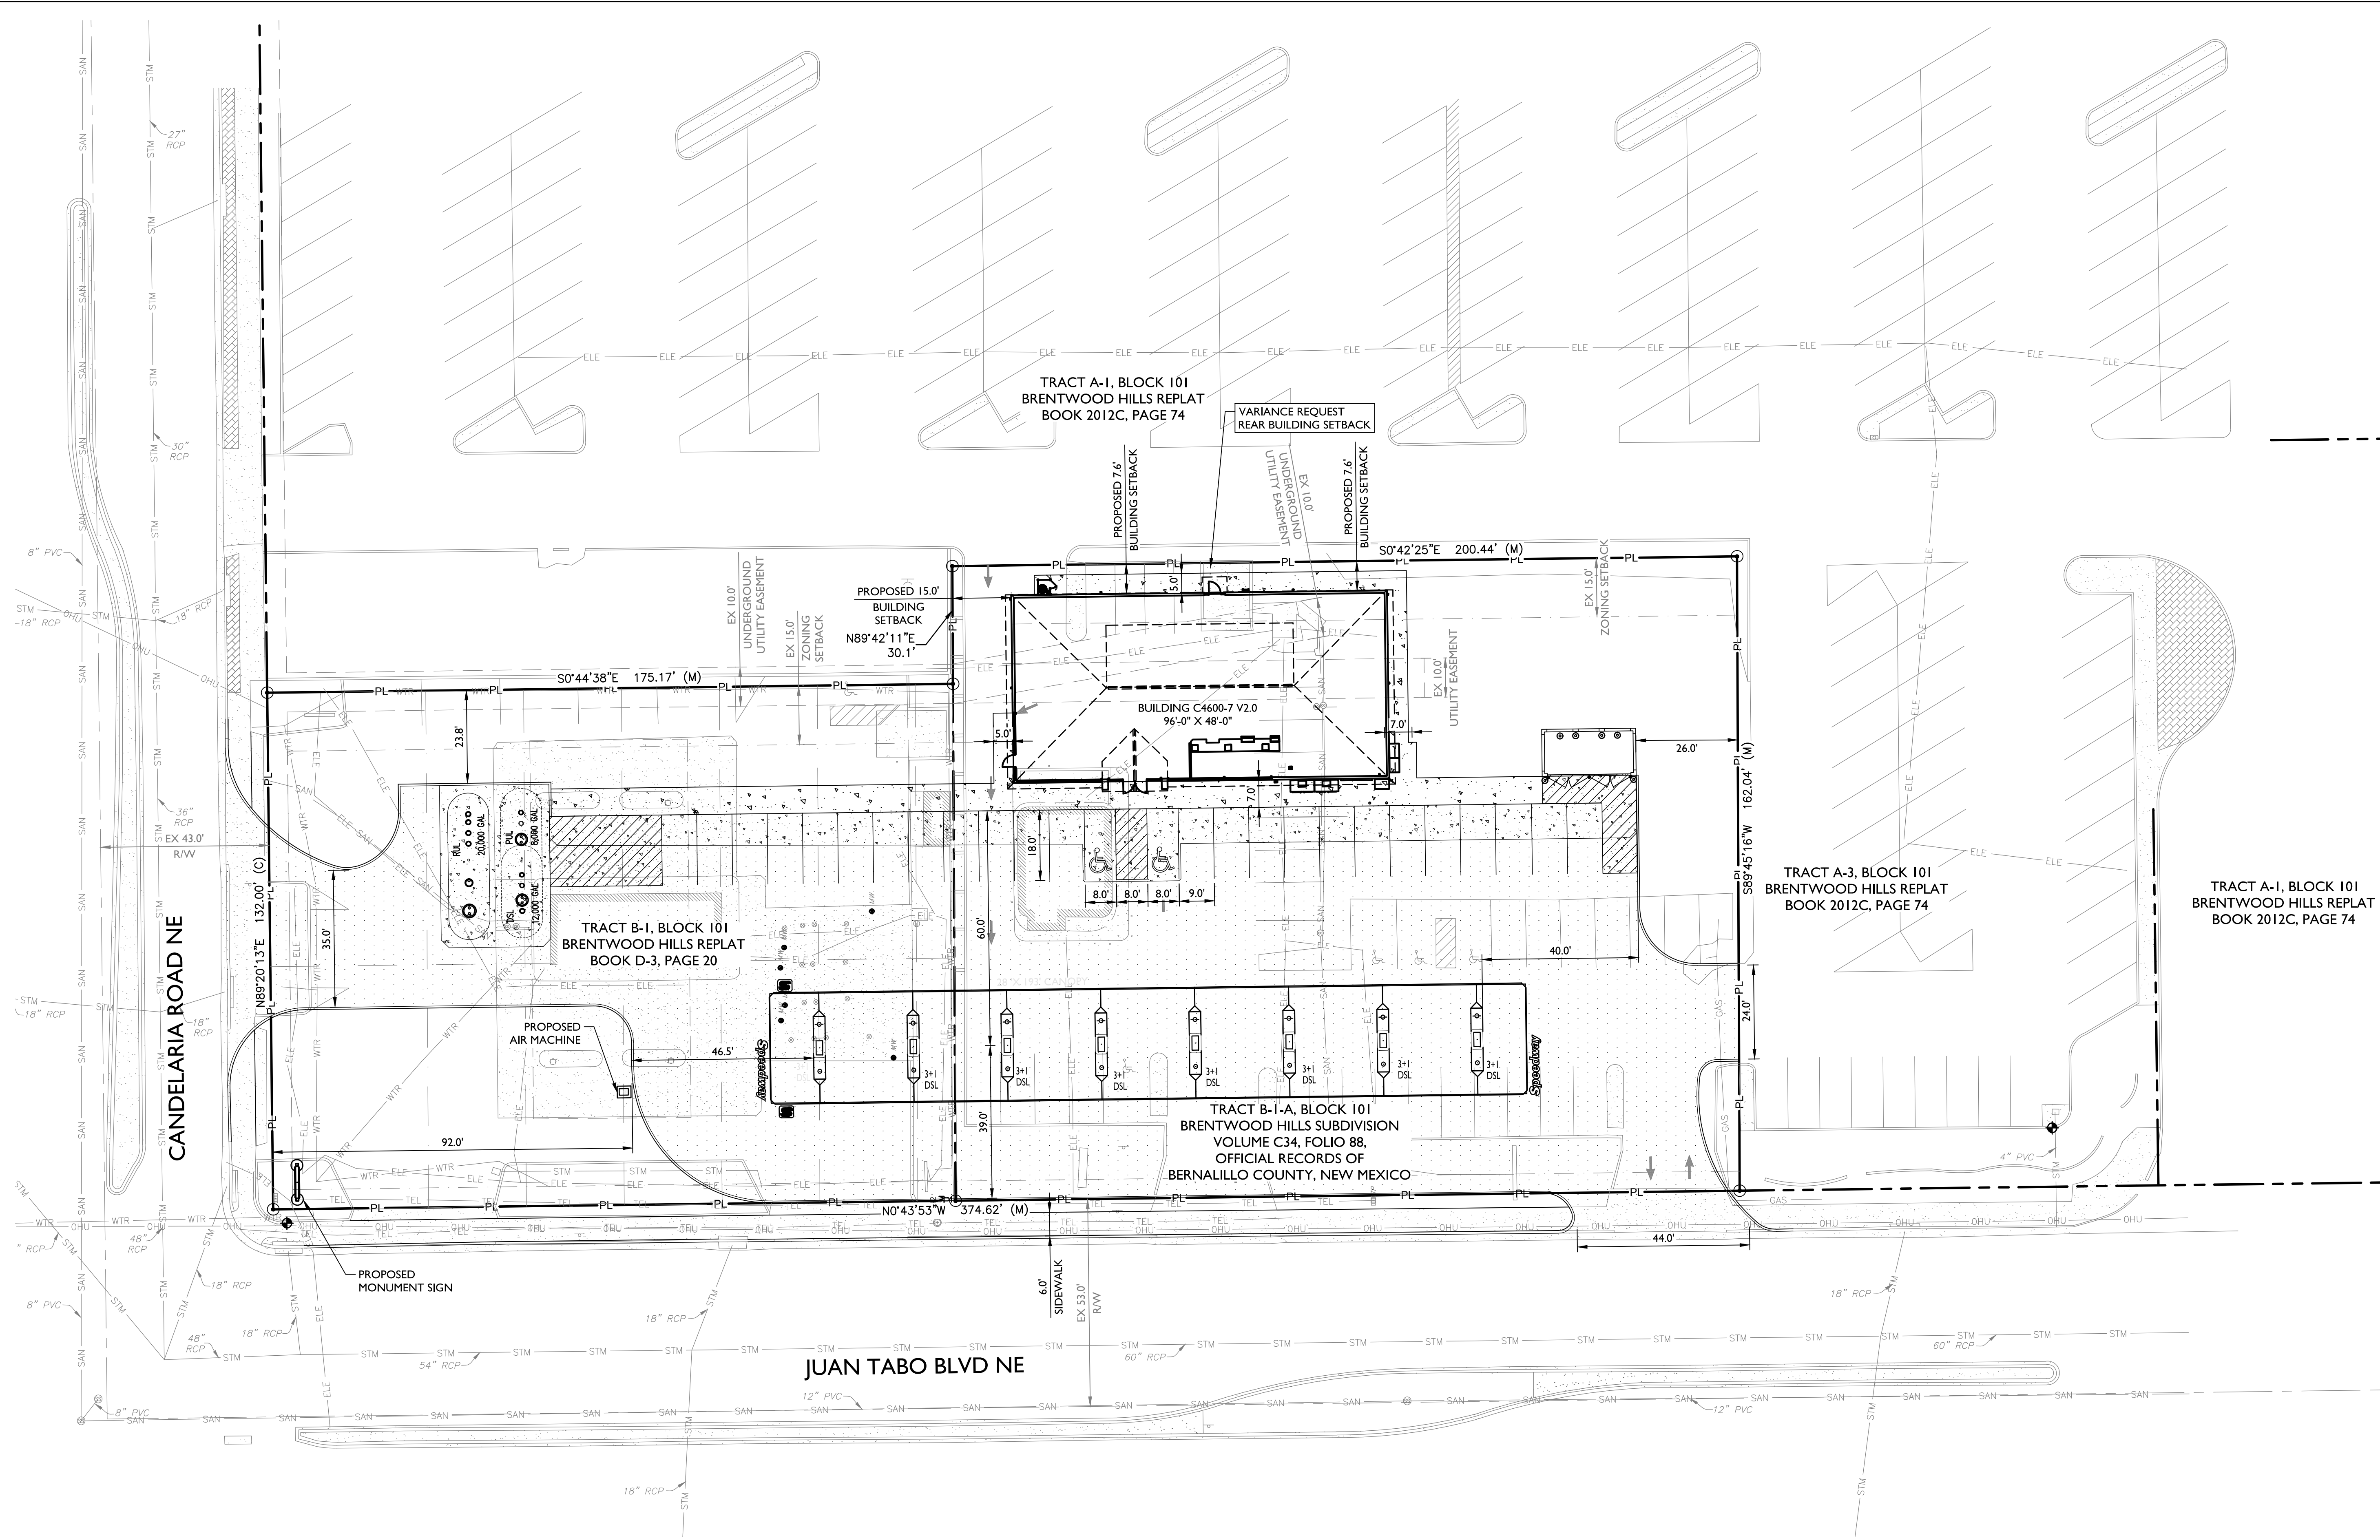

125 S. Avondale Blvd.
Suite 115
Albuquerque, AZ 85223
T: 480.933.2250
www.epsgrupp.com

EPS GROUP

Speedway[®]

Engineering and Construction Dept.
Enon, OH 45323

NO.	REVISIONS	DATE	BY	CHECKED	CLIENT:

SKETCH PLAT

REBUILD - STORE #009244
JUAN TABO BLVD NE & CANDELARIA RD NE
BERNALILLO COUNTY
ALBUQUERQUE, NM

STORE OR BLDG NO.	C4600-L V2.0
VERSION OR PROJECT ID	119405
SCALE	1" = 20'-0"
DESIGN TEAM	DATE
DN.R. EPS GROUP	5/18/2020
P.MGR. T. YOUNG	
R.W.R. A. BARKER	
DRWG. NO.	009244 - SP

This drawing is the property of Speedway and is not to be used or reproduced without expressed written consent of Speedway.