



# PLAT OF TRACTS C-1-A & C-2-A-1-A-1 SAVIGNON SUBDIVISION

WITHIN  
PROJECTED SECTION 27, T.11N., R.4E., N.M.P.M.  
ELENA GALLEGOS LAND GRANT  
CITY OF ALBUQUERQUE  
BERNALILLO COUNTY, NEW MEXICO  
MAY, 2020

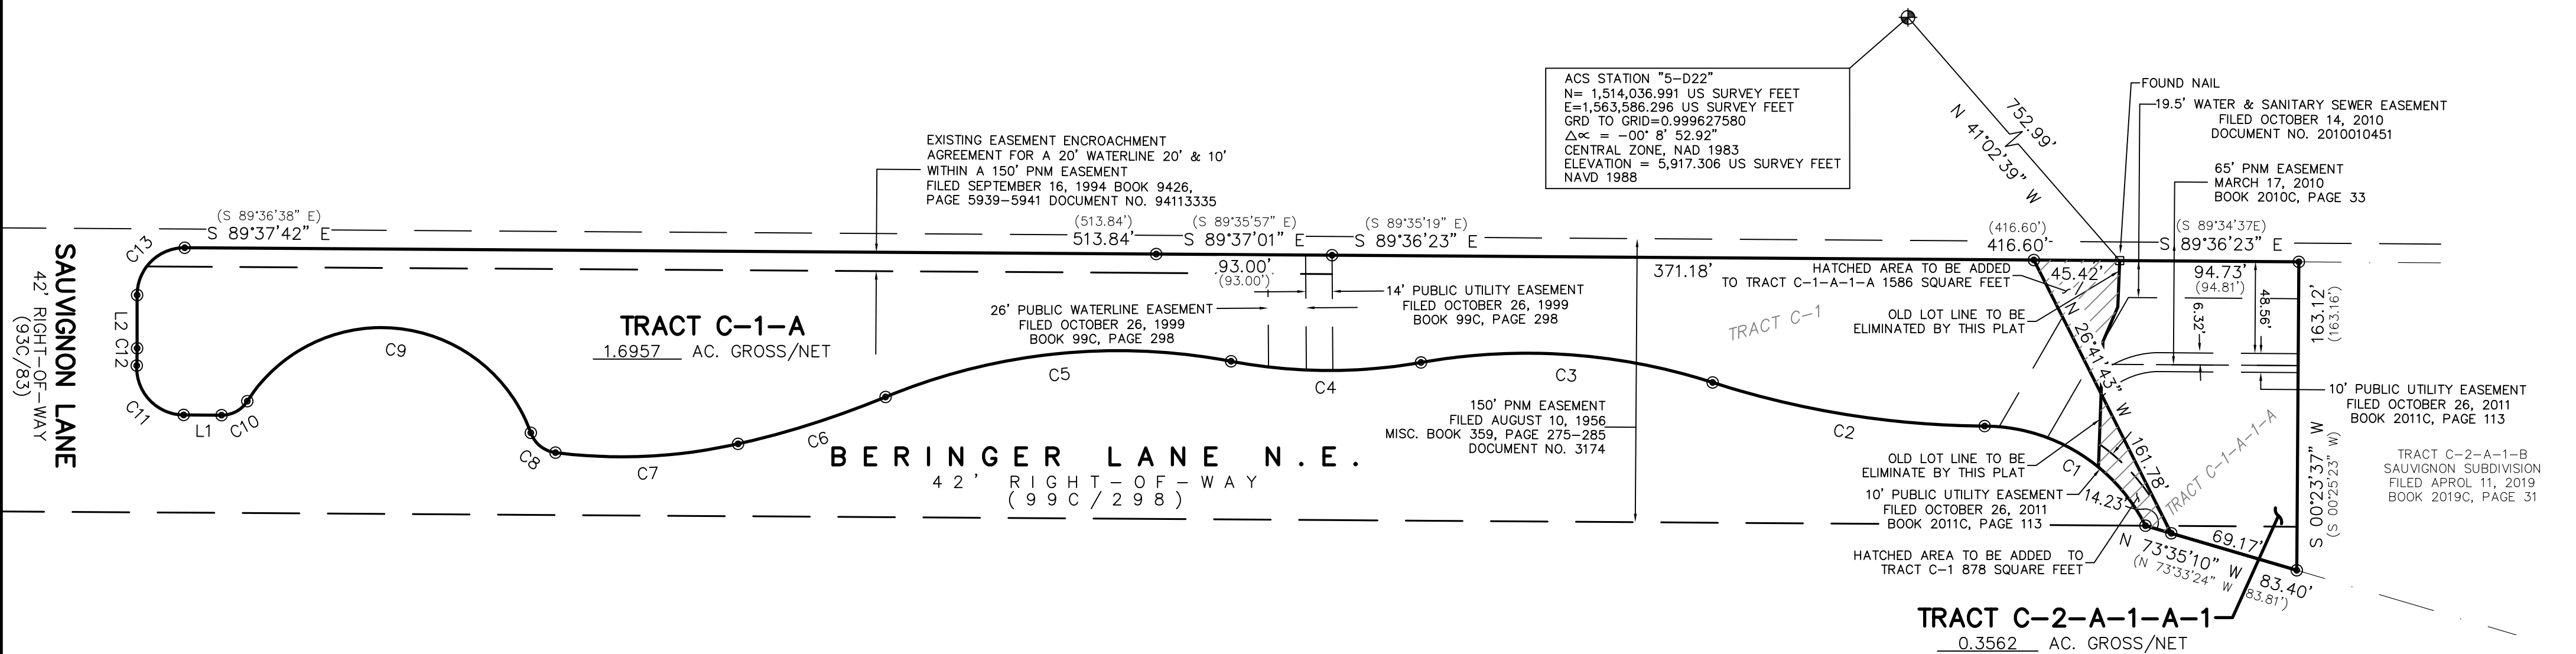

LINE TABLE		
LINE	BEARING	DISTANCE
L1	N 89°37'42" W	20.06'
(L1)	(N 89°36'38" W)	(20.06')
L2	N 00°01'03" W	28.14'
(L2)	(N 00°00'01" E)	(28.14')

CURVE TABLE					
CURVE	ARC LENGTH	RADIUS	DELTA ANGLE	CHORD BEARING	CHORD LENGTH
C1	105.26'	96.00'	62°49'29"	N 58°13'24" W	100.07'
(C1)	(104.99')	(96.00')	(62°39'37")	(N 58°17'17" W)	(99.83')
C2	146.25'	479.00'	17°29'36"	N 80°53'21" W	145.68'
(C2)	(146.25')	(479.00')	(17°29'36")	(N 80°52'17" W)	(145.68')
C3	156.14'	321.00'	27°52'14"	N 86°04'40" W	154.61'
(C3)	(156.14')	(321.00')	(27°52'14")	(N 86°03'36" W)	(154.61')
C4	100.99'	279.00'	20°44'22"	N 89°38'36" W	100.44'
(C4)	(100.99')	(279.00')	(20°44'22")	(N 89°37'32" W)	(100.44')
C5	186.31'	321.00'	33°15'20"	S 84°05'55" W	183.71'
(C5)	(186.31')	(321.00')	(33°15'20")	(S 84°06'59" W)	(183.71')
C6	81.96'	479.00'	9°48'13"	S 72°22'22" W	81.86'
(C6)	(81.96')	(479.00')	(9°48'13")	(S 72°23'26" W)	(81.86')
C7	97.17'	279.00'	19°57'18"	S 87°15'07" W	96.68'
(C7)	(97.17')	(279.00')	(19°57'18")	(S 87°16'11" W)	(96.68')
C8	17.60'	16.00'	63°02'32"	N 51°14'58" W	16.73'
(C8)	(17.60')	(16.00')	(63°02'32")	(N 51°13'54" W)	(16.73')
C9	187.37'	84.00'	127°48'08"	N 83°37'46" W	150.87'
(C9)	(187.37')	(84.00')	(127°48'08")	(N 83°36'42" W)	(150.87')
C10	16.17'	16.00'	57°54'08"	S 61°25'14" W	15.49'
(C10)	(16.17')	(16.00')	(57°54'08")	(S 61°26'18" W)	(15.49')
C11	40.20'	25.00'	92°07'50"	N 43°33'47" W	36.01'
(C11)	(40.15')	(25.00')	(92°00'36")	(N 43°35'50" W)	(35.97')
C12	9.19'	209.00'	02°31'11"	N 01°14'33" E	9.19'
(C12)	(8.81')	(209.00')	(02°31'11")	(N 01°12'30" E)	(8.81')
C13	39.45'	25.00'	90°24'19"	N 45°10'09" E	35.48'
(C13)	(39.45')	(25.00')	(90°24'19")	(N 45°11'12" E)	(35.48')

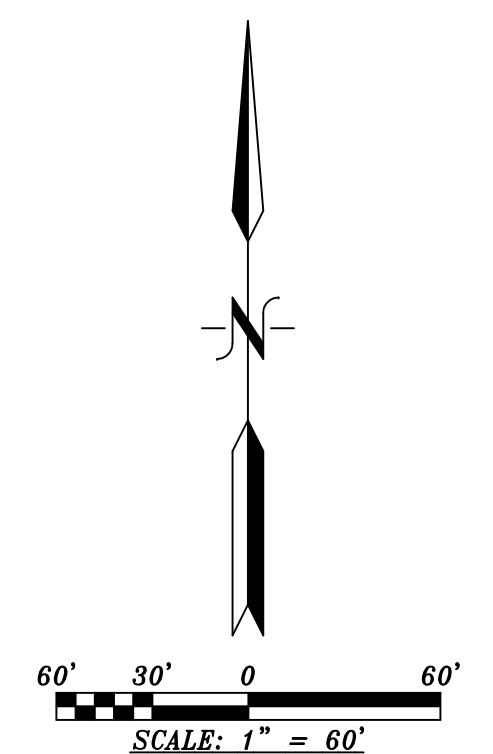

19-0034H Plat.dwg