

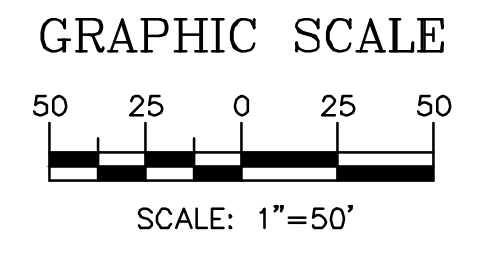
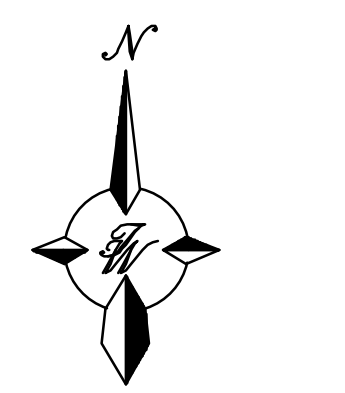




SECTION 3

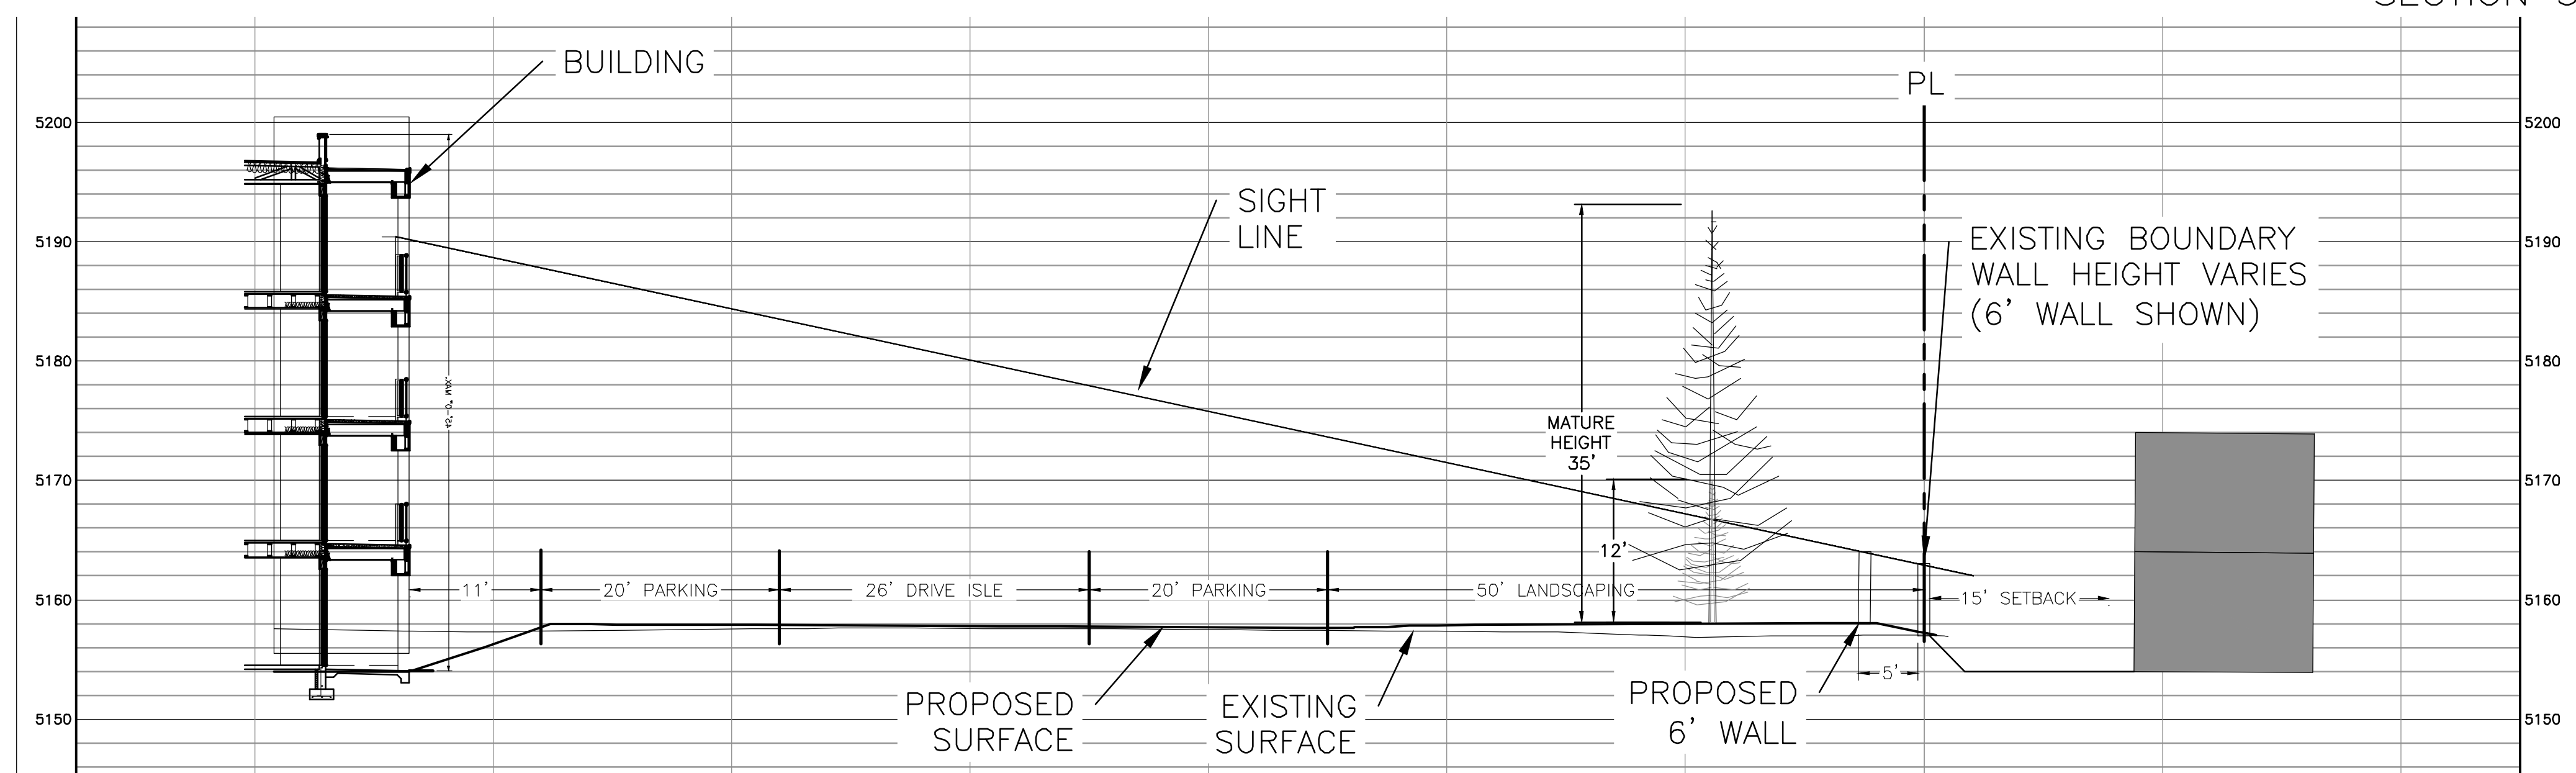

SECTION 2

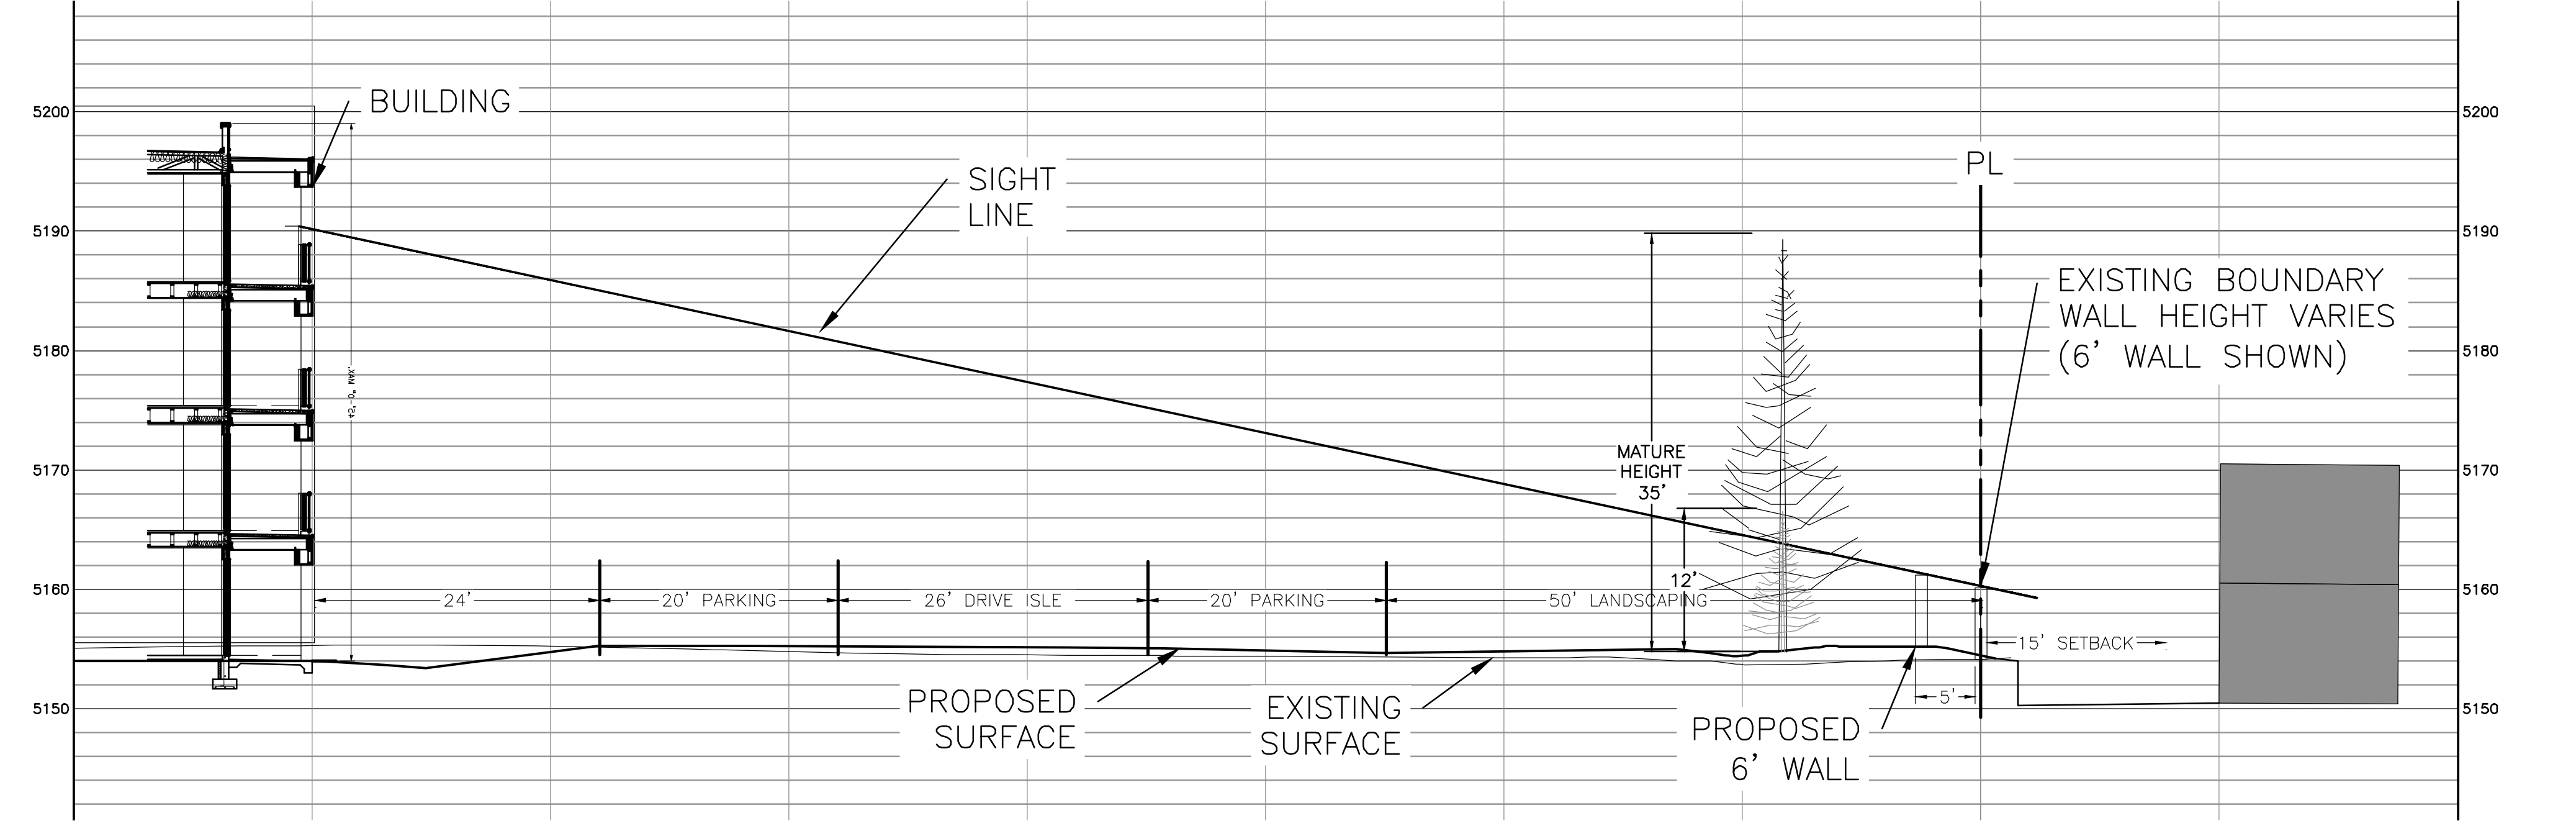

SECTION 1

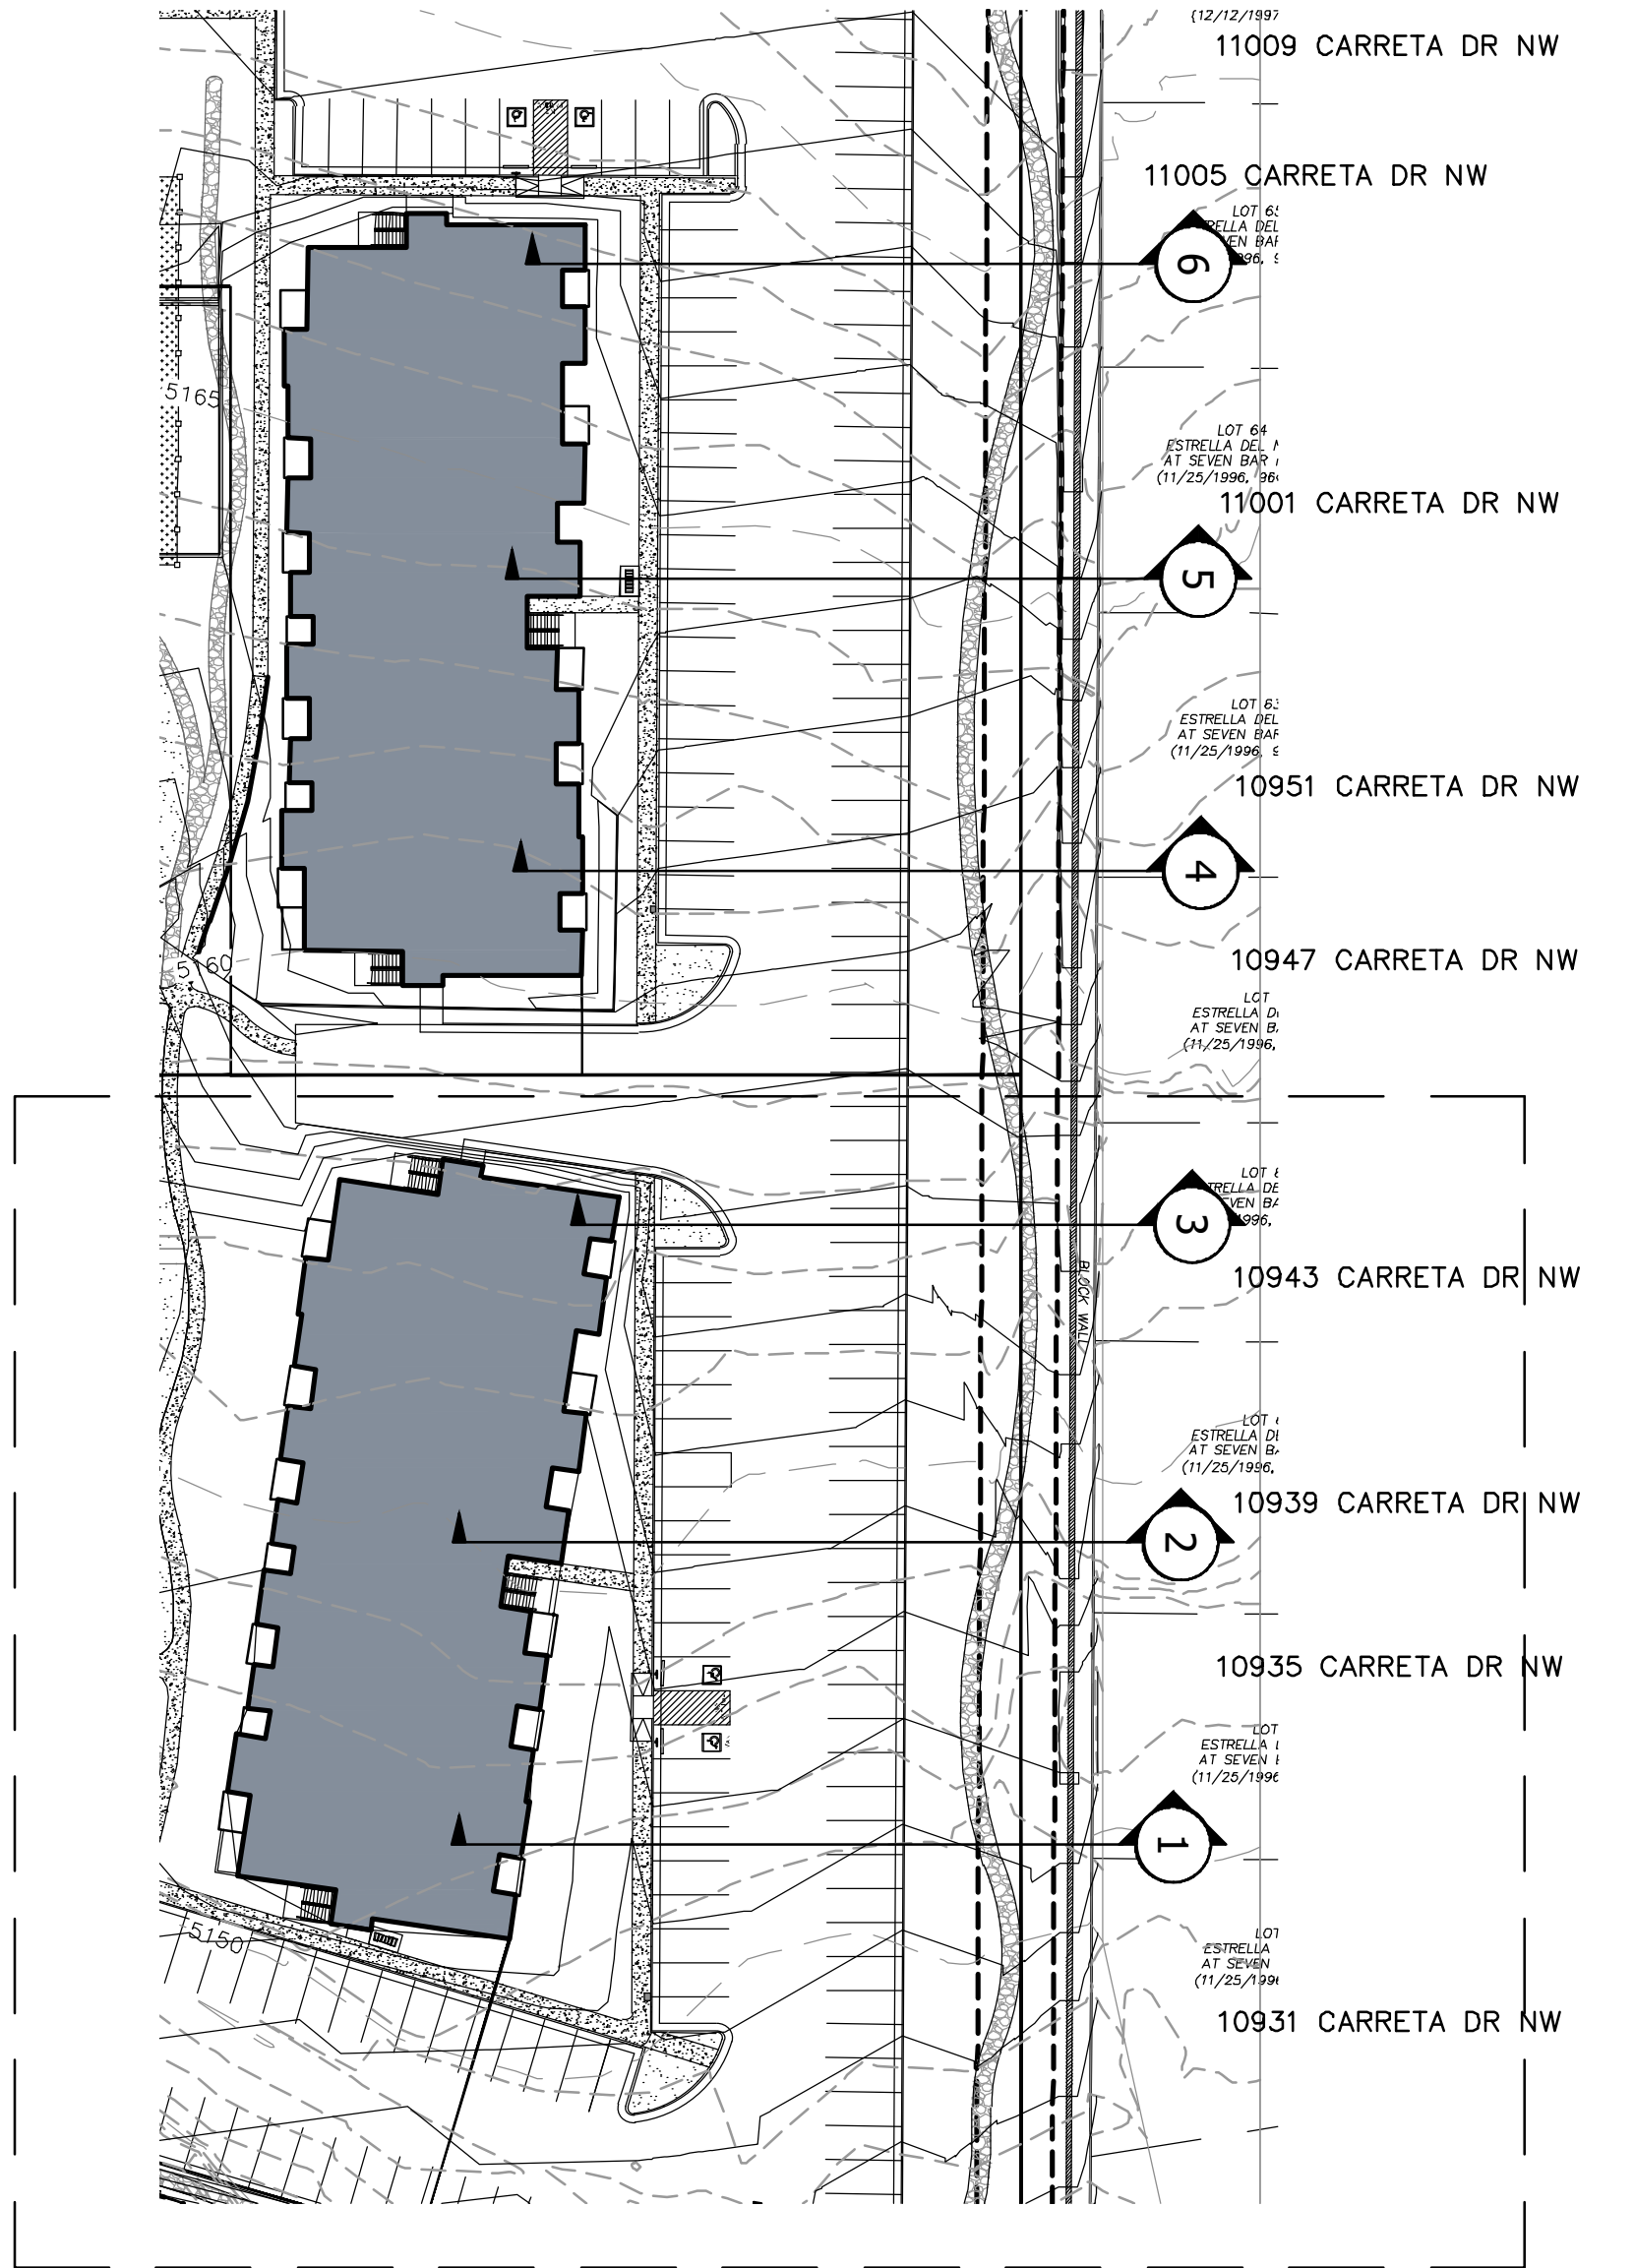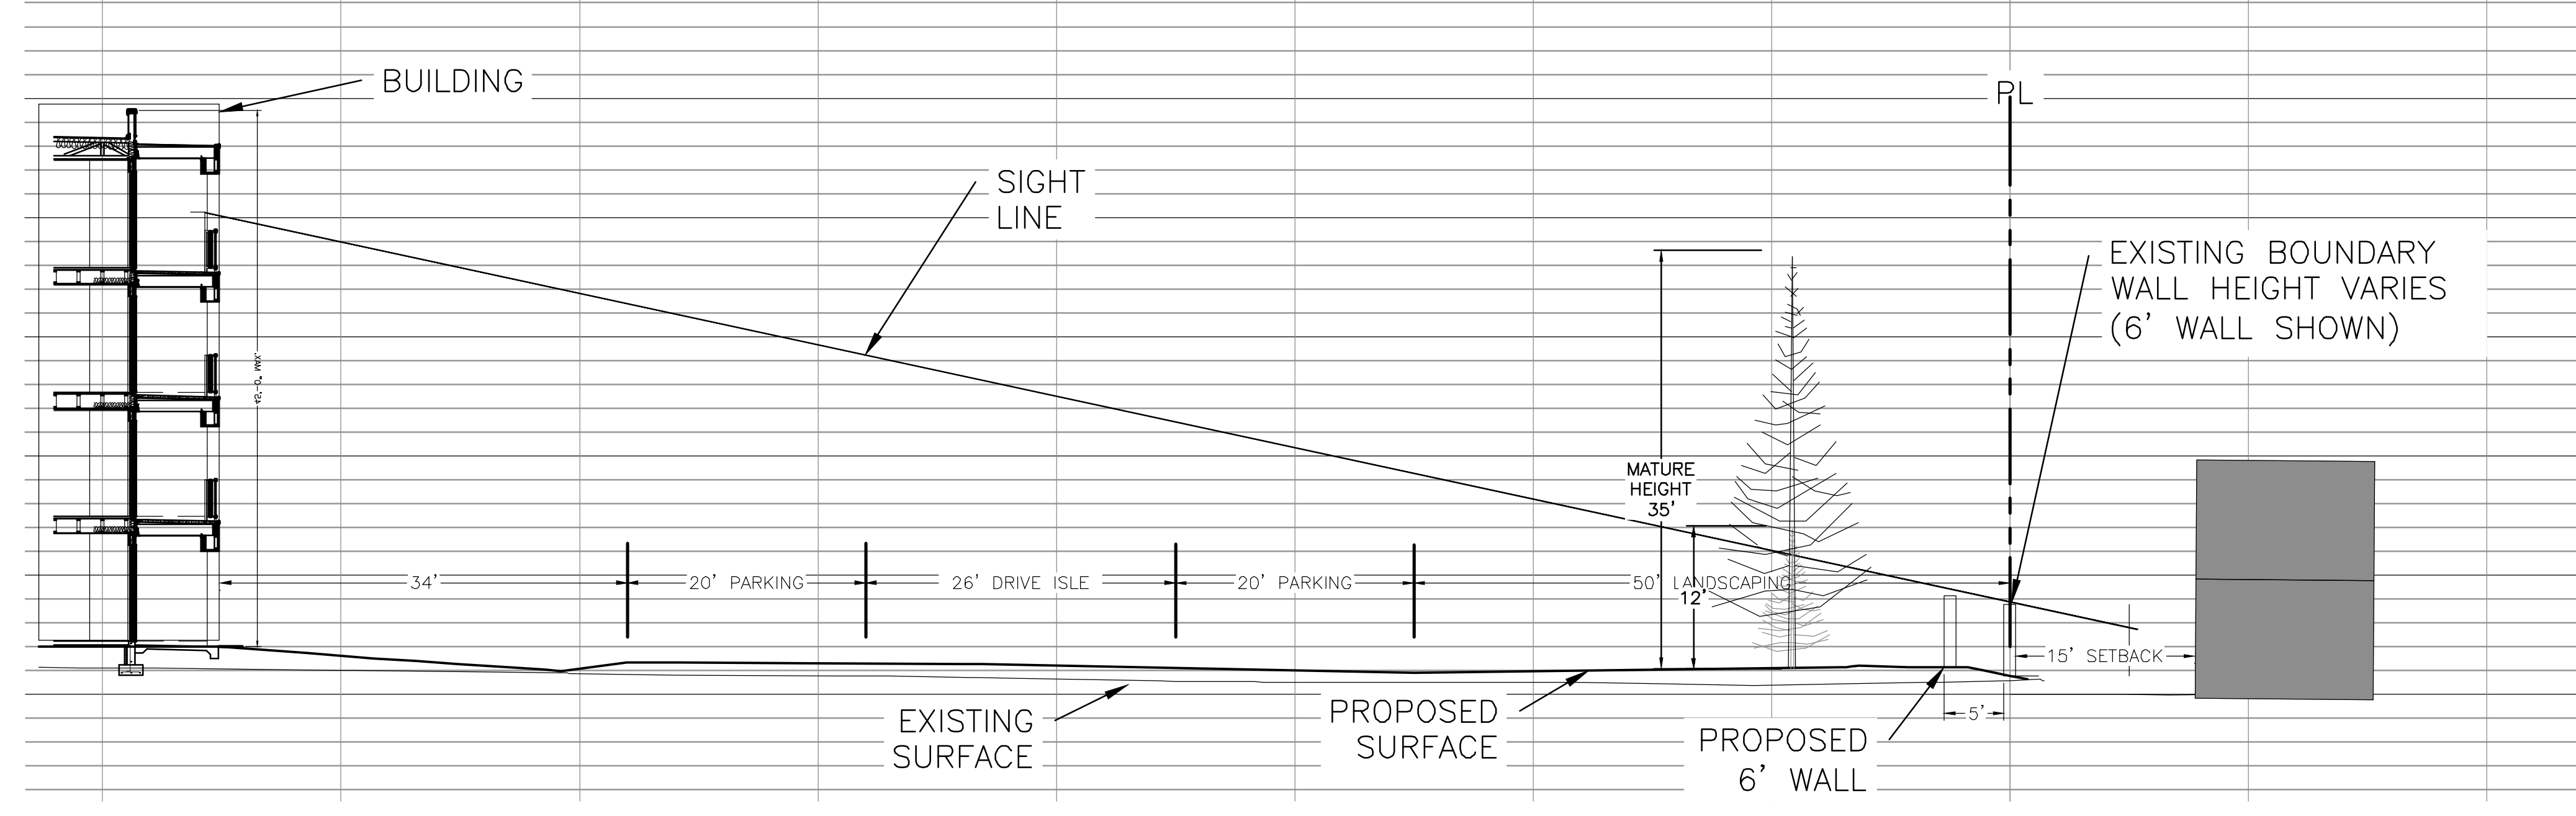

SEE THIS PAGE

NOTE: DWELLINGS SHOWN ARE INDICATIVE BASED ON AVAILABLE INFORMATION


SCALE: HORIZ. 1"=10'
VERT. 1"=10'

ENGINEER'S SEAL	WINTERGREEN LUXURY APARTMENTS	DRAWN BY
	GOLF COURSE RD NE	BF
RONALD R. BOHANNAN P.E. #7868	BUILDING C & D	DATE
	CROSS SECTION EXHIBIT	6/30/2020
 5571 MIDWAY PARK PLACE NE ALBUQUERQUE, NM 87109 (505) 858-3100 www.tierrawestllc.com	2020013_BUILDING C & D CROSS SECTION_EXHIBIT_B	SHEET #
		C1
		JOB #
		2020013


Z:\2020\2020013_Apartments at Golf Course Rd.dwg Base E:\2020013_Building C & D Cross Section_Exhibit_B.dwg Jul 30, 2020 - 2:44pm

Z:\2020\2020013_Apartments at Golf Course_R4\dwg\Bases\2020013_Building C & D Cross Section_Exhibit_B.dwg, Jul 30, 2020 - 2:44pm




SECTION 6

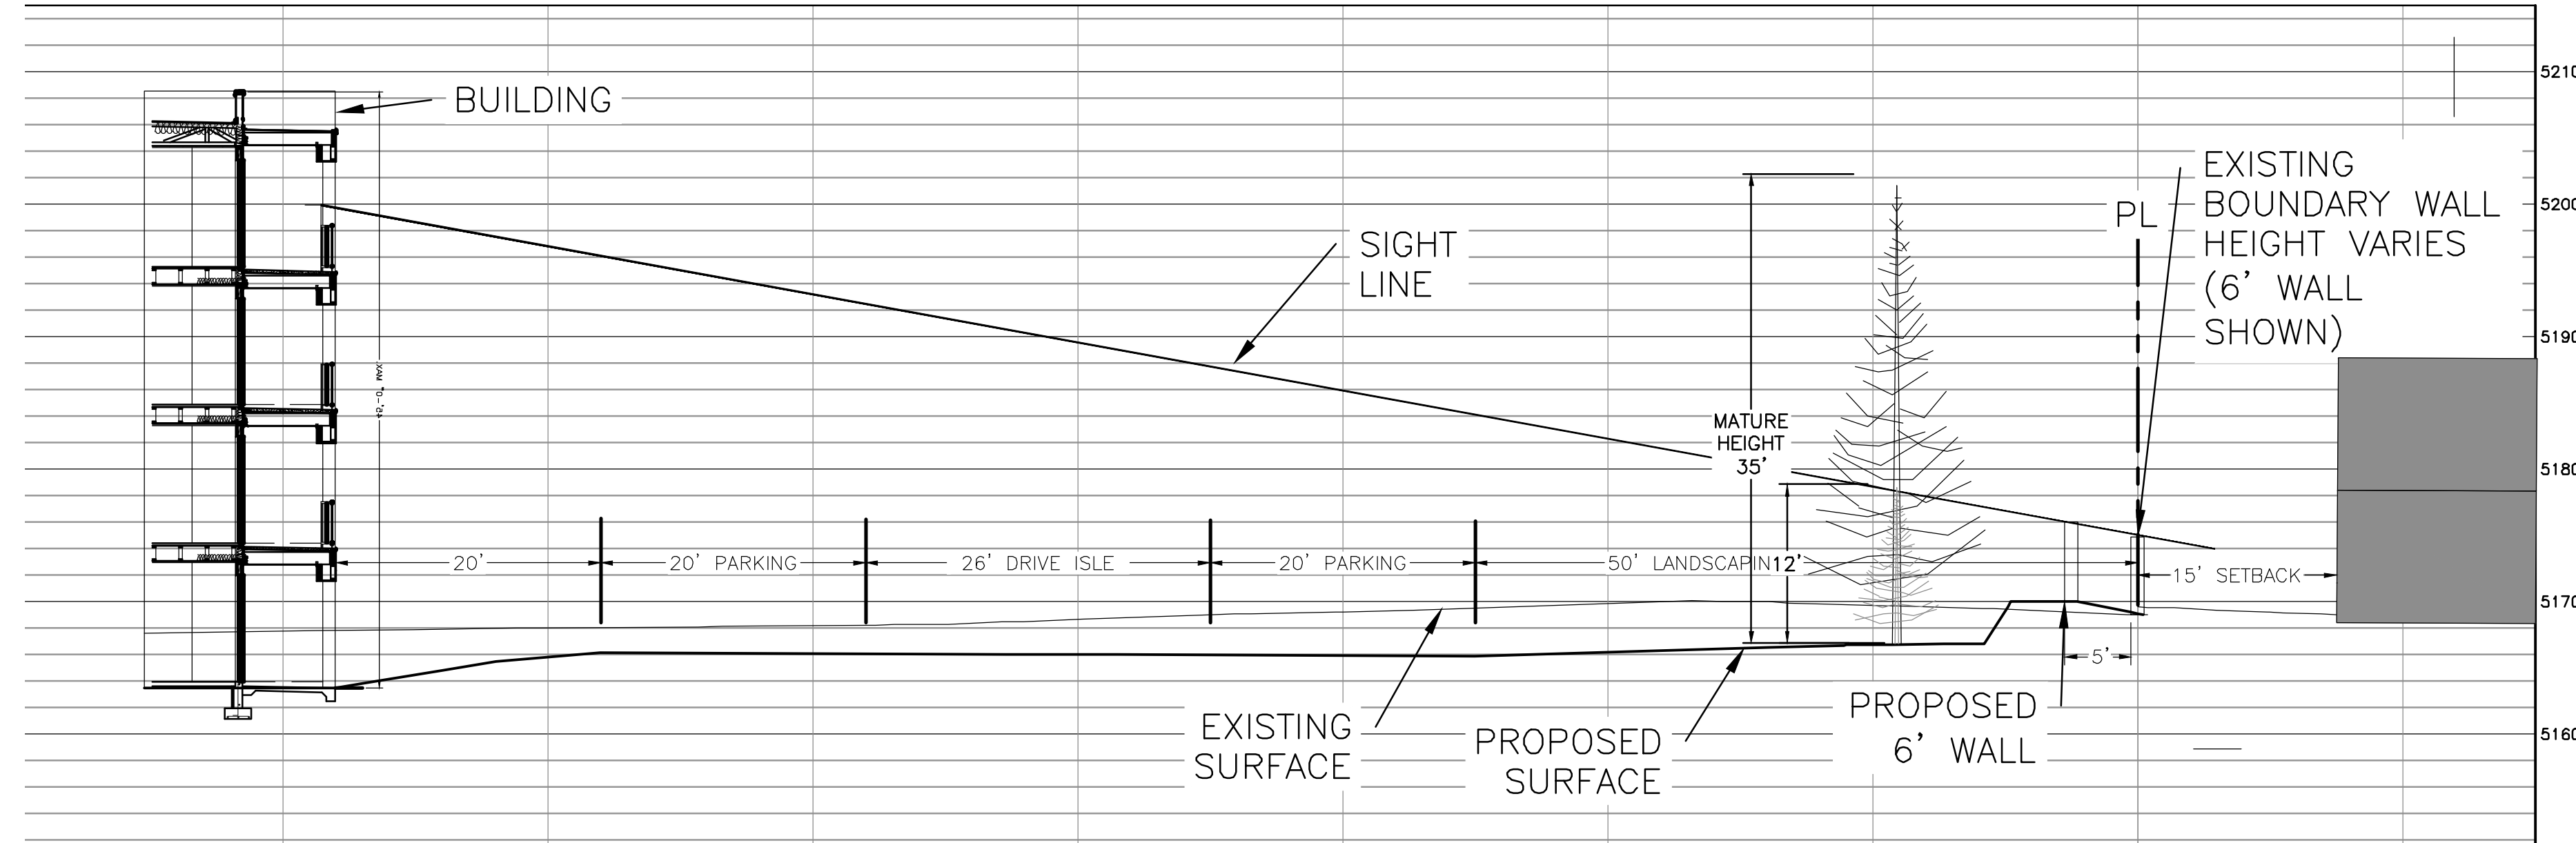


SECTION 5

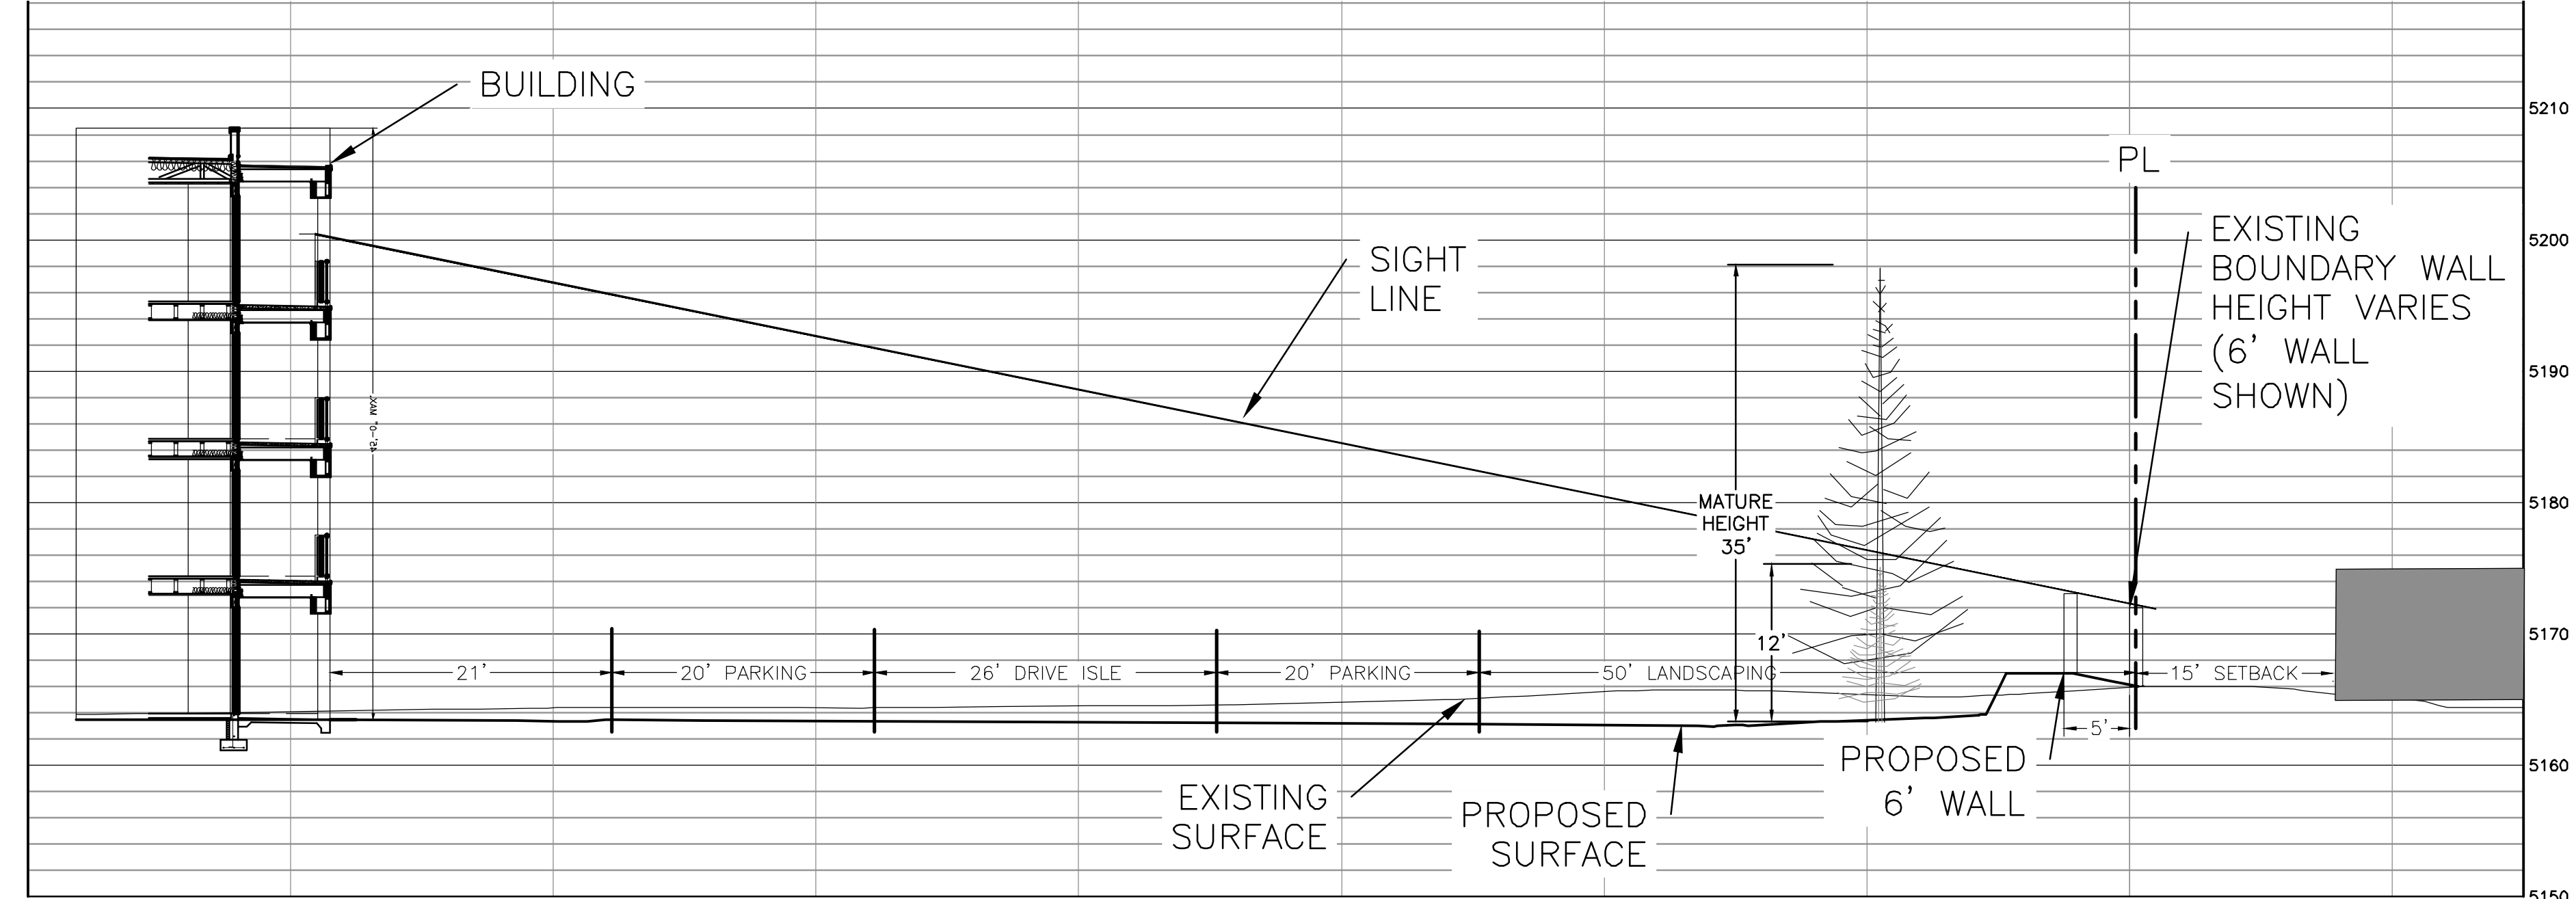

SECTION 4

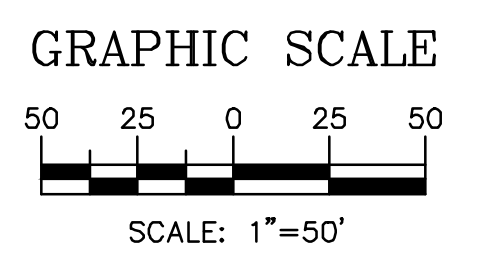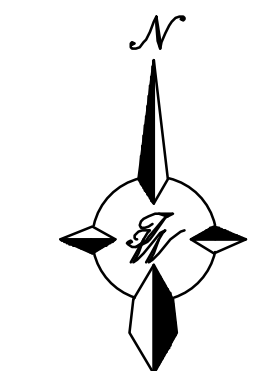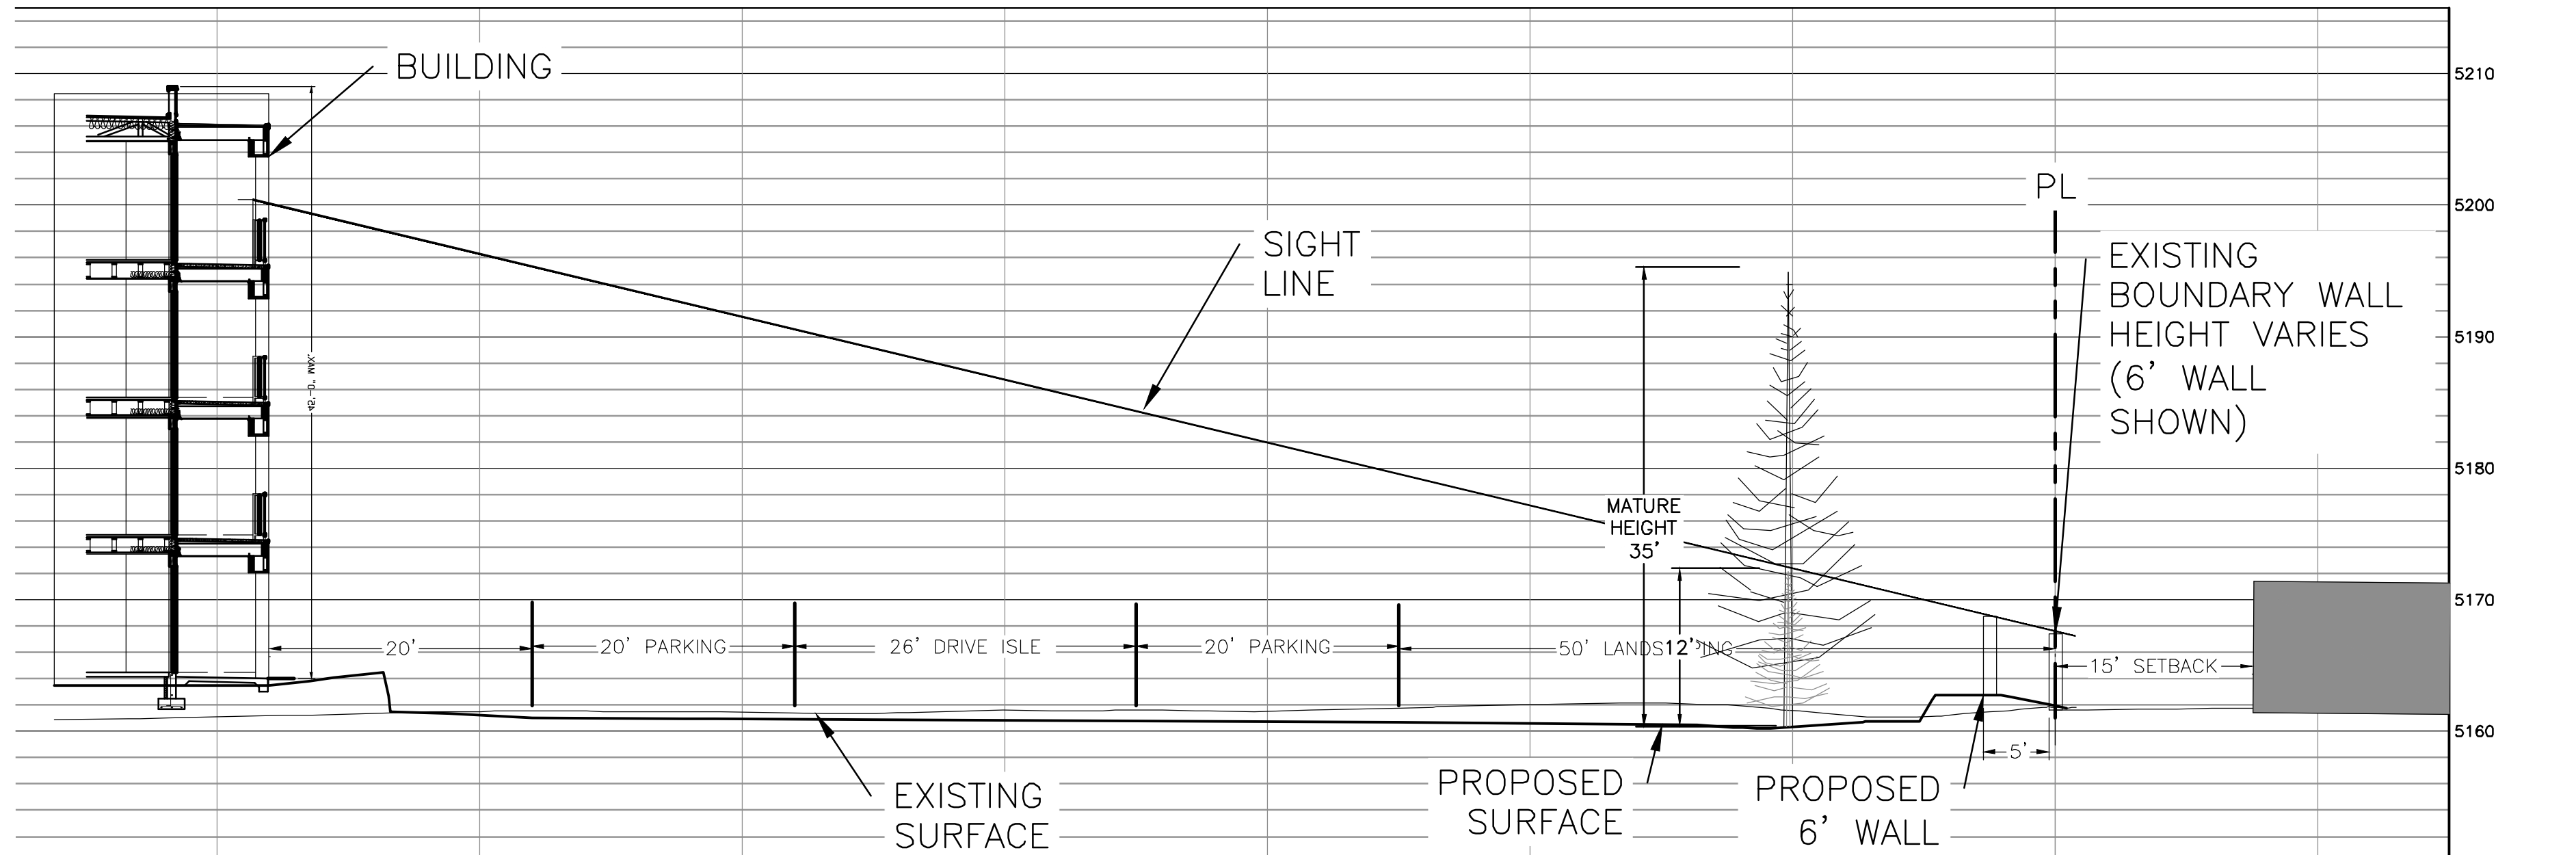

SEE THIS PAGE

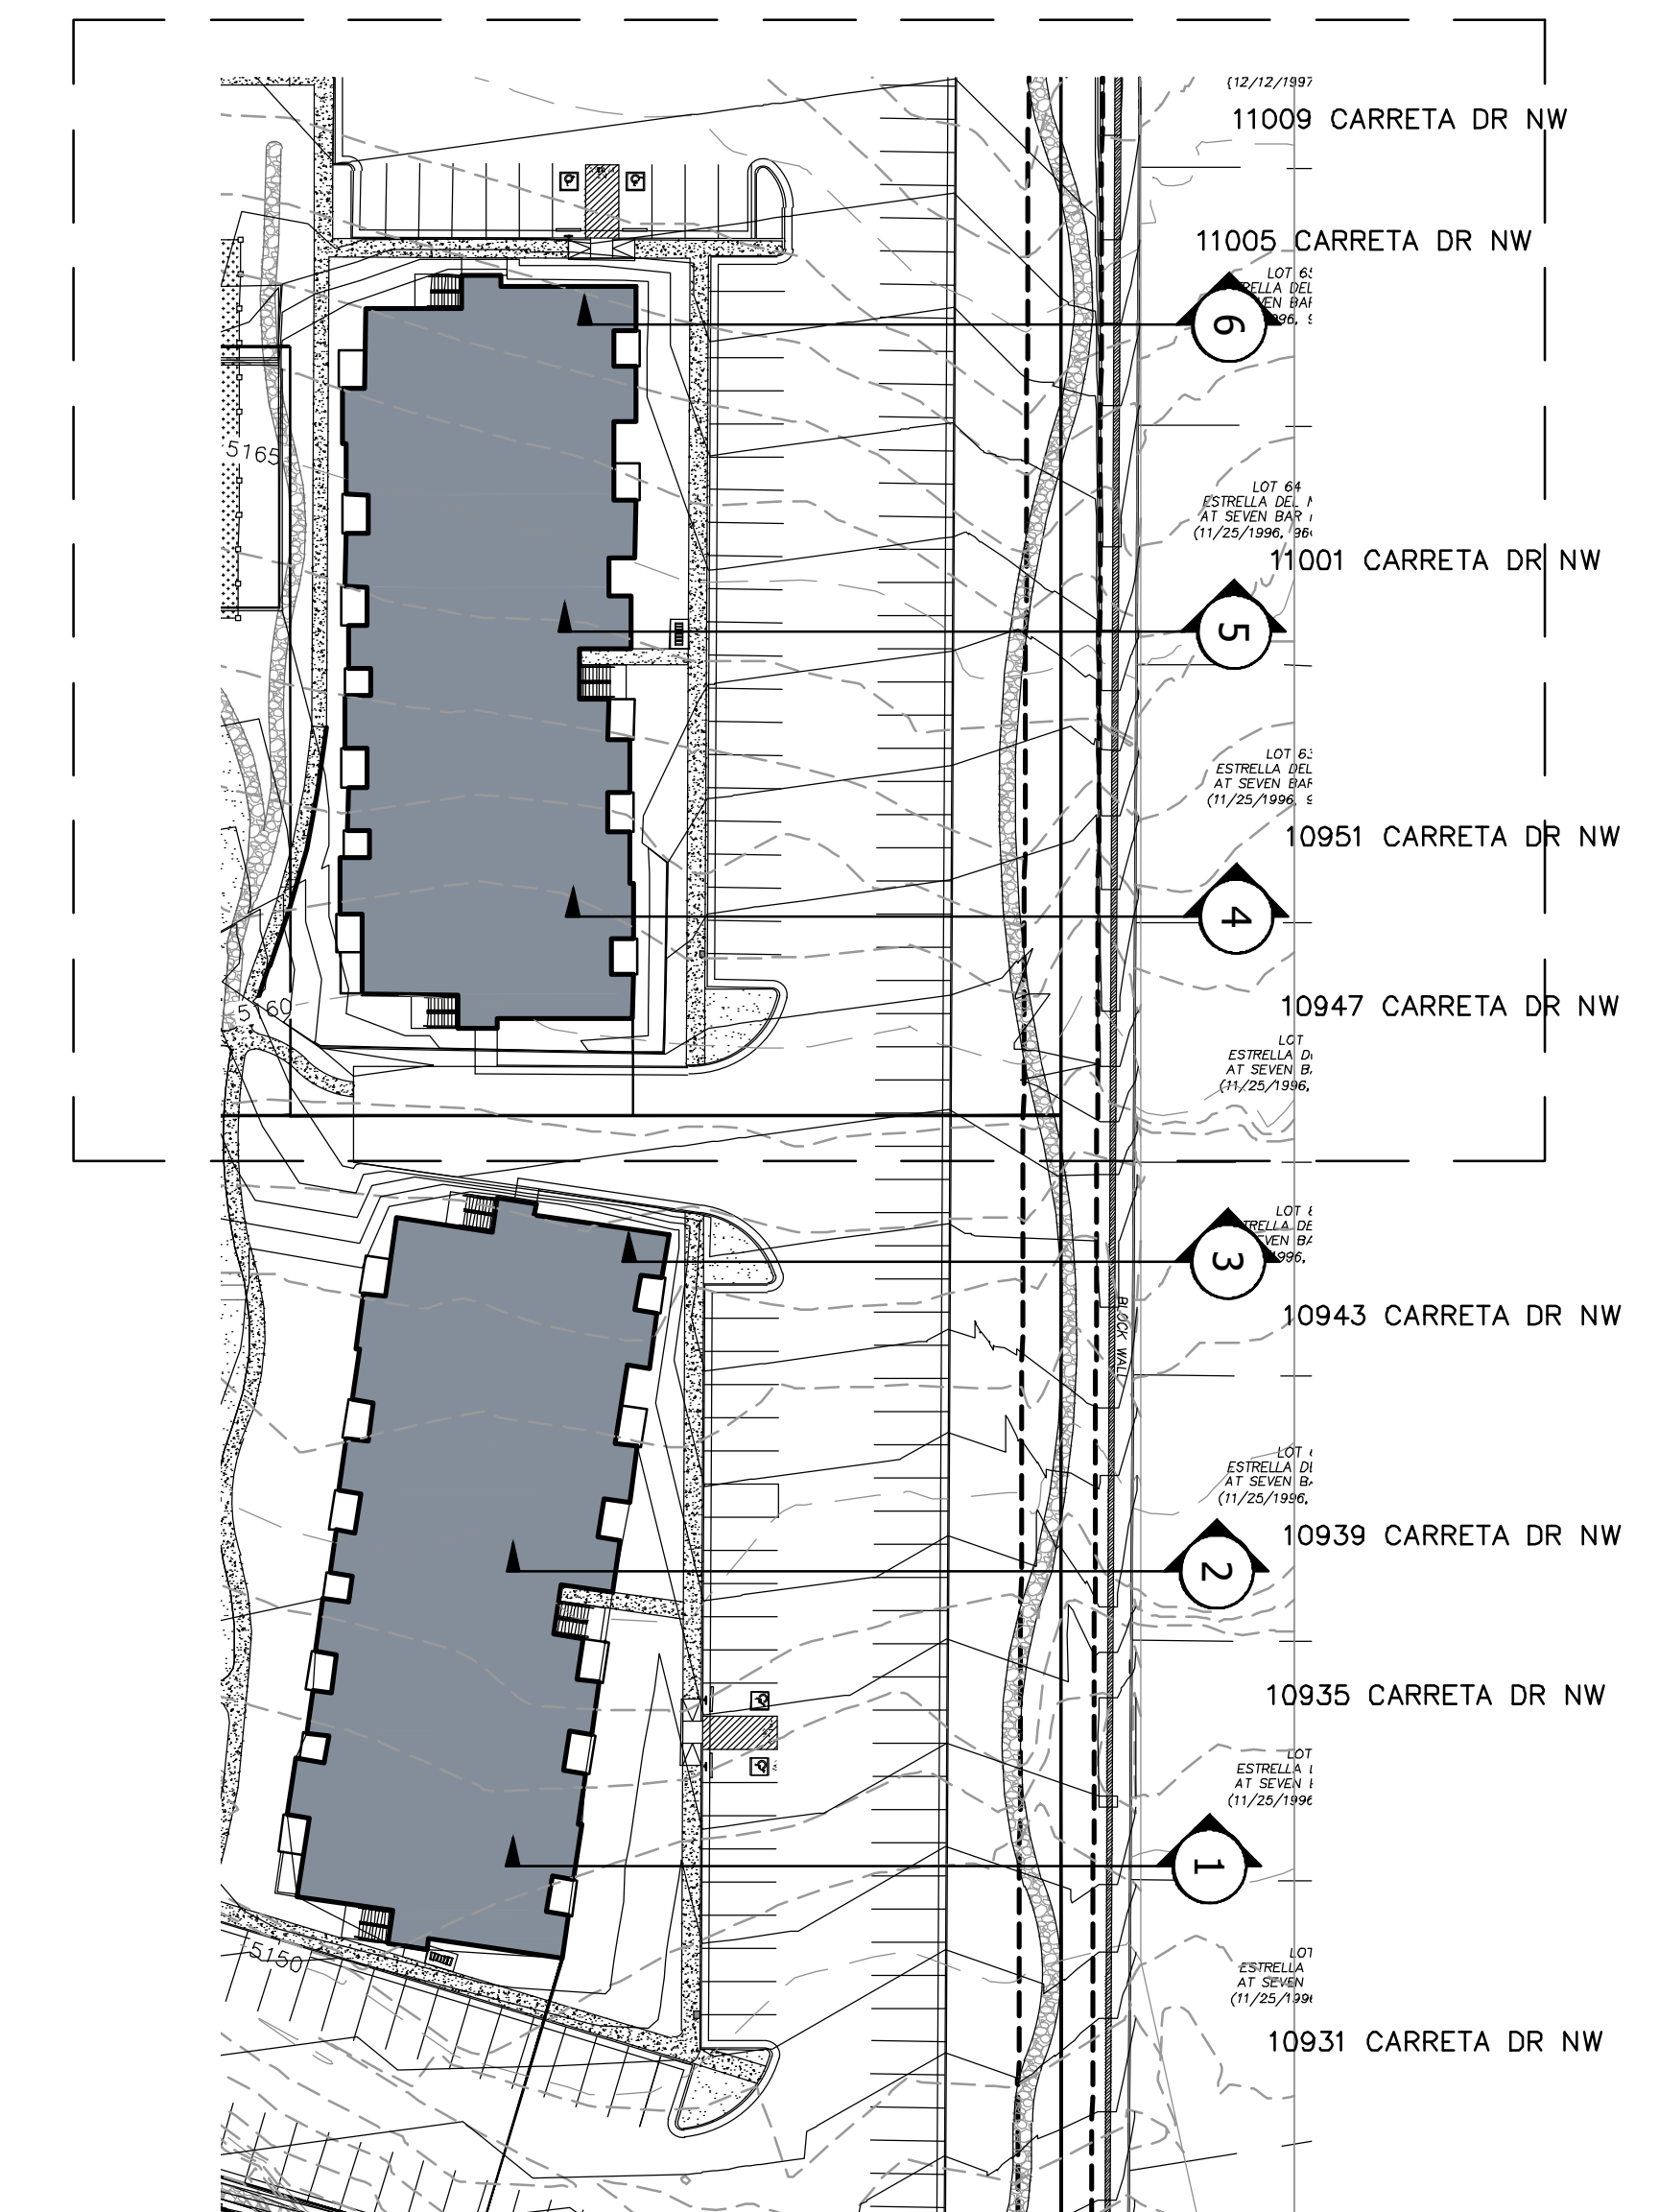

NOTE: DWELLINGS SHOWN ARE INDICATIVE BASED ON AVAILABLE INFORMATION

SCALE: HORIZ. 1"=10'
VERT. 1"=10'

ENGINEER'S SEAL	WINTERGREEN LUXURY APARTMENTS	DRAWN BY
	GOLF COURSE RD NE	BF
RONALD R. BOHANNAN P.E. #7868	BUILDING C & D	DATE
	CROSS SECTION EXHIBIT	6/30/2020
 5571 MIDWAY PARK PLACE NE ALBUQUERQUE, NM 87109 (505) 858-3100 www.tierrawestllc.com	2020013_BUILDING C & D CROSS SECTION_EXHIBIT_B	SHEET #
		C2
		JOB #
		2020013