



FINAL PLAT
 TRACTS A-1-A-5-A, A-1-A-5-B, A-1-A-5-C & A-4-A
 OF
MESA DEL SOL INNOVATION PARK

WITHIN SECTIONS 21 & 22 T. 9 N., R. 3 E., N.M.P.M.

CITY OF ALBUQUERQUE
 BERNALILLO COUNTY, NEW MEXICO

DATE OF SURVEY: AUGUST 2020


SHEET 5 OF 6

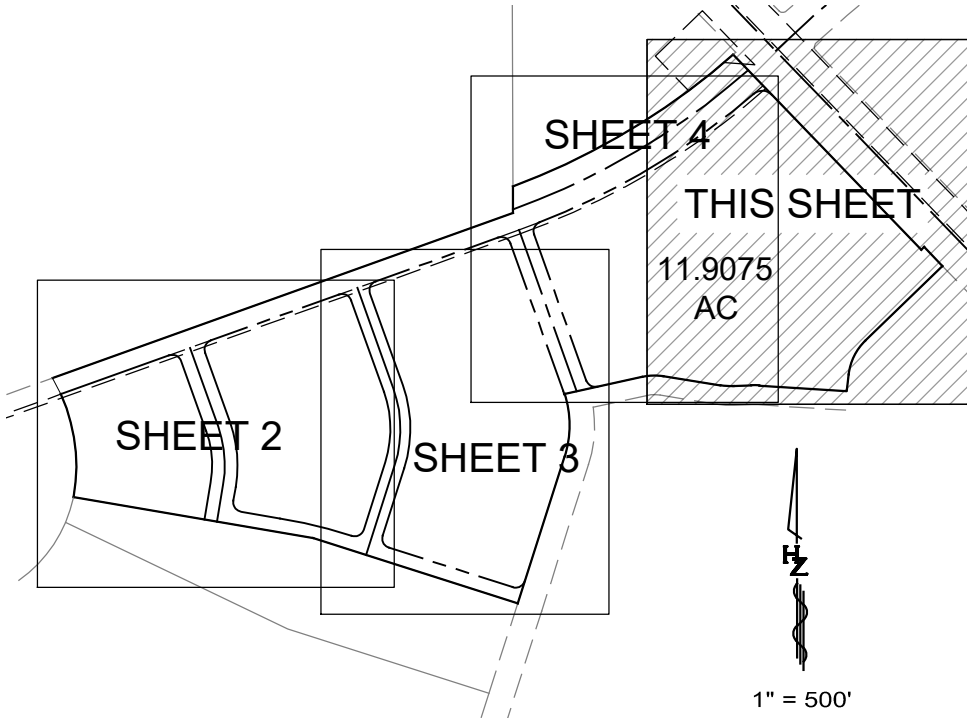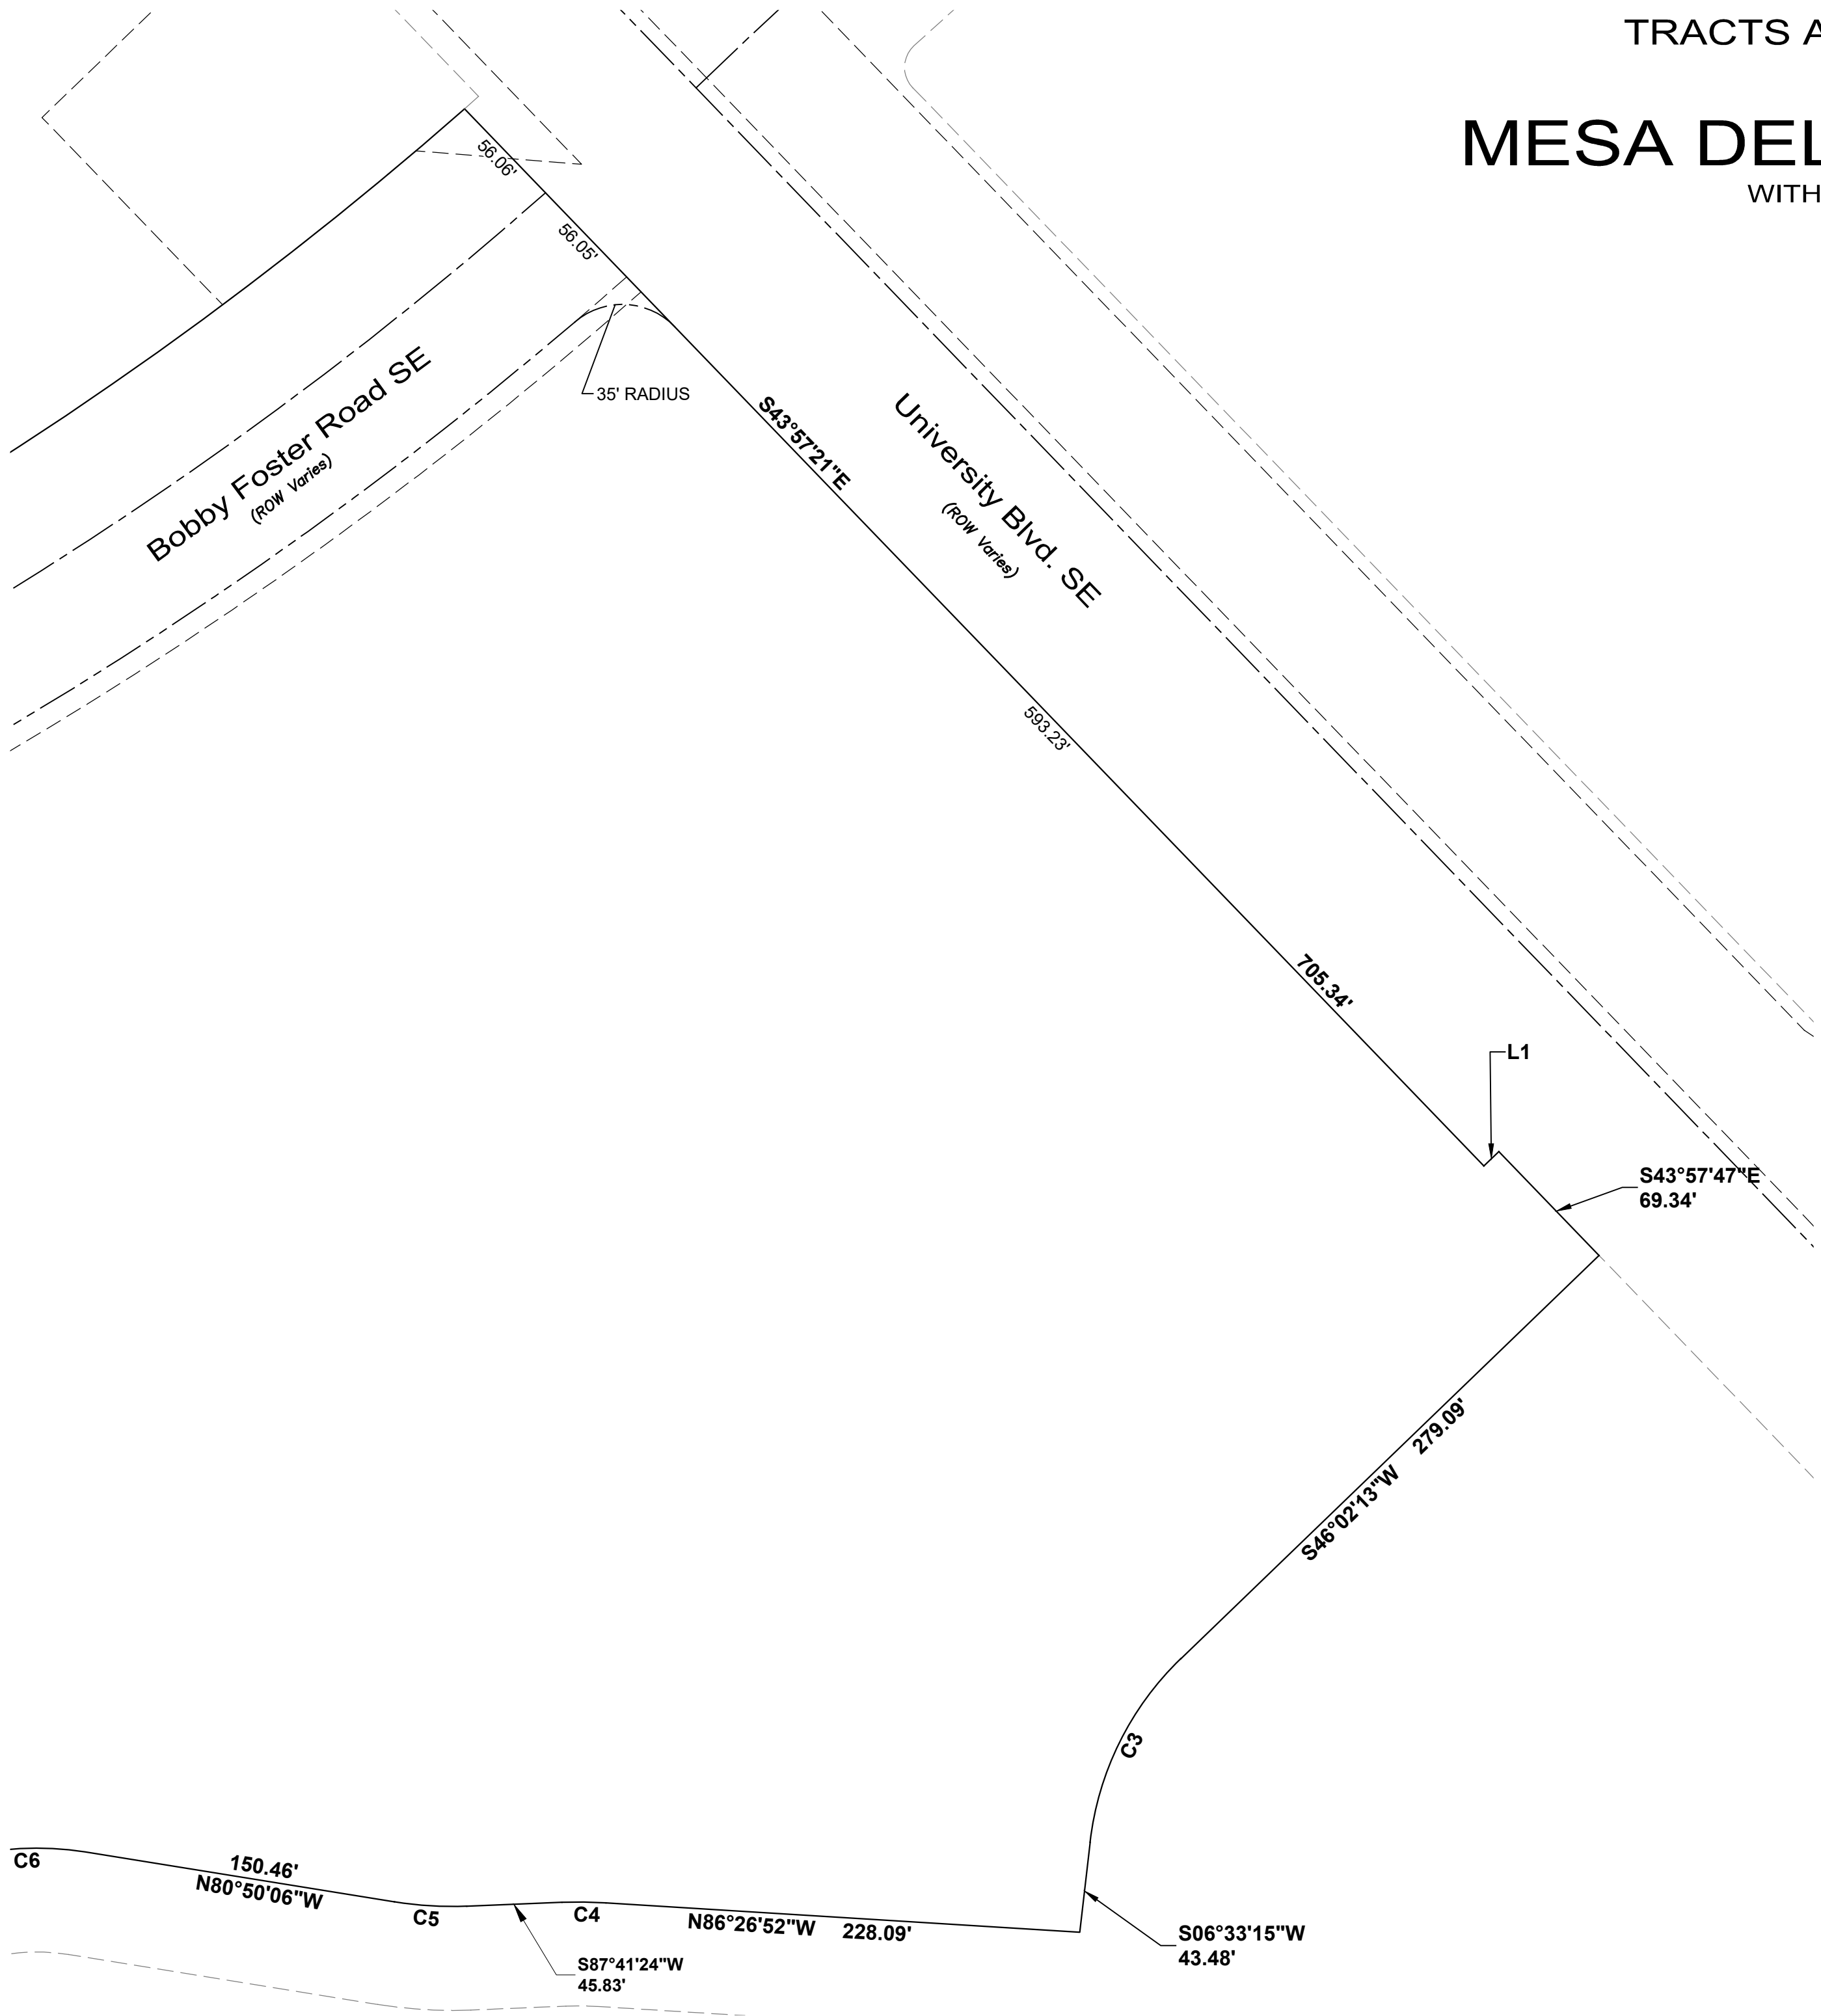

LEGEND

- Found Monument (as indicated on this sheet)
- Calculated Corner Unable to set
- ⊙ Set Monument: Rebar w/Cap HZI LS 7482
OR
MagNail w/Washer HZI LS 7482

Where possible Found Monuments are tagged with Washer: HZI LS 7482

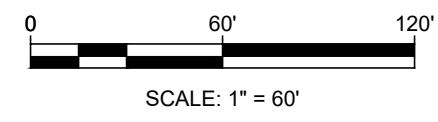

HUITT-ZOLLARS
 Huitt-Zollars, Inc. Rio Rancho
 333 Rio Rancho Dr. NE, Suite 101
 Rio Rancho, NM 87124
 (505)892-5141